



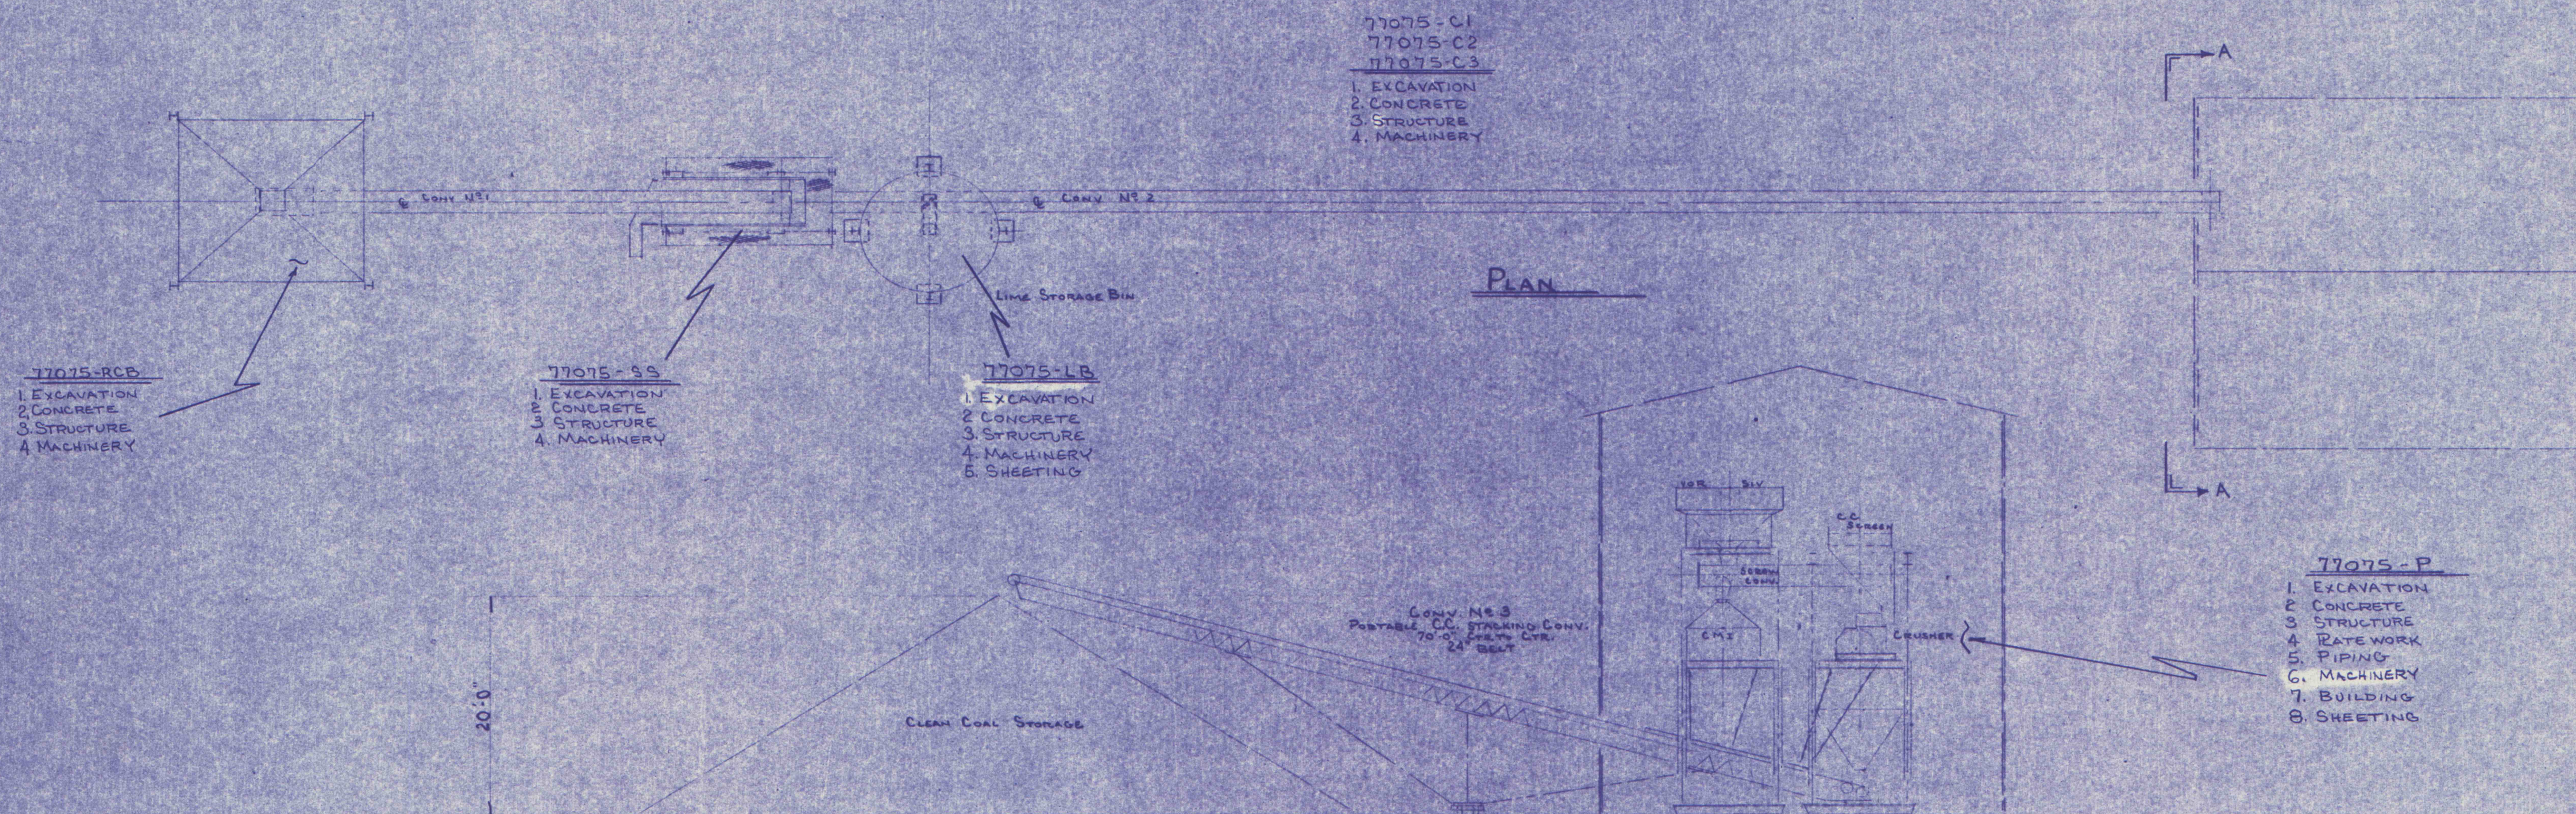

SECTION A-A

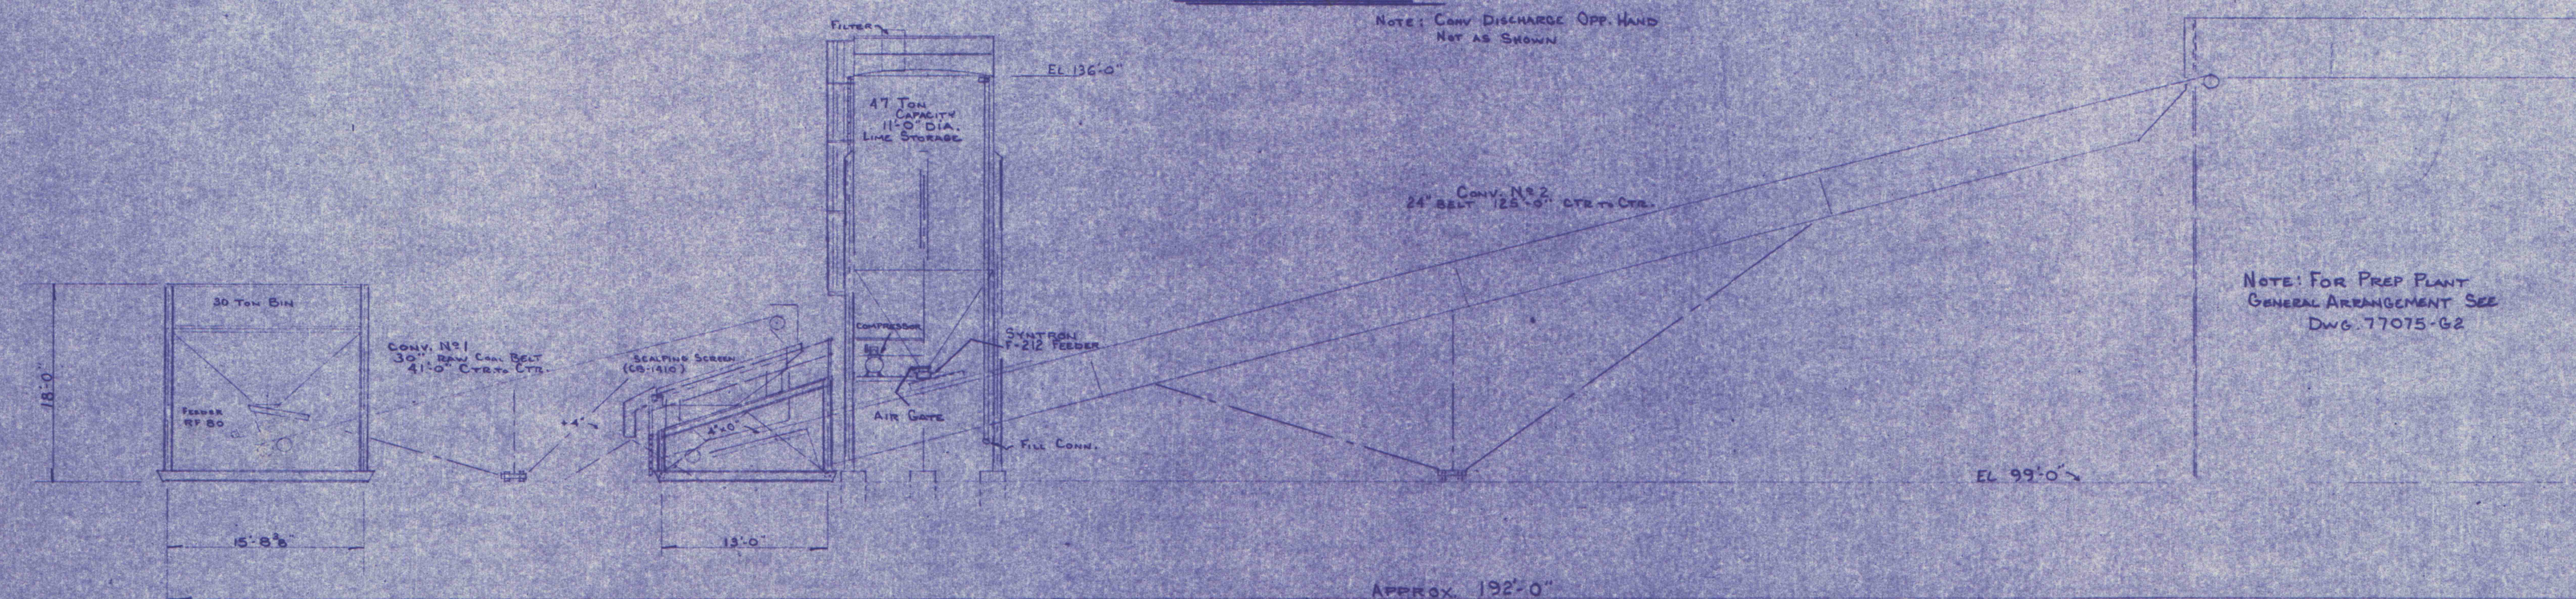

KEY SYMBOL	
77075-RCB	RAW COAL BIN
77075-SS	SCALPING SCREEN
77075-LB	LIME BIN
77075-P	PREP PLANT
77075 C	CONVEYOR

INDIANA STEEL & FABRICATING CO., INC.			
INDIANA		CLEARFIELD	BIGLER, PA.
GENERAL ARRANGEMENT REFUSE REPROCESSING PLANT R&P COAL CO.			
REVISED	4	DRAWN BY	MDM
	3	CHECKED BY	
	2	REF. NO.	
	1	DATE	6-15-77
		SCALE	1/8" = 1'-0"
		DWG. NO.	77075-G1