
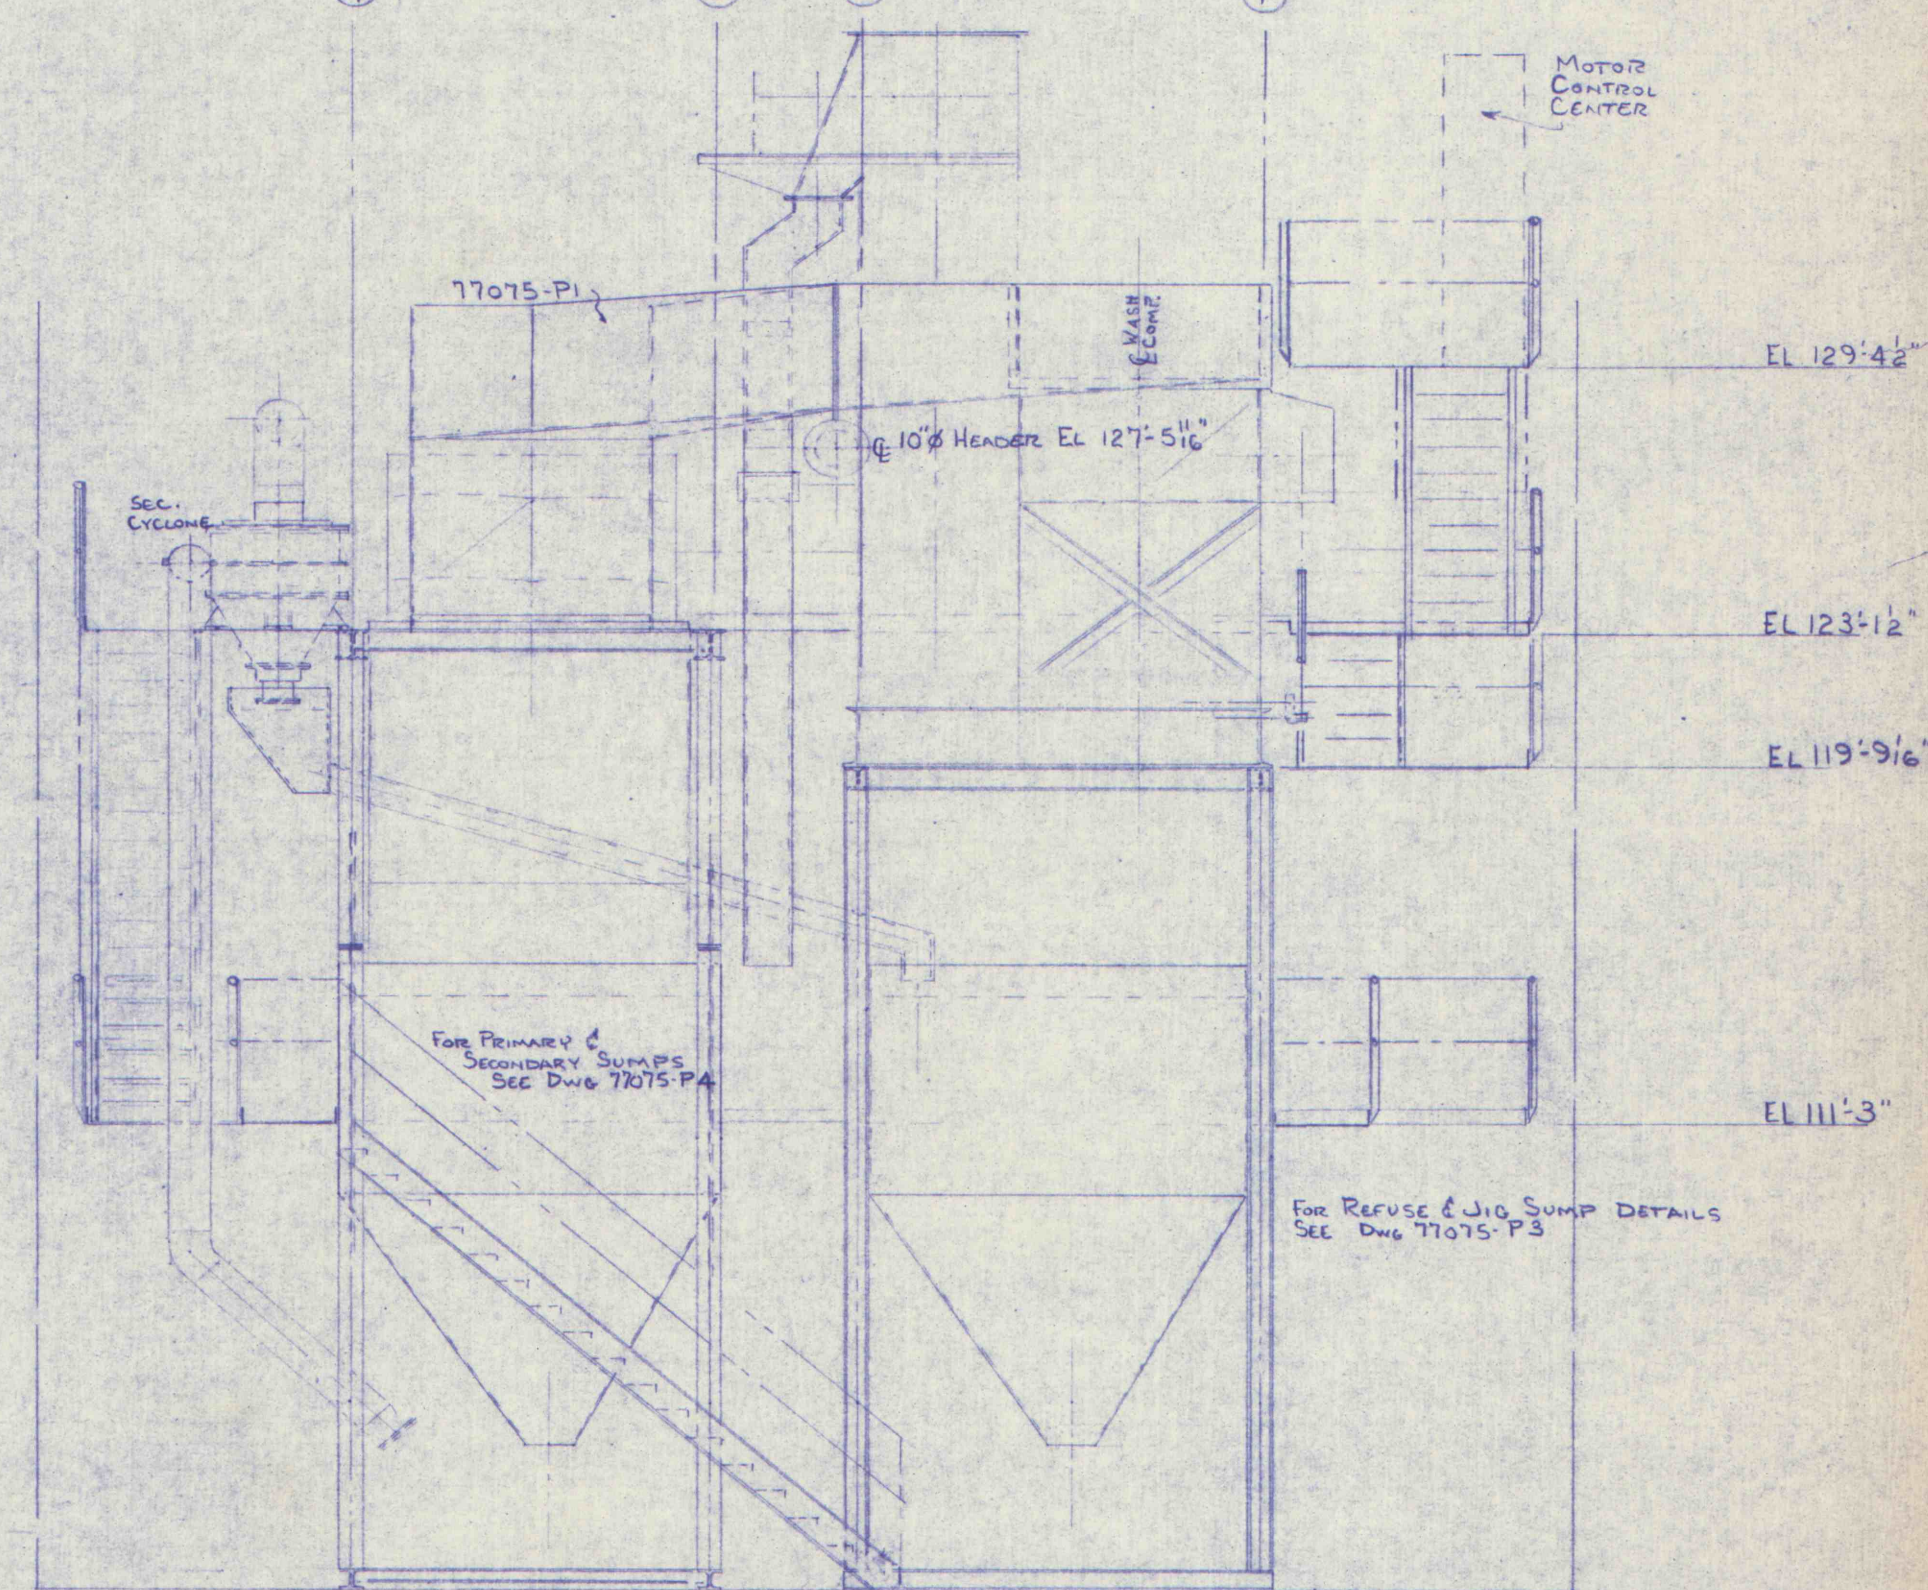
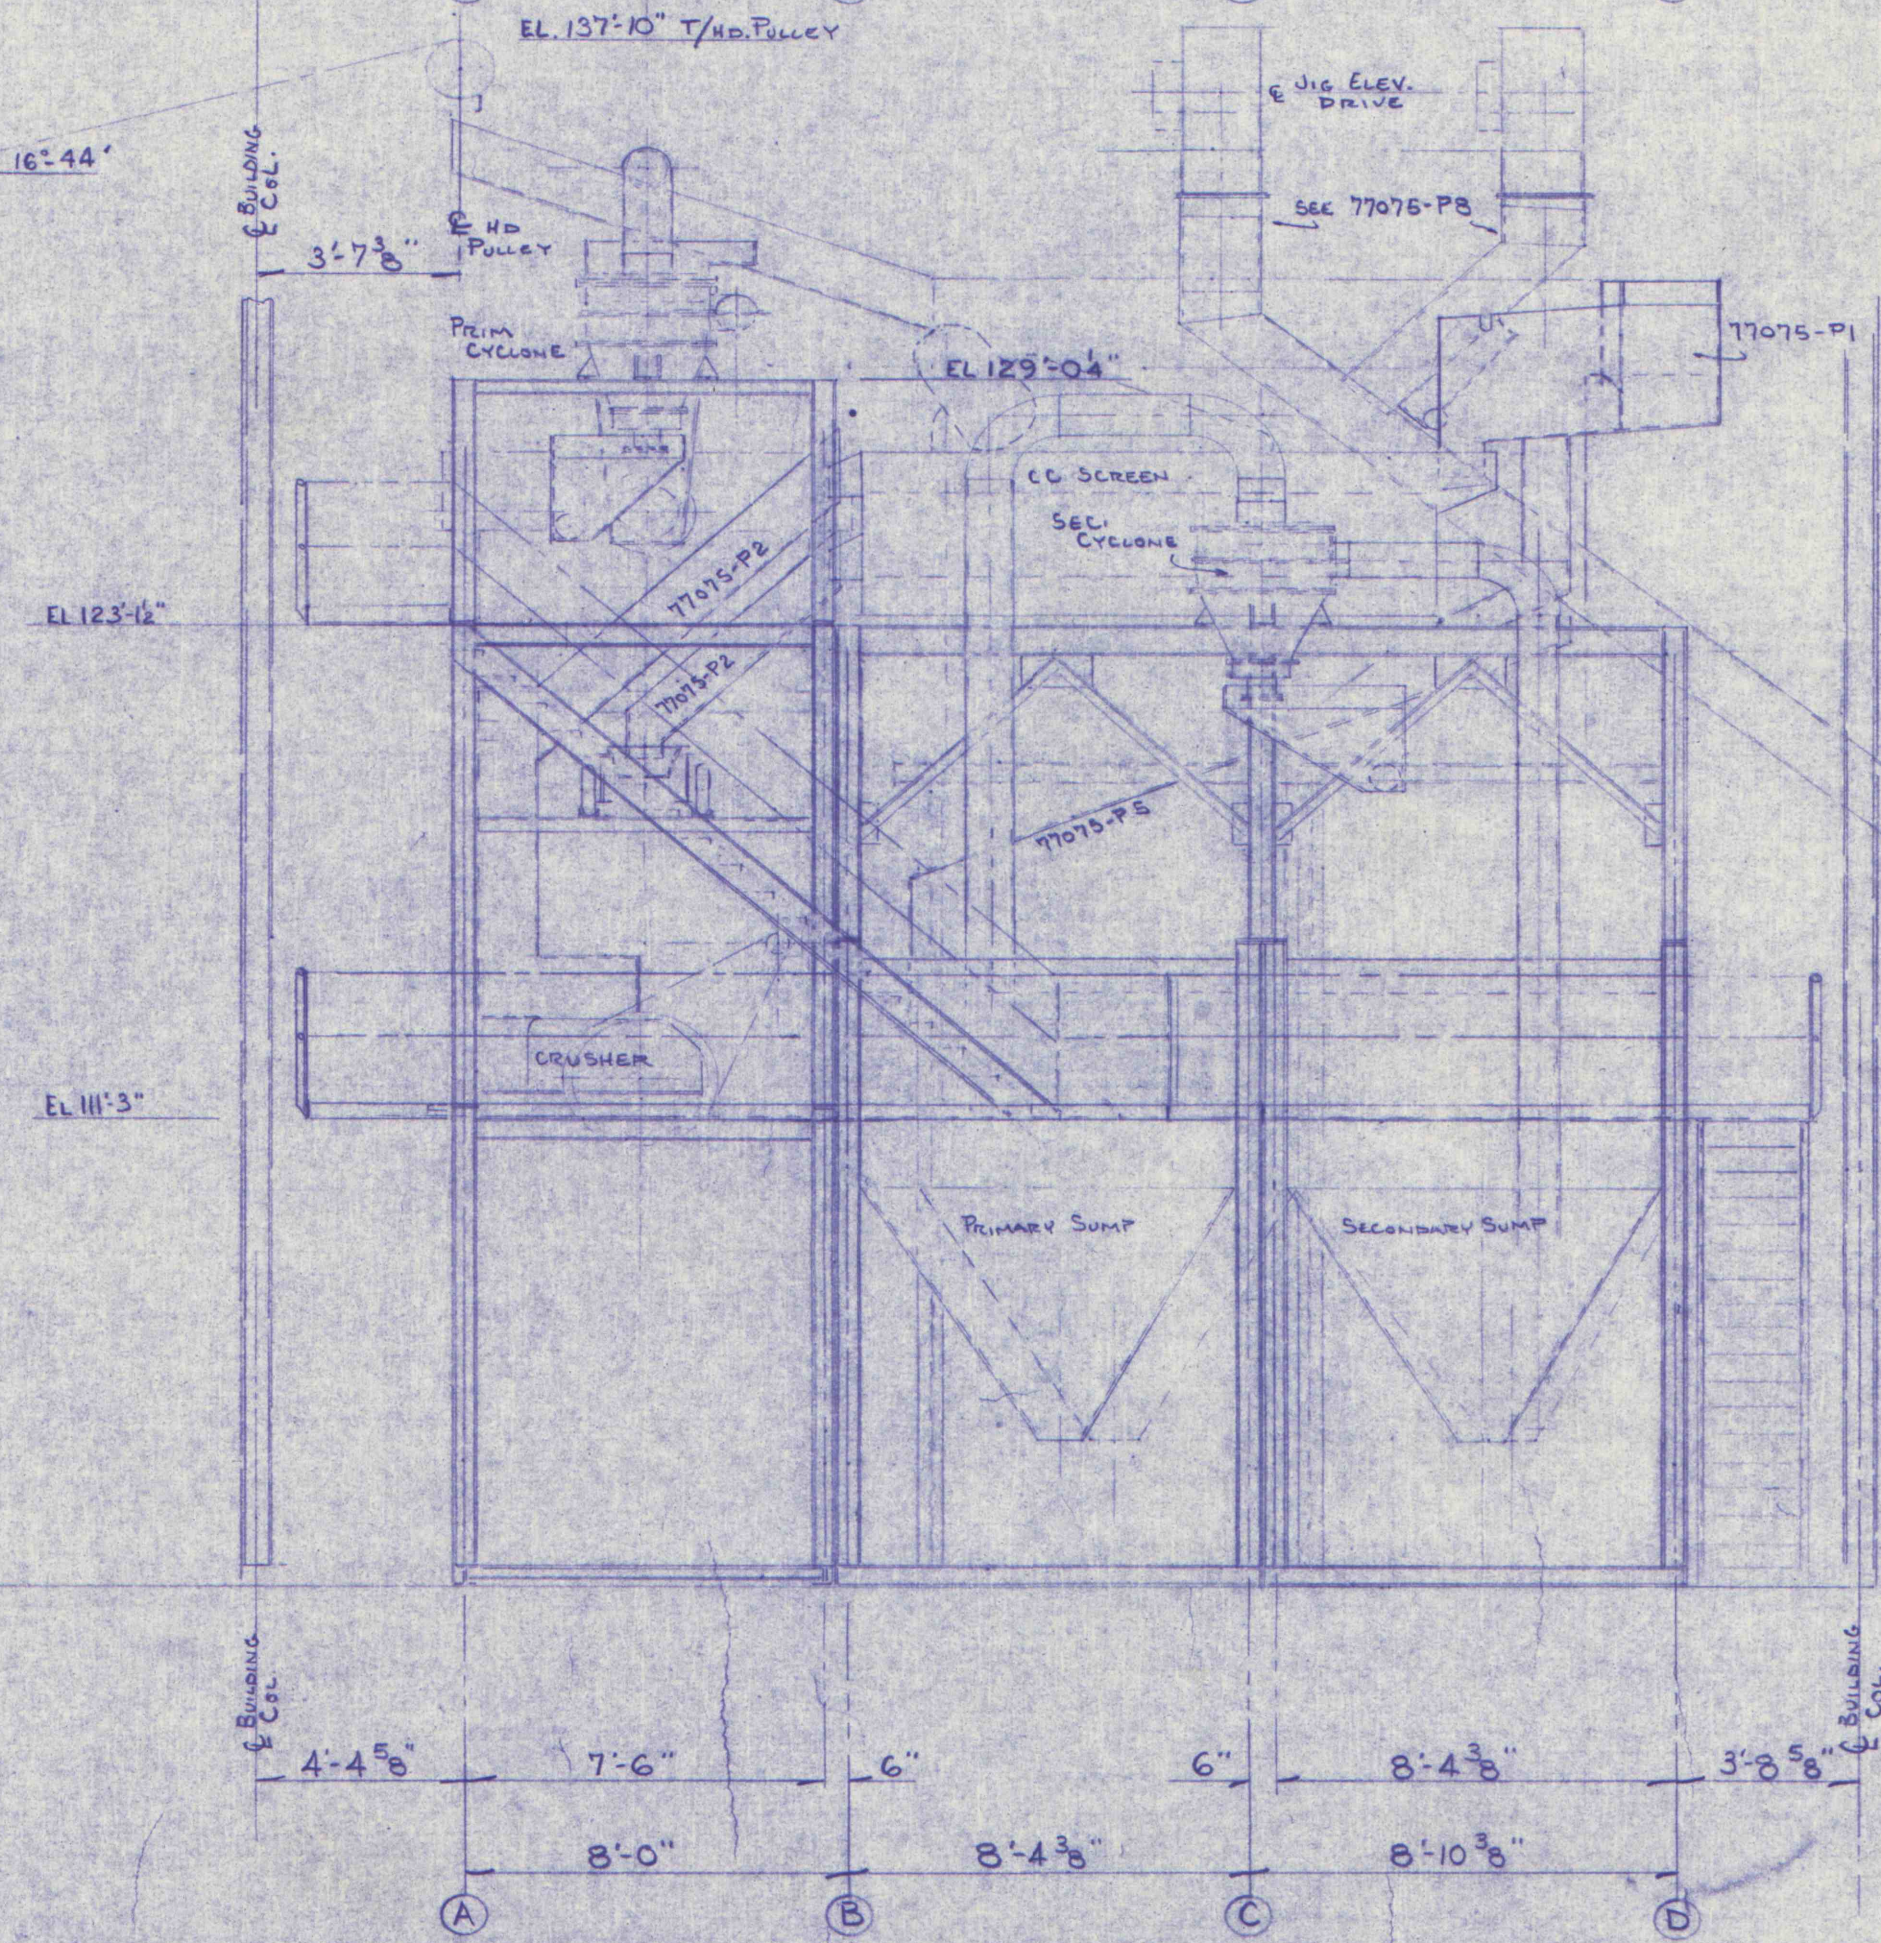
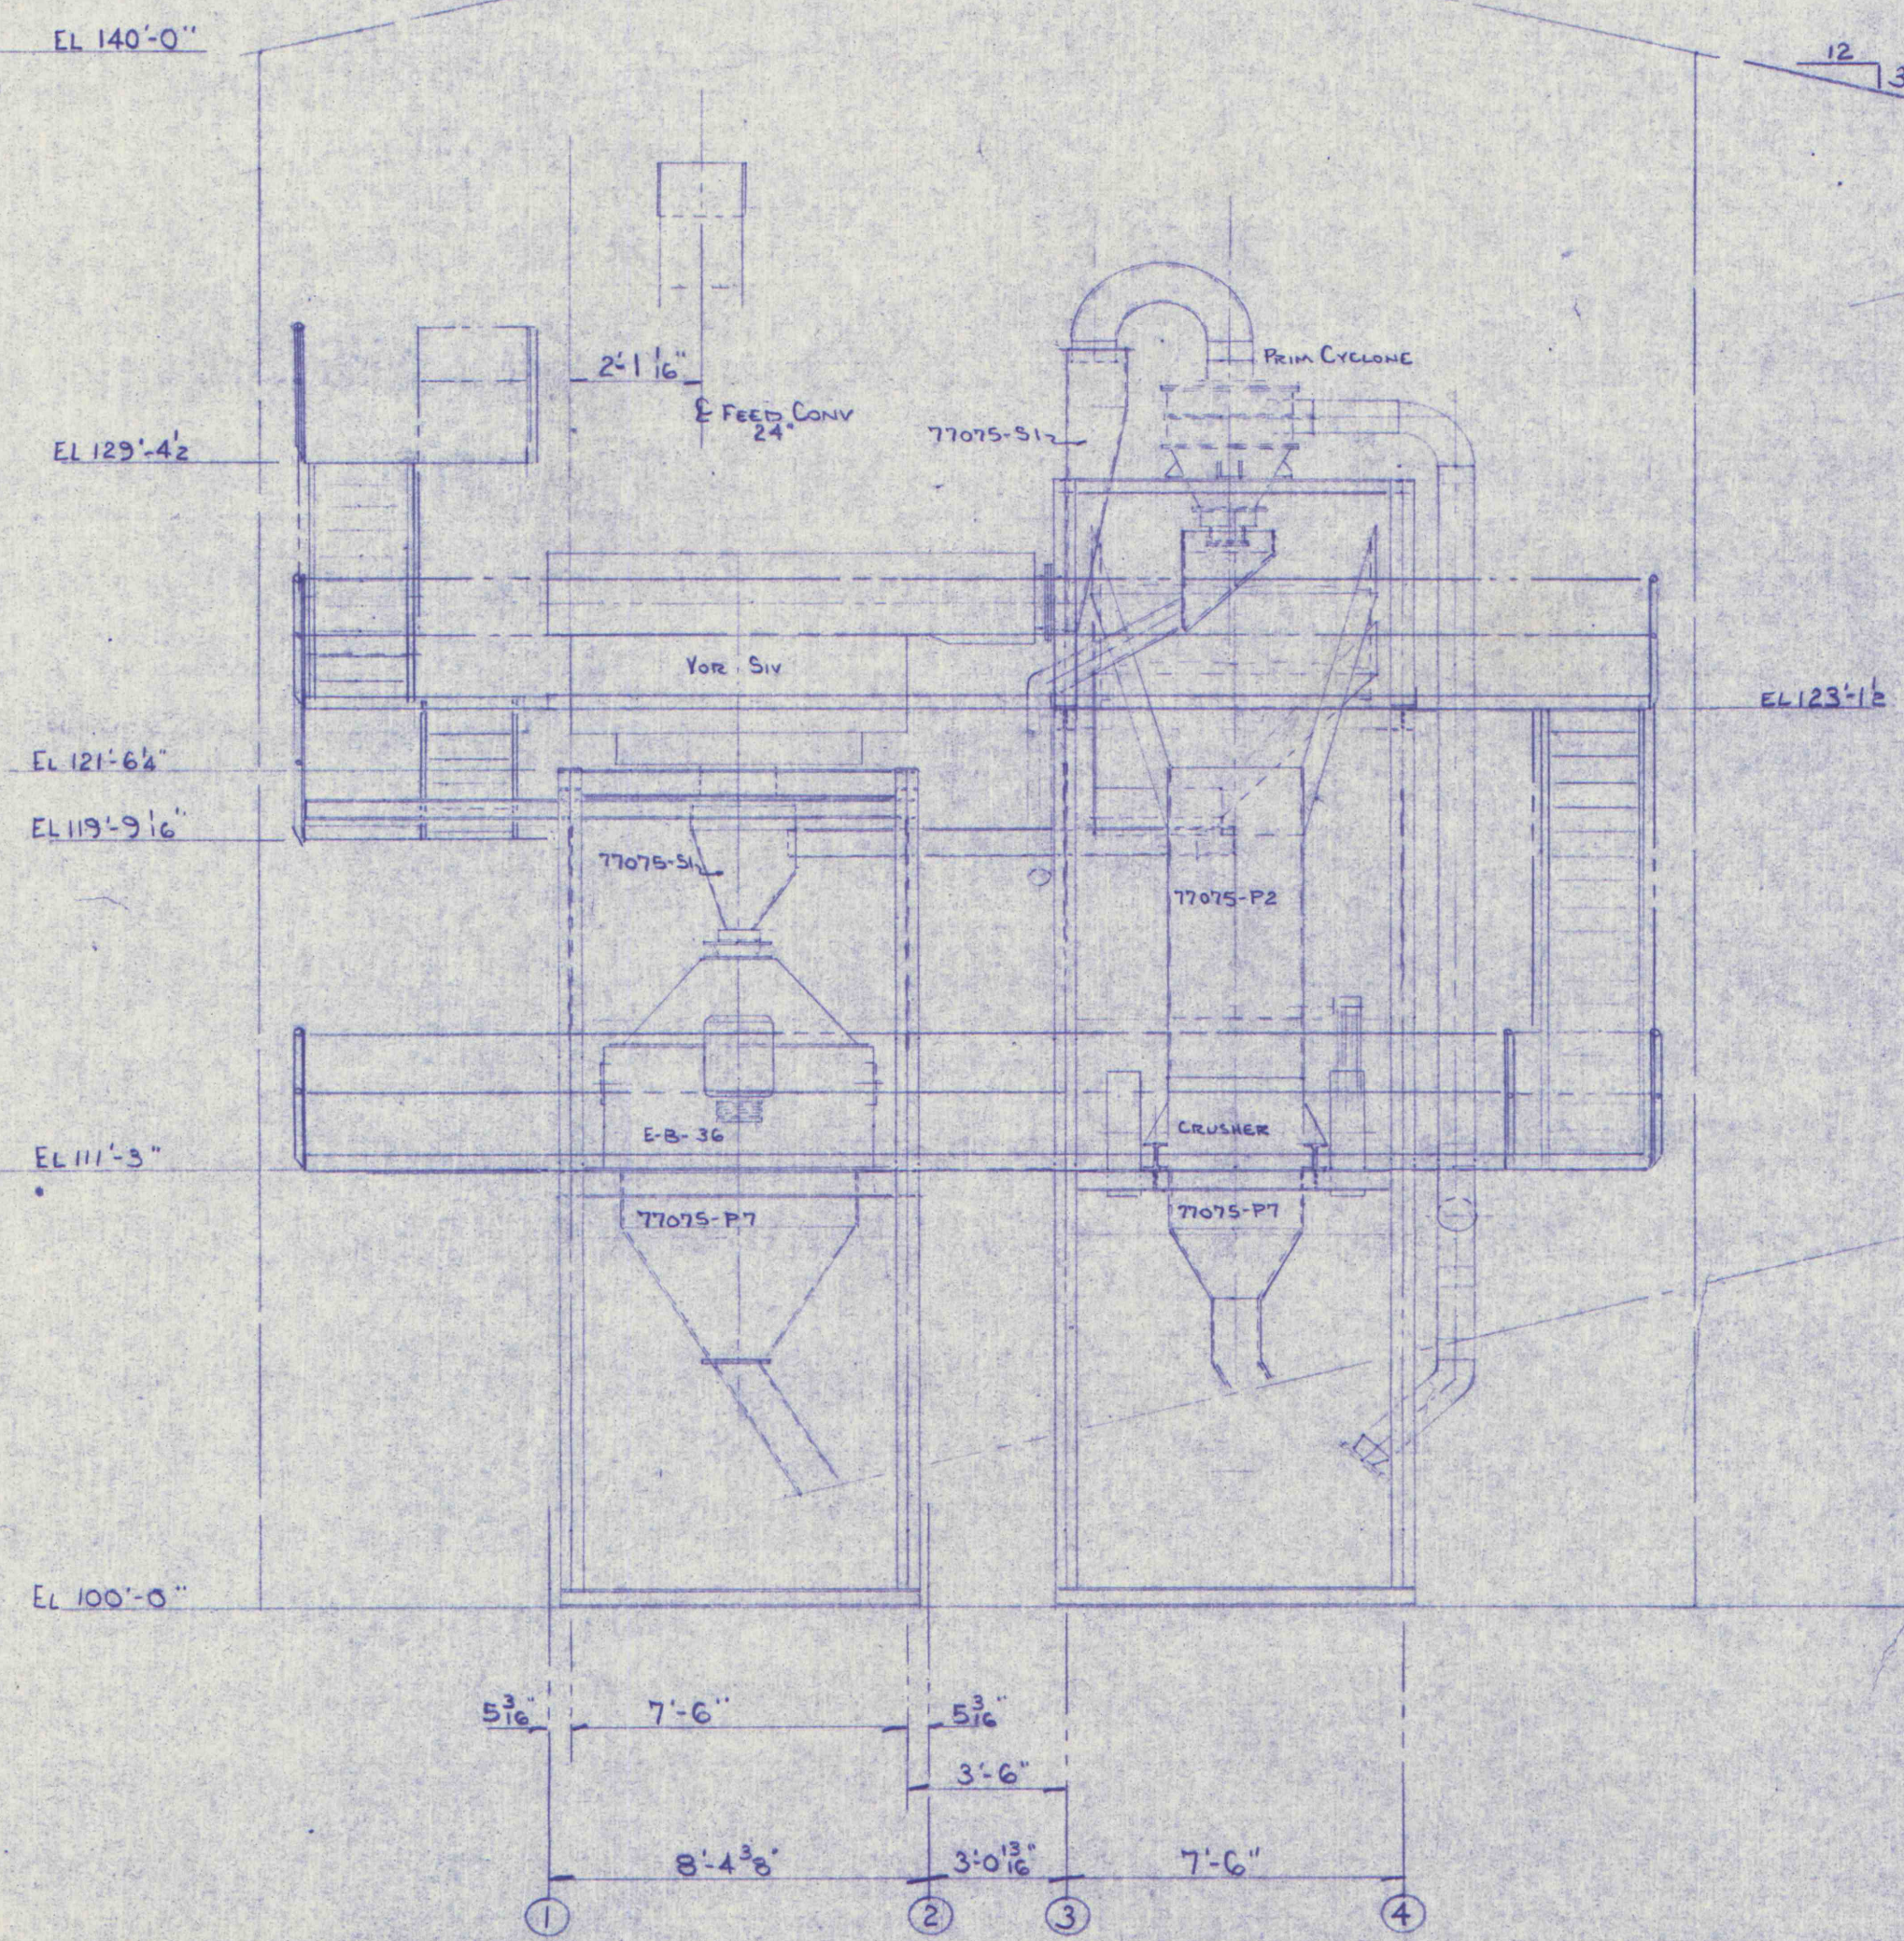
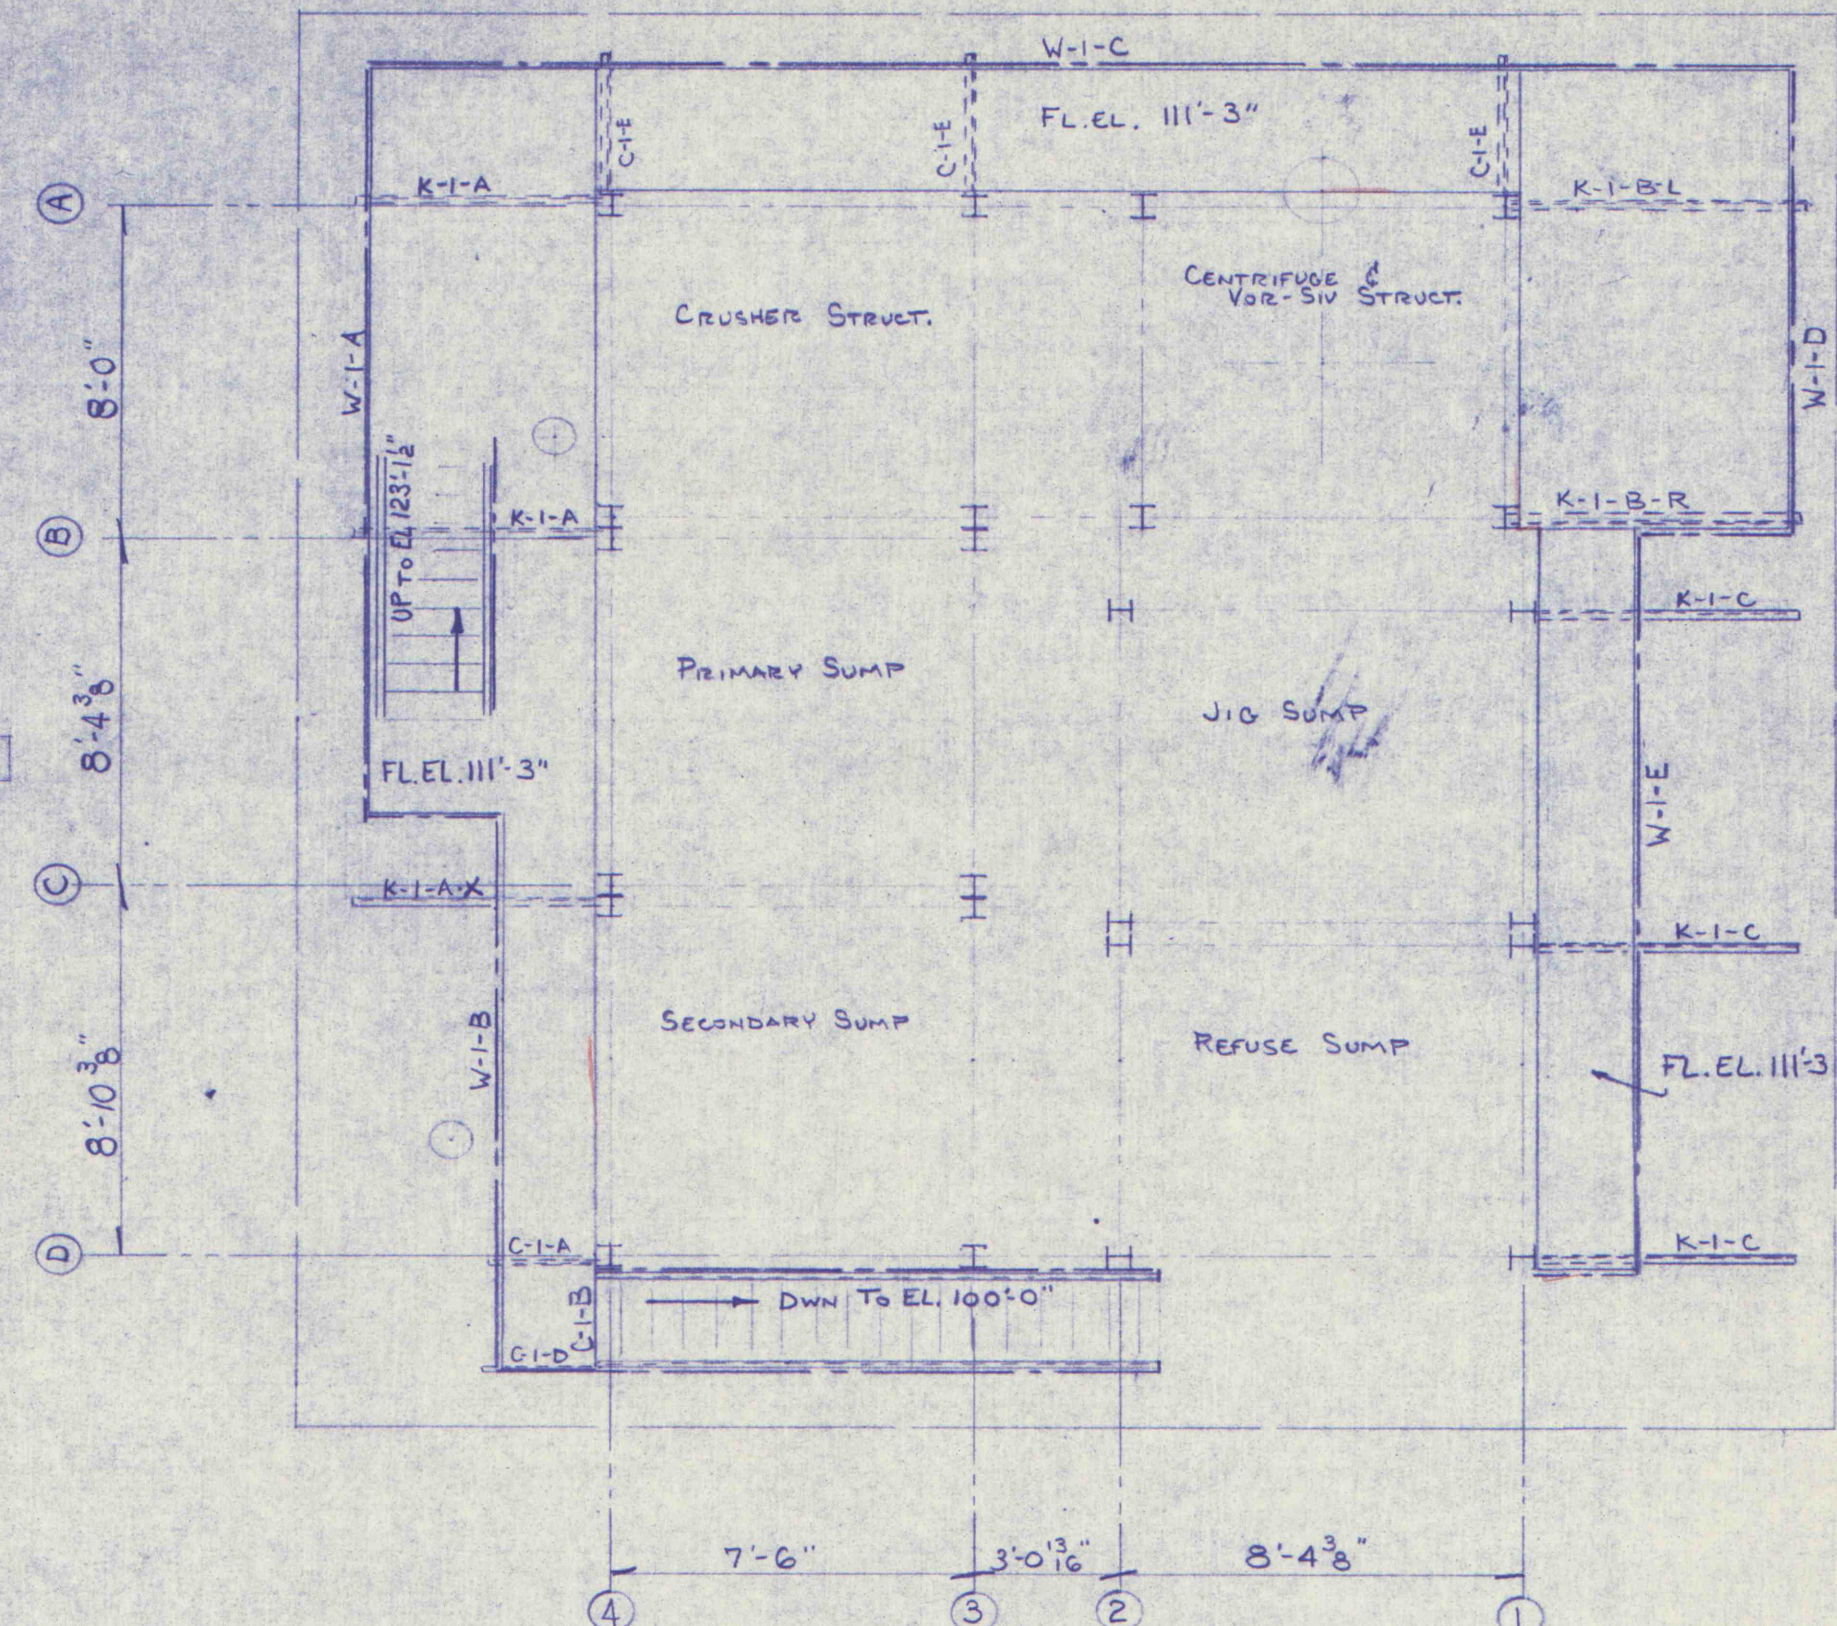
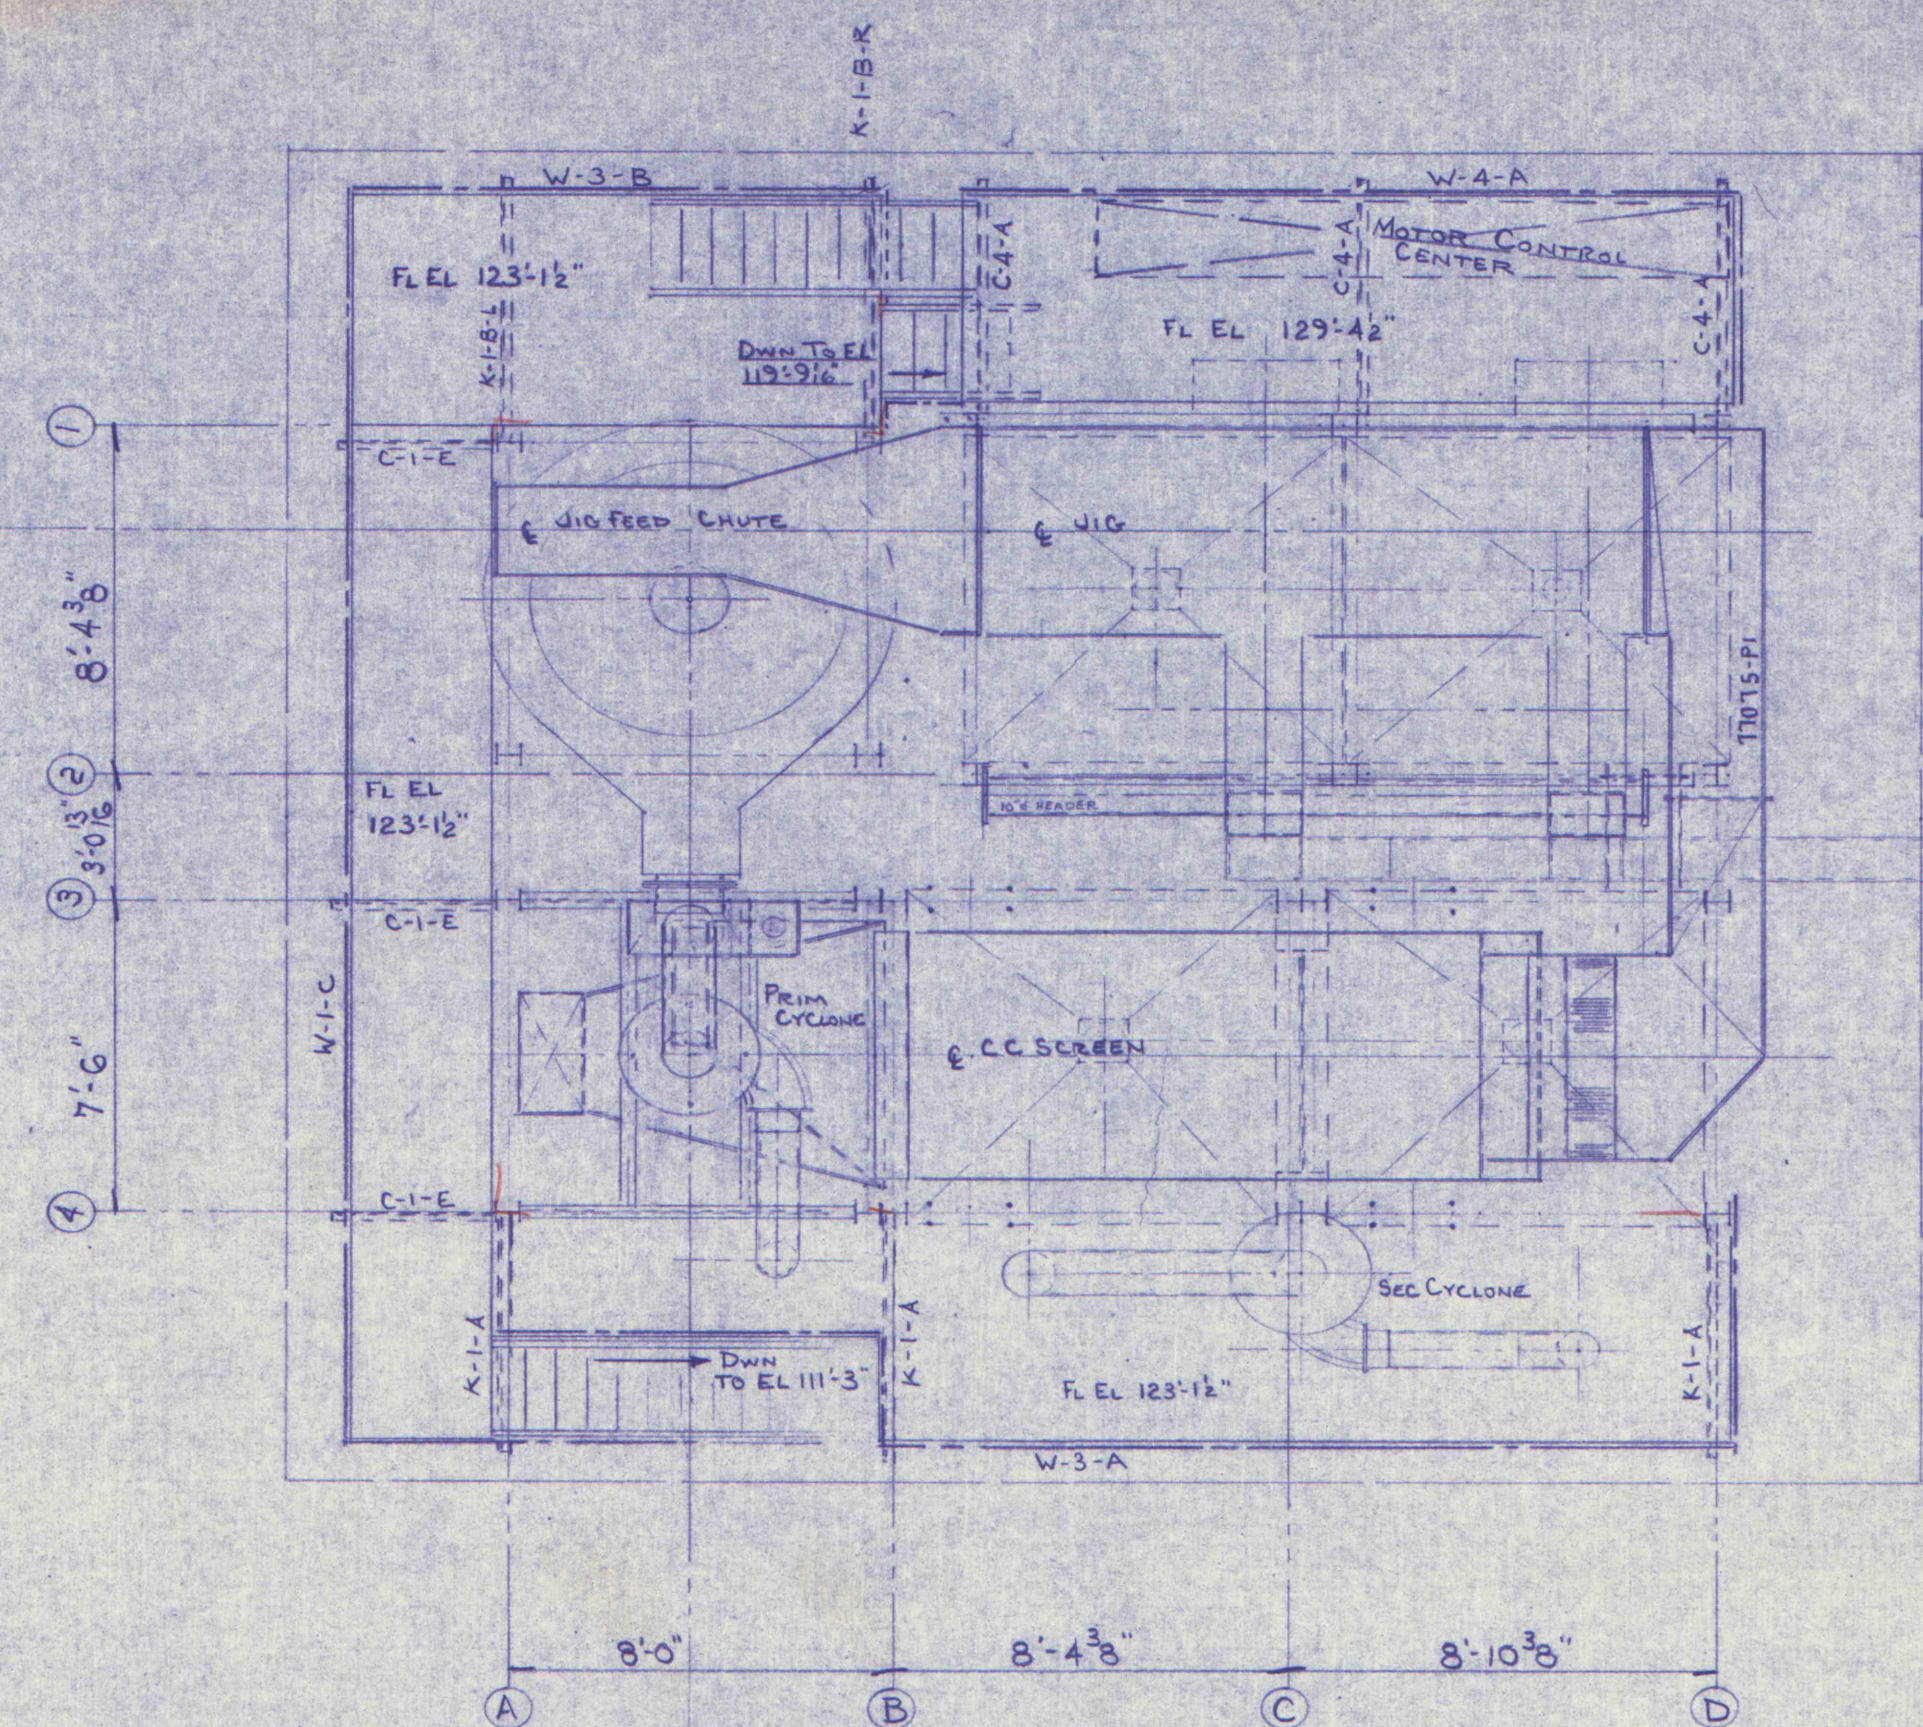


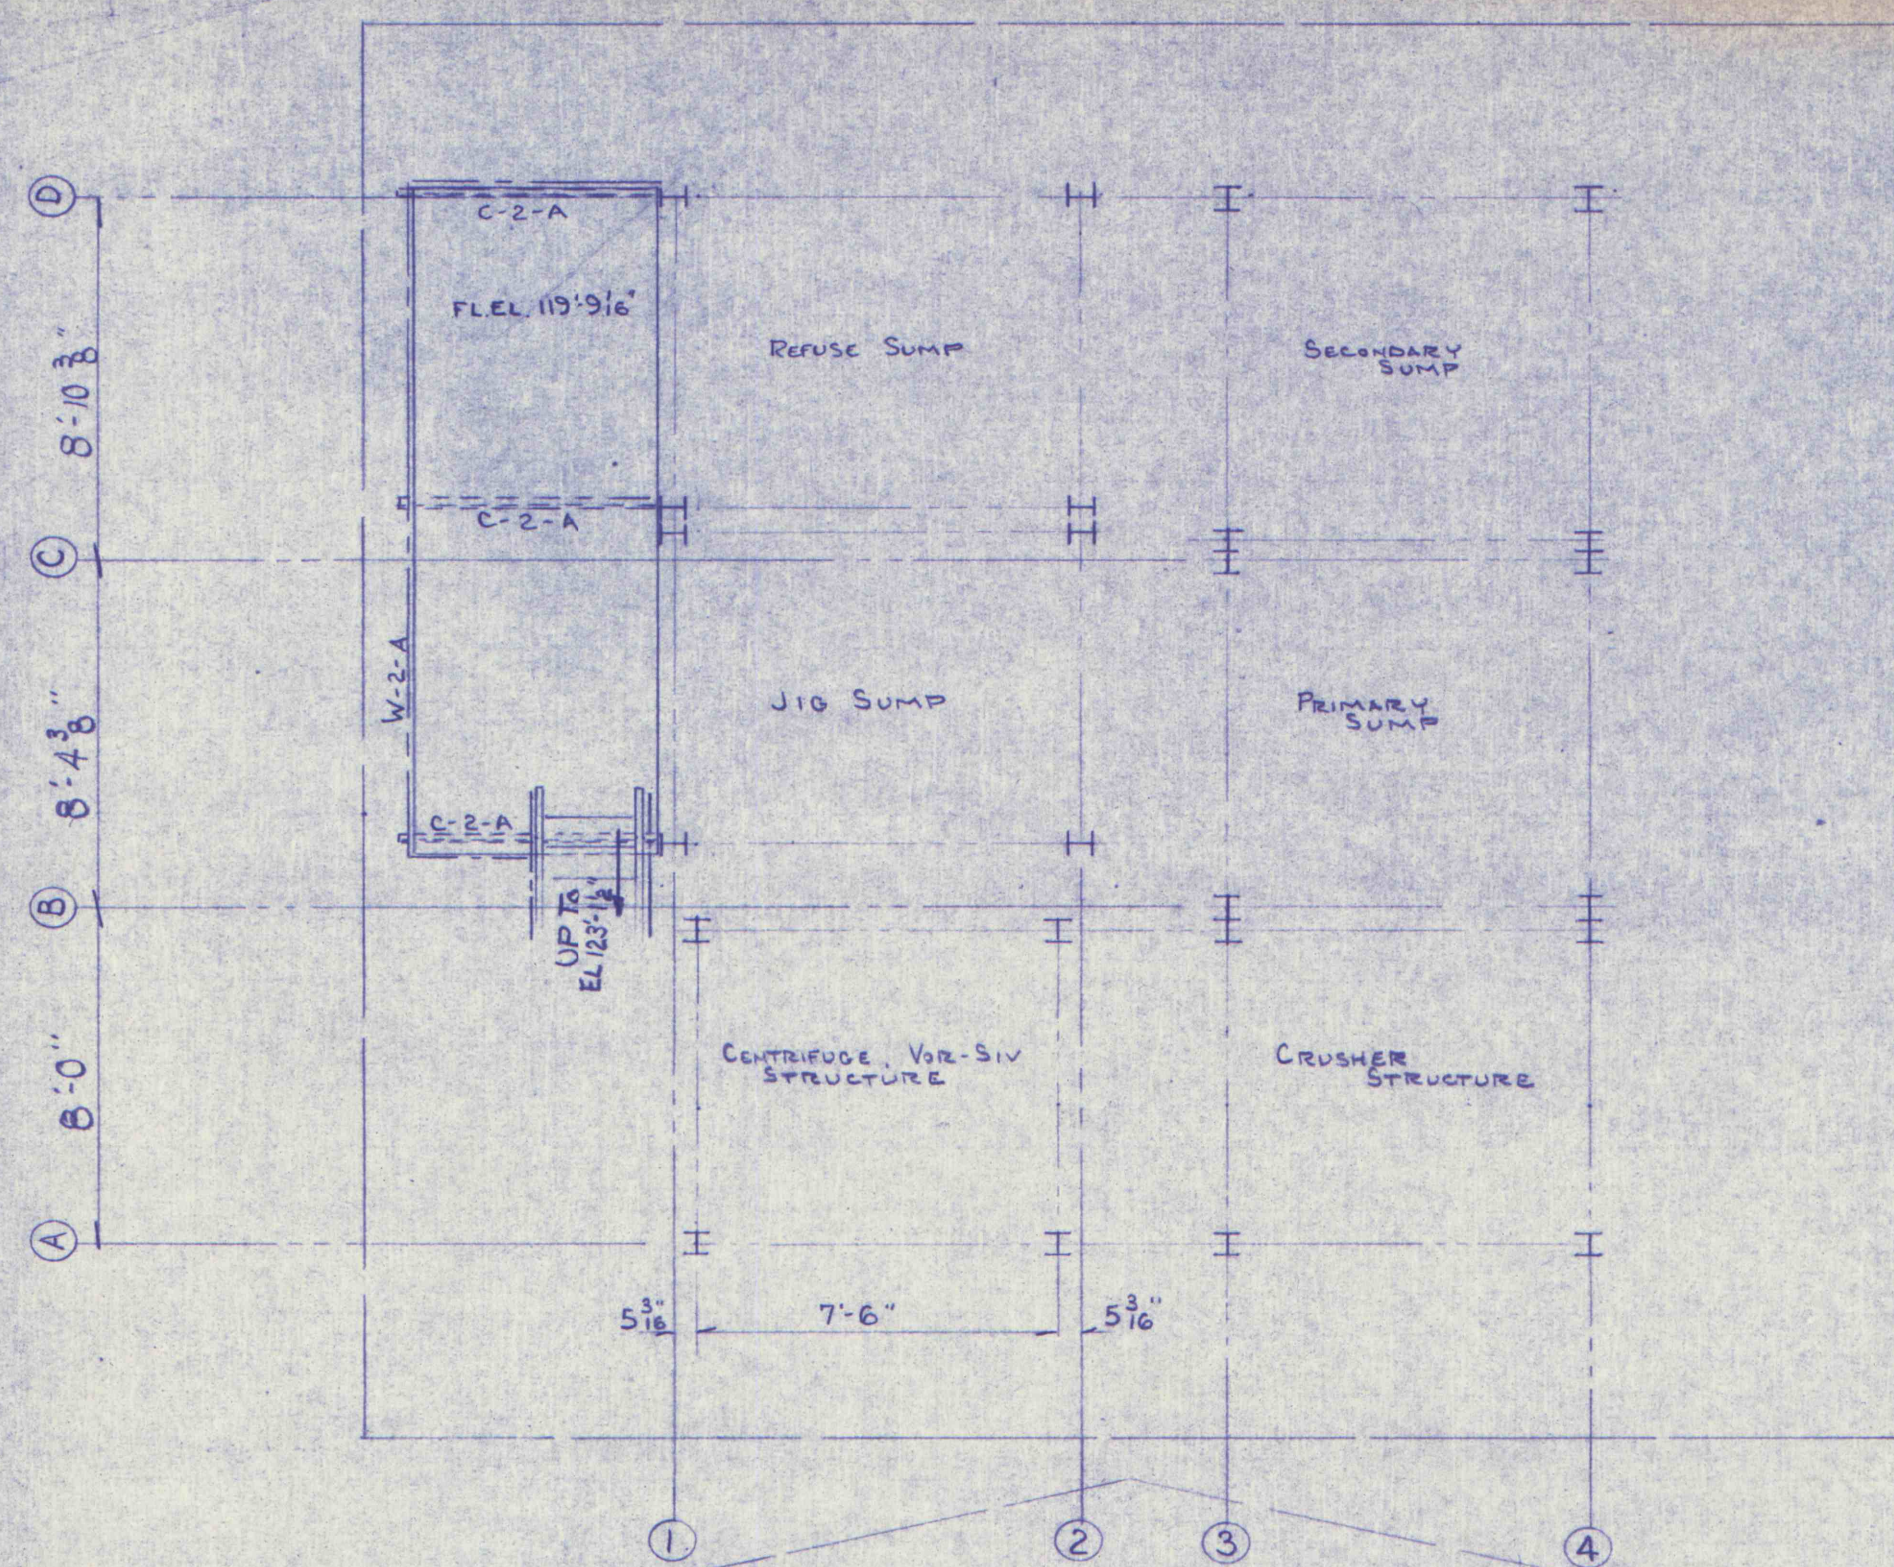

INDIANA STEEL & FABRICATING CO., INC.			
INDIANA		CLEARFIELD	
BIGLER, PA.			
MODULAR PREP PLANT, GA.			
R&P COAL CO.			
MARGARET, PA.			
REVISED	CHECKED BY	DRAWN BY	DATE
4	MDM	MDM	2-2-78
3			SCALE
2			4"-1'-0"
1			DWG. No.
			77075-G2