


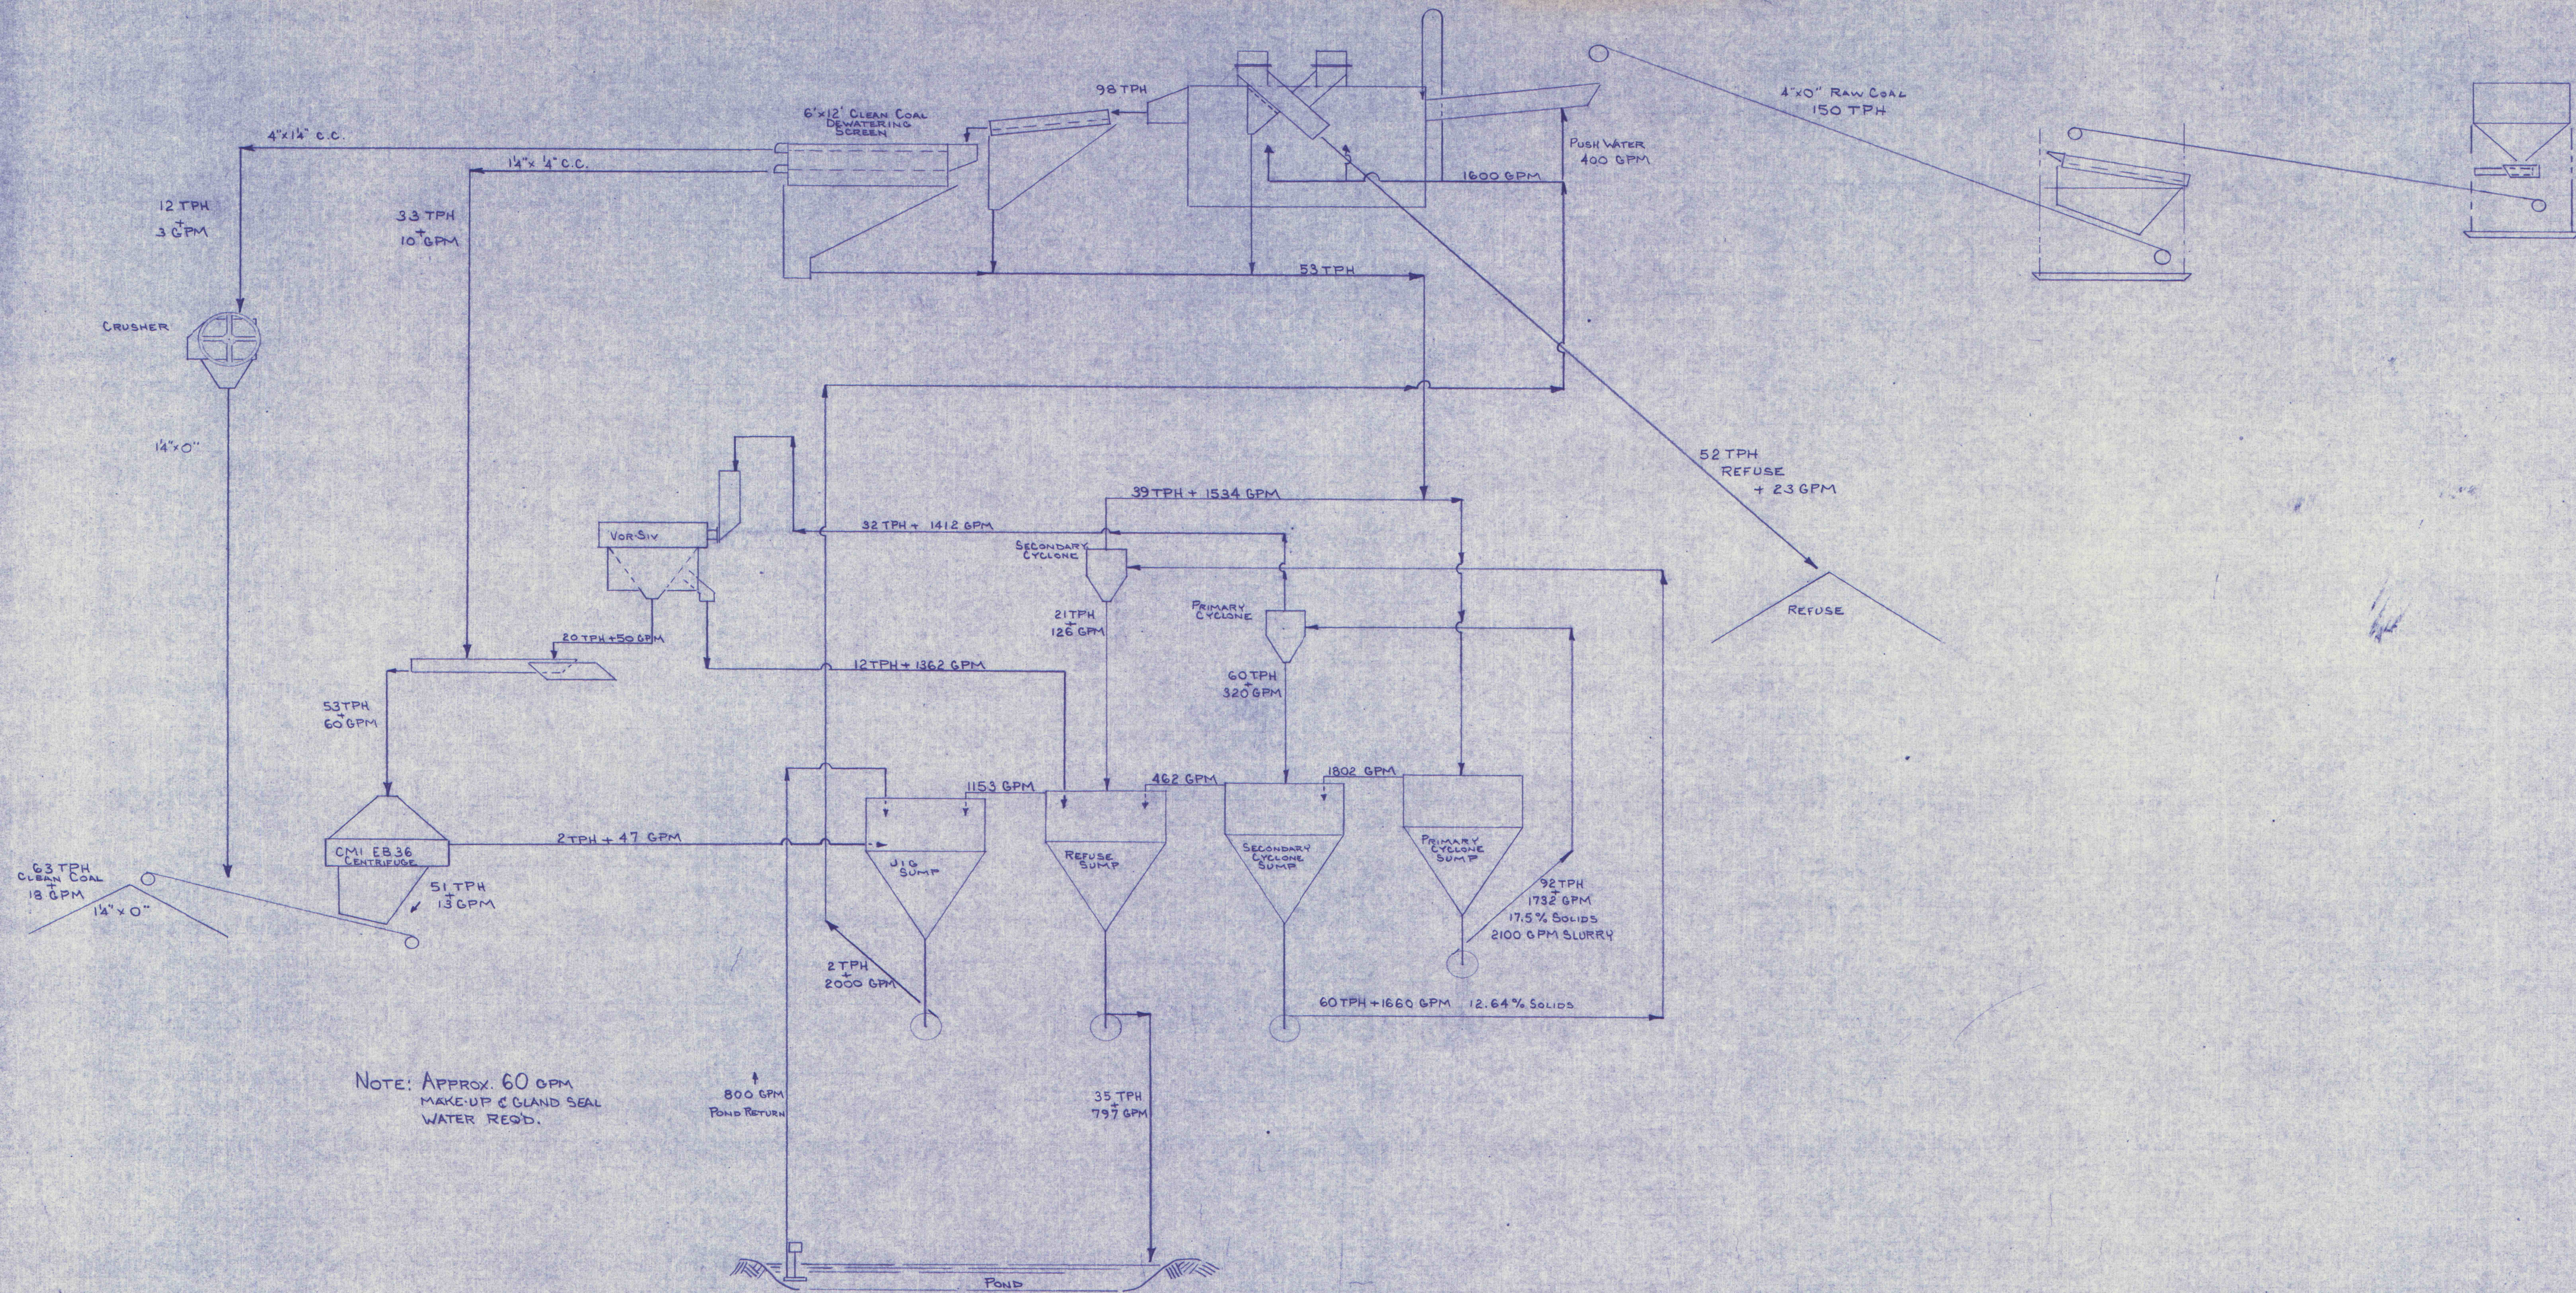

INDIANA STEEL & FABRICATING CO., INC.			
INDIANA		CLEARFIELD	BIGLER, PA.
REFUSE REPROCESSING FLOW DIAGRAM			
R&P COAL CO.			
REVISED	1/94	DRAWN BY	MDM
		CHECKED BY	
		REF. No.	
		DATE	12-5-77
		SCALE	NONE
		DWG. No.	77075-G3