
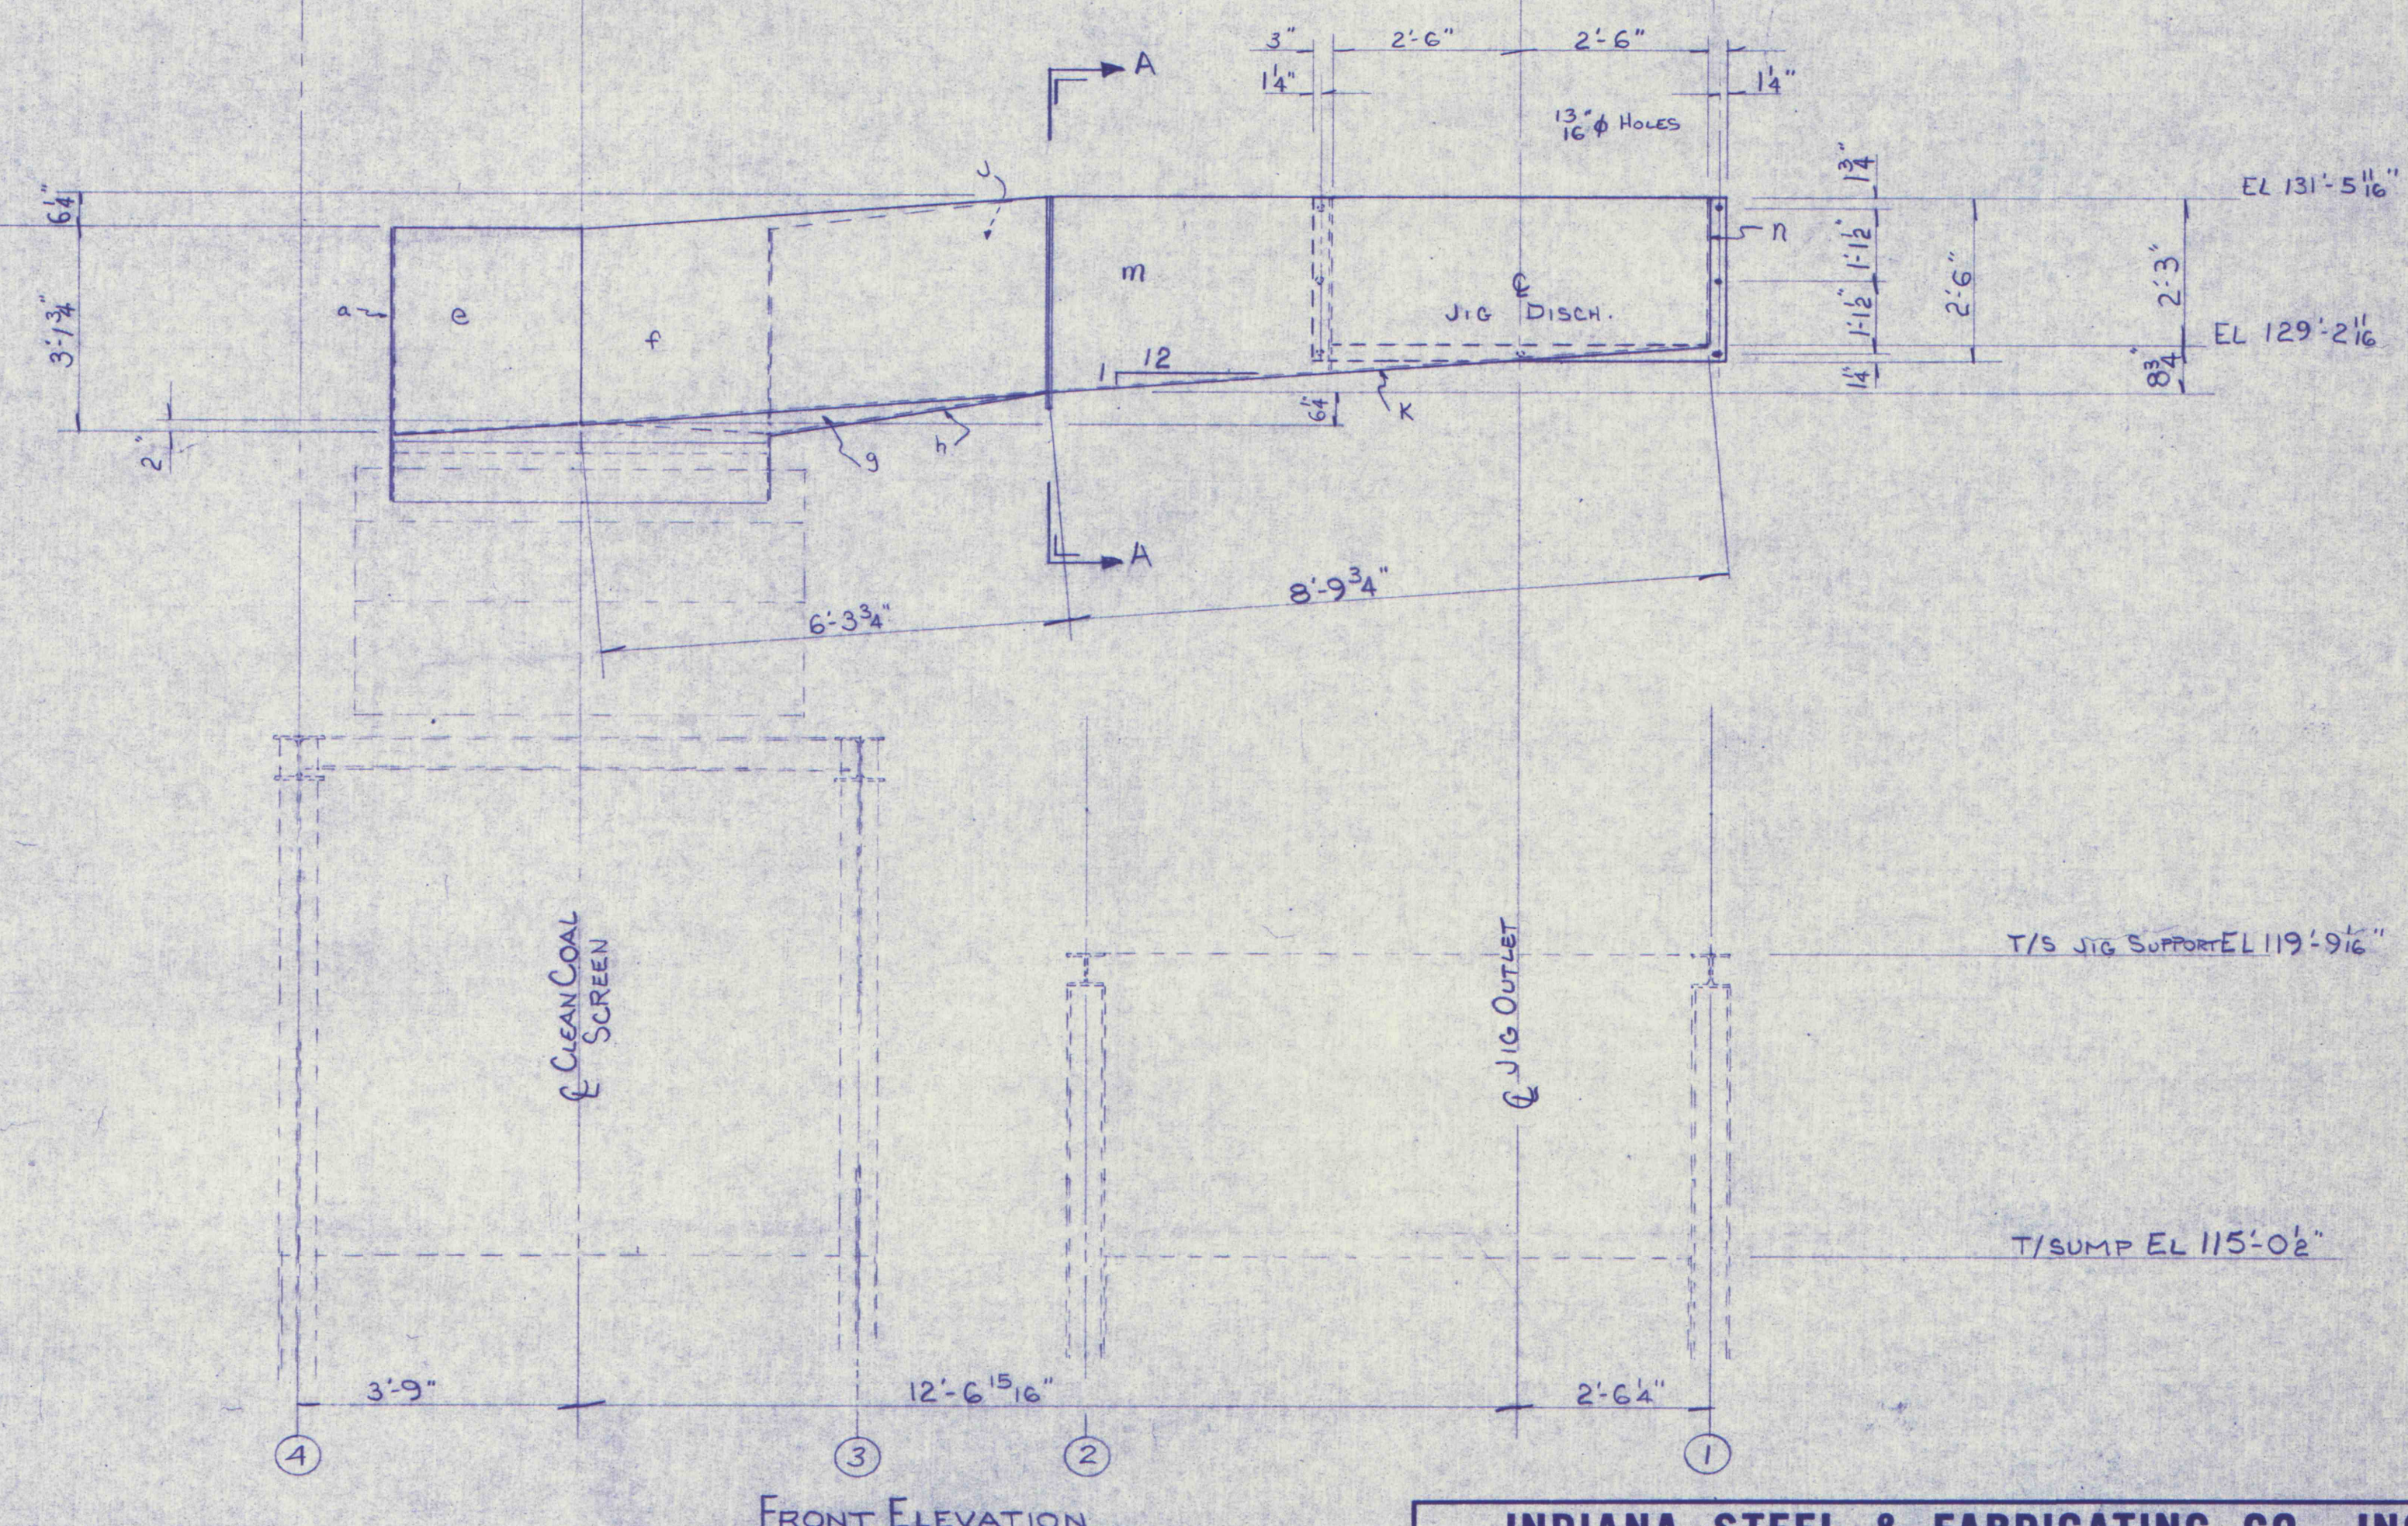
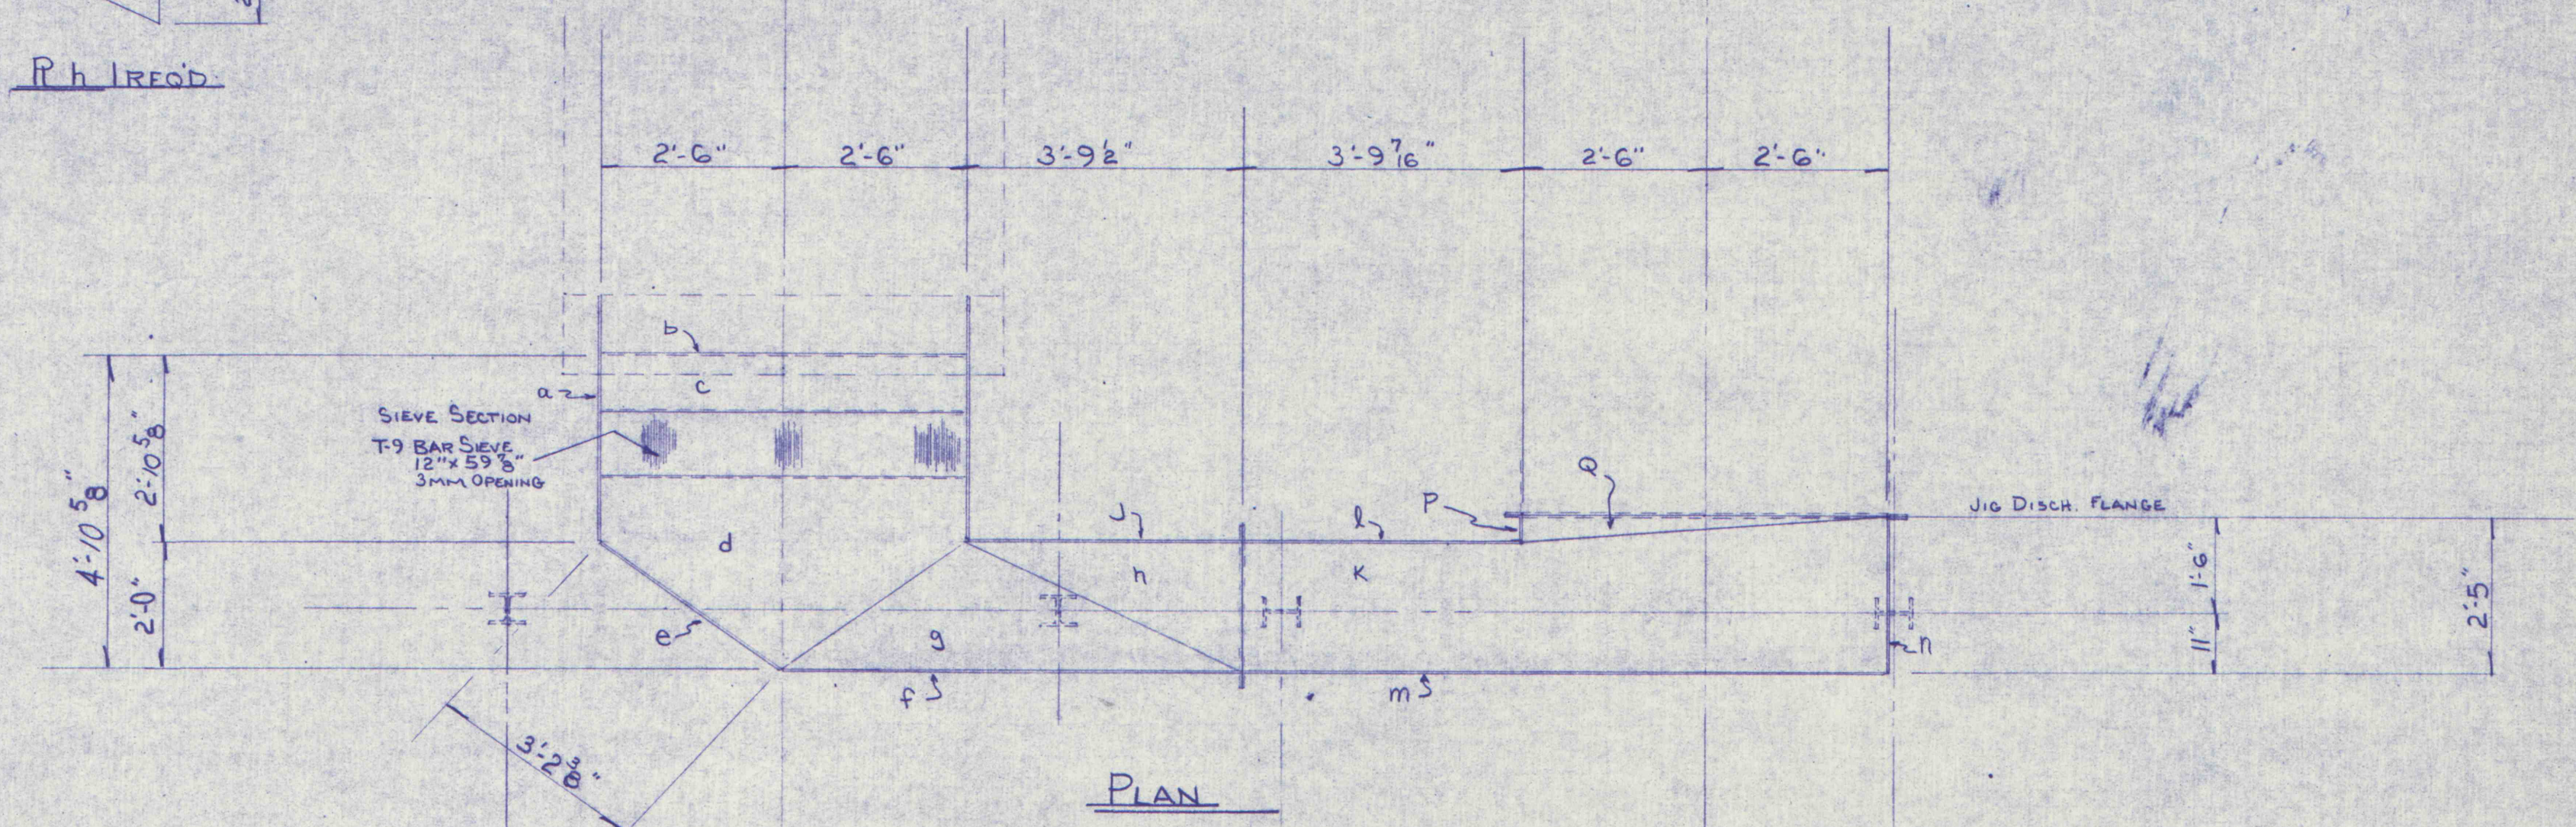
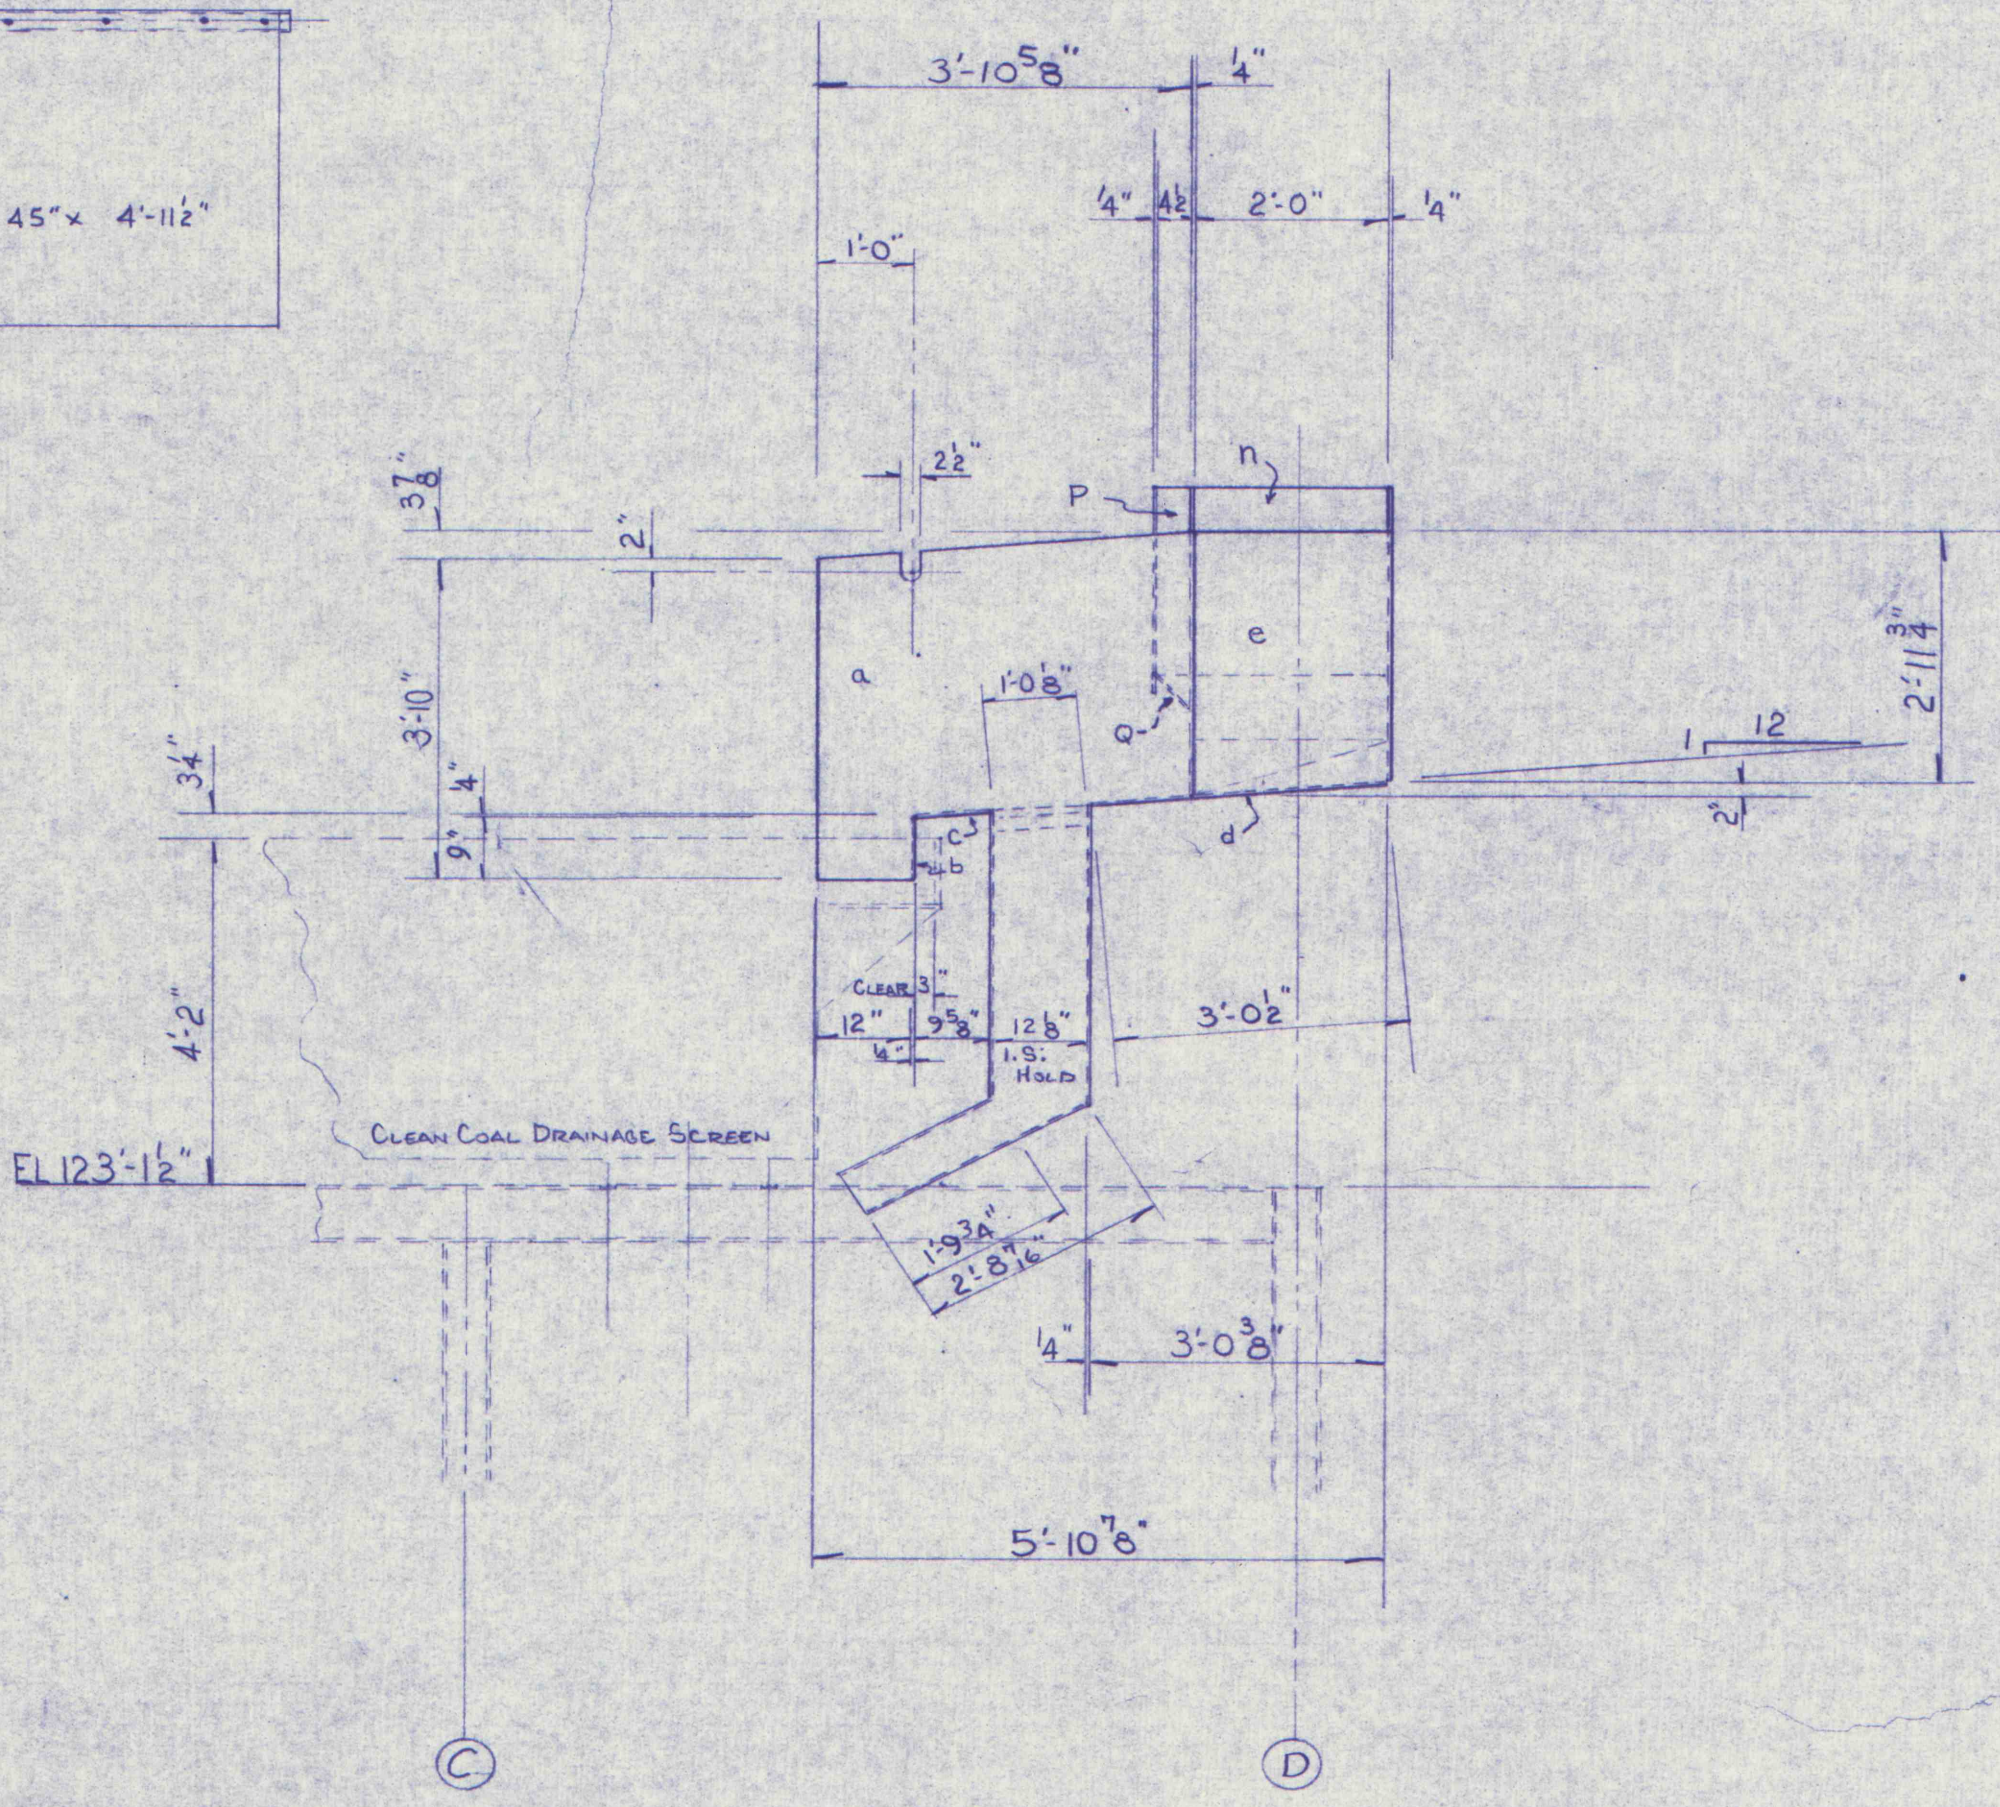
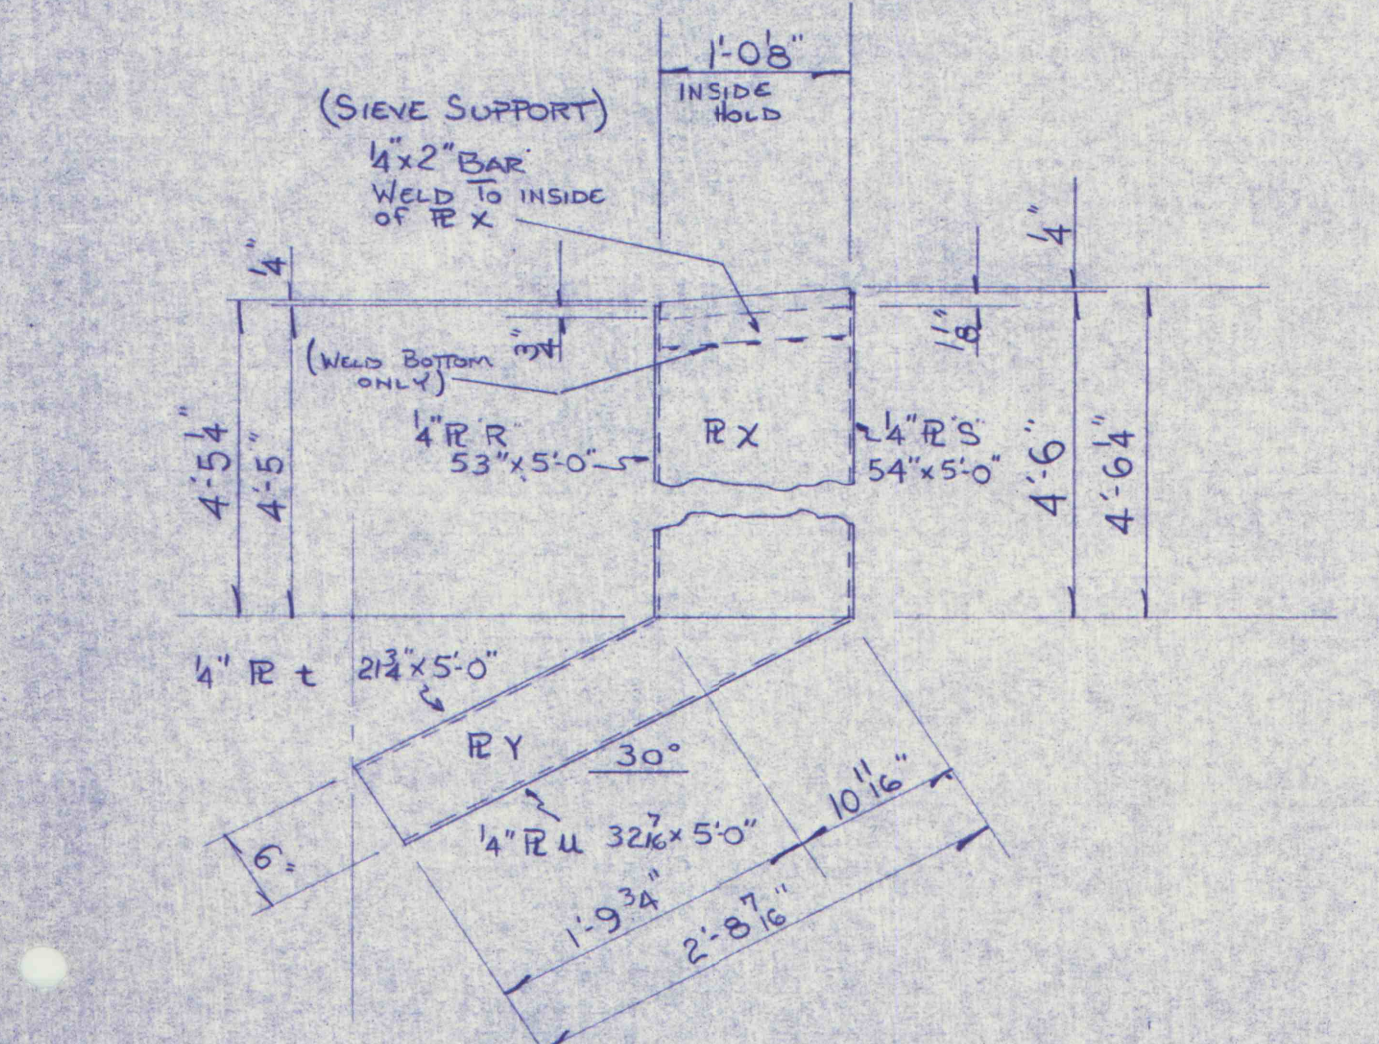
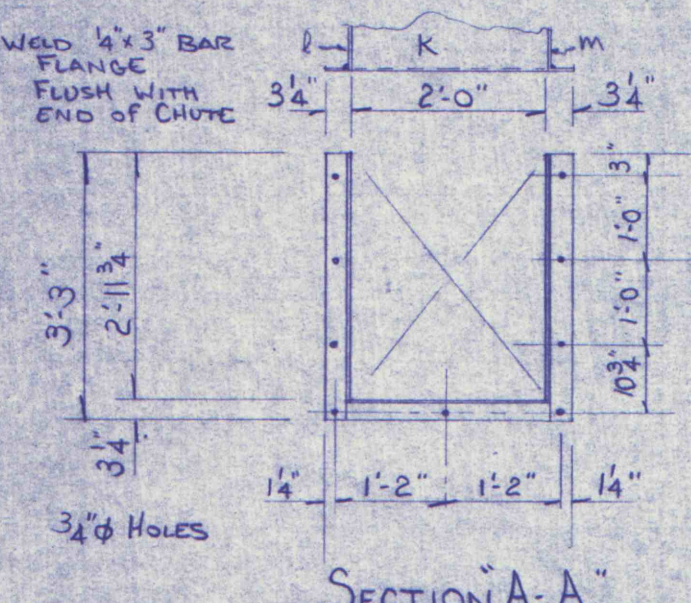
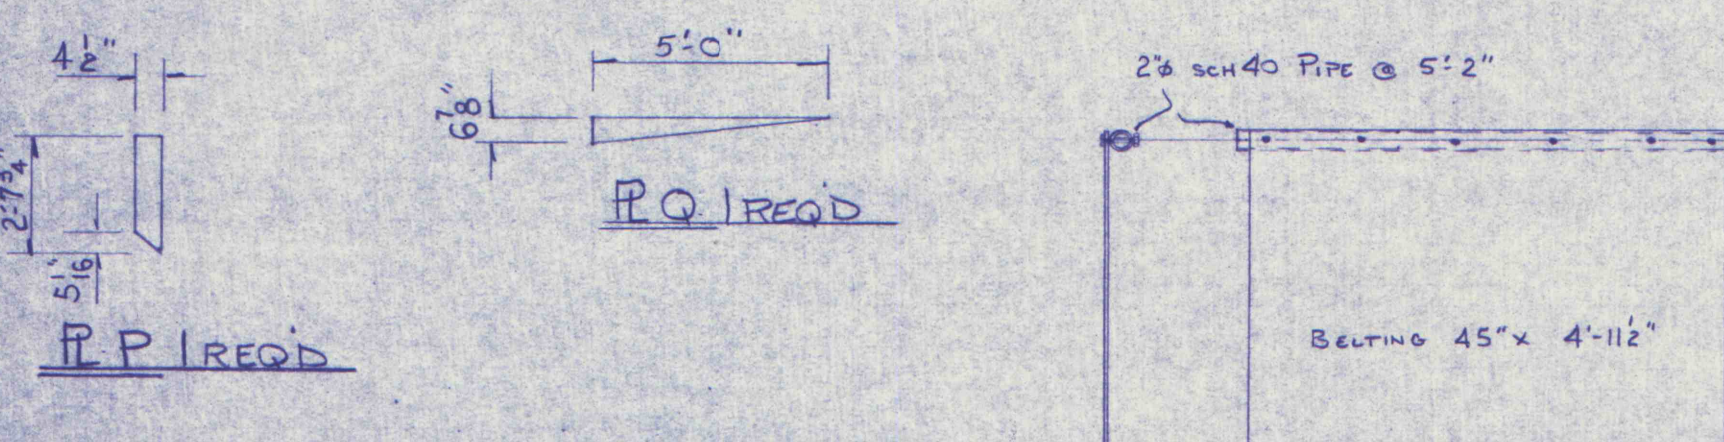
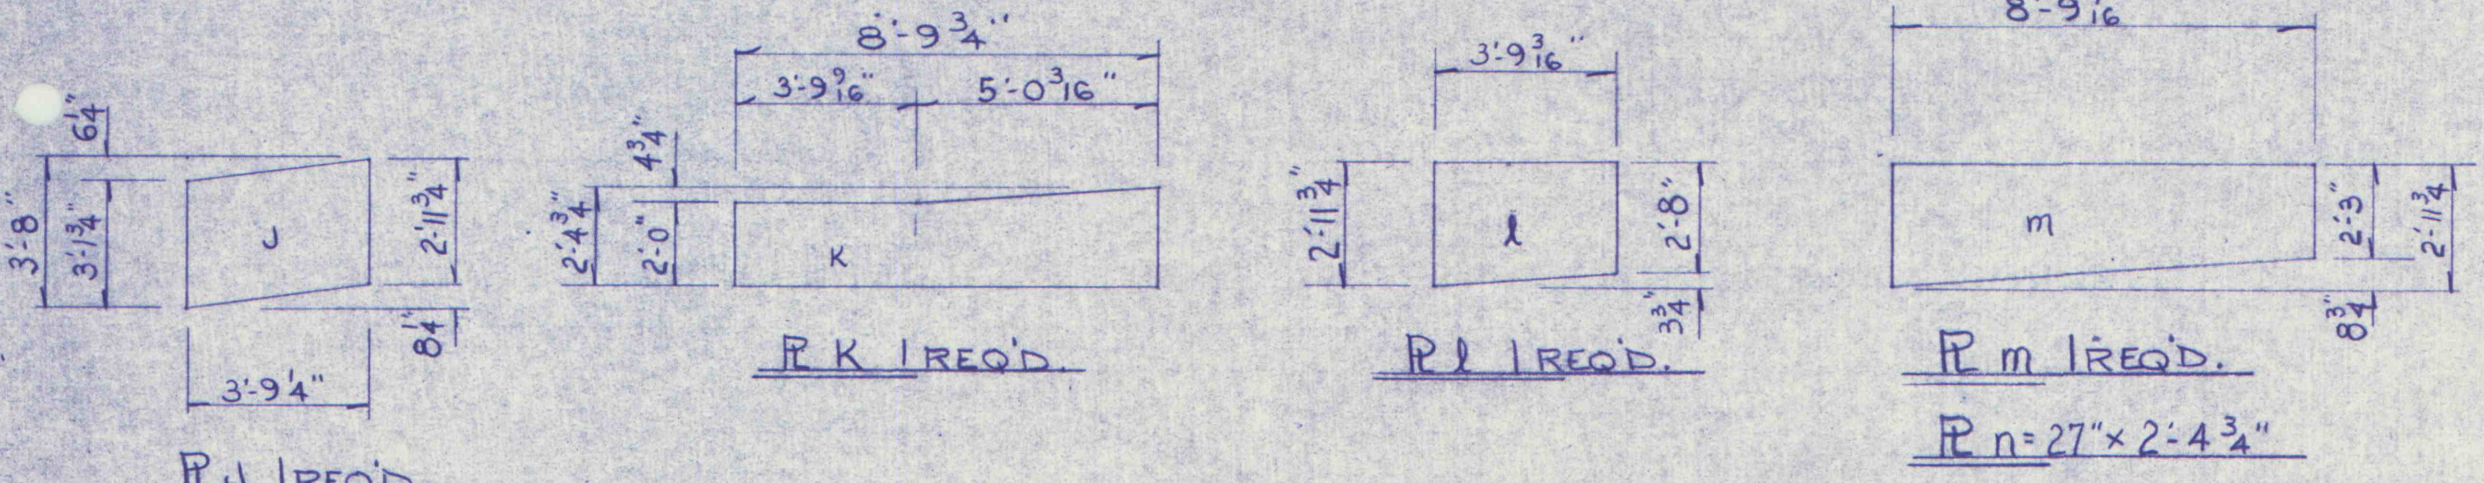


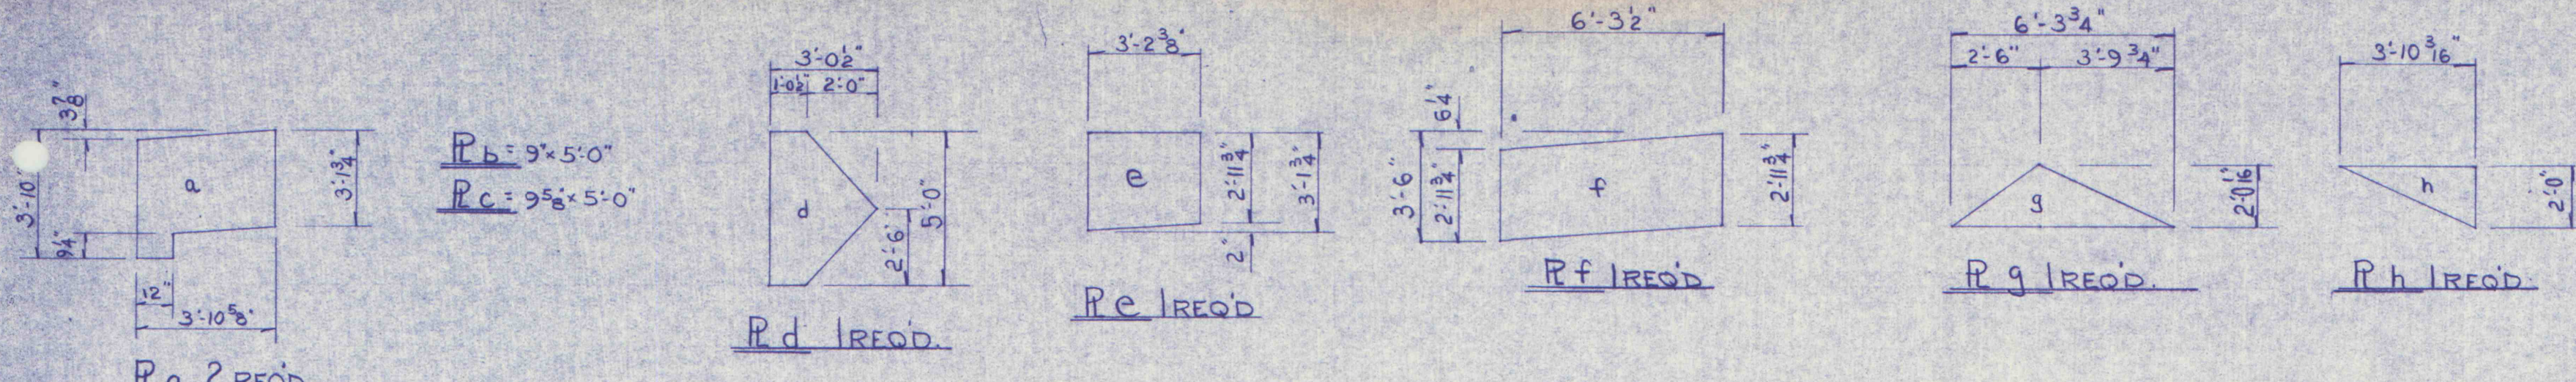

INDIANA STEEL & FABRICATING CO., INC.			
INDIANA		CLEARFIELD	BIGLER, PA.
CLEAN COAL SCREEN FEED CHUTE R.E.P. COAL CO.			
MARGARET			PA
REVISED	4	DRAWN BY	MDM
	3	CHECKED BY	SCALE 1/2"=1'-0"
	2	REF. No.	DWG. No.
	1		77075-PI