

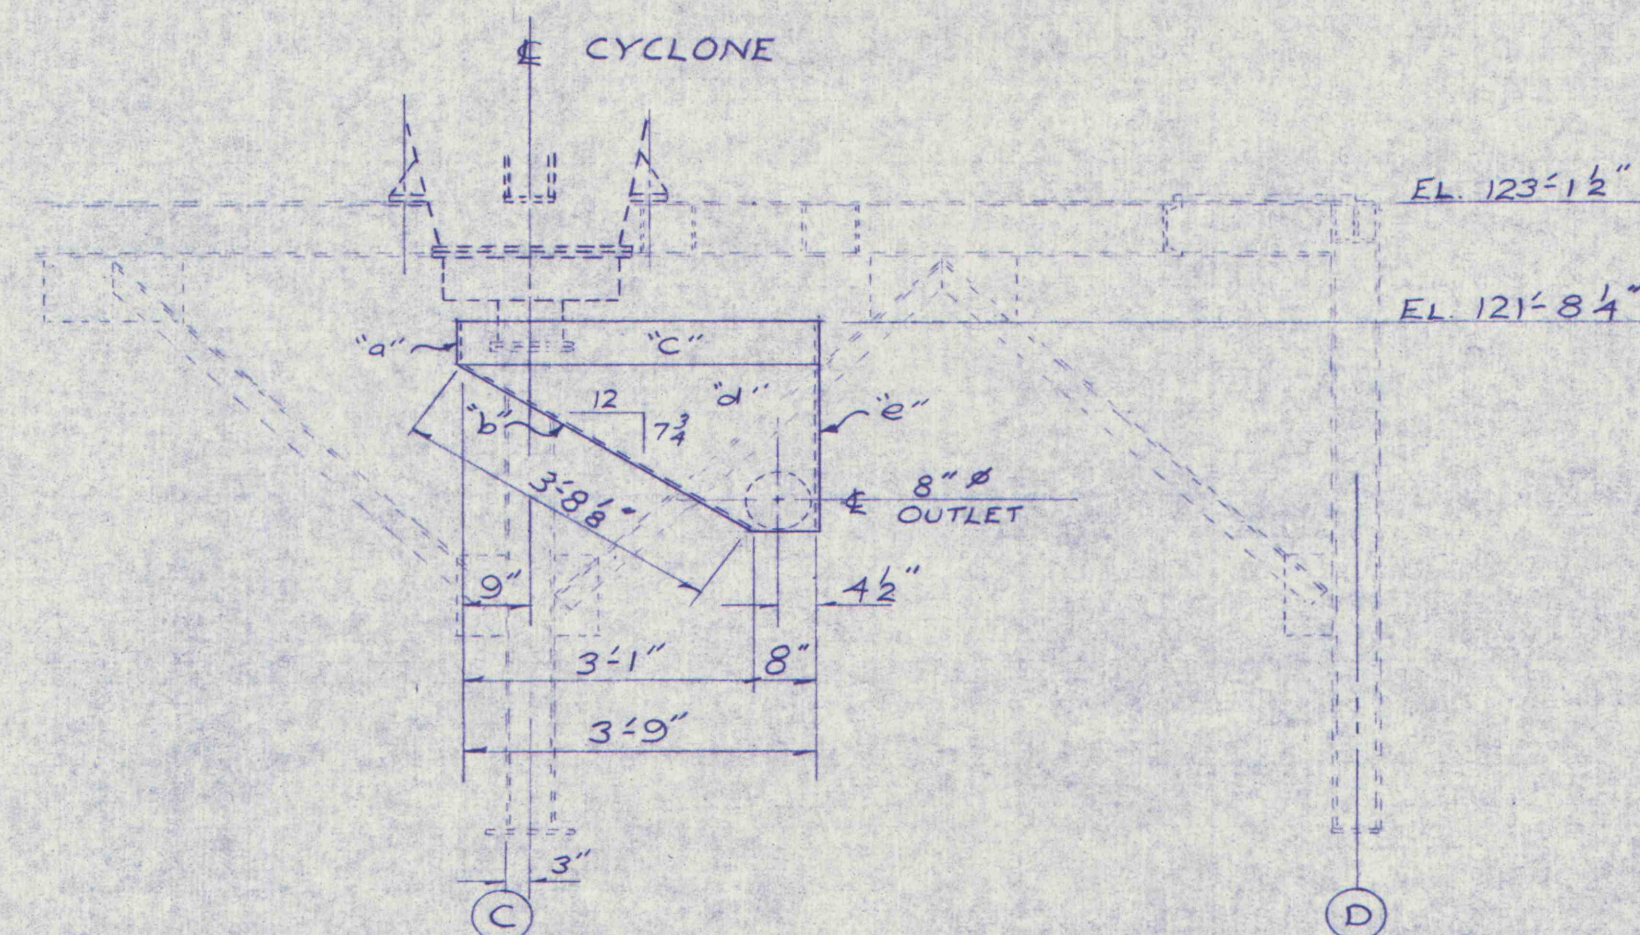





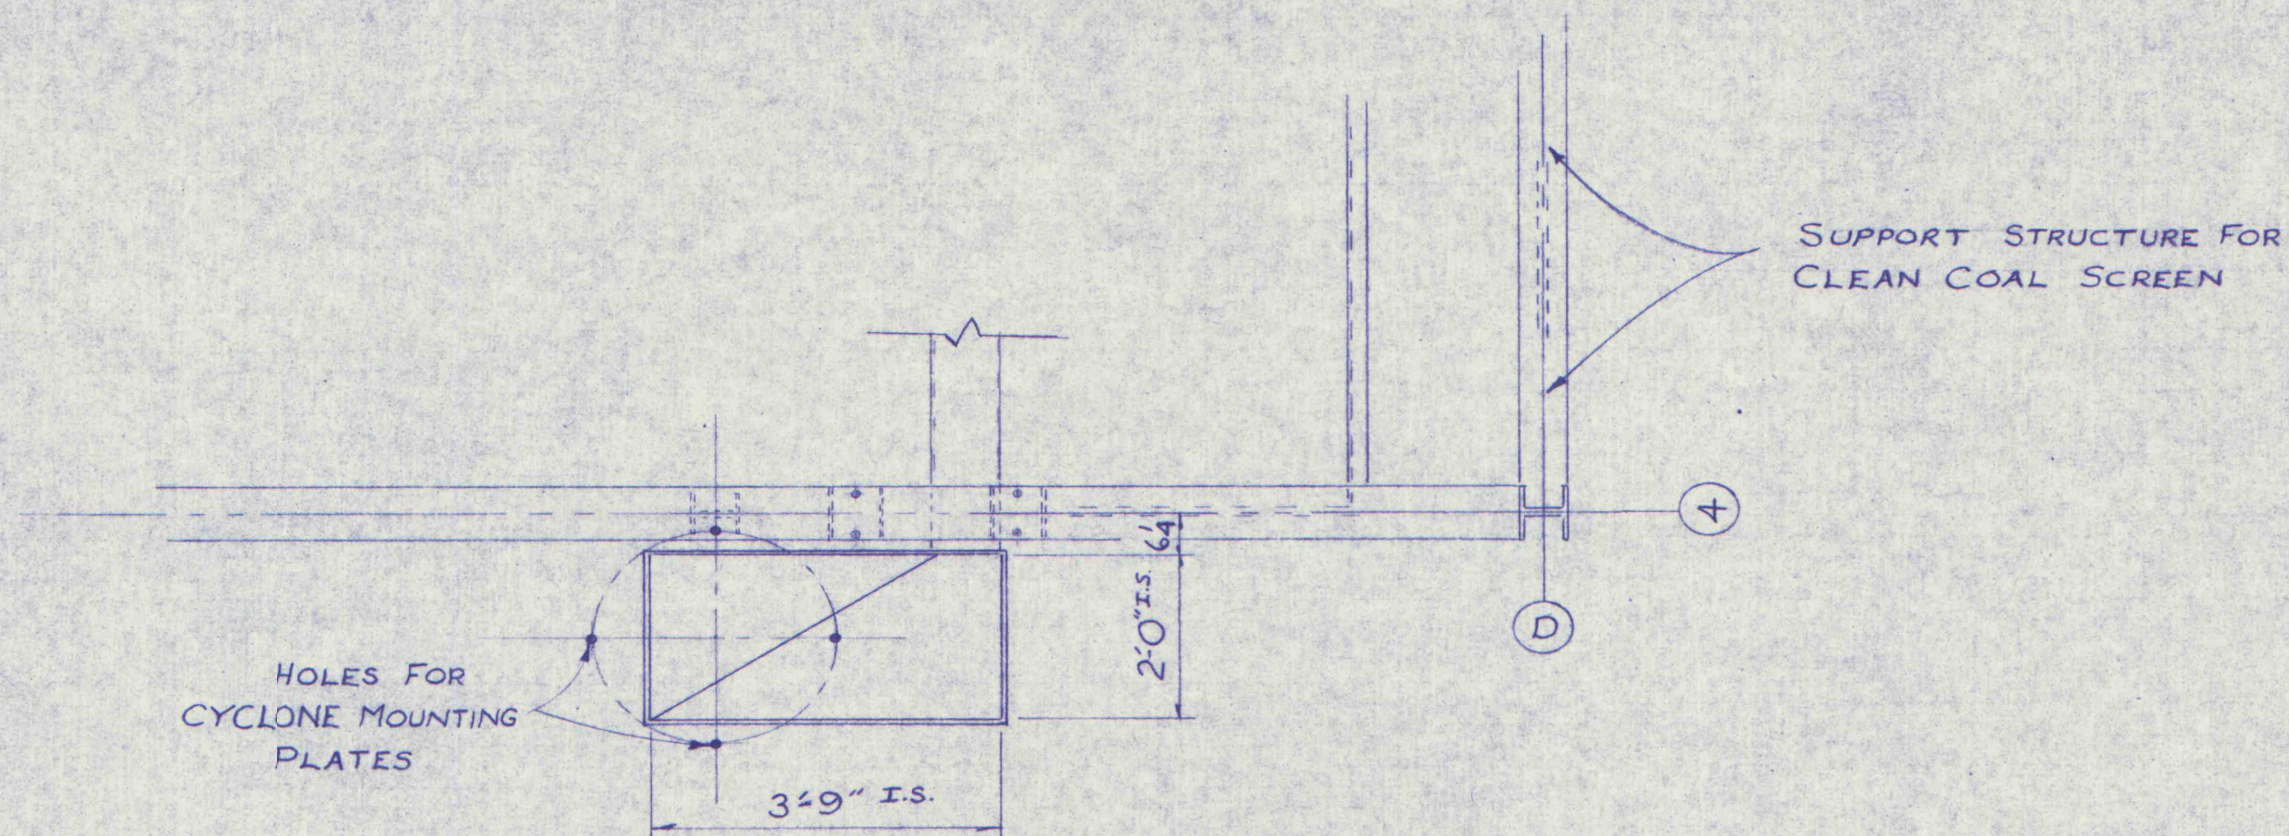


SECONDARY CYCLONE
UNDERFLOW SUMP

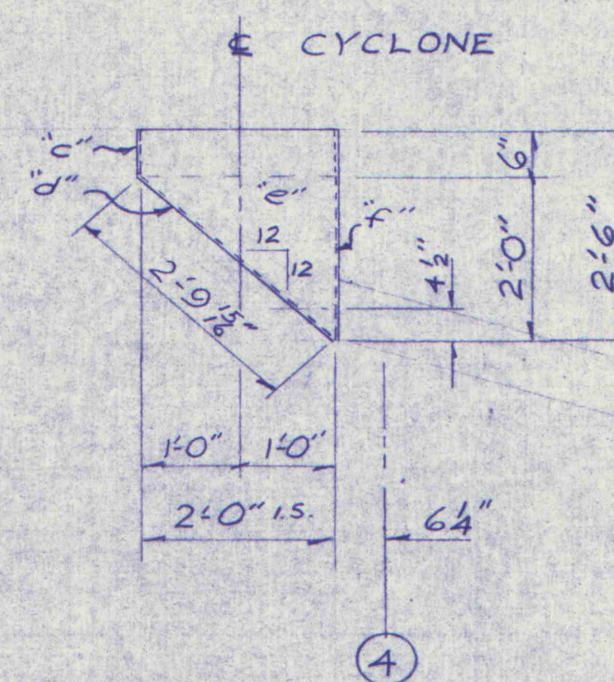

PLAIN MATERIALS

- 1-4" R 6" x 2'0" - R a
- 1-4" R 6" x 3'9" - R c

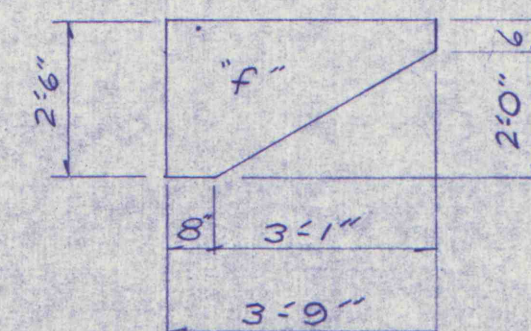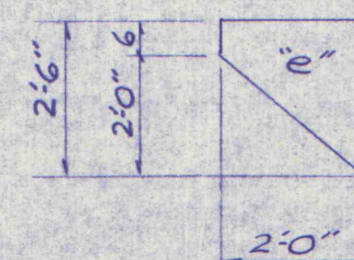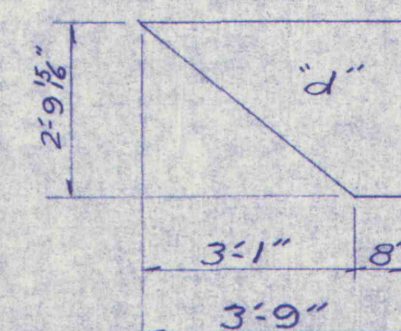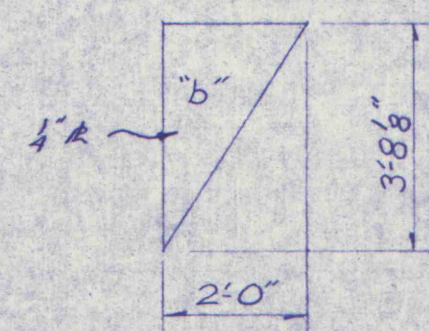

INDIANA STEEL & FABRICATING CO., INC.			
INDIANA		CLEARFIELD	BIGLER, PA.
SECONDARY CYCLONE UNDERFLOW SUMP			
R & P COAL CO.			
MARGARET PA			
REVISED	4	DRAWN BY J.C.G.	DATE 2-15-78
2	3	CHECKED BY	SCALE 1/2" = 1'-0"
2	2	REF. No.	DWG. No.
1	1		77075-P9