




RA 2-REQD.

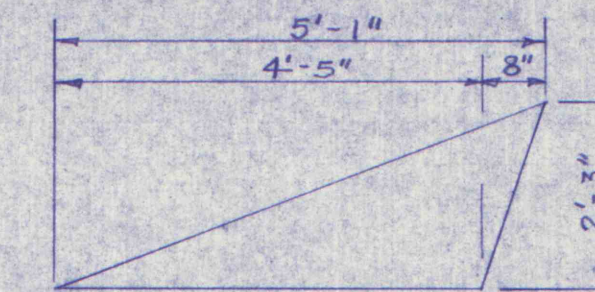



RB 2-REQD.

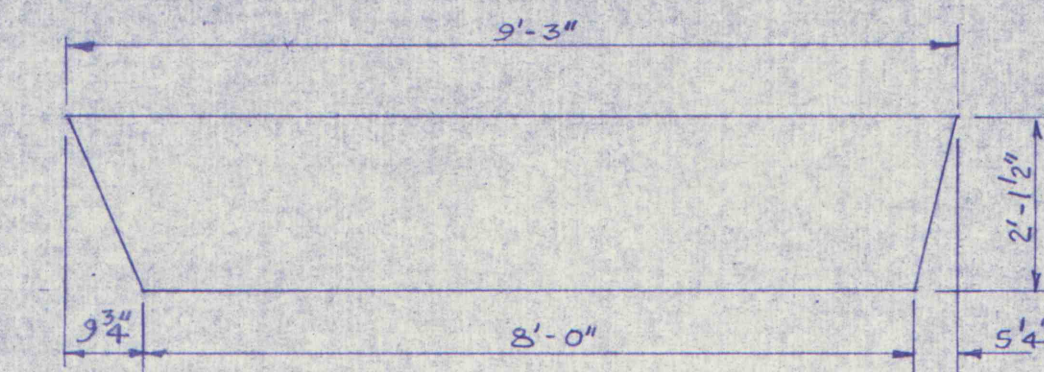


RC 2-REQD.

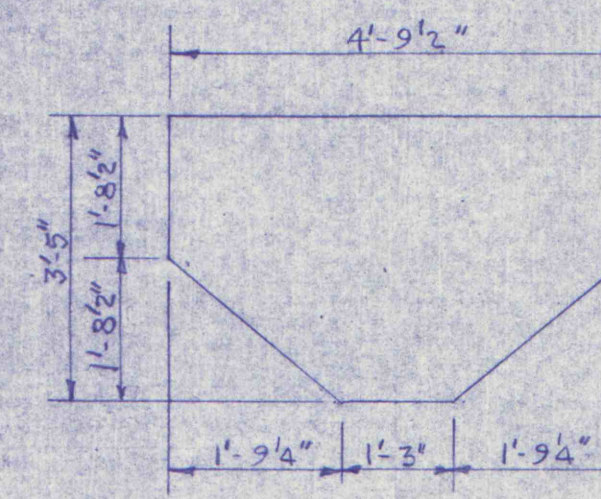

RD 1-REQD.

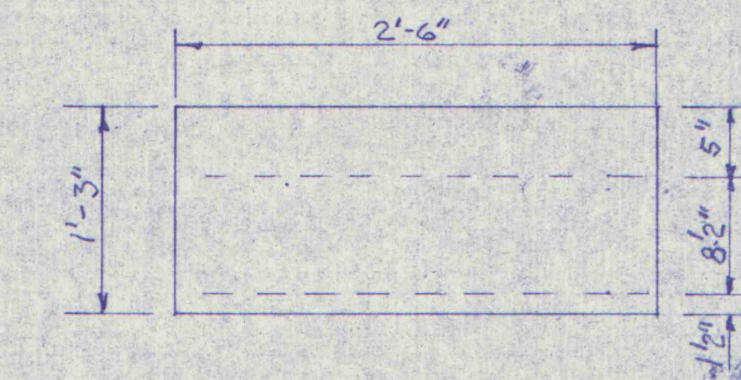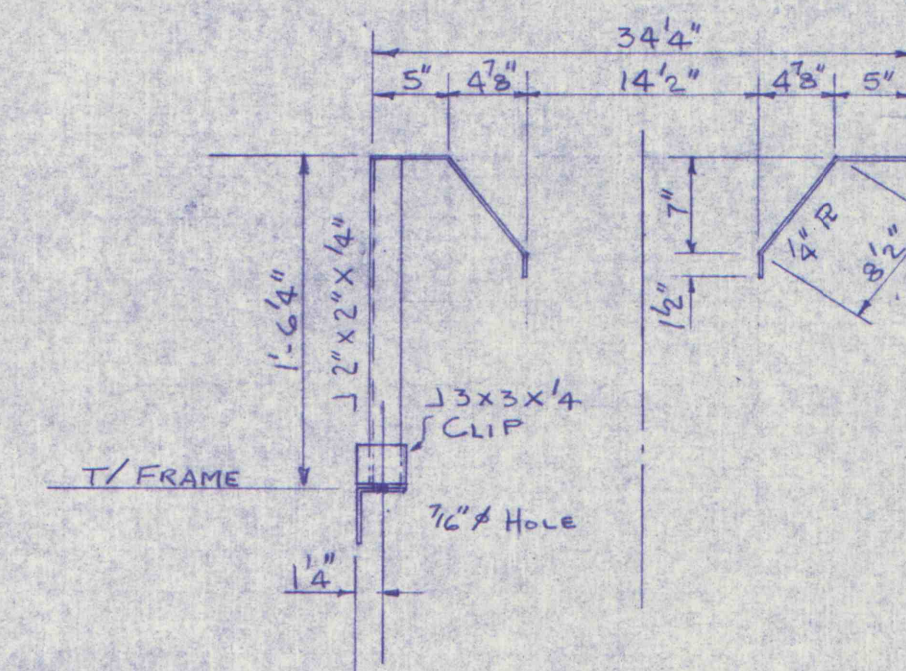

SKIRTBOARD
BEND TO CONFORM

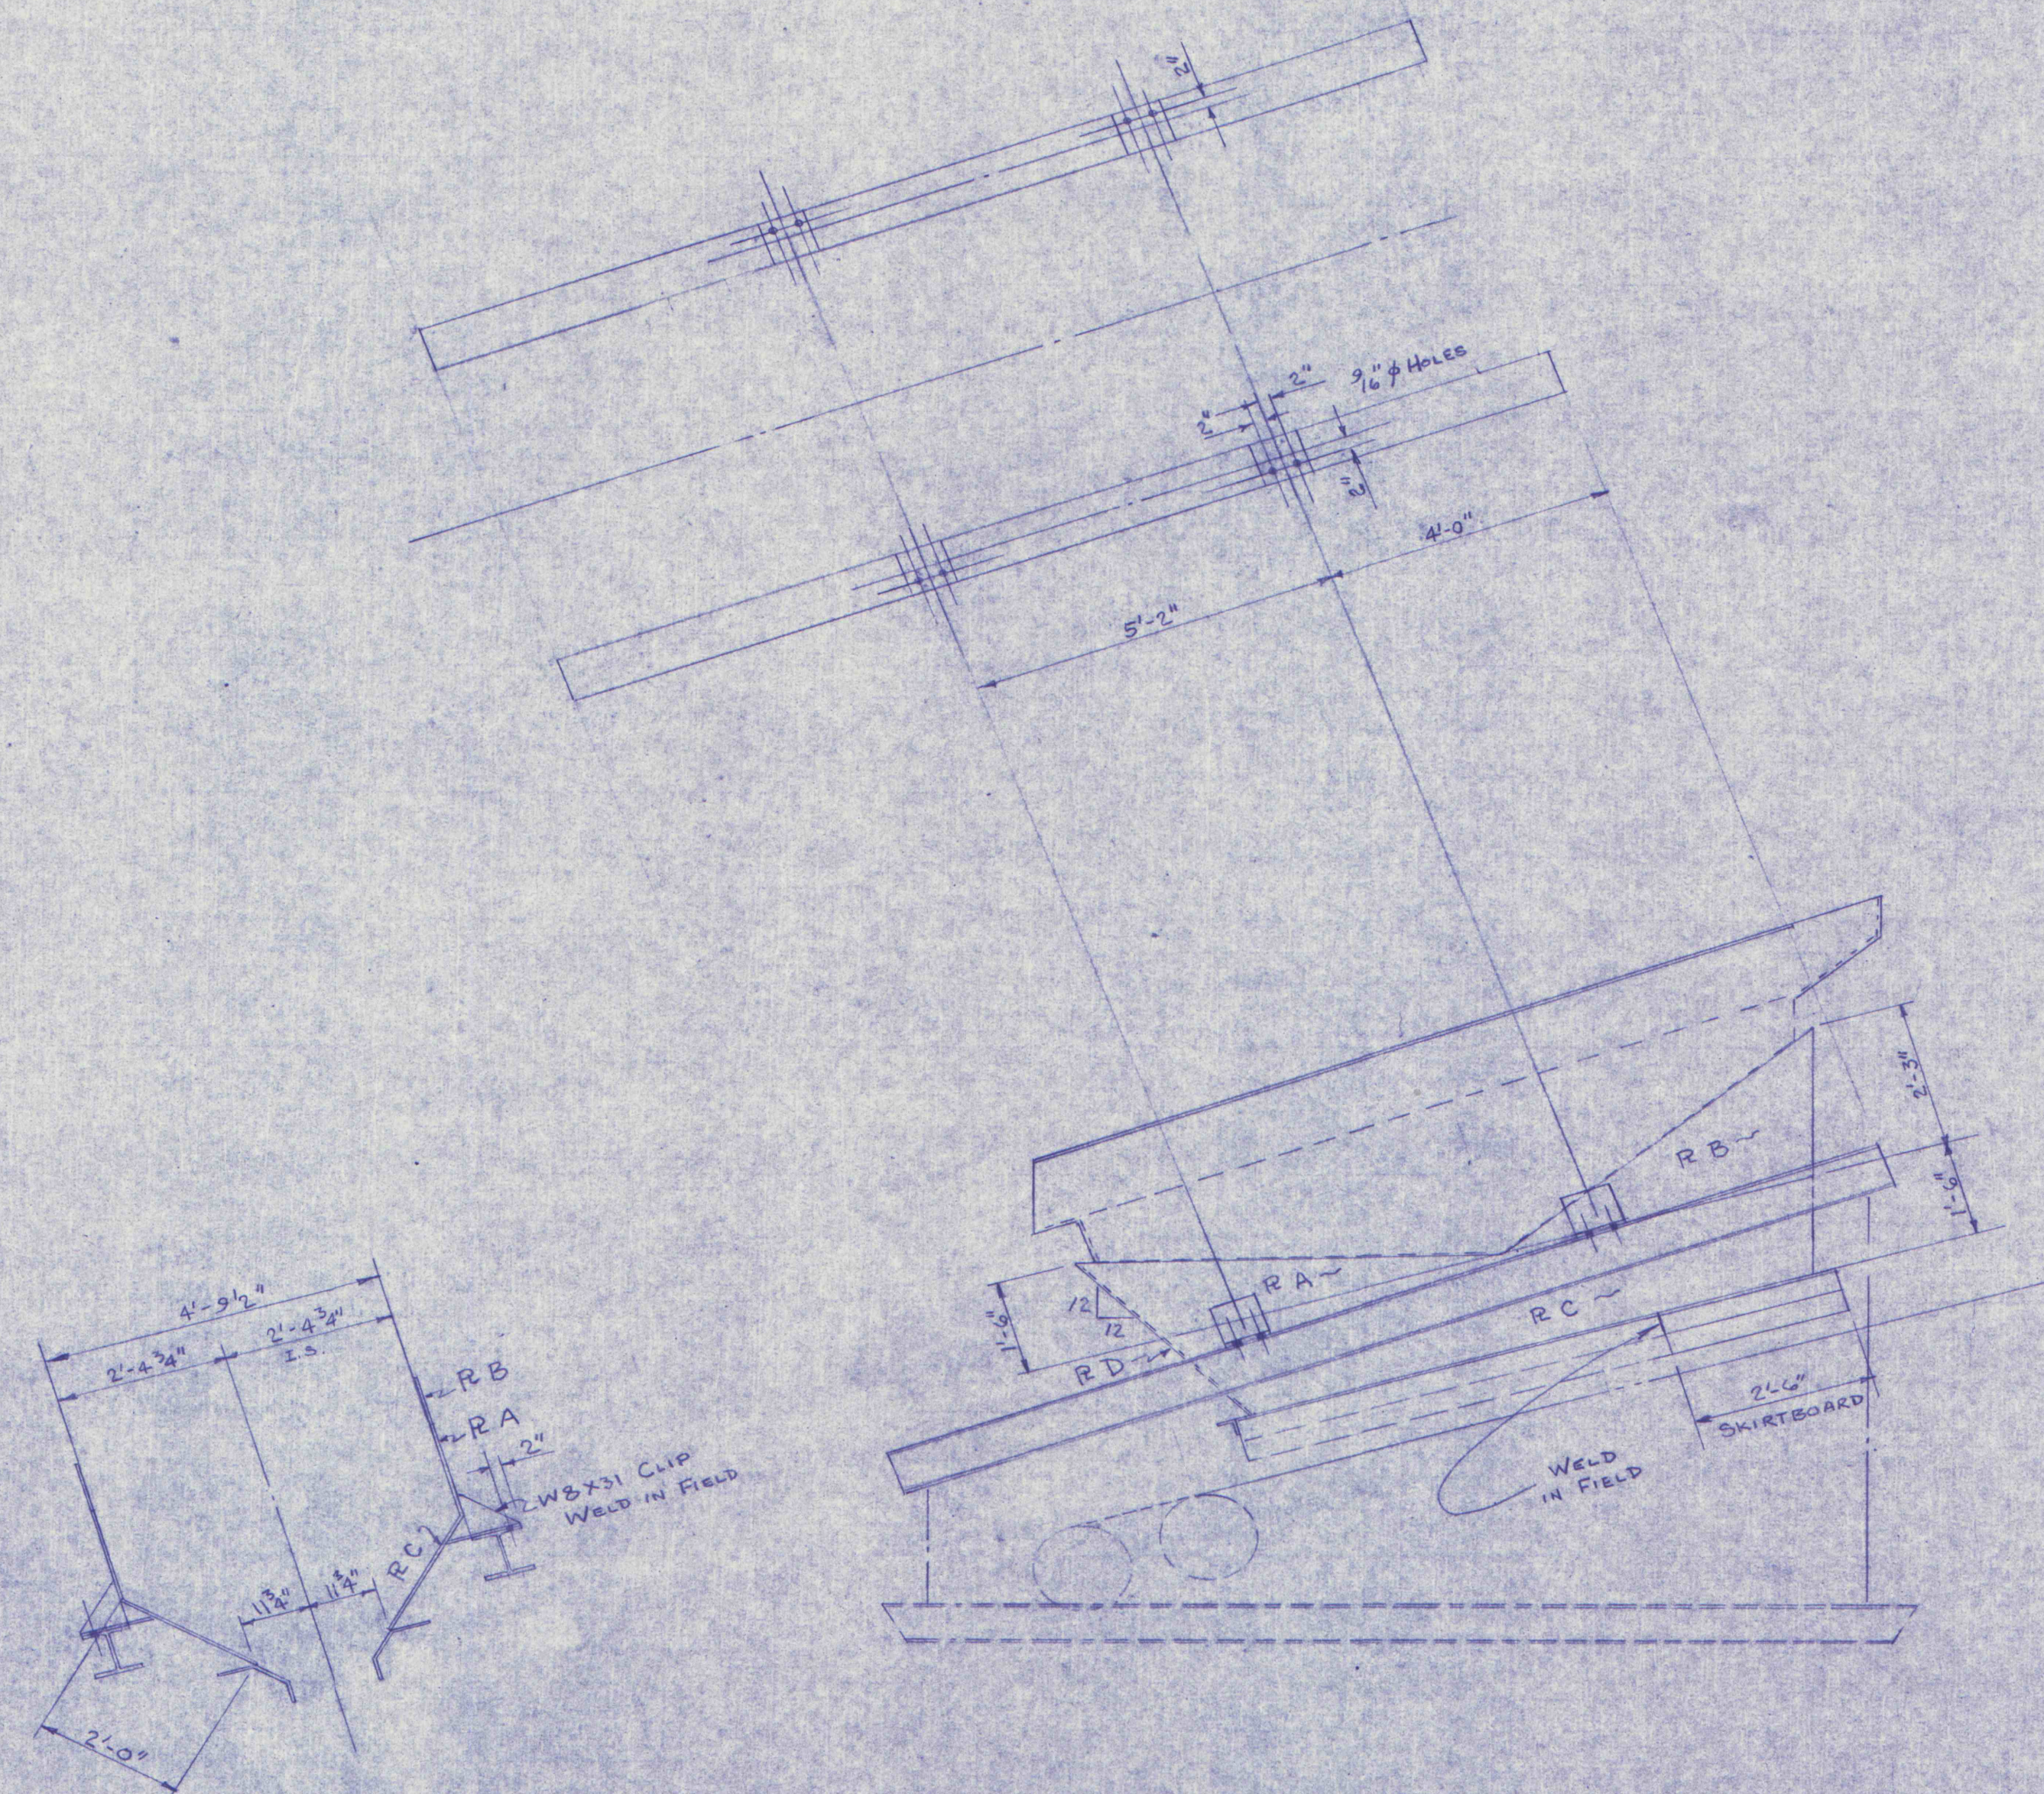

INDIANA STEEL & FABRICATING CO., INC.			
INDIANA		CLEARFIELD	BIGLER, PA.
CB 1410 VIBRATING SCREEN FEED HOPPER			
R. & P. COAL CO.			
MARGARET			
REVISED	4	DRAWN BY	WTF
	3	CHECKED BY	
	2	REF. NO.	
	1		
		DATE	3-17-78
		SCALE	1/2" = 1'-0"
		DWG. NO.	77075-P11