

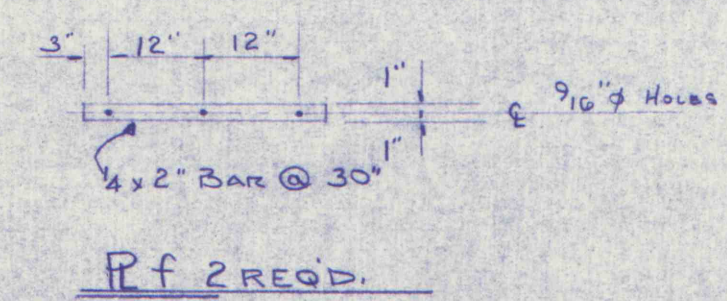
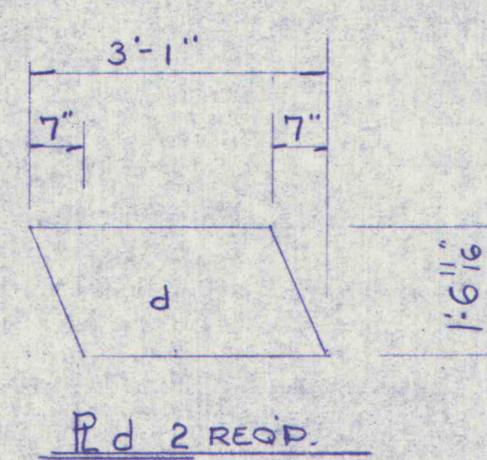
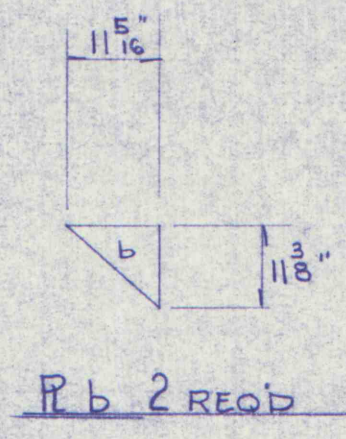
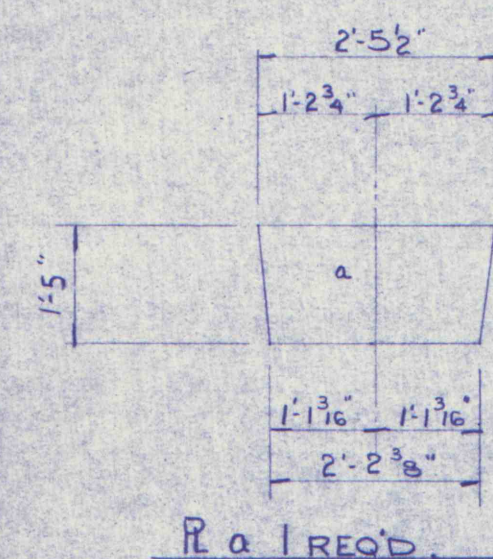
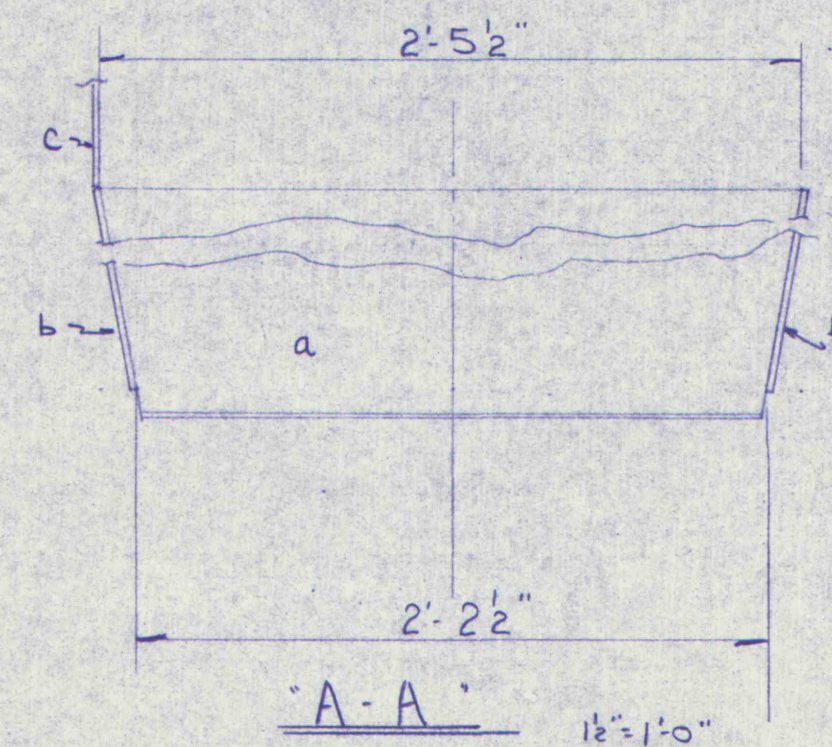
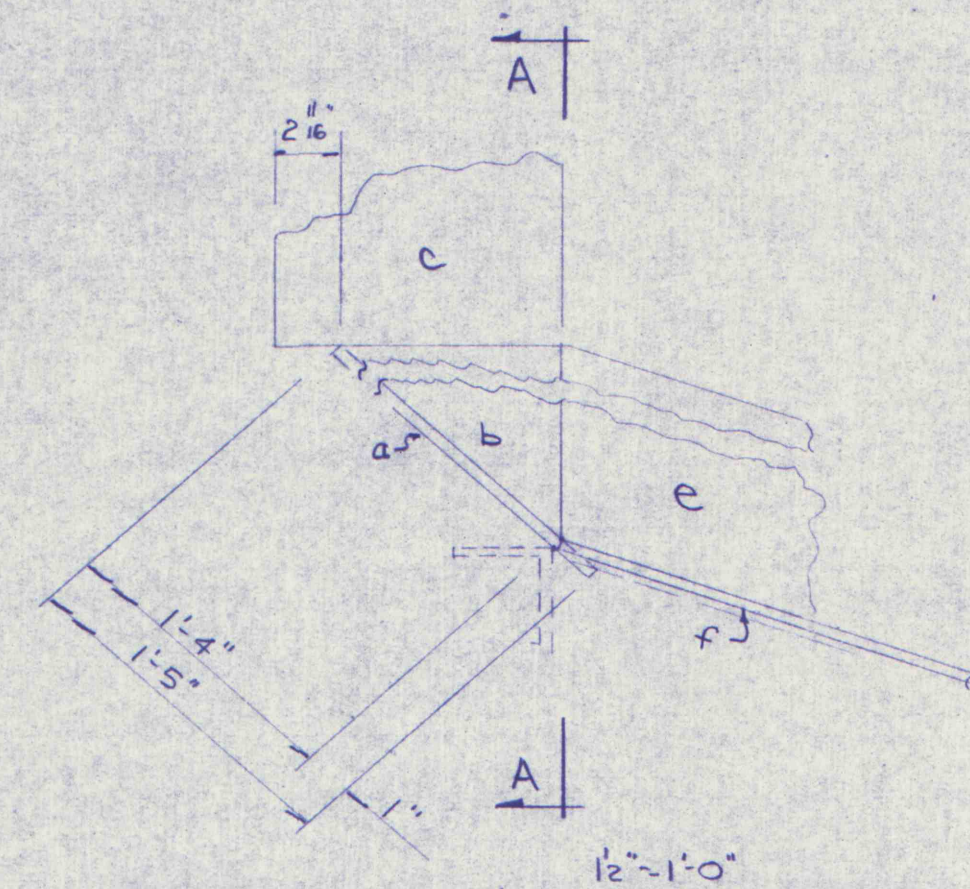
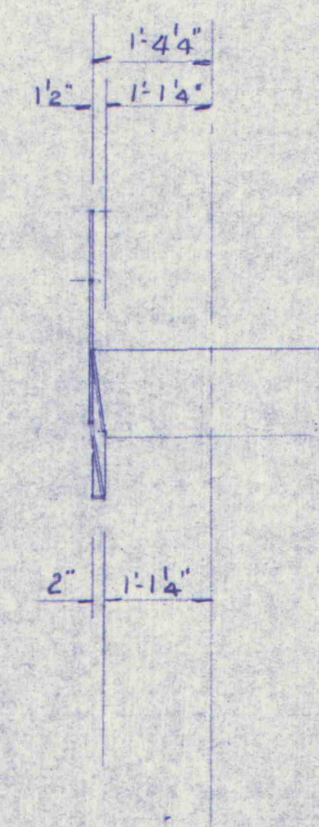


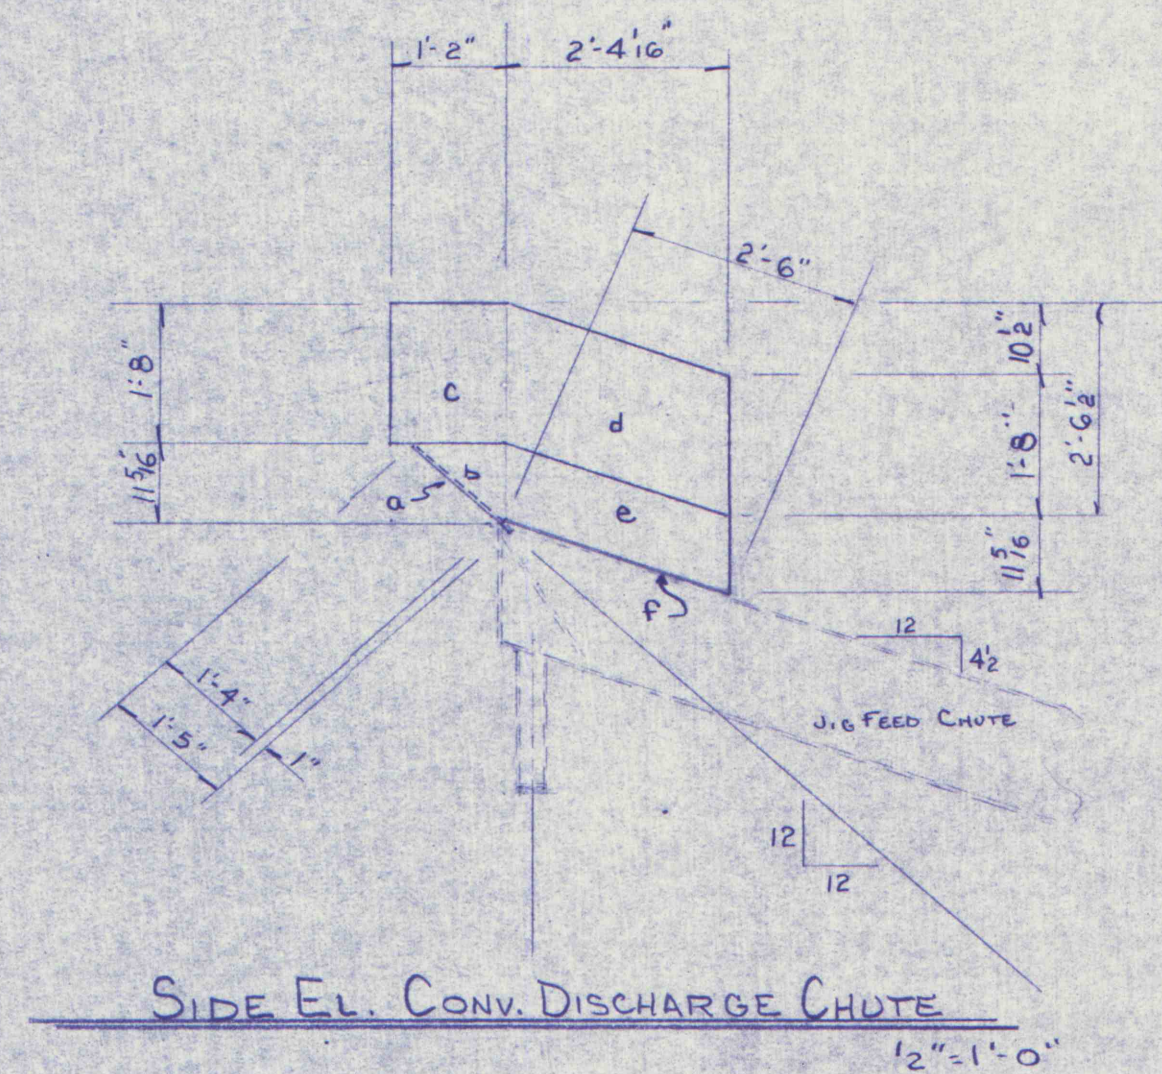

PC 2 REQ'D.
1/4" R 14" x 1'-8"

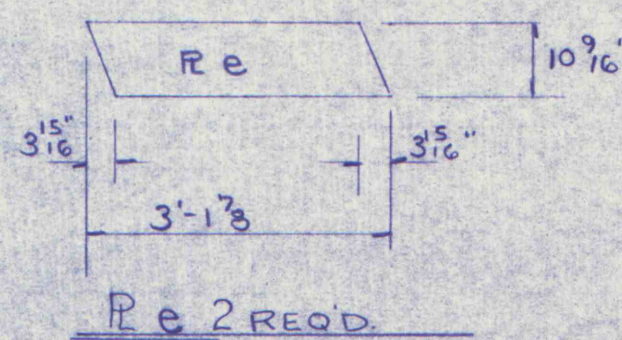

PF 2 REQ'D.

INDIANA STEEL & FABRICATING CO., INC.		
INDIANA	CLEARFIELD	BIGLER, PA.
CONVEYOR NO 2 DISCHARGE CHUTE R&P COAL CO.		
MARGARET, PA.		
REVISED	DRAWN BY	DATE
4	MDM	8-14-78
3	CHECKED BY	SCALE
2		1/2" = 1'-0"
1	REF. NO.	DWG. NO.
		77075-P12