
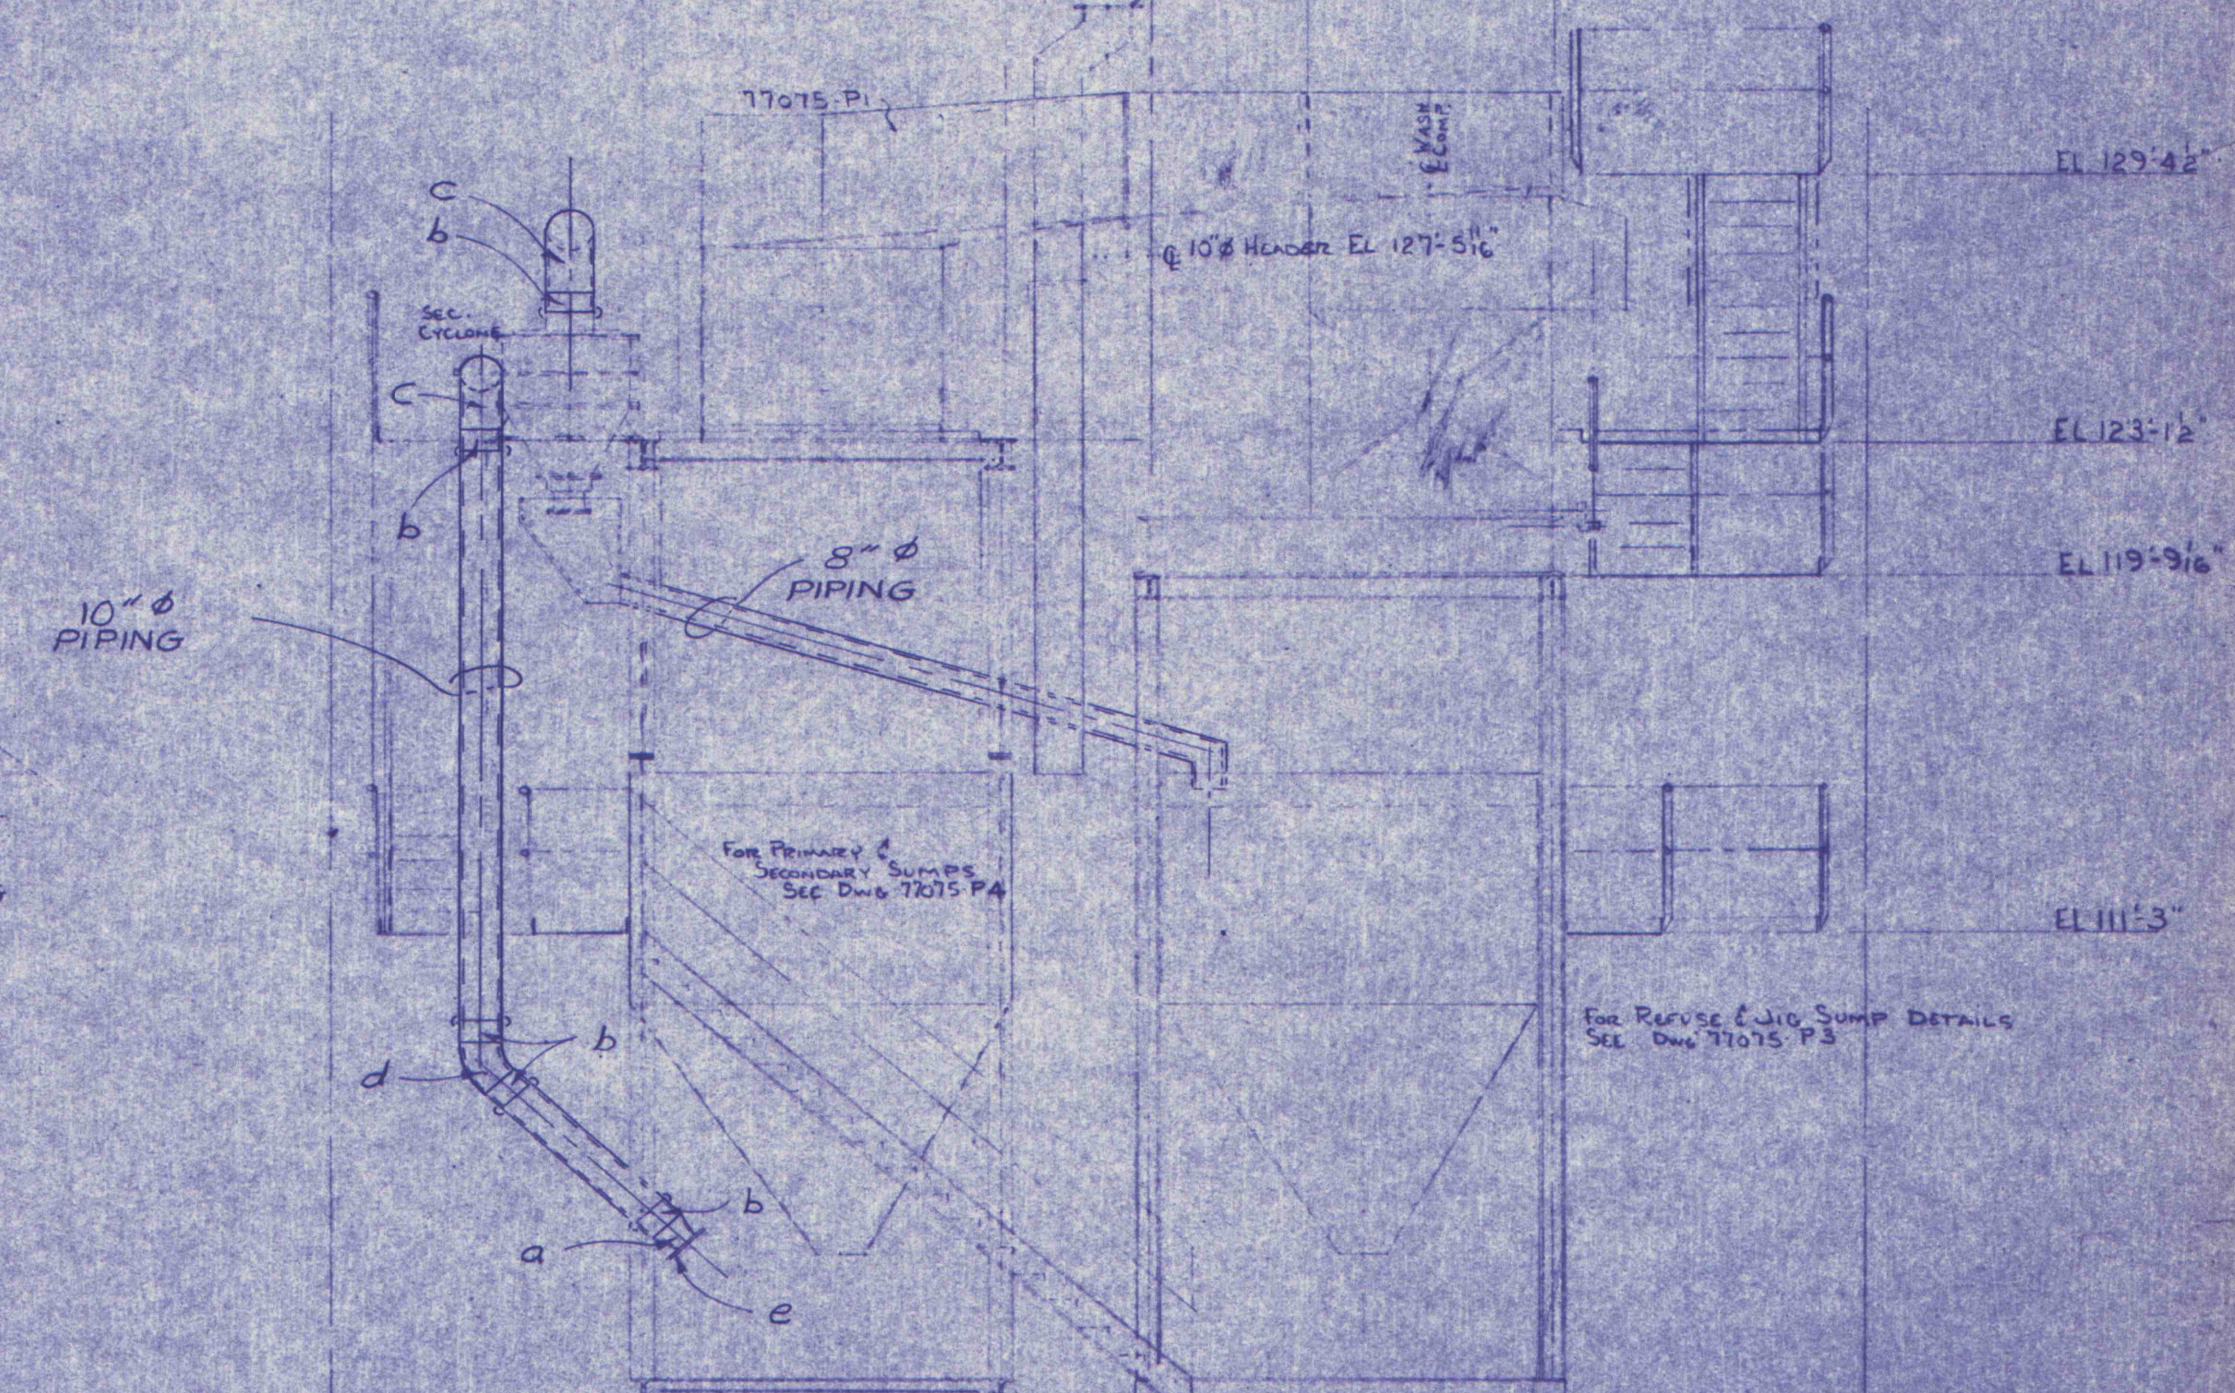
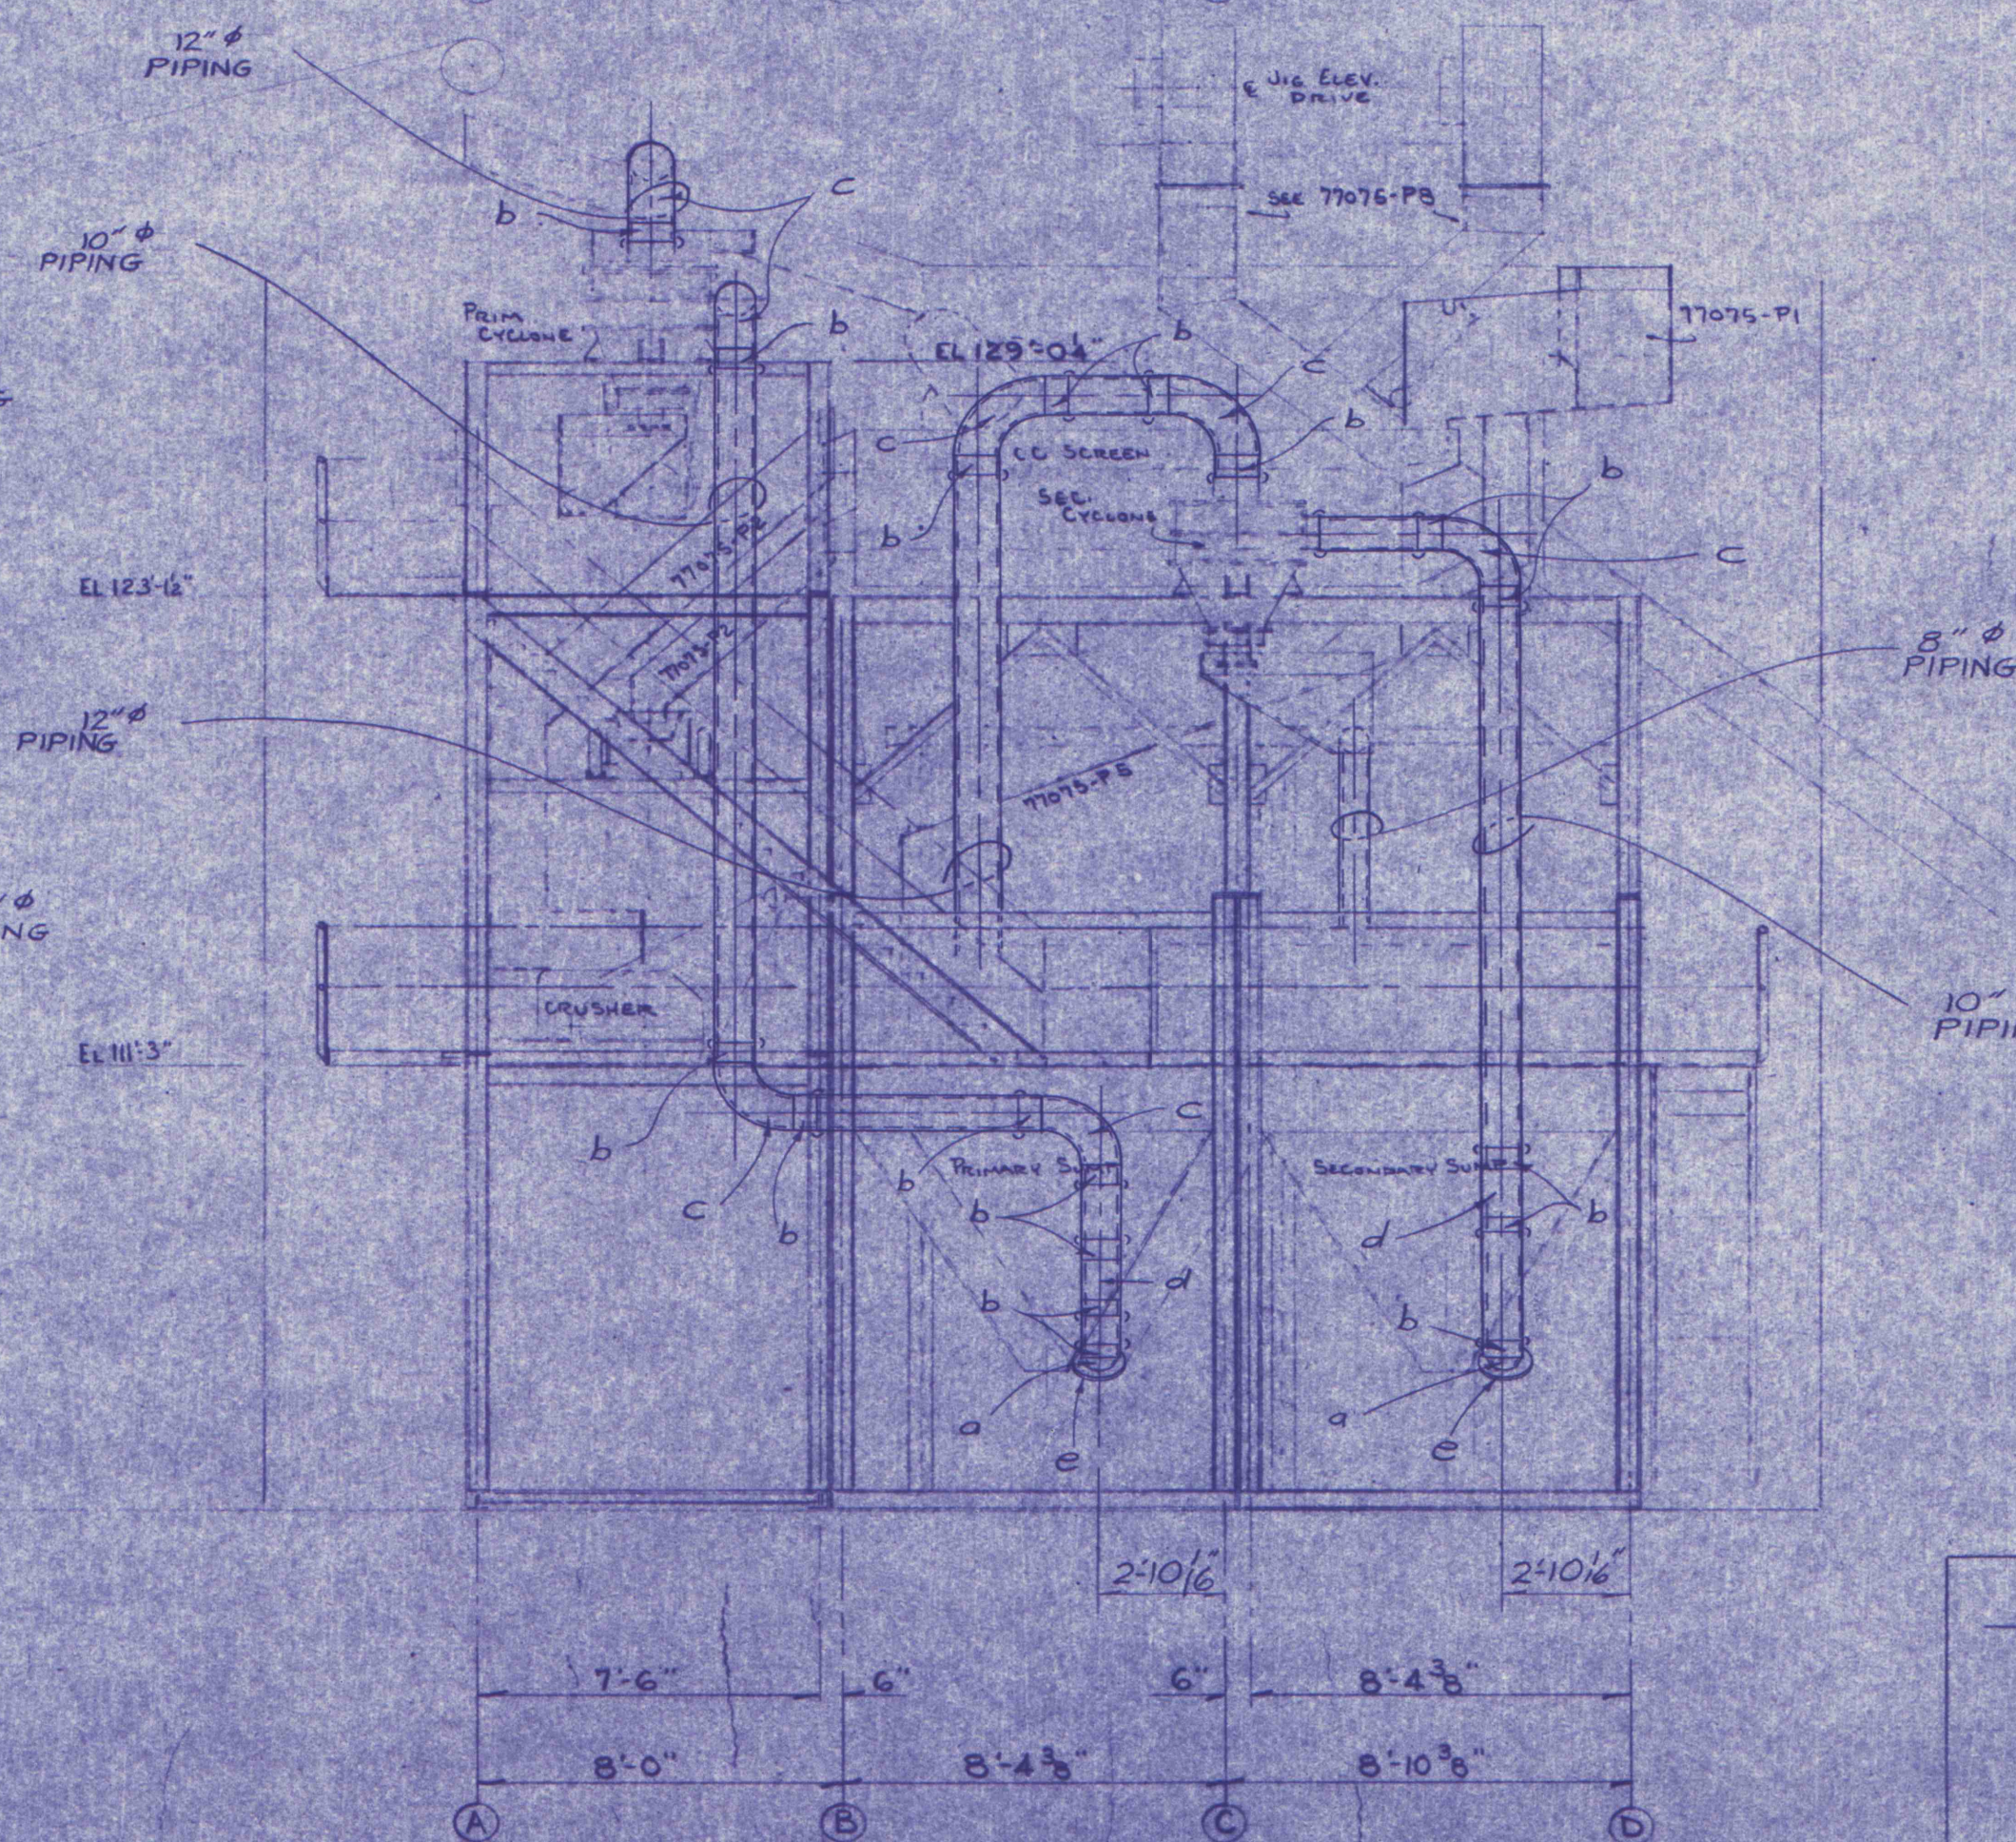
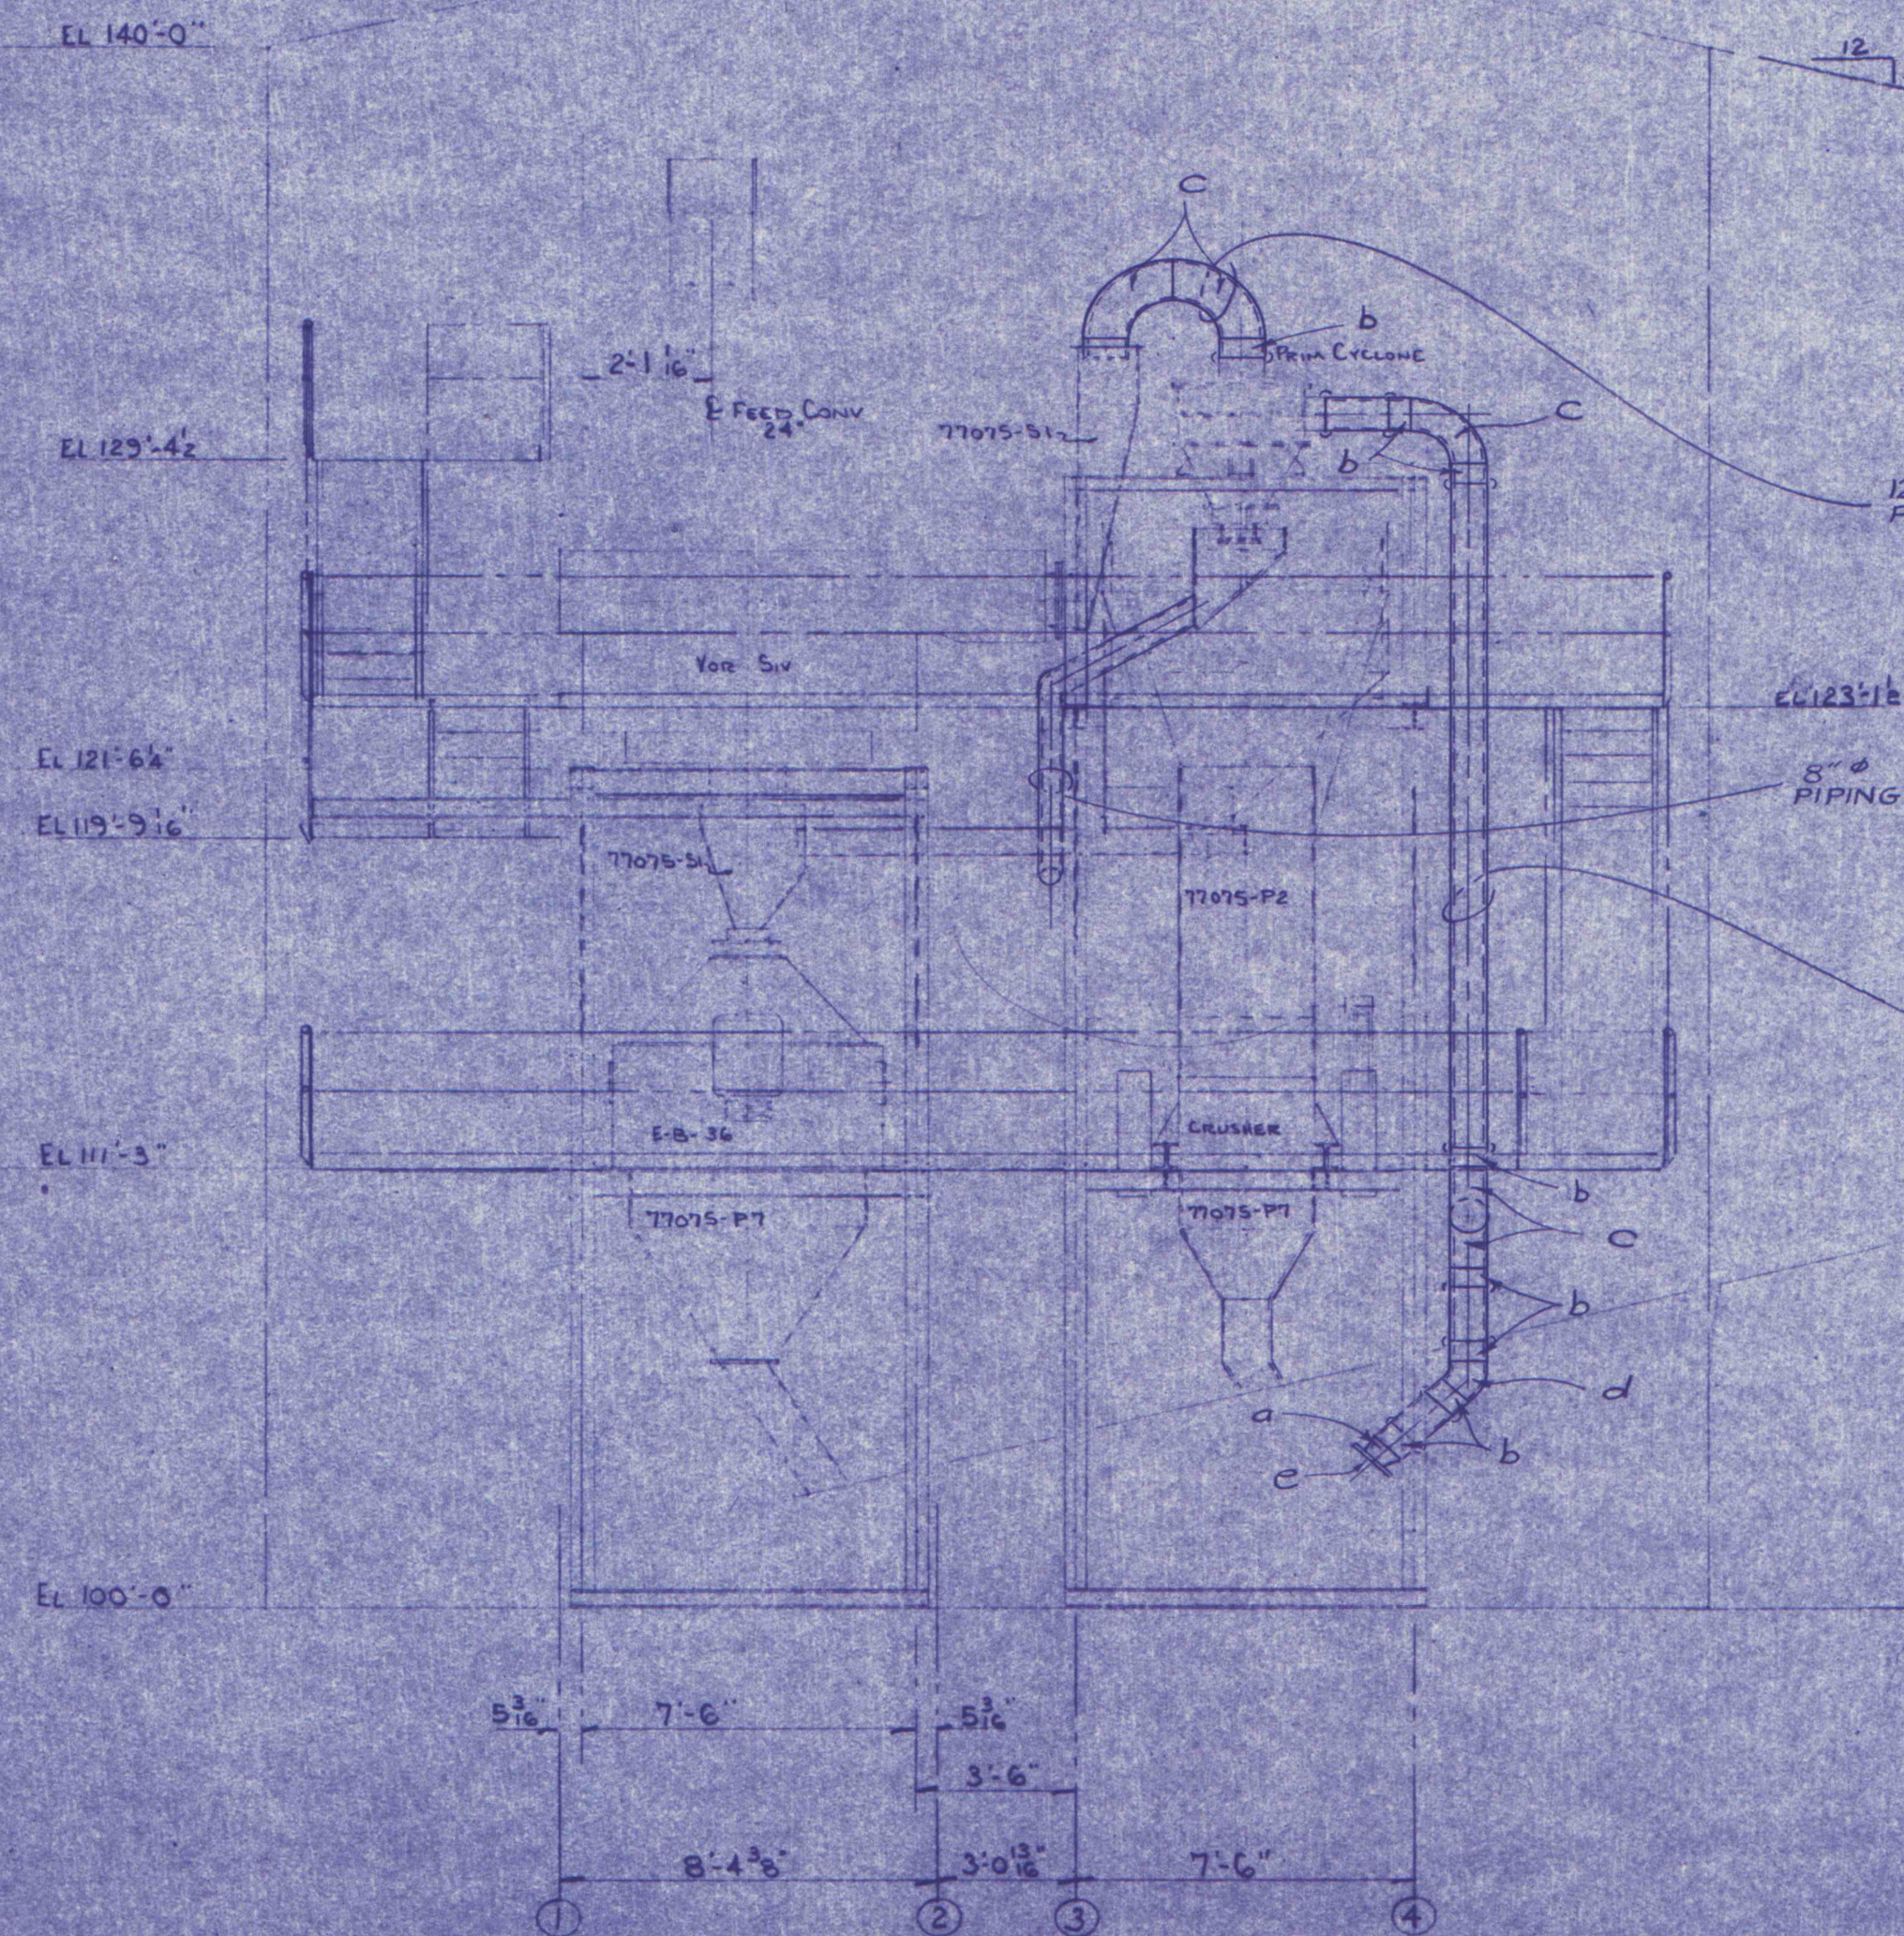
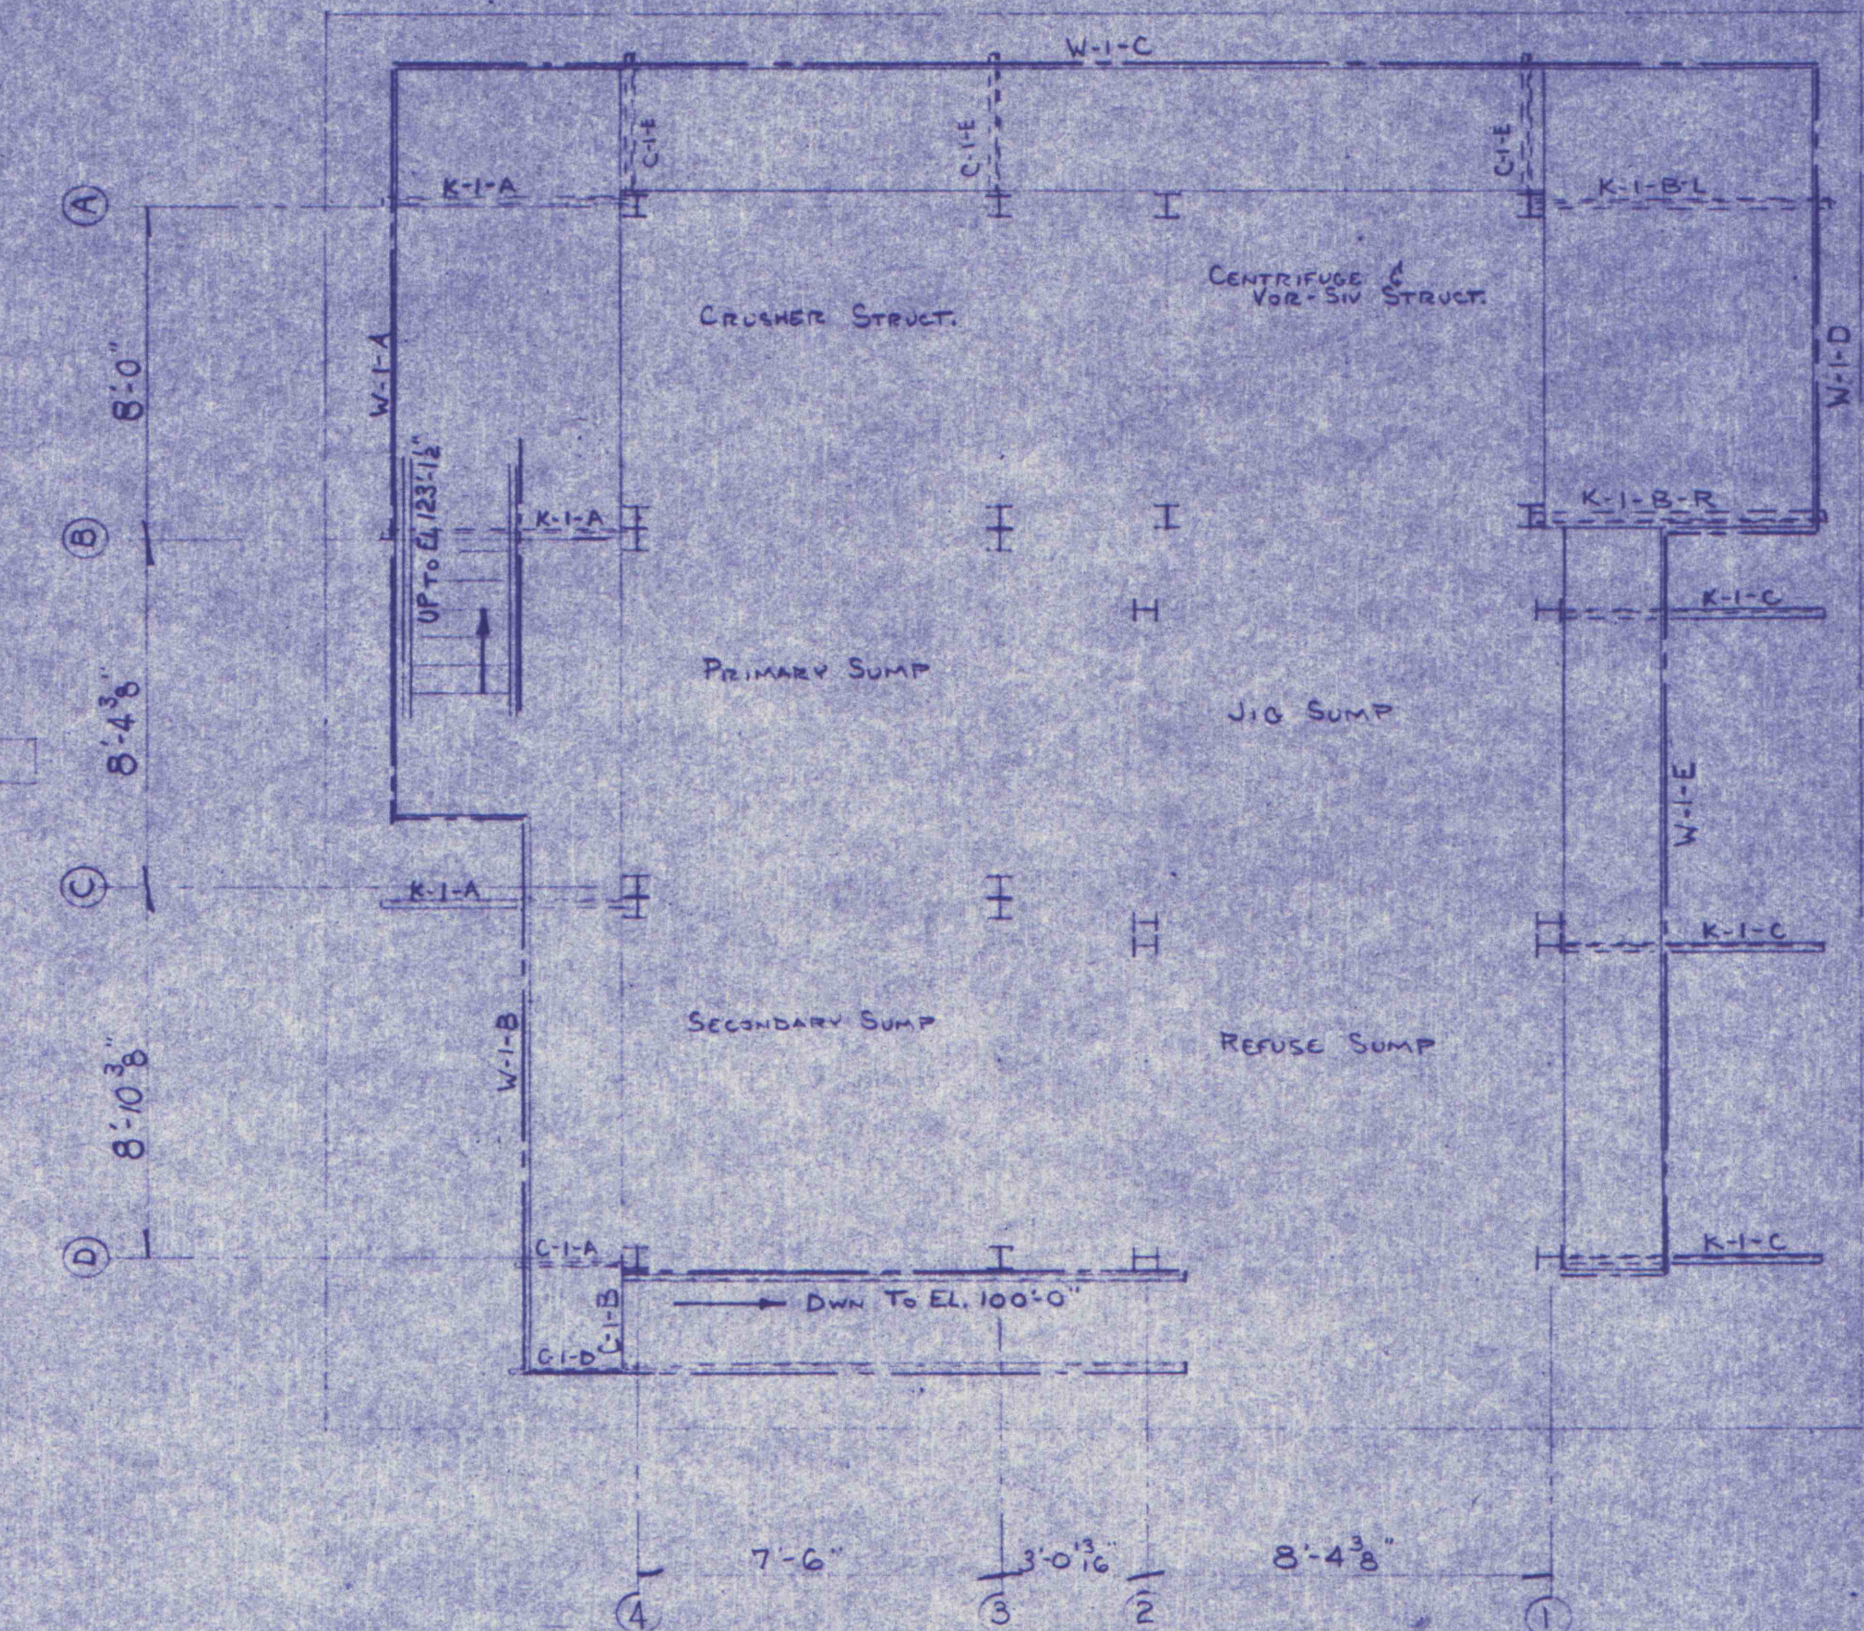
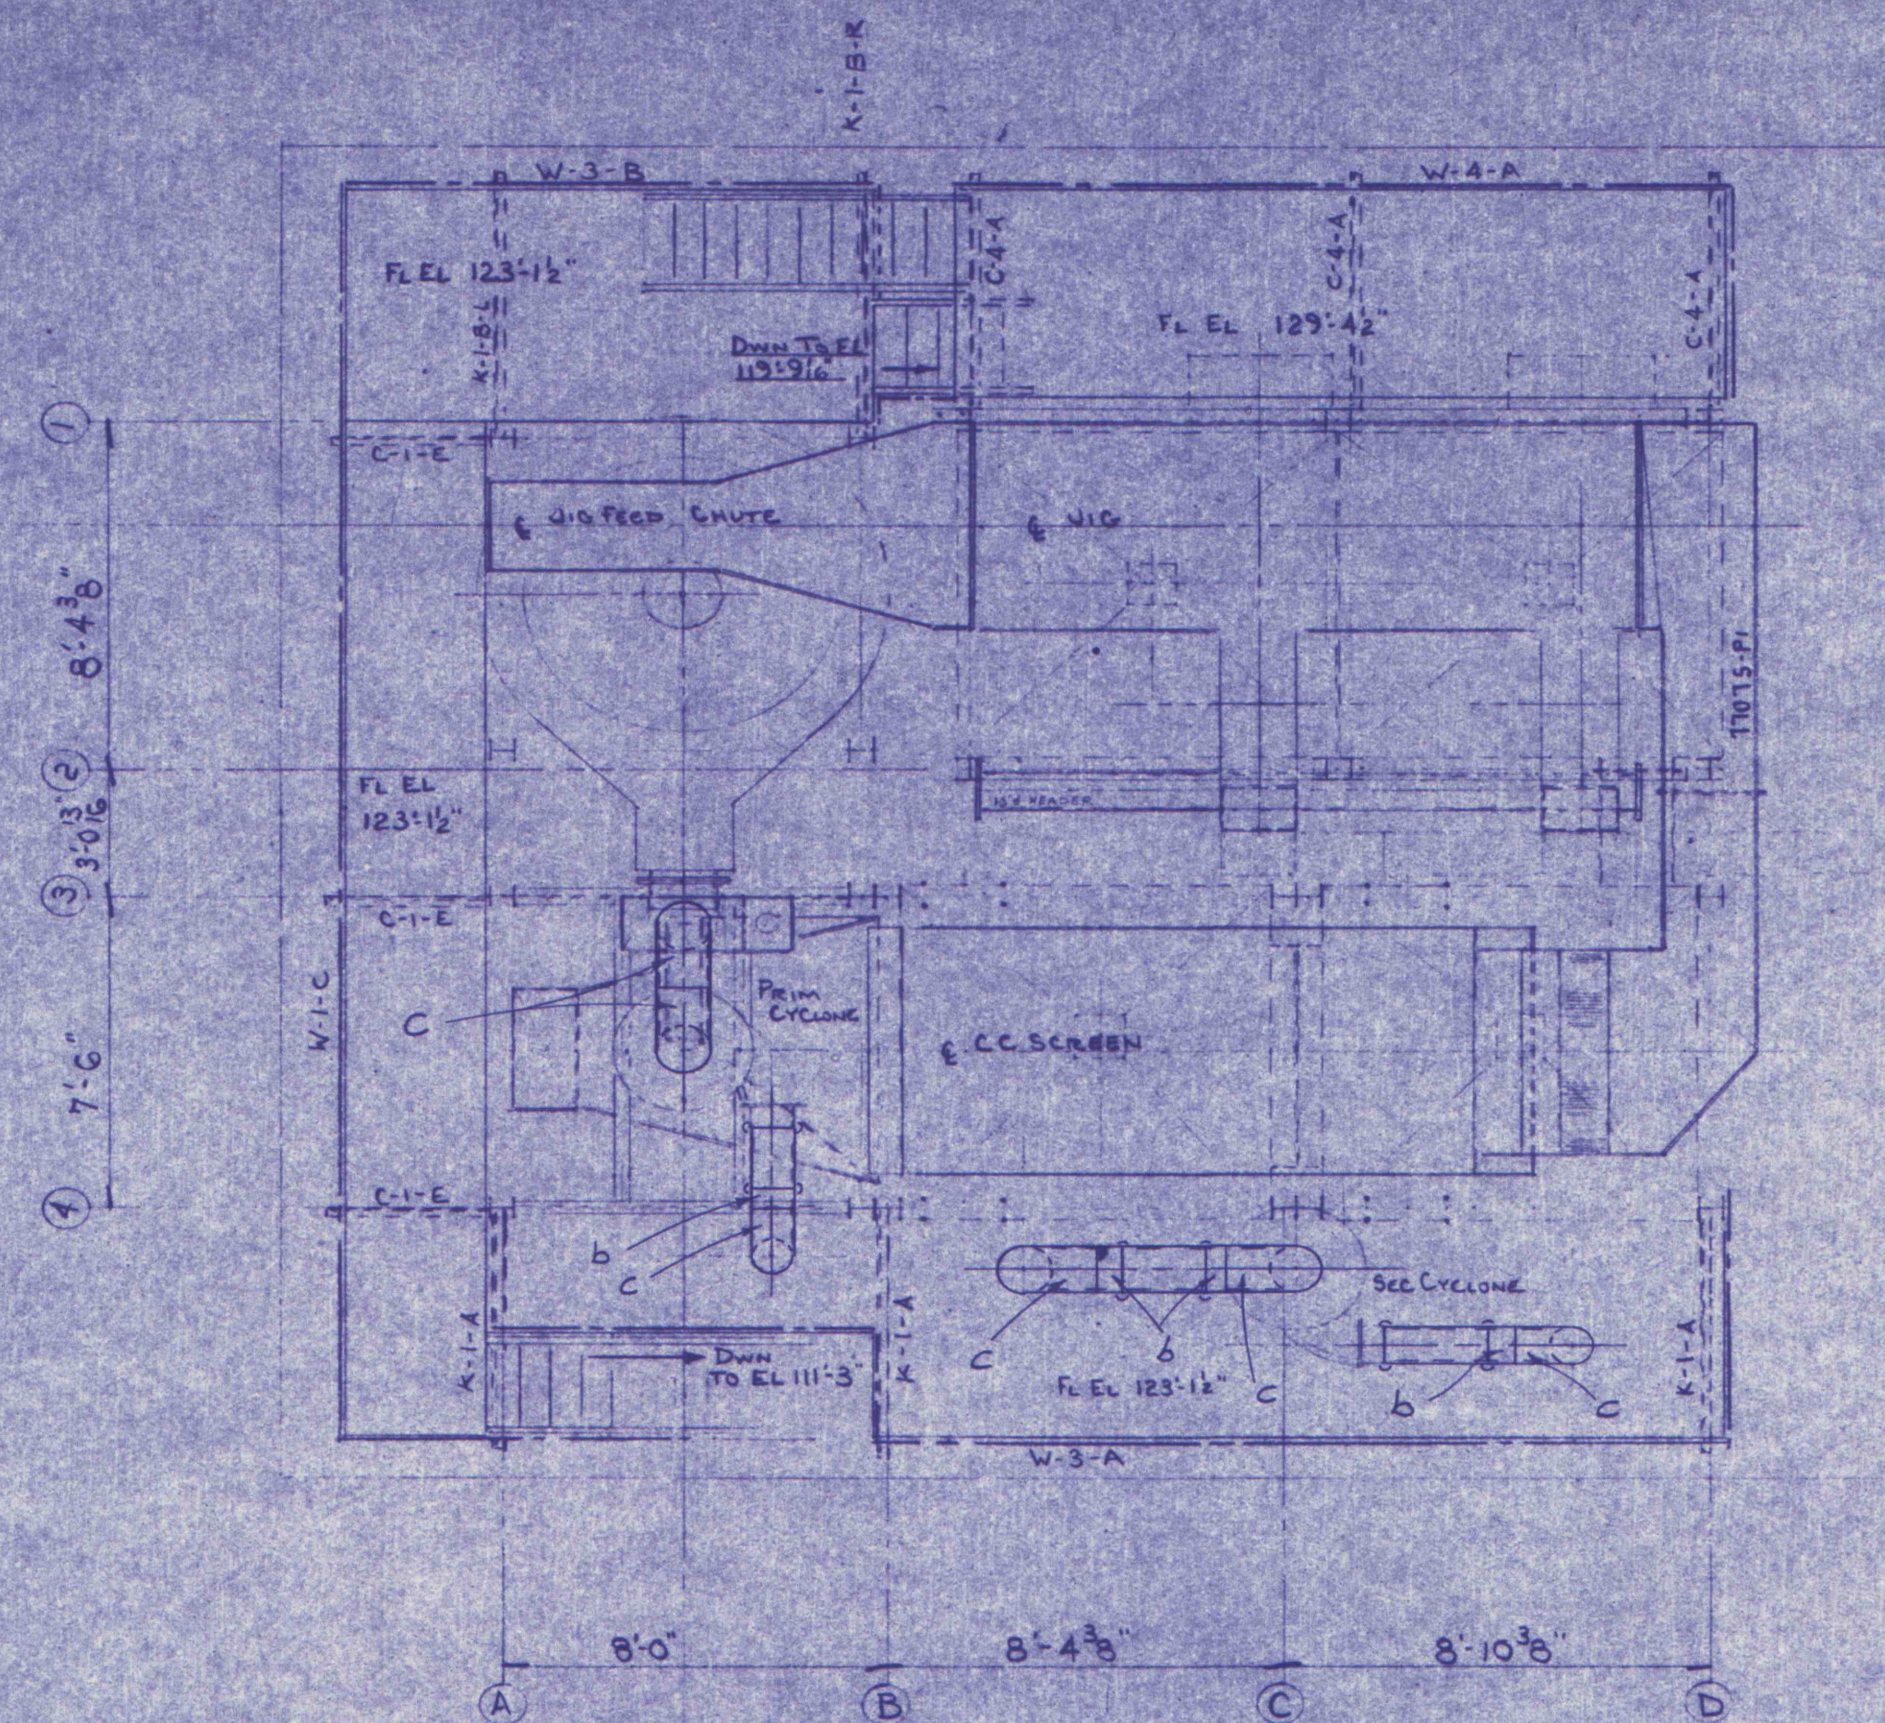


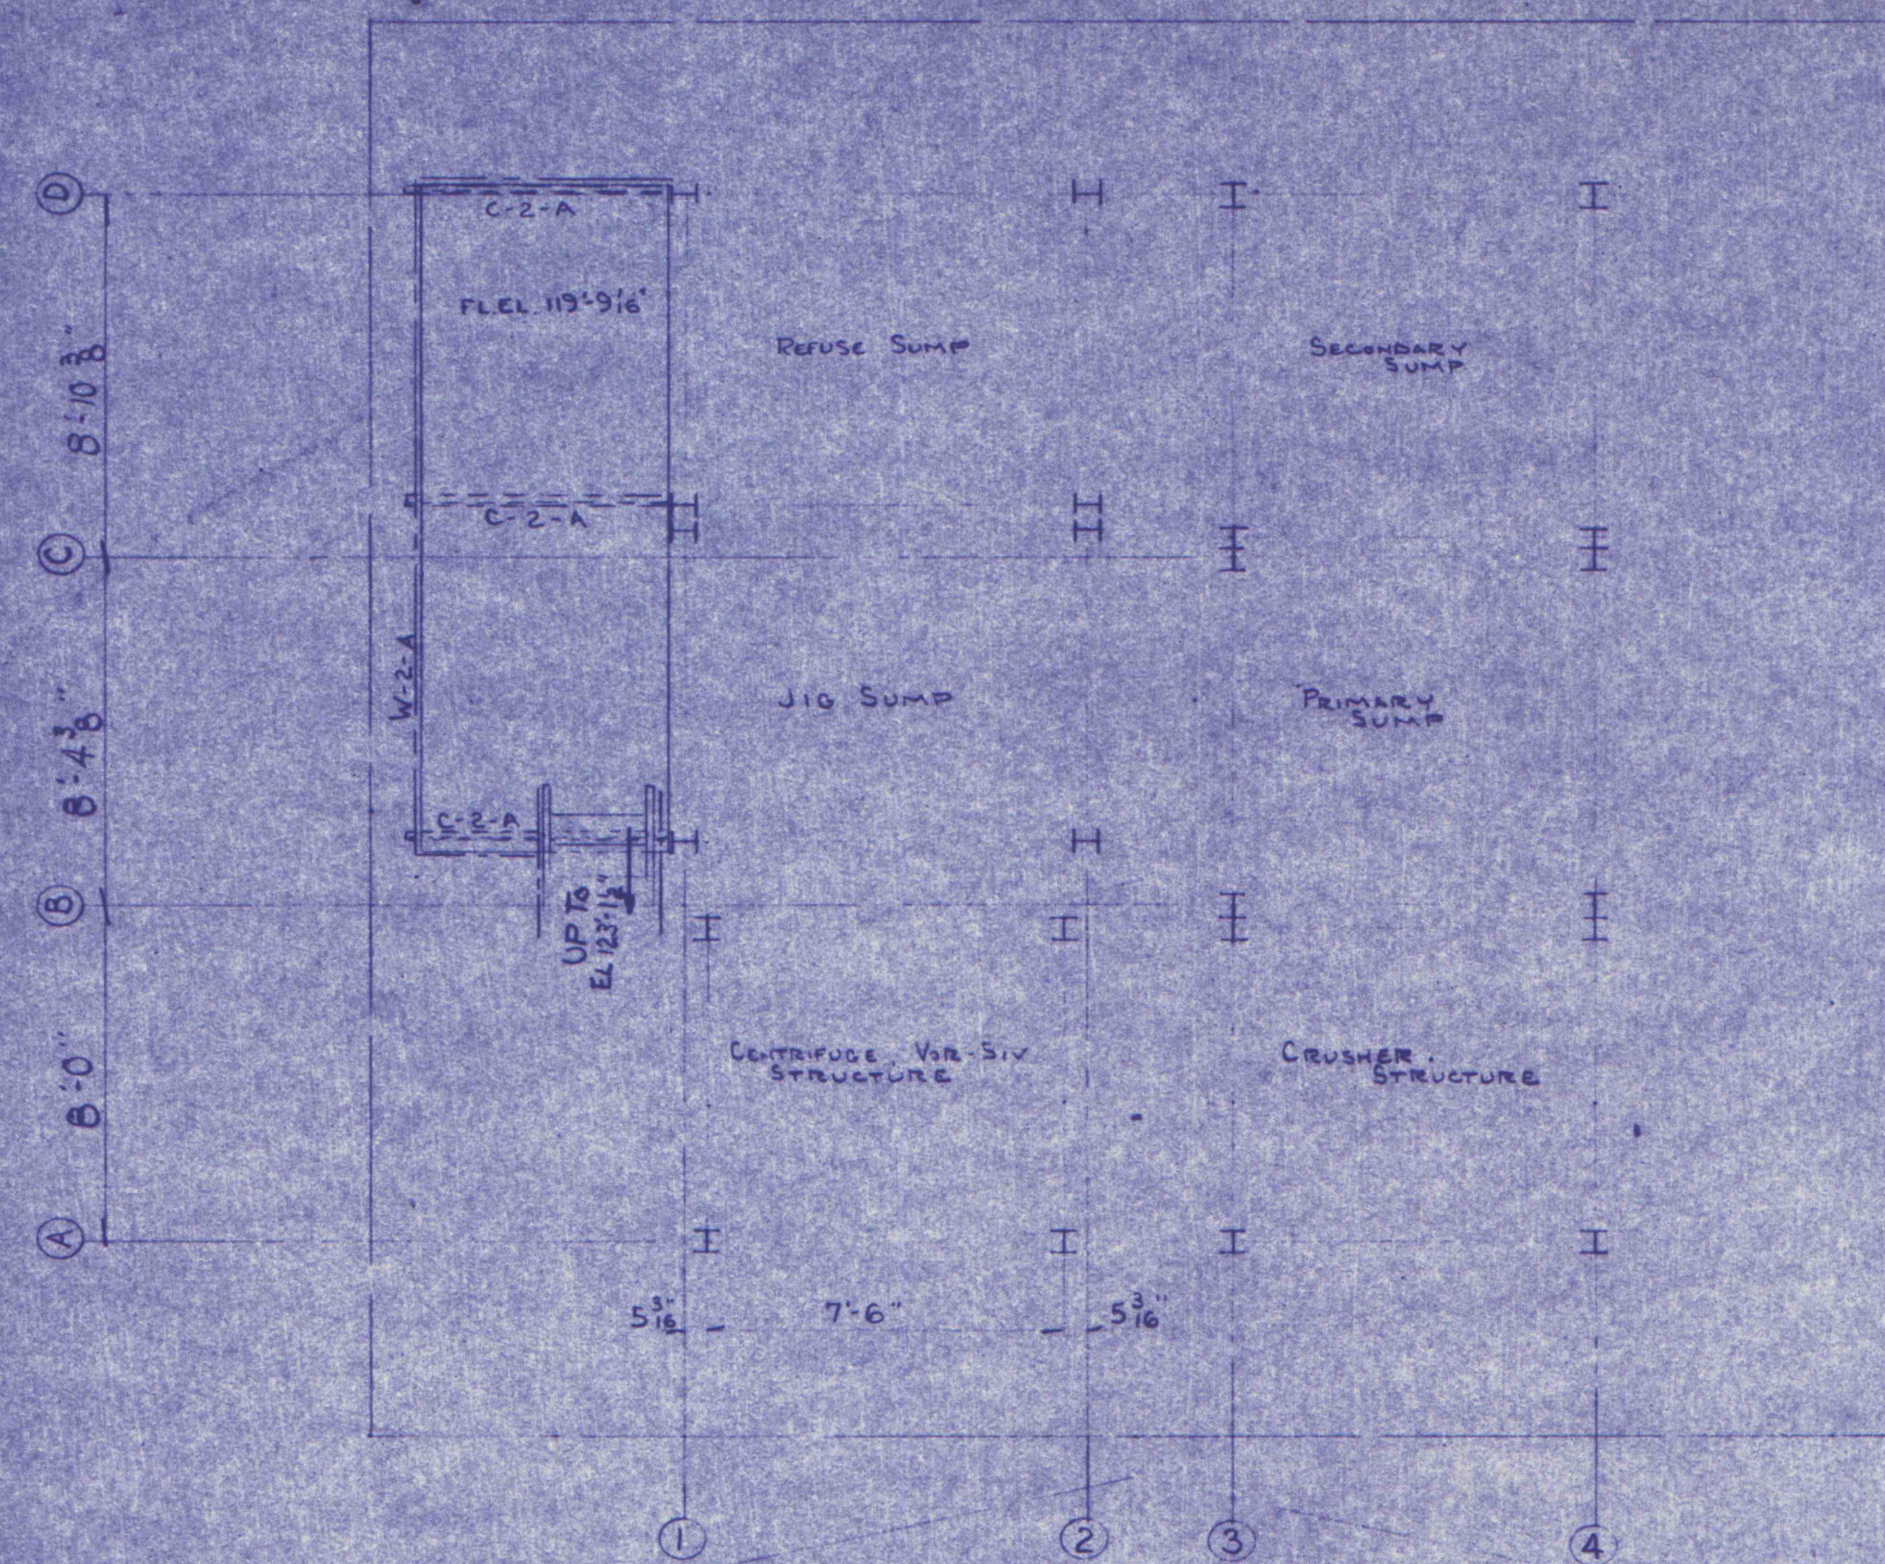

LEGEND FOR PIPING

- a - (CONCENTRIC) REDUCER
- b - 6" LONG WELDING NIPPLE @ A YIC ROLA GRIP COUPLING
- c - 90° LONG RADIUS ELBOW
- d - 45° LONG RADIUS ELBOW
- e - 150# WELD ON FLANGE

INDIANA STEEL & FABRICATING CO., INC.
INDIANA - CLEARFIELD - BIGLER, PA.

MODULAR PREP PLANT, G.A.
R&P COAL CO.

REVISED	4	DRAWN BY	JCG	DATE	2-24-78
	3				
	2				
	1				
		CHECKED BY		SCALE	4'-1'-0"
		REF. No.		DWG. No.	77075 PPI