
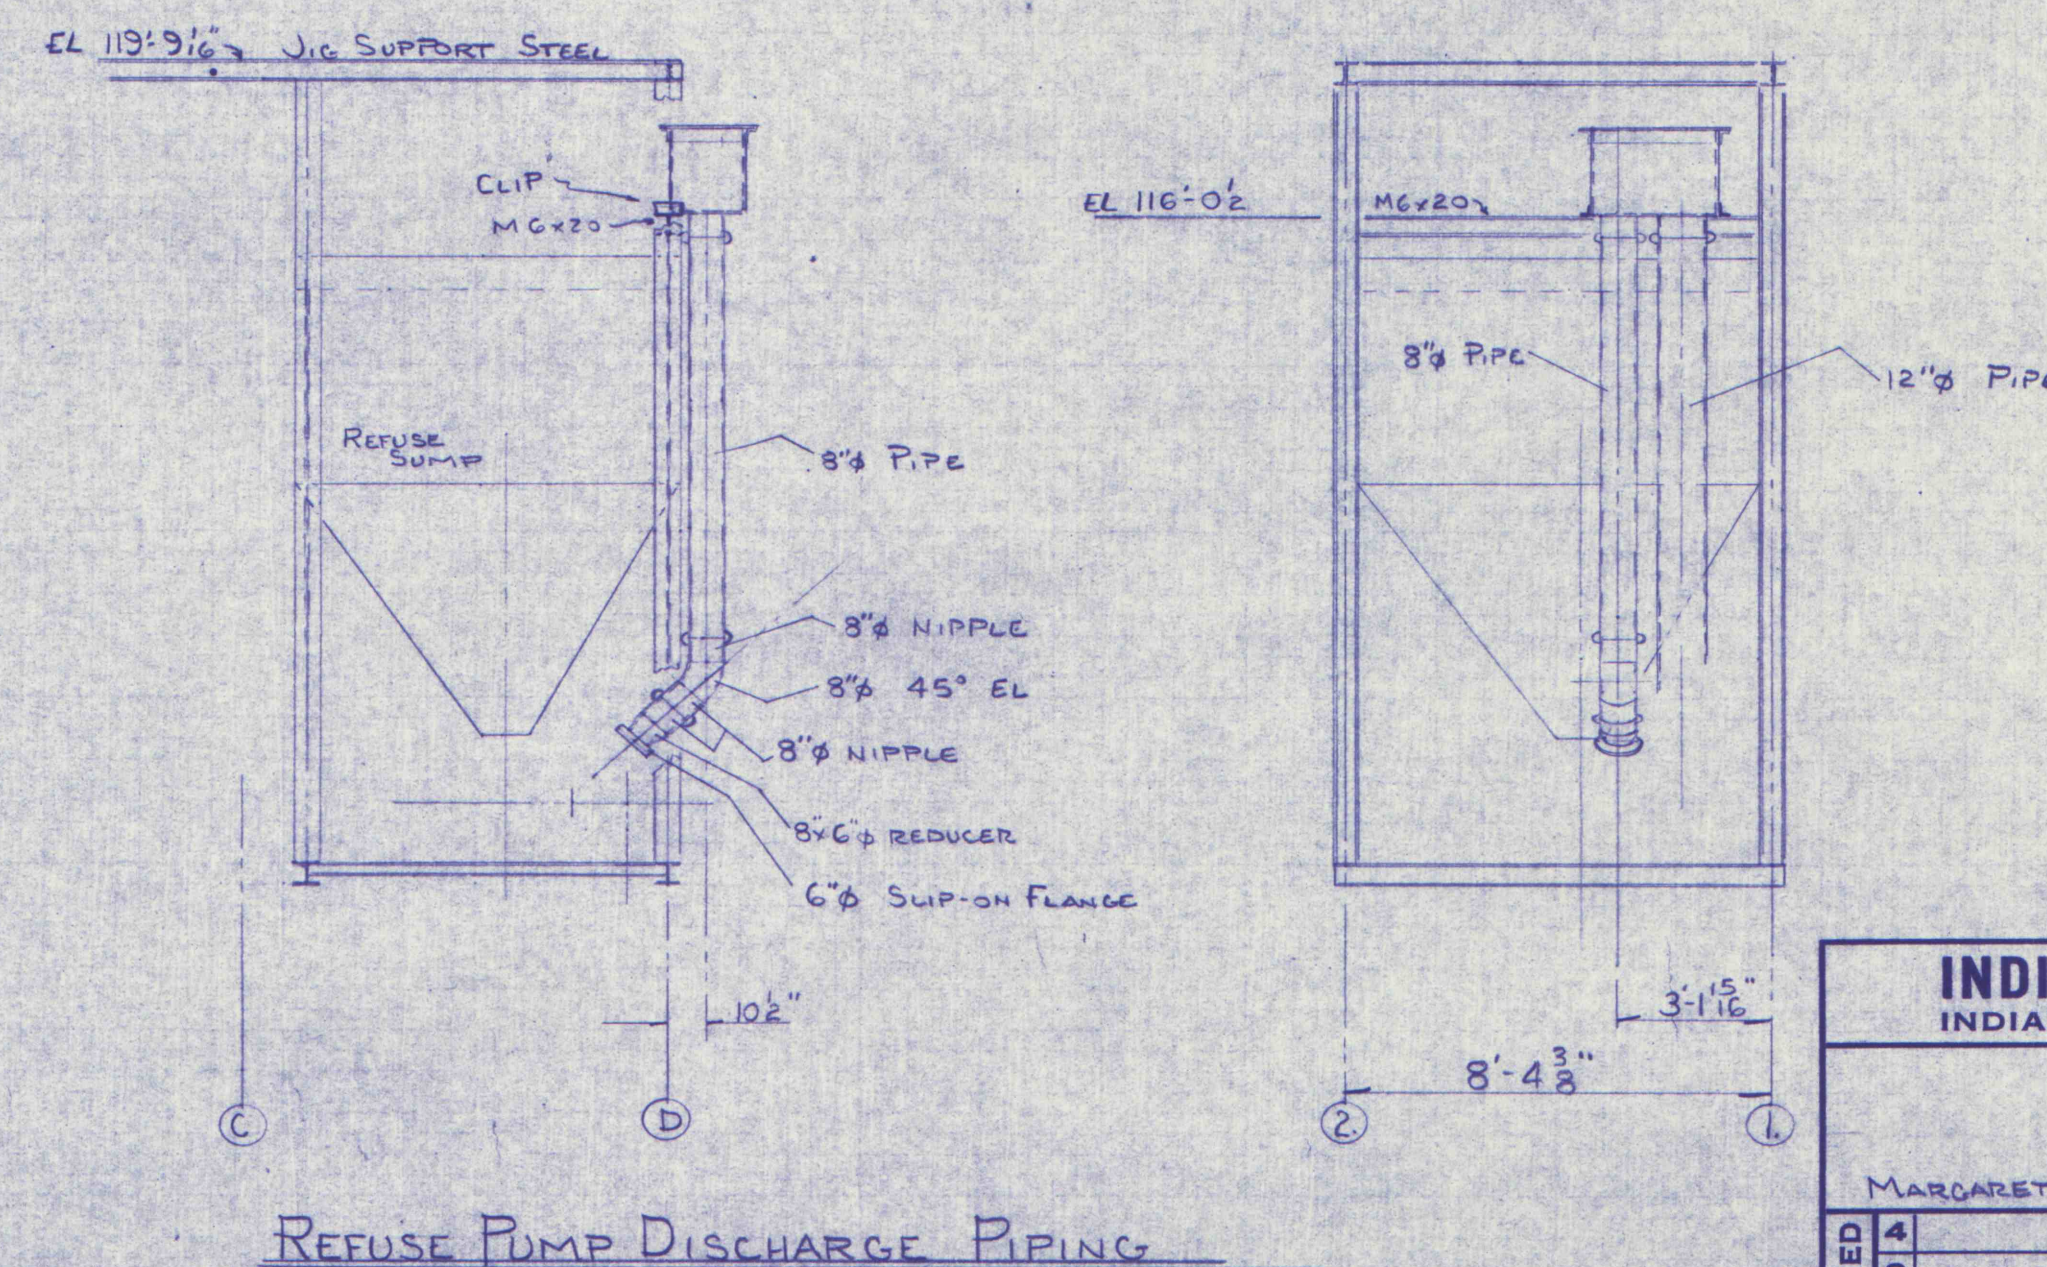
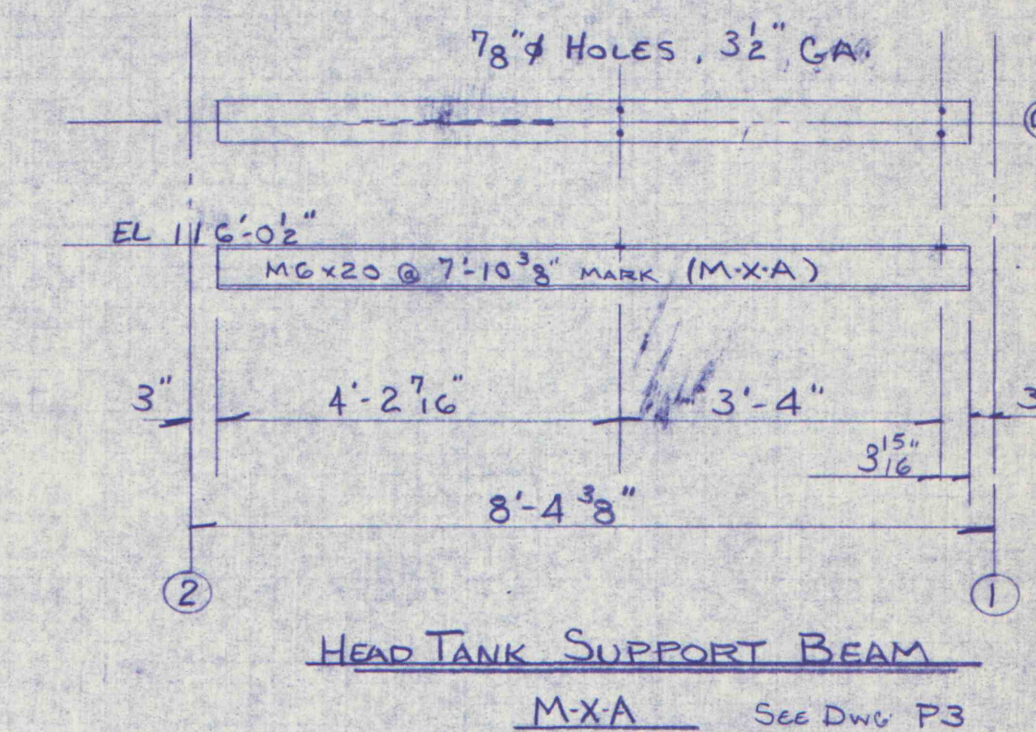
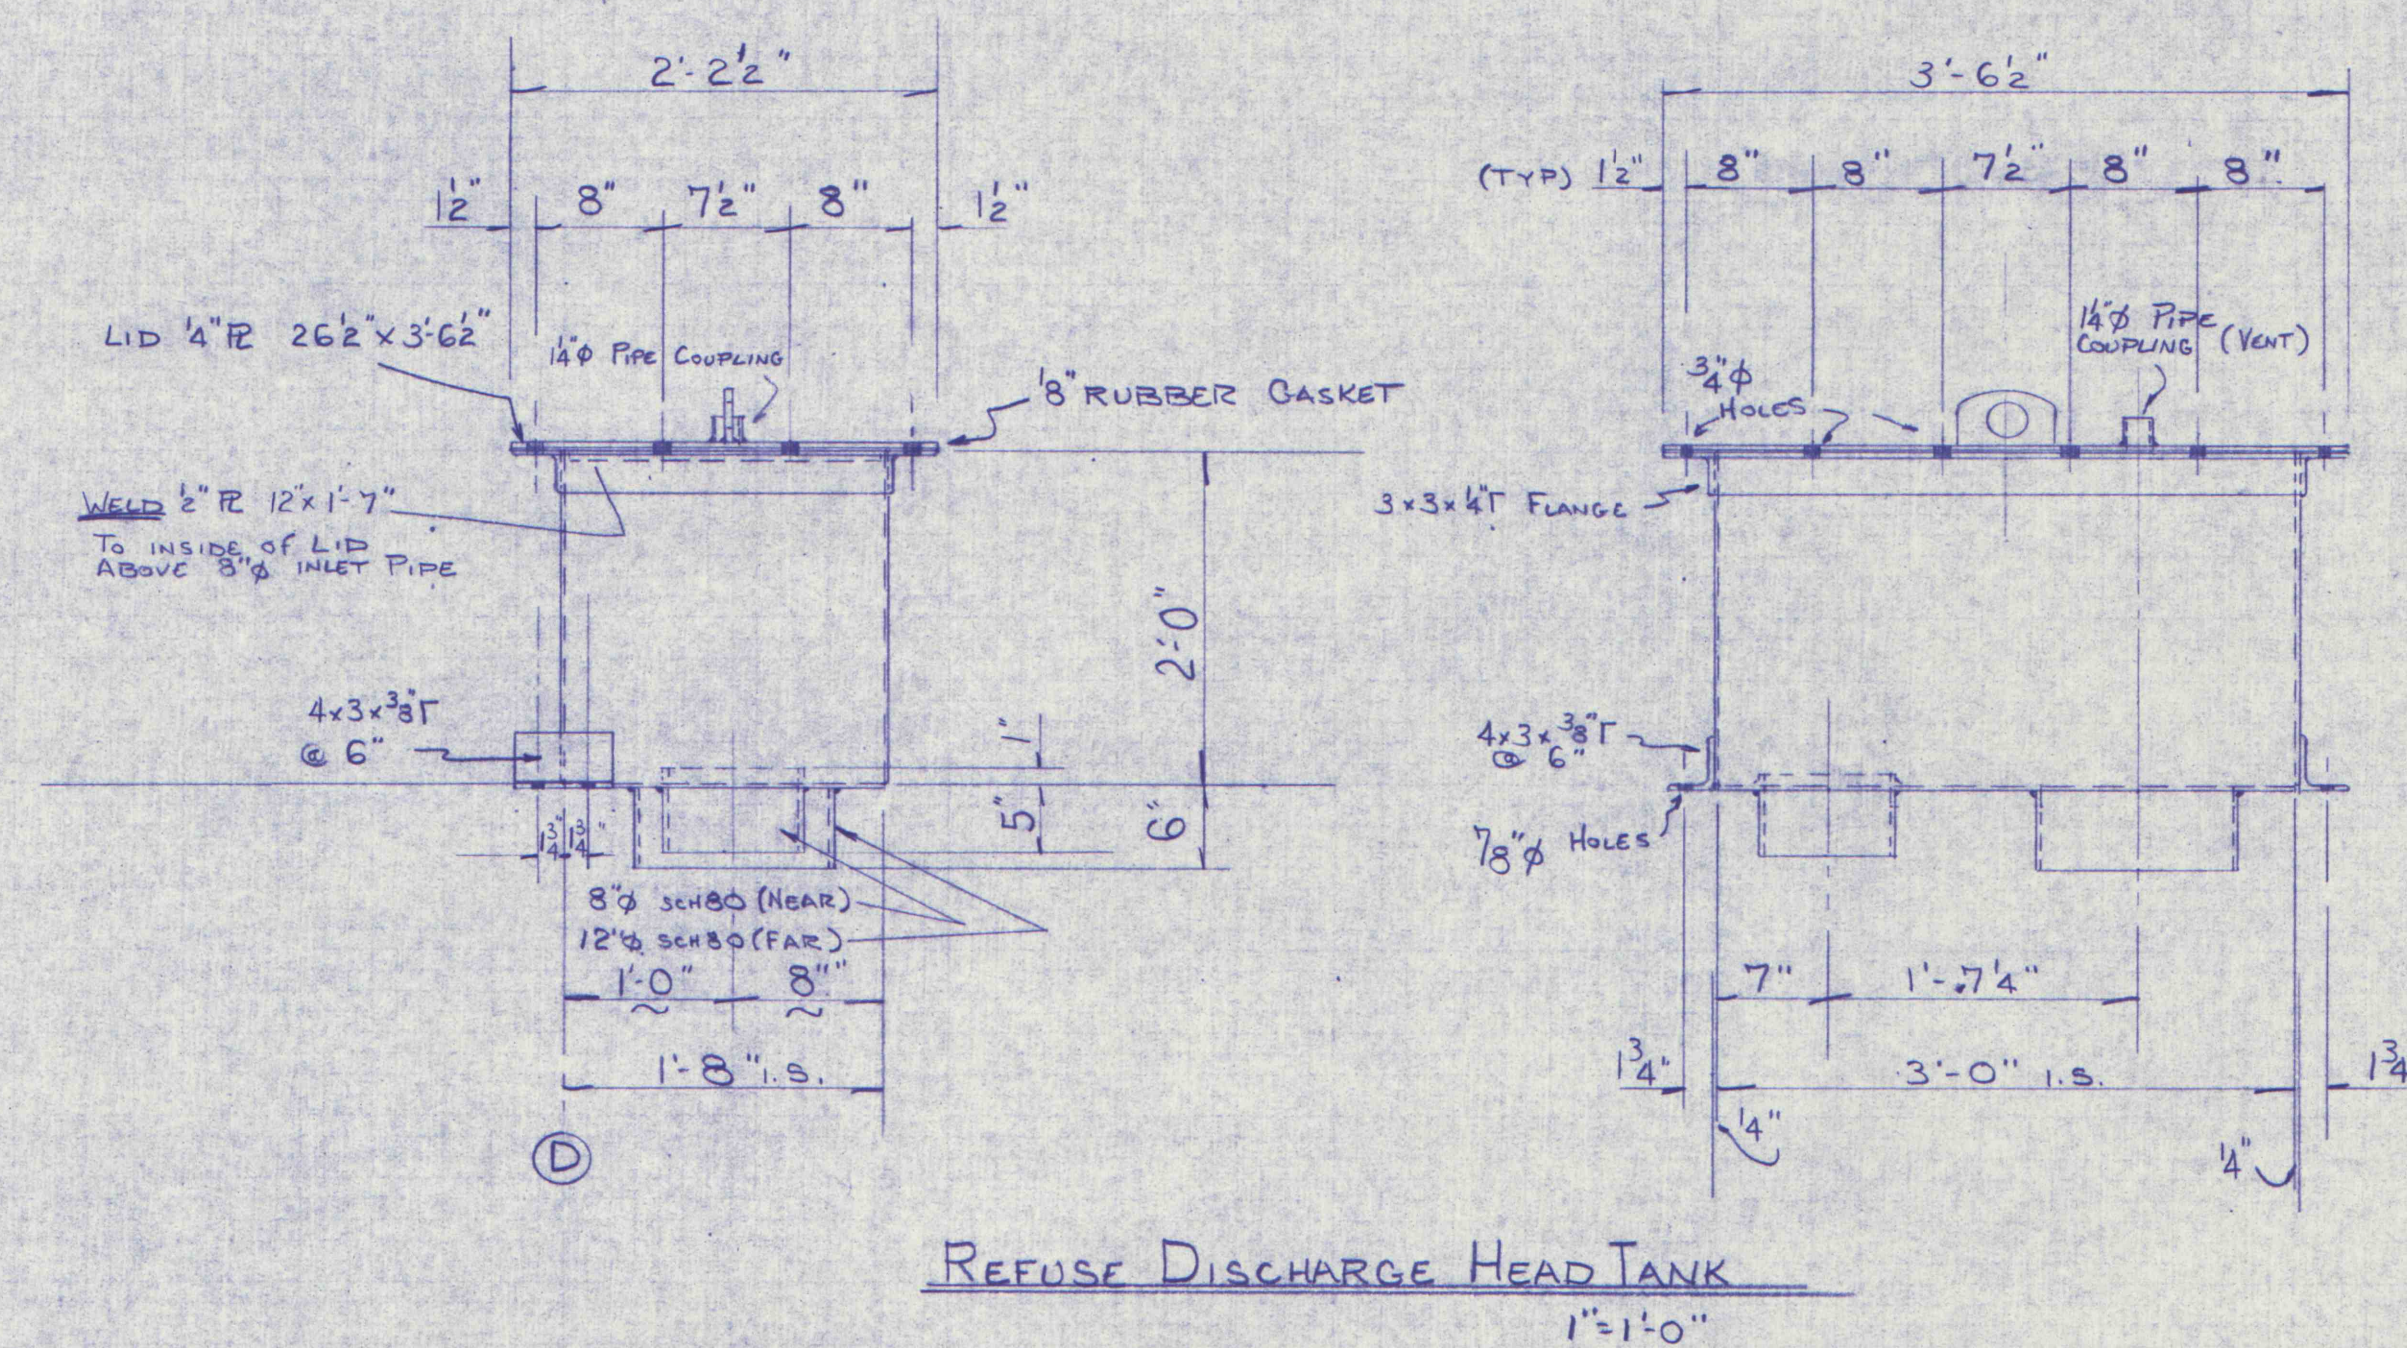


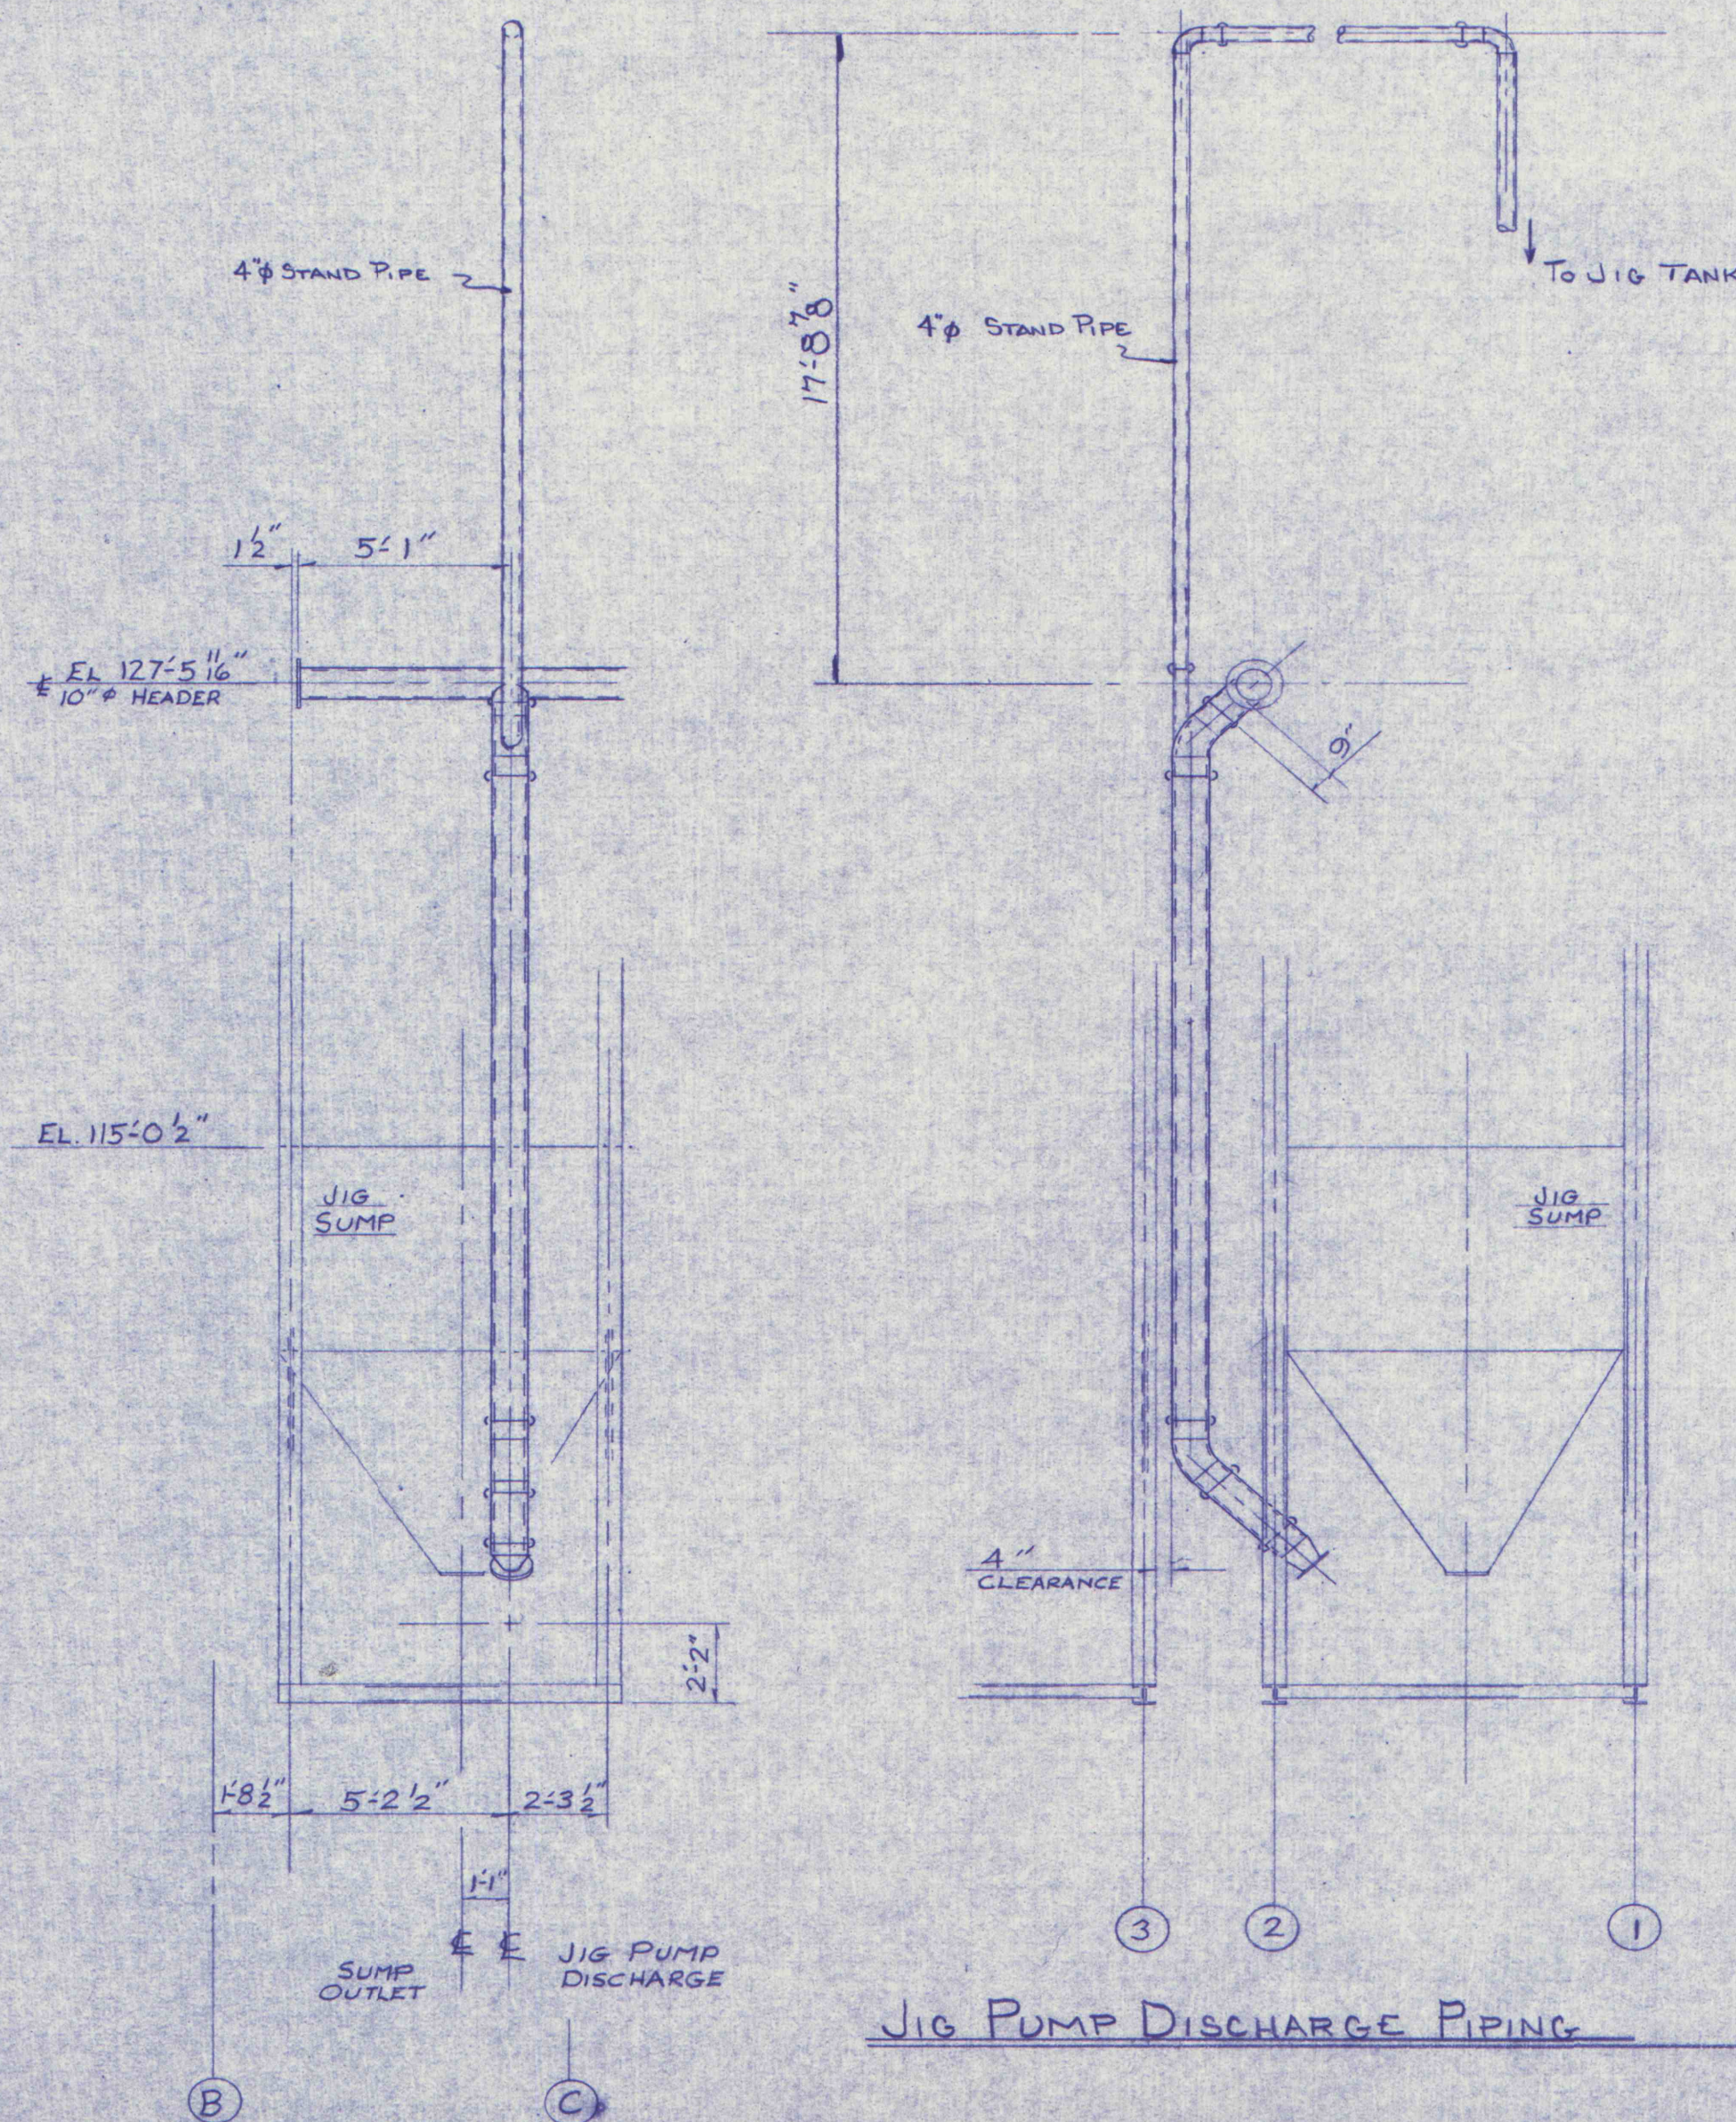

INDIANA STEEL & FABRICATING CO., INC.			
INDIANA		CLEARFIELD	
		BIGLER, PA.	
REFUSE JIG PUMP DISCHARGE PIPING			
R&P COAL CO.			
MARGARET		PA.	
REVISED	4	DRAWN BY	JCG/MDM
	3	CHECKED BY	SCALE
	2	DATE	2-27-78
	1	REF. No.	DWG. No.
			77075-PP2