




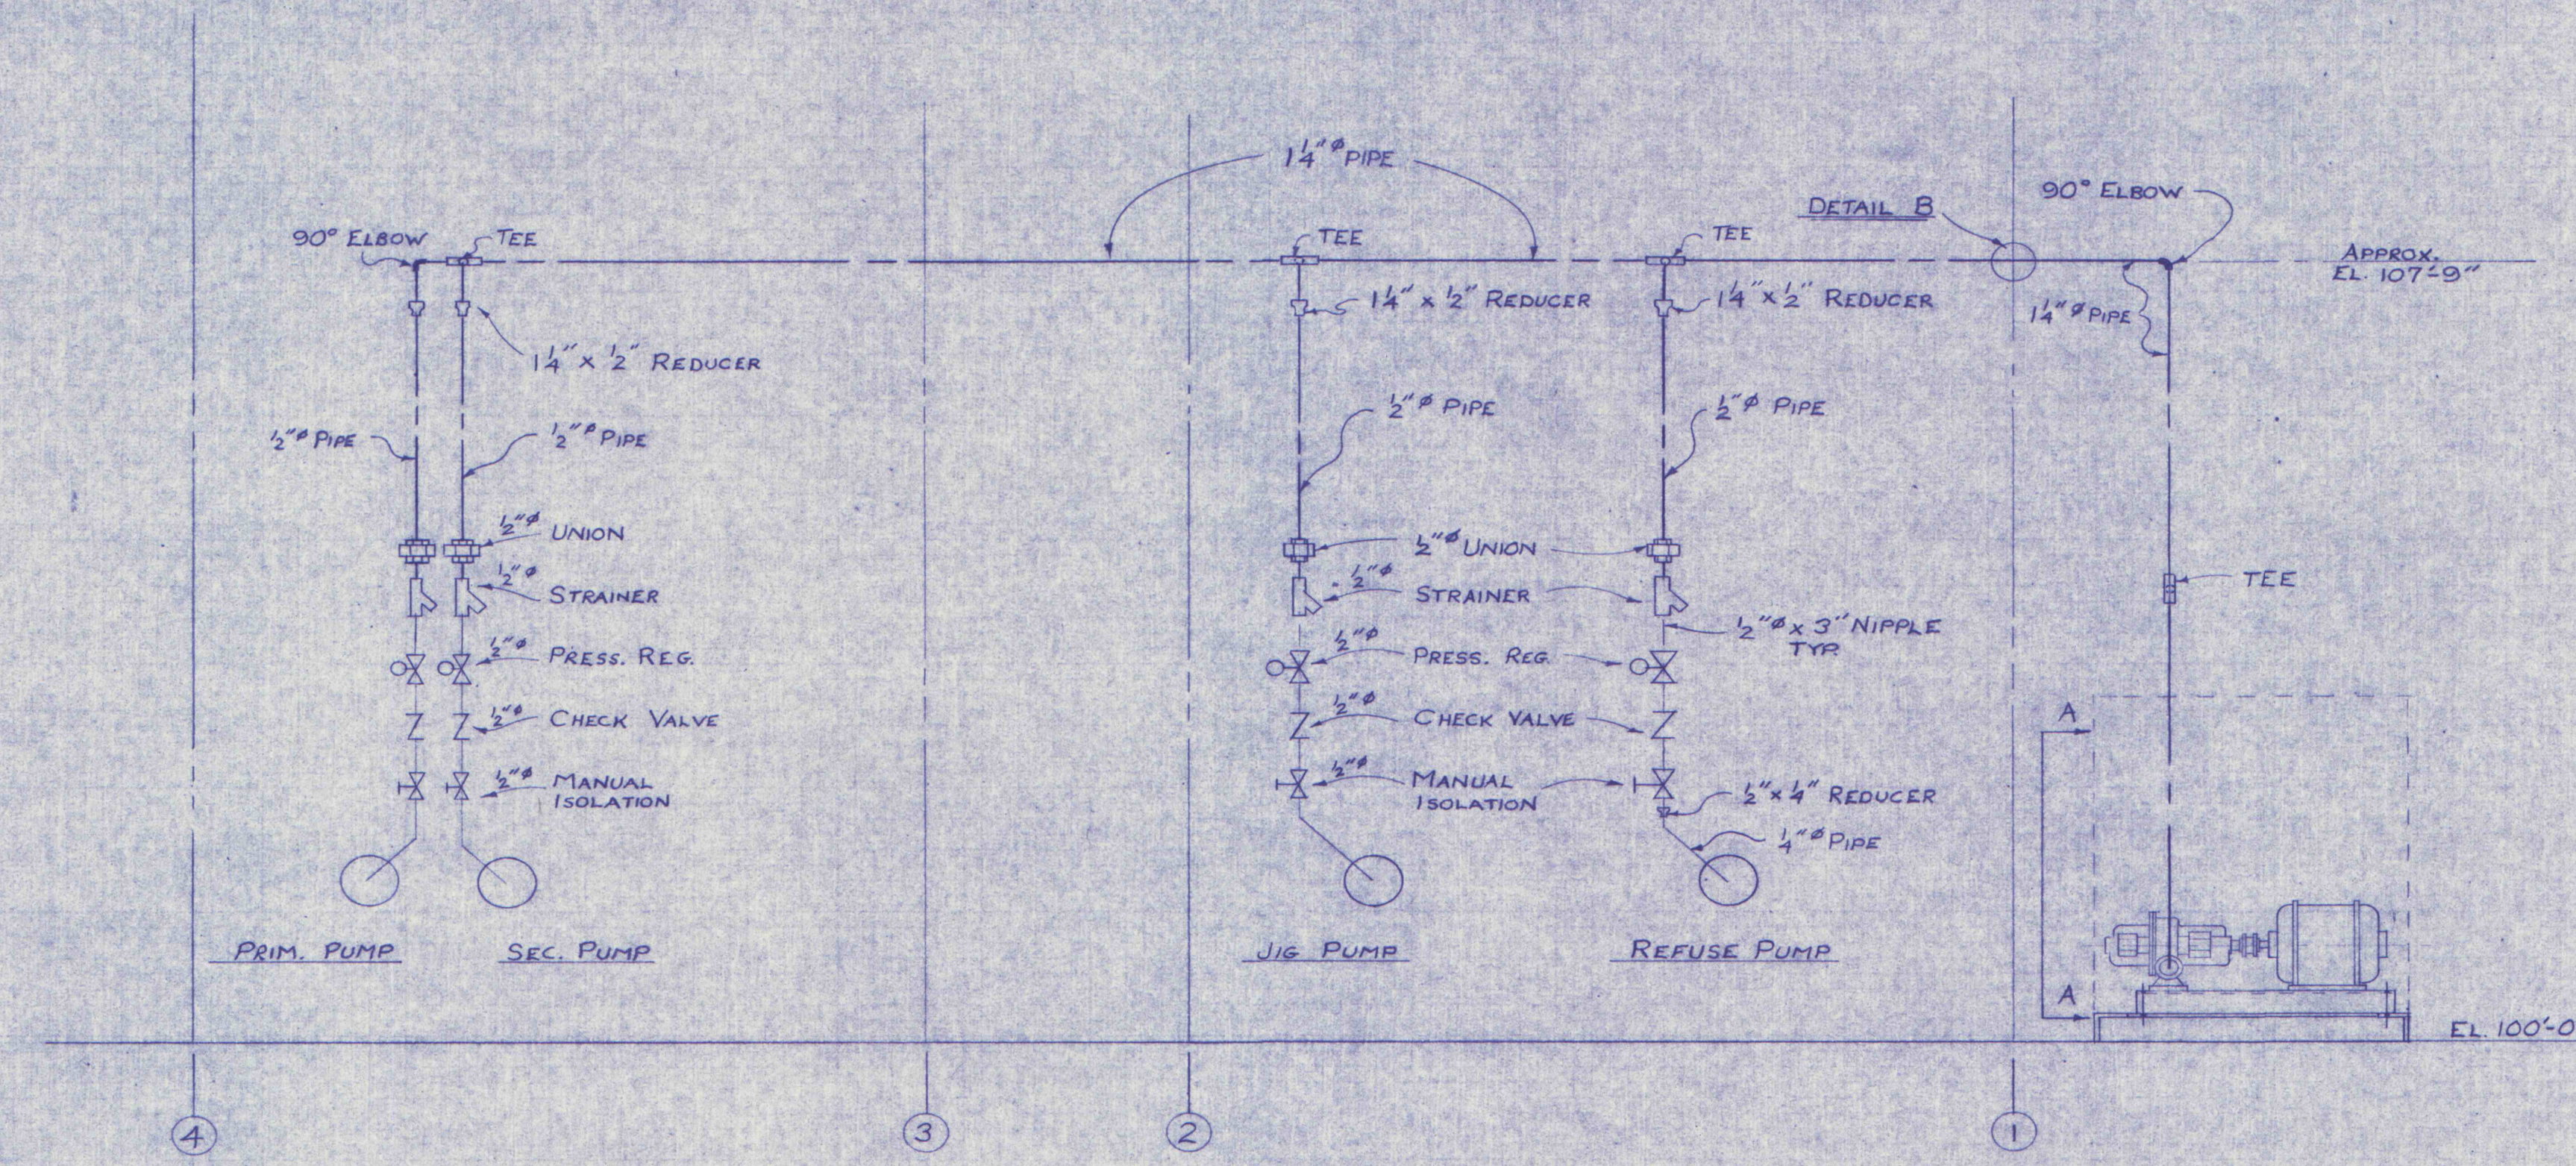



GLAND SEAL SYSTEM SCHEMATIC
SCALE - NONE

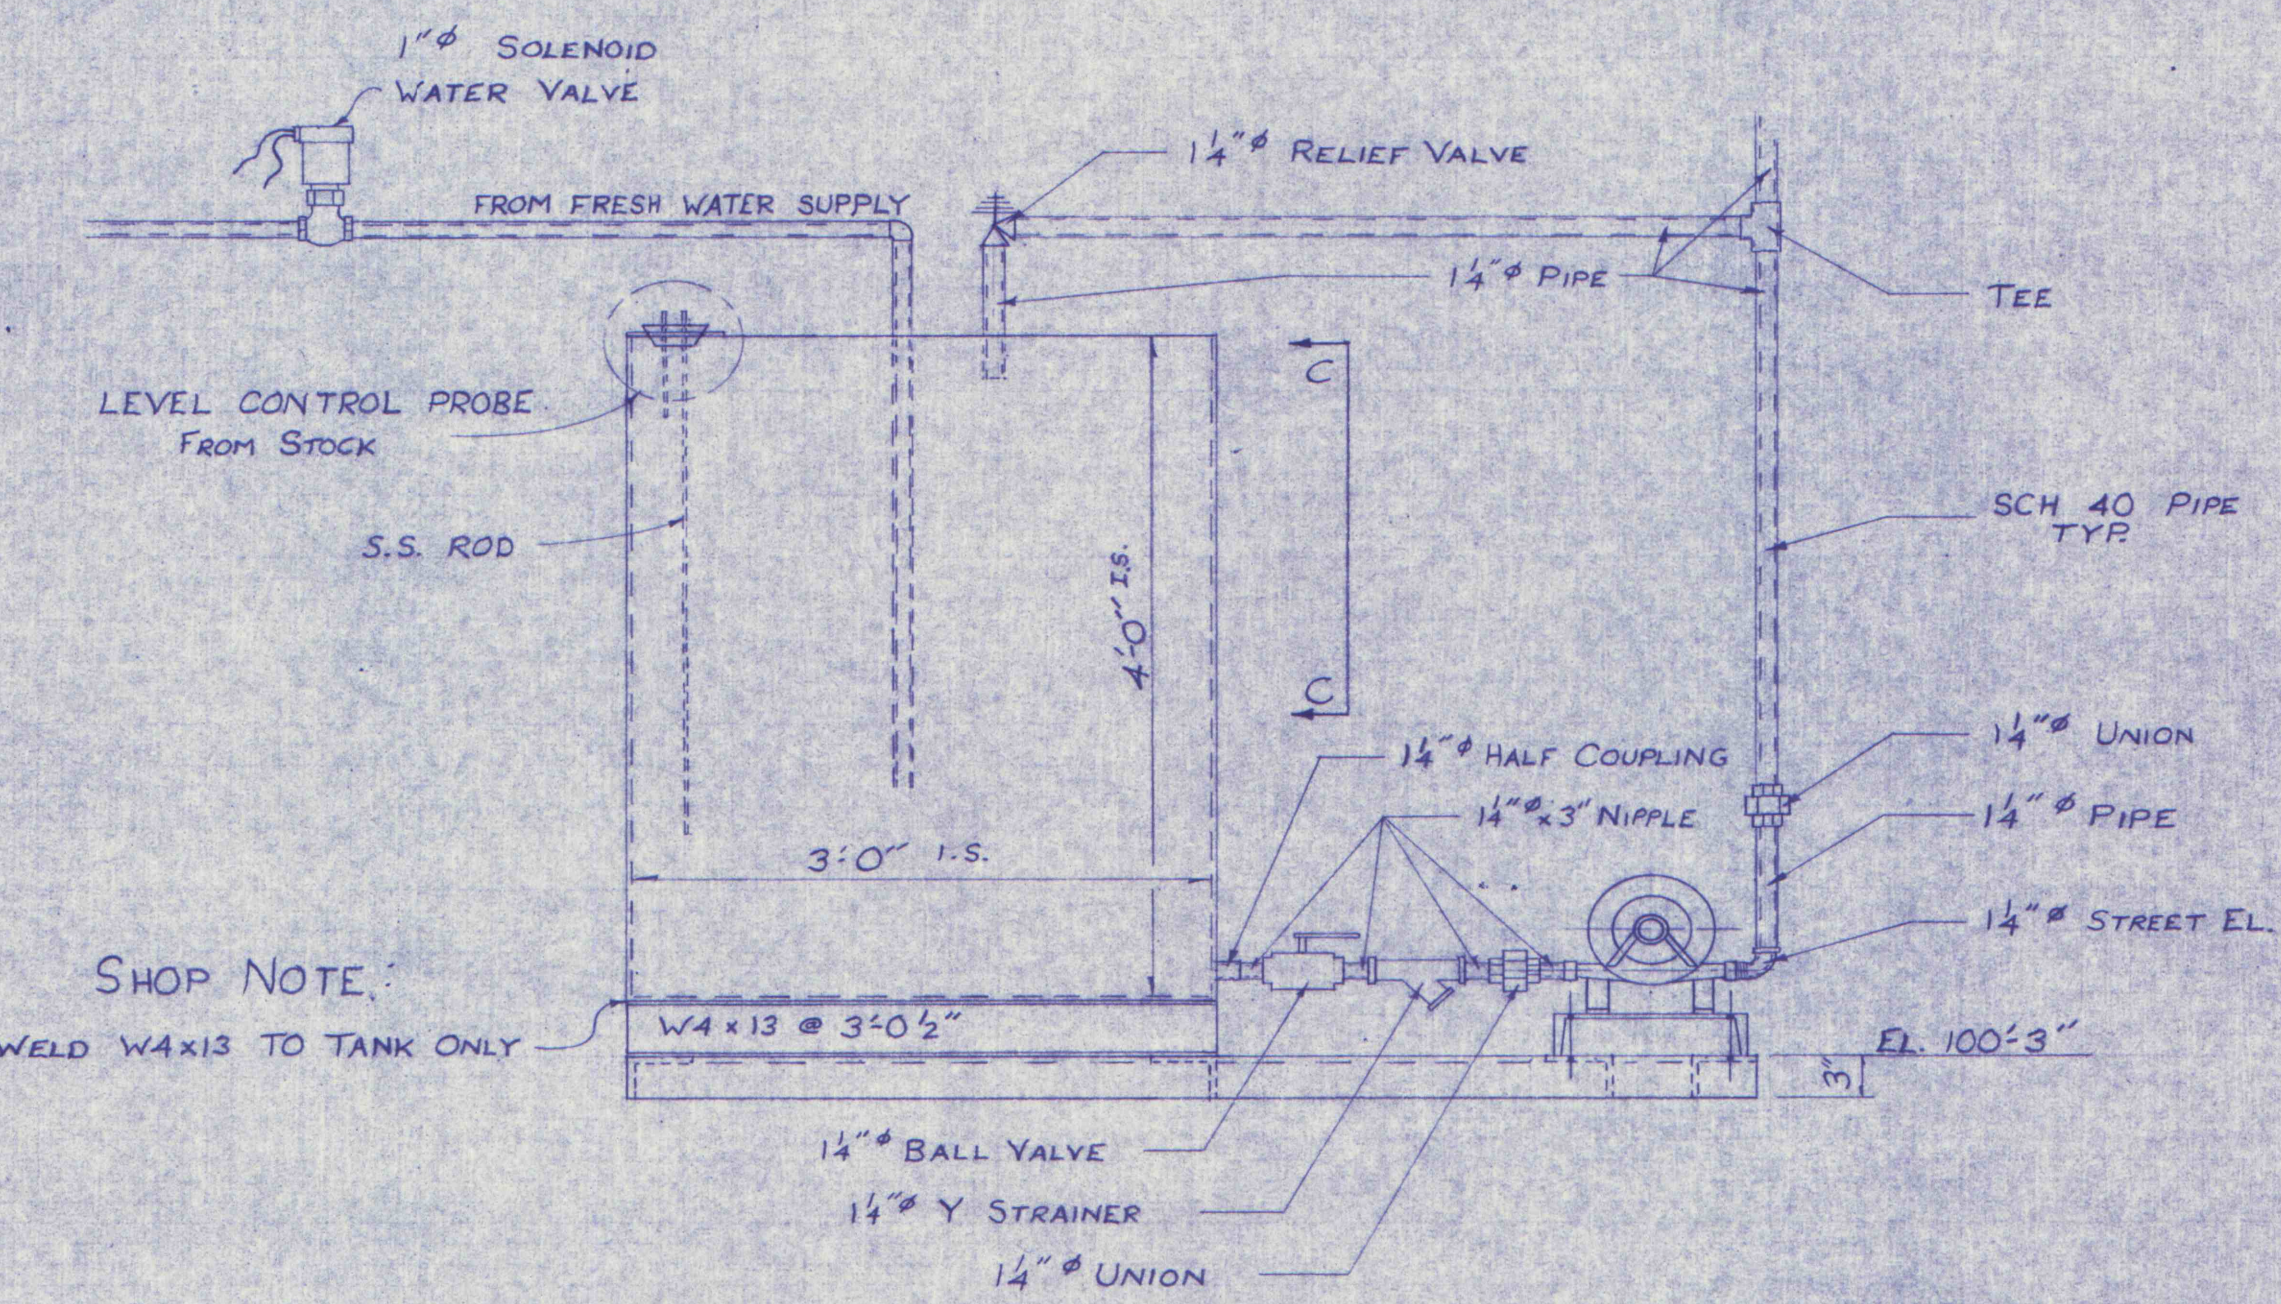


GLAND SEAL PUMP SUCTION PIPING DETAILS
DETAIL A-A 1"=1'-0"

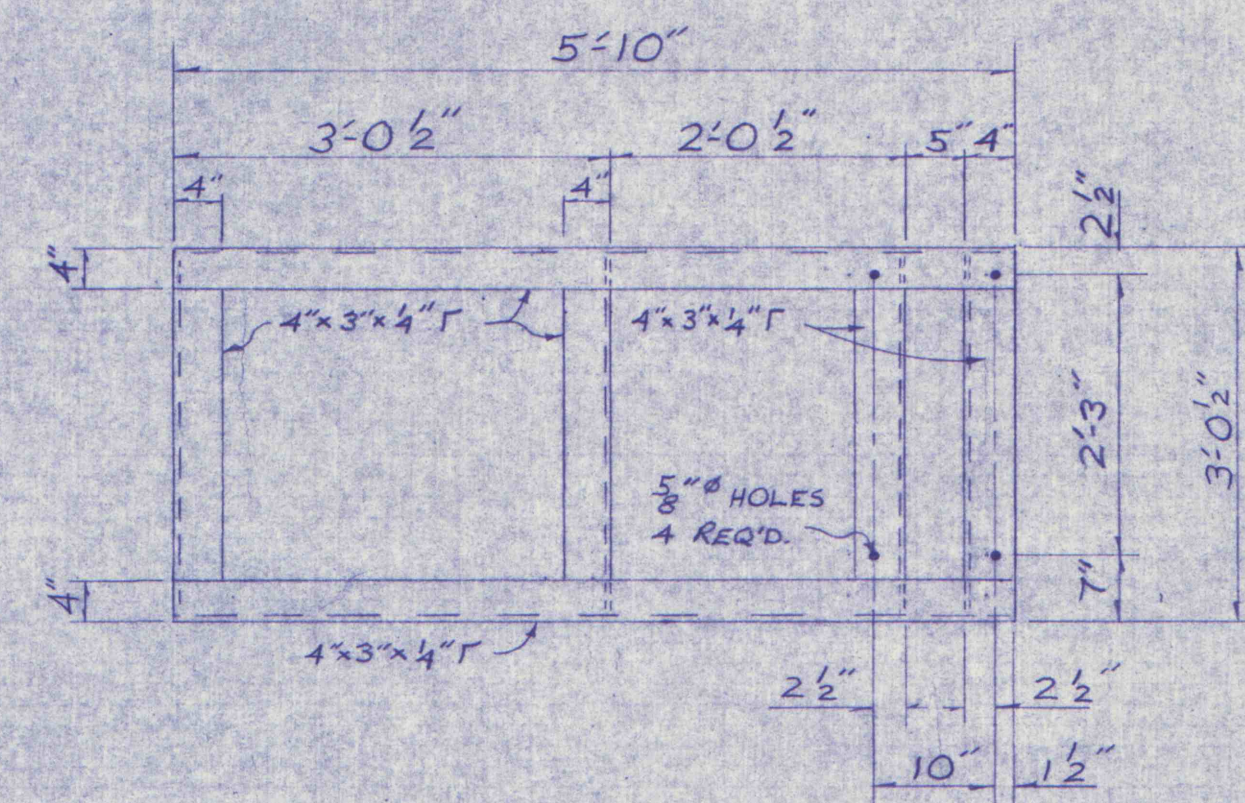

PLAN FL 100'-3"
3"=1'-0"

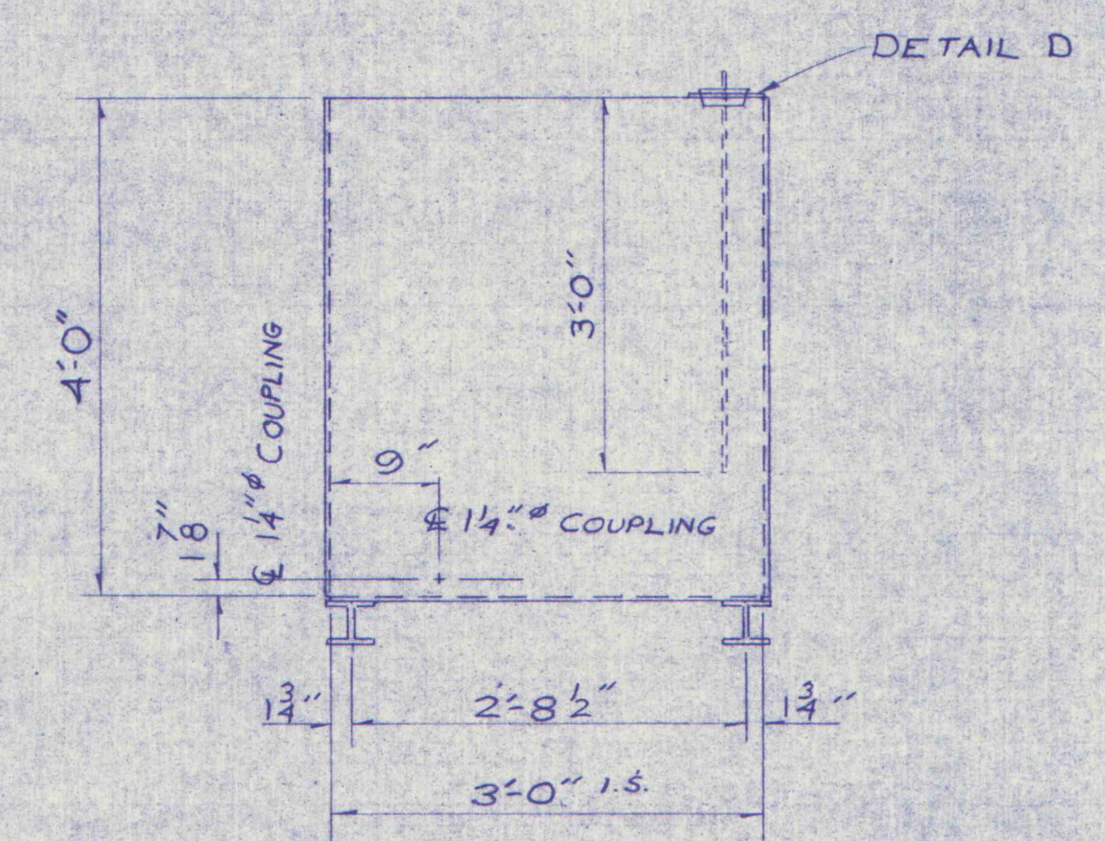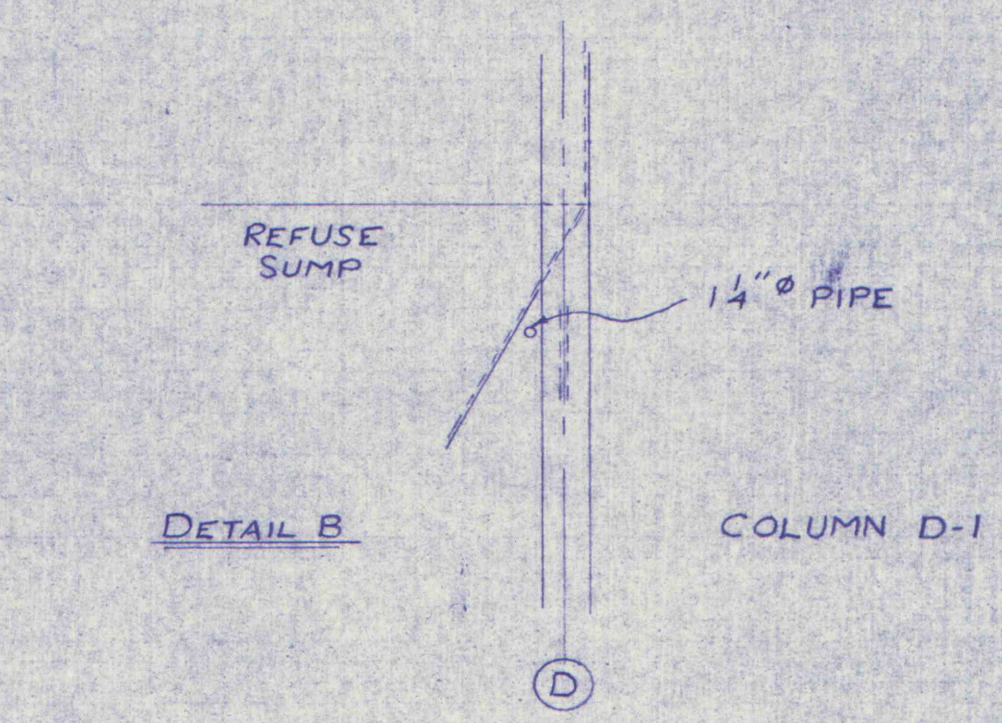

GLAND SEAL TANK
DETAIL C-C
SCALE 3/4"=1'-0"

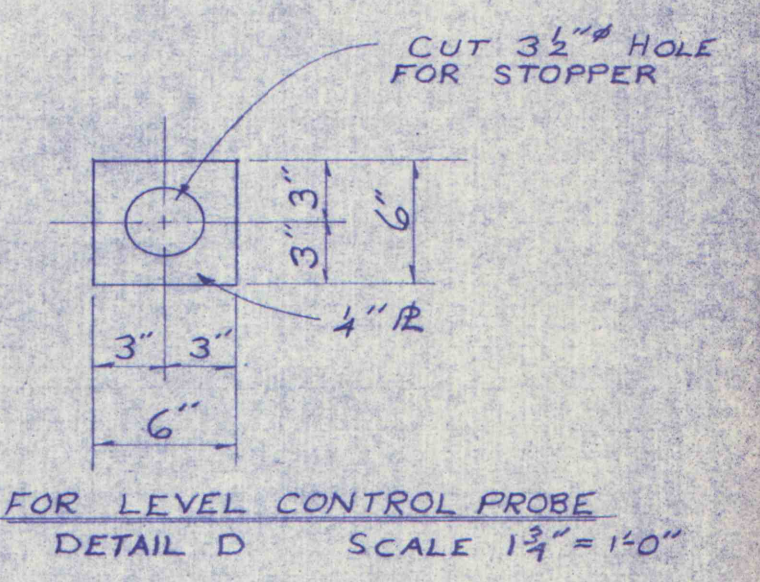

FOR LEVEL CONTROL PROBE
DETAIL D SCALE 1 1/2"=1'-0"

INDIANA STEEL & FABRICATING CO., INC.			
INDIANA		CLEARFIELD	BIGLER, PA.
GLAND SEAL SYSTEM			
R. & P COAL CO			
MARGARET		PA.	
REVISED	4	DRAWN BY J.C.G.	DATE 3-9-78
	3	CHECKED BY	SCALE AS NOTED
	2	REF. NO.	DWG. No.
	1		77075-PP3

10489-98