
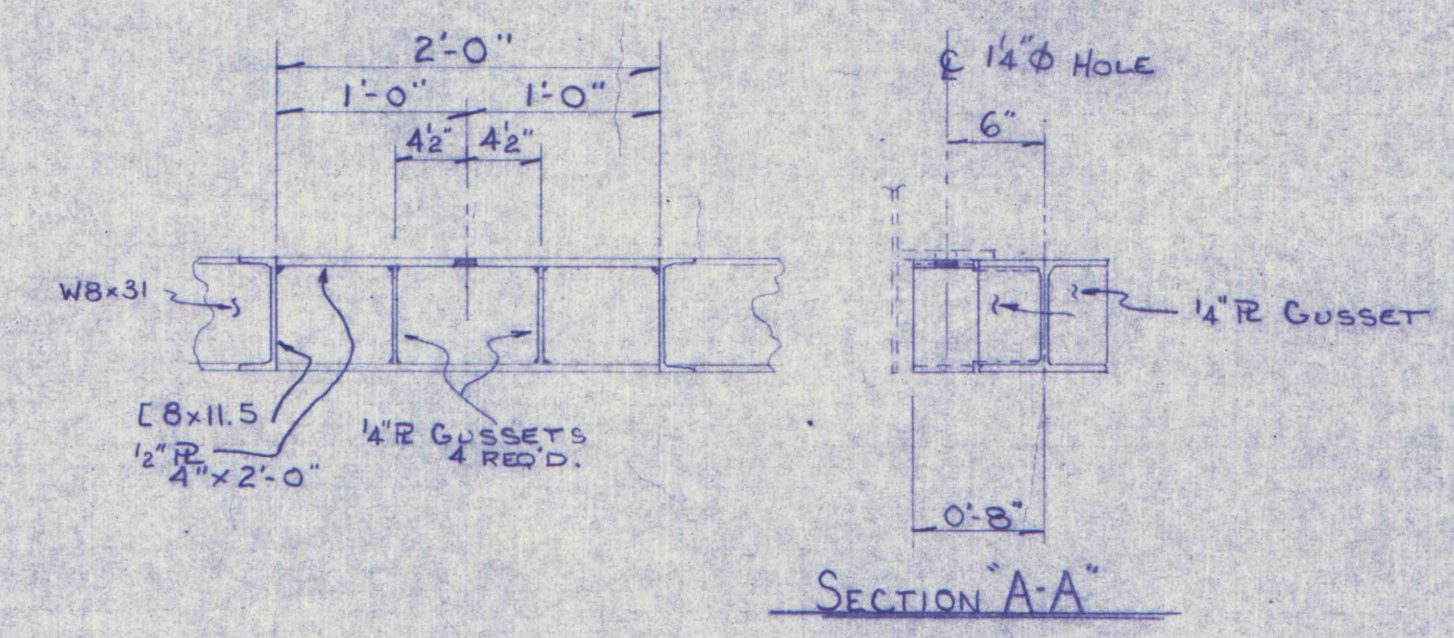
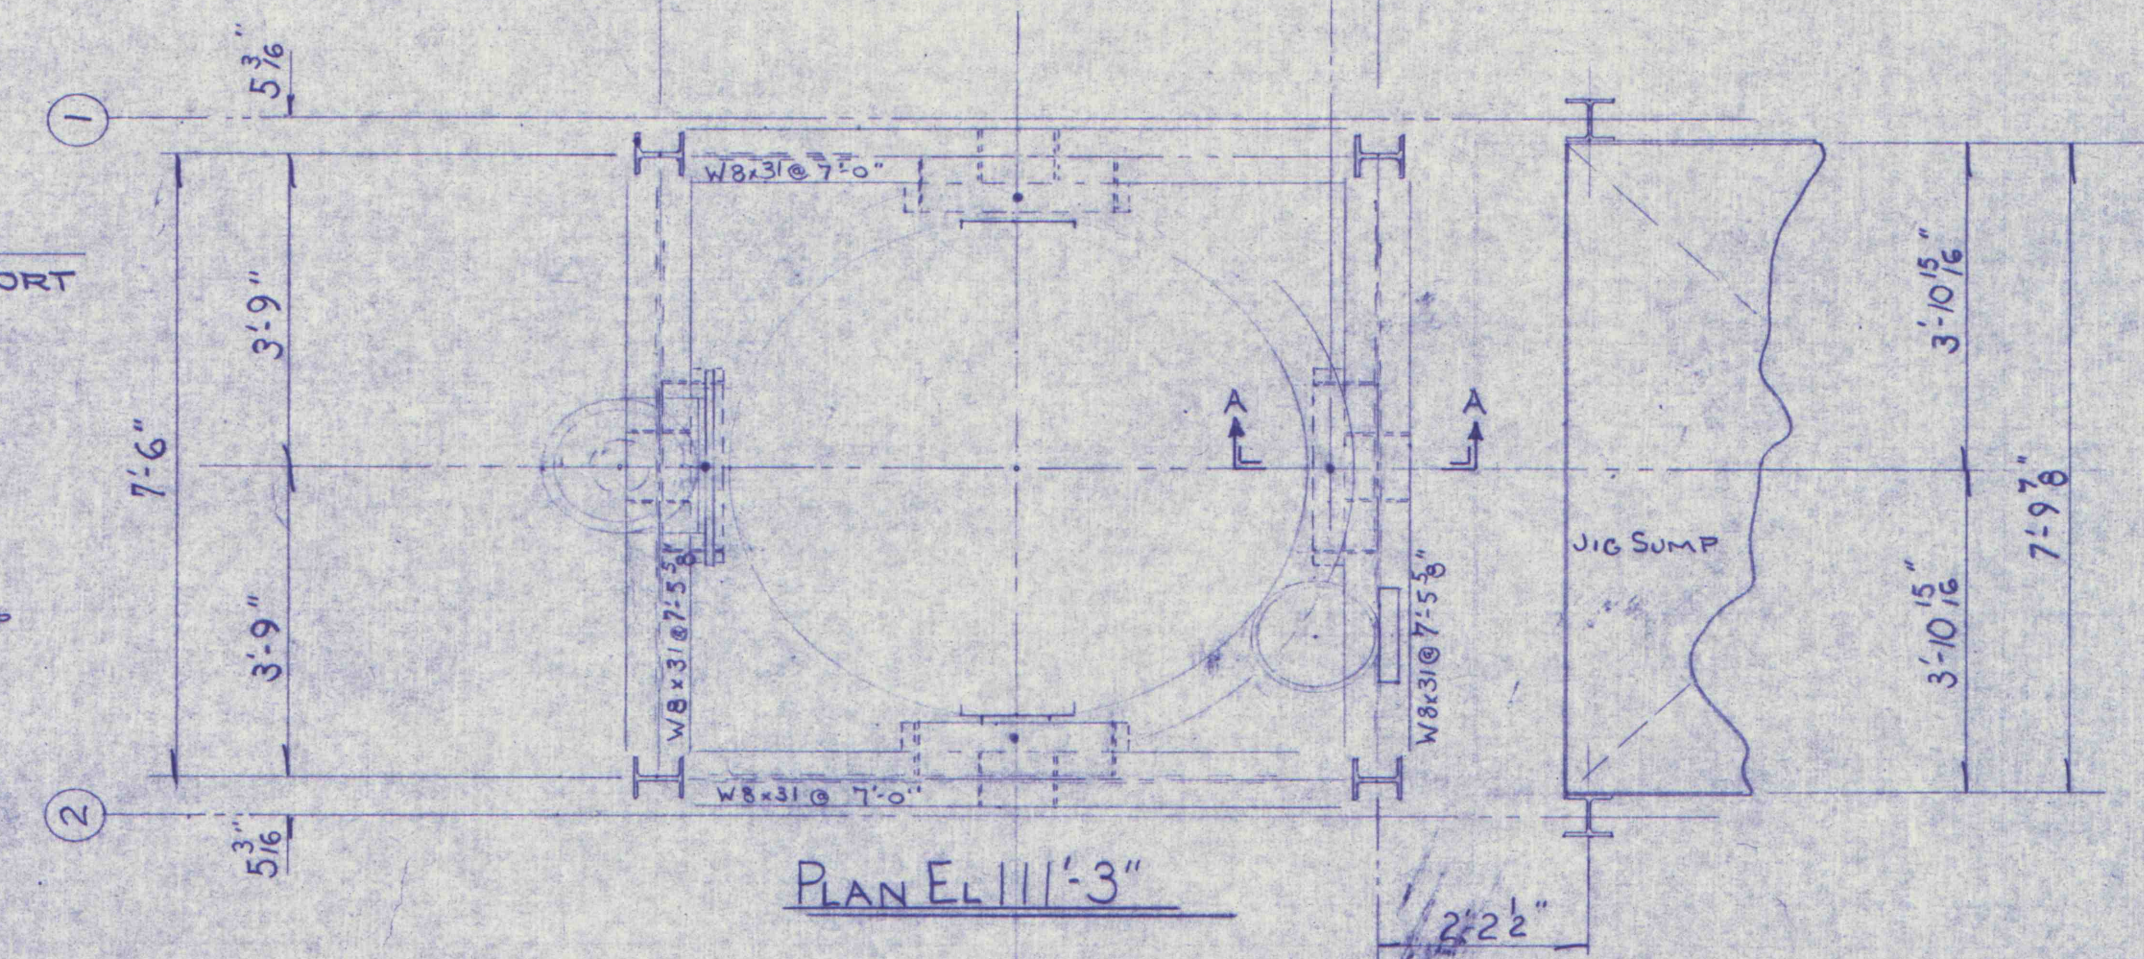
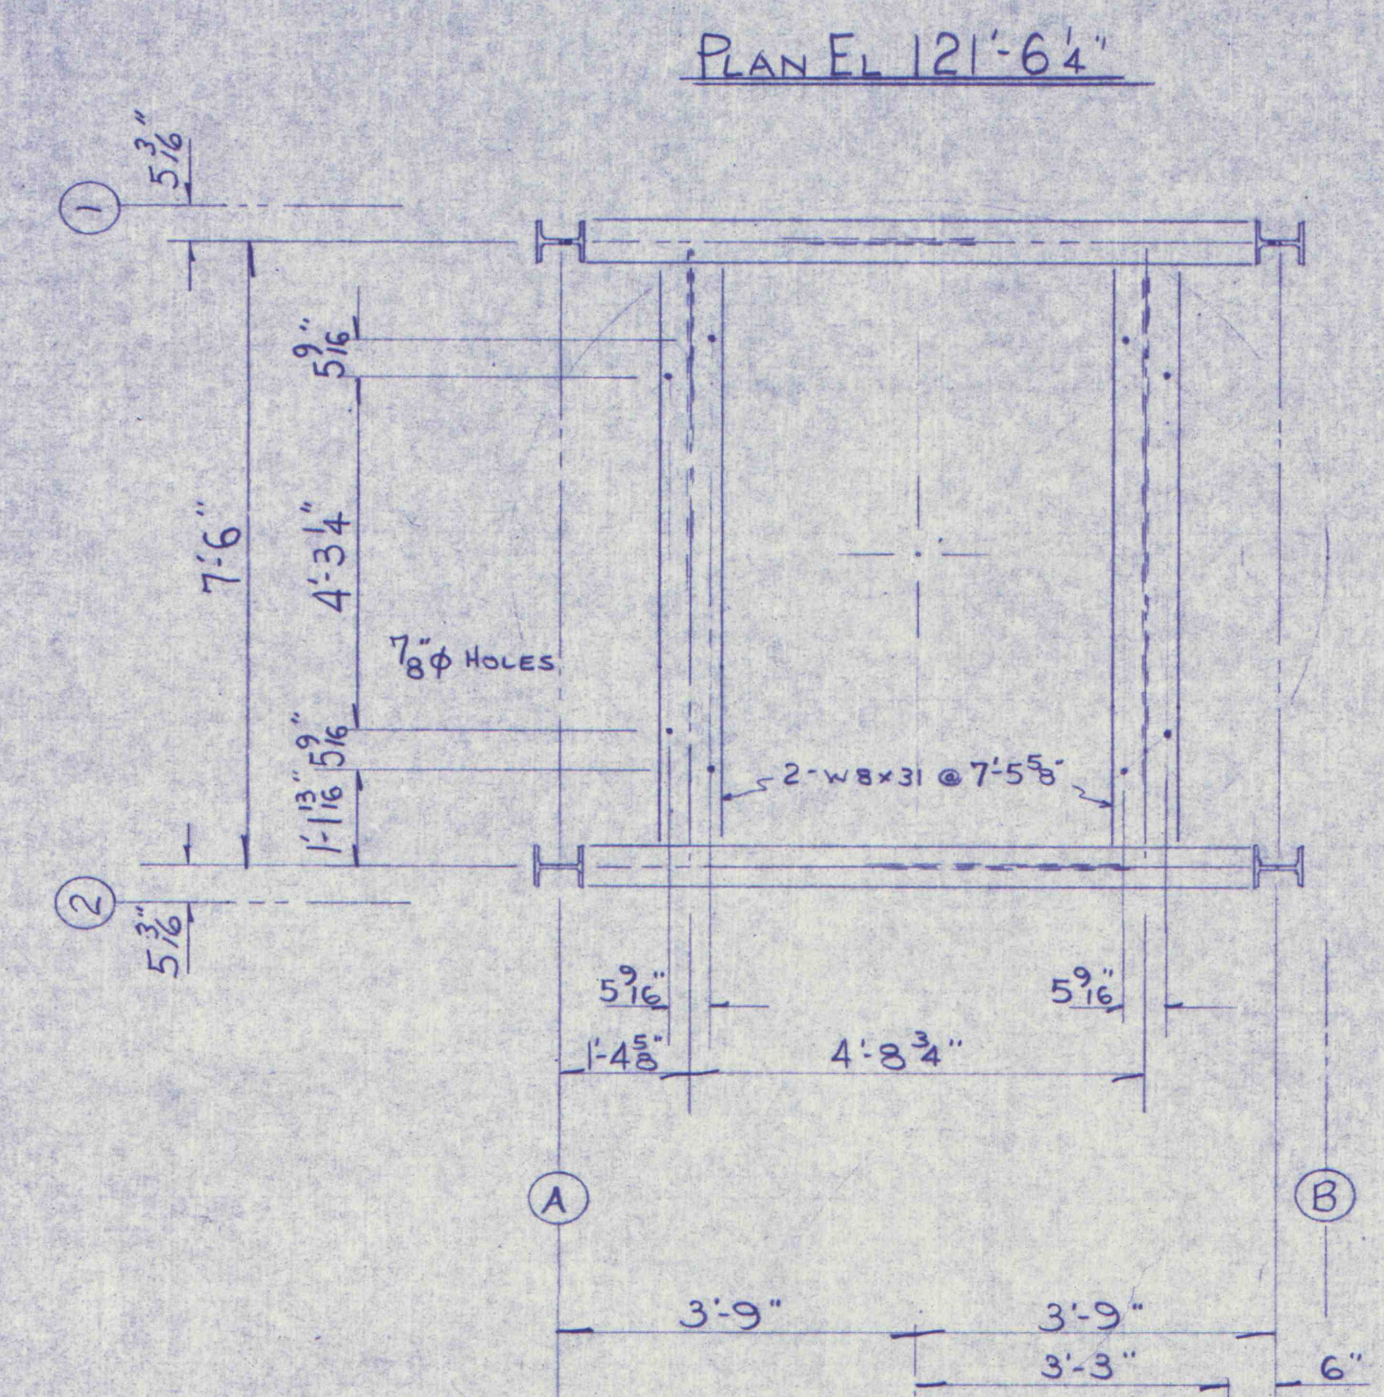
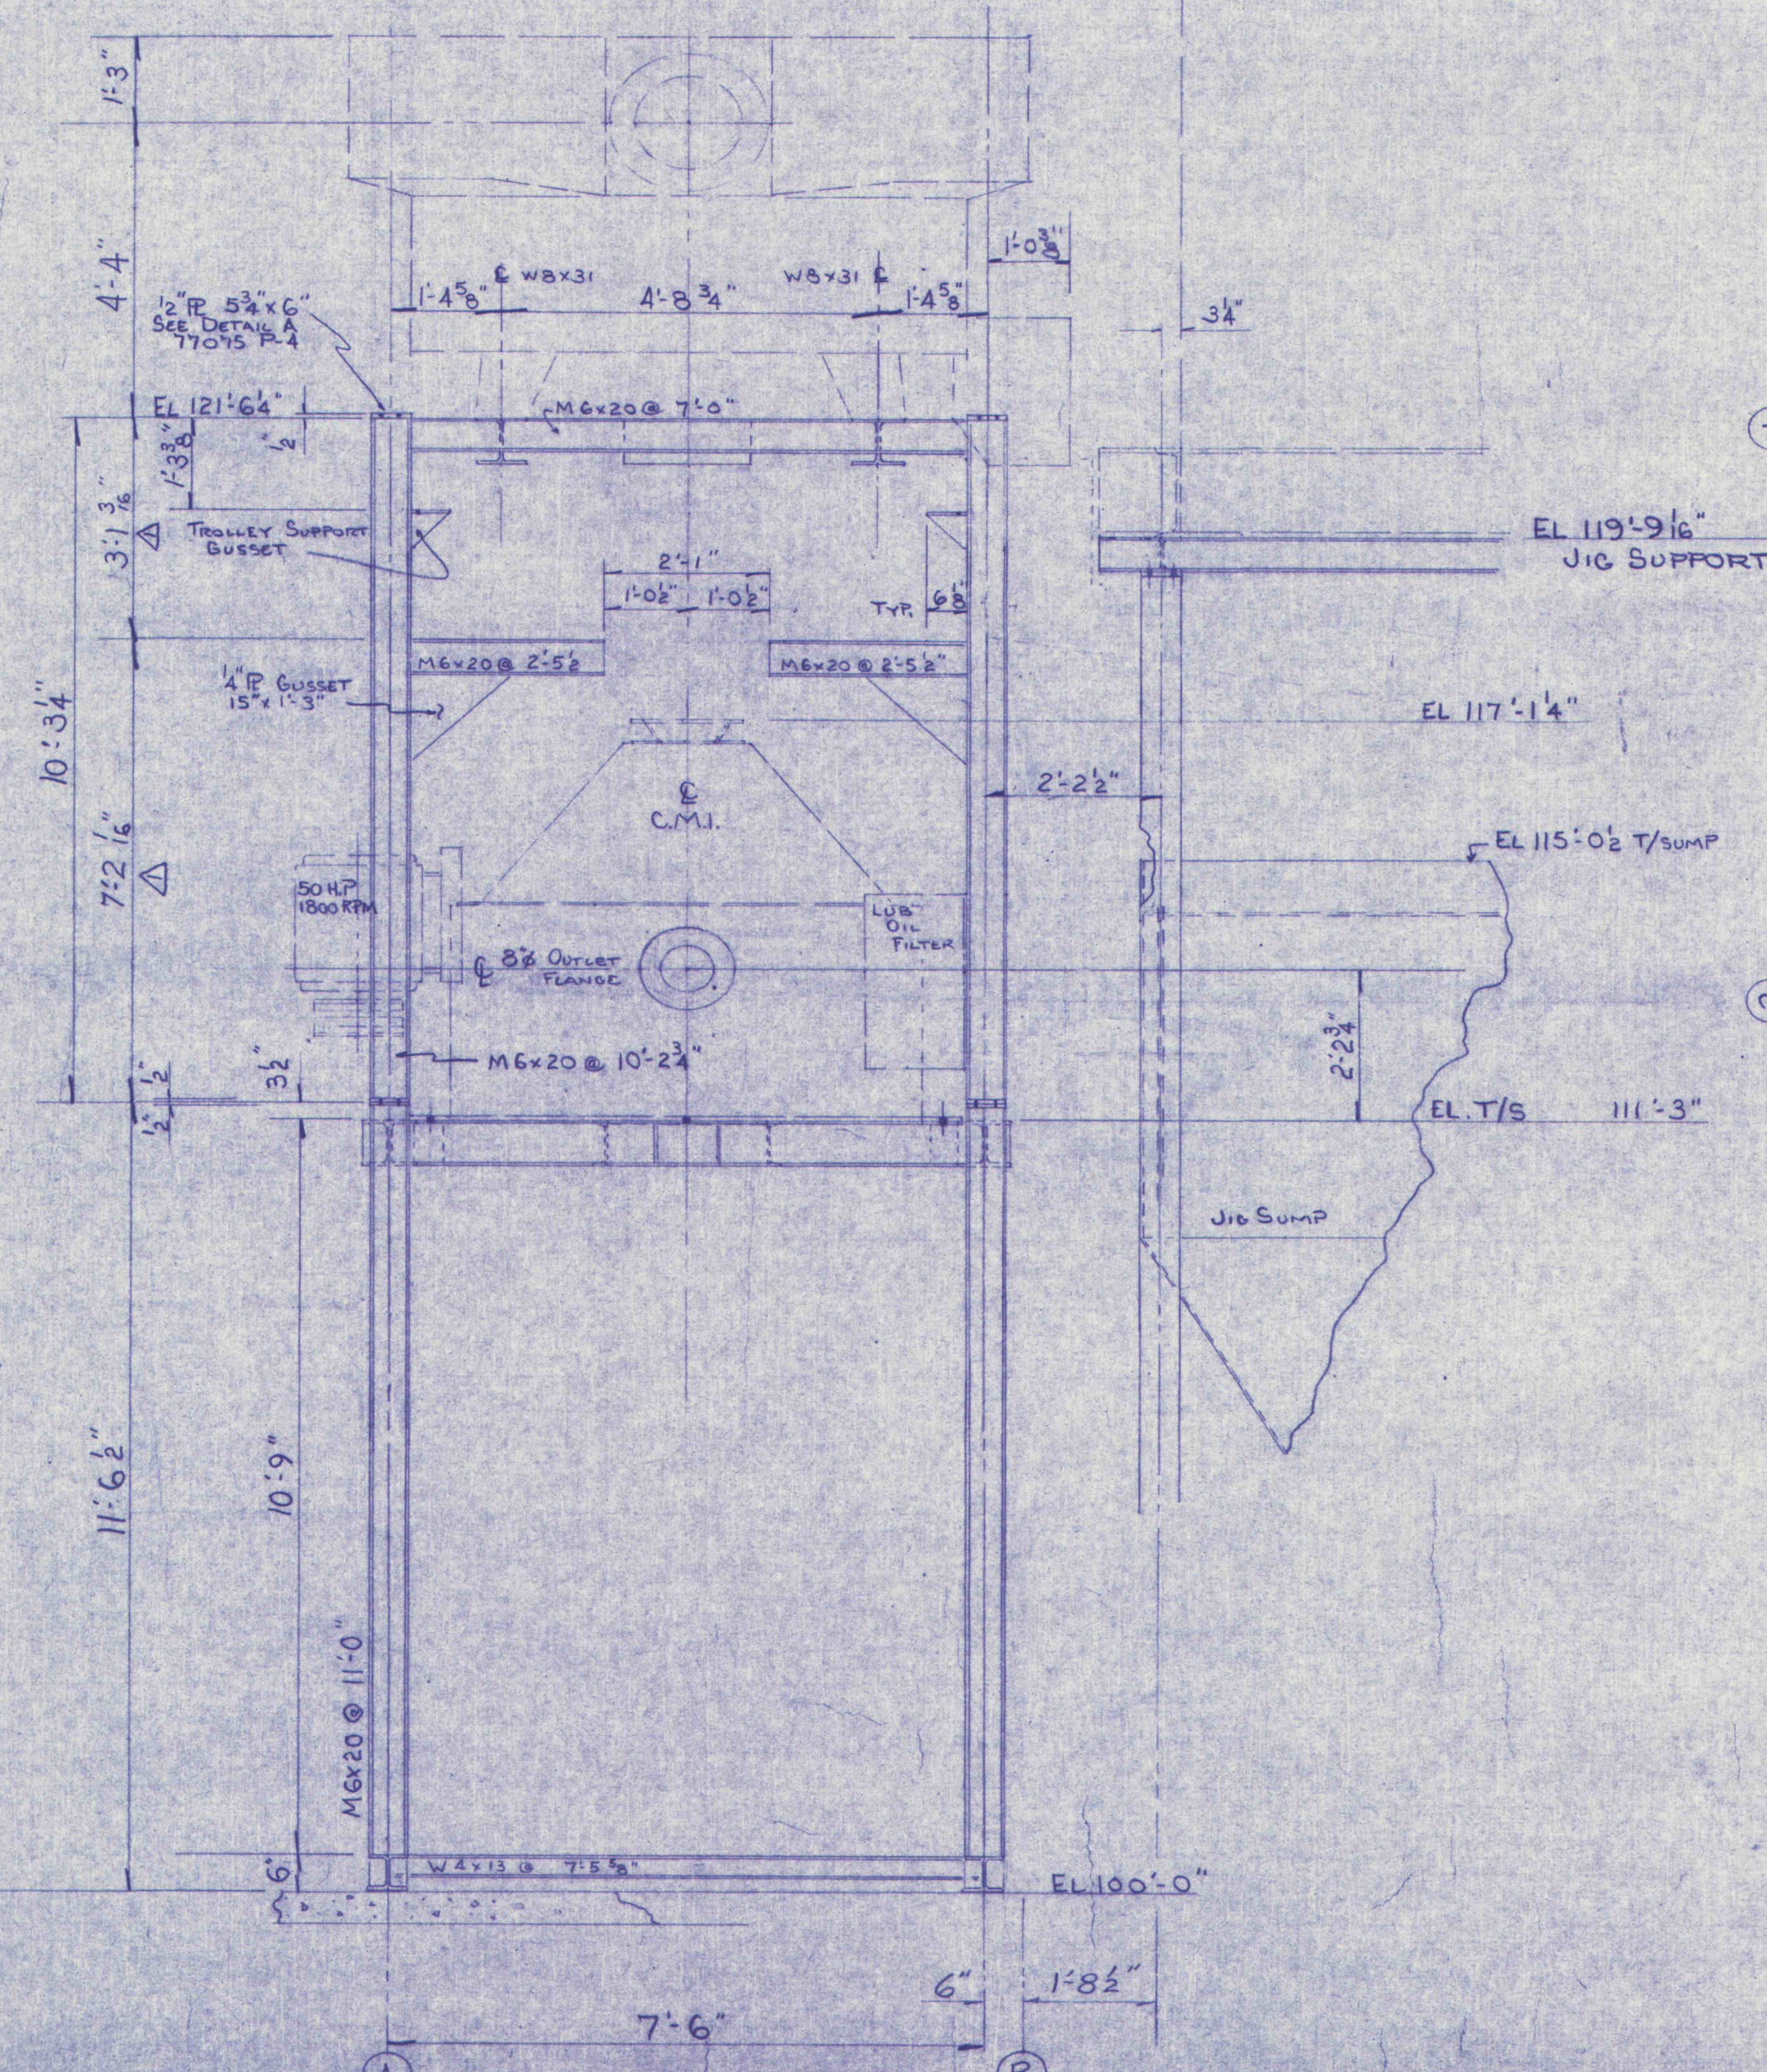


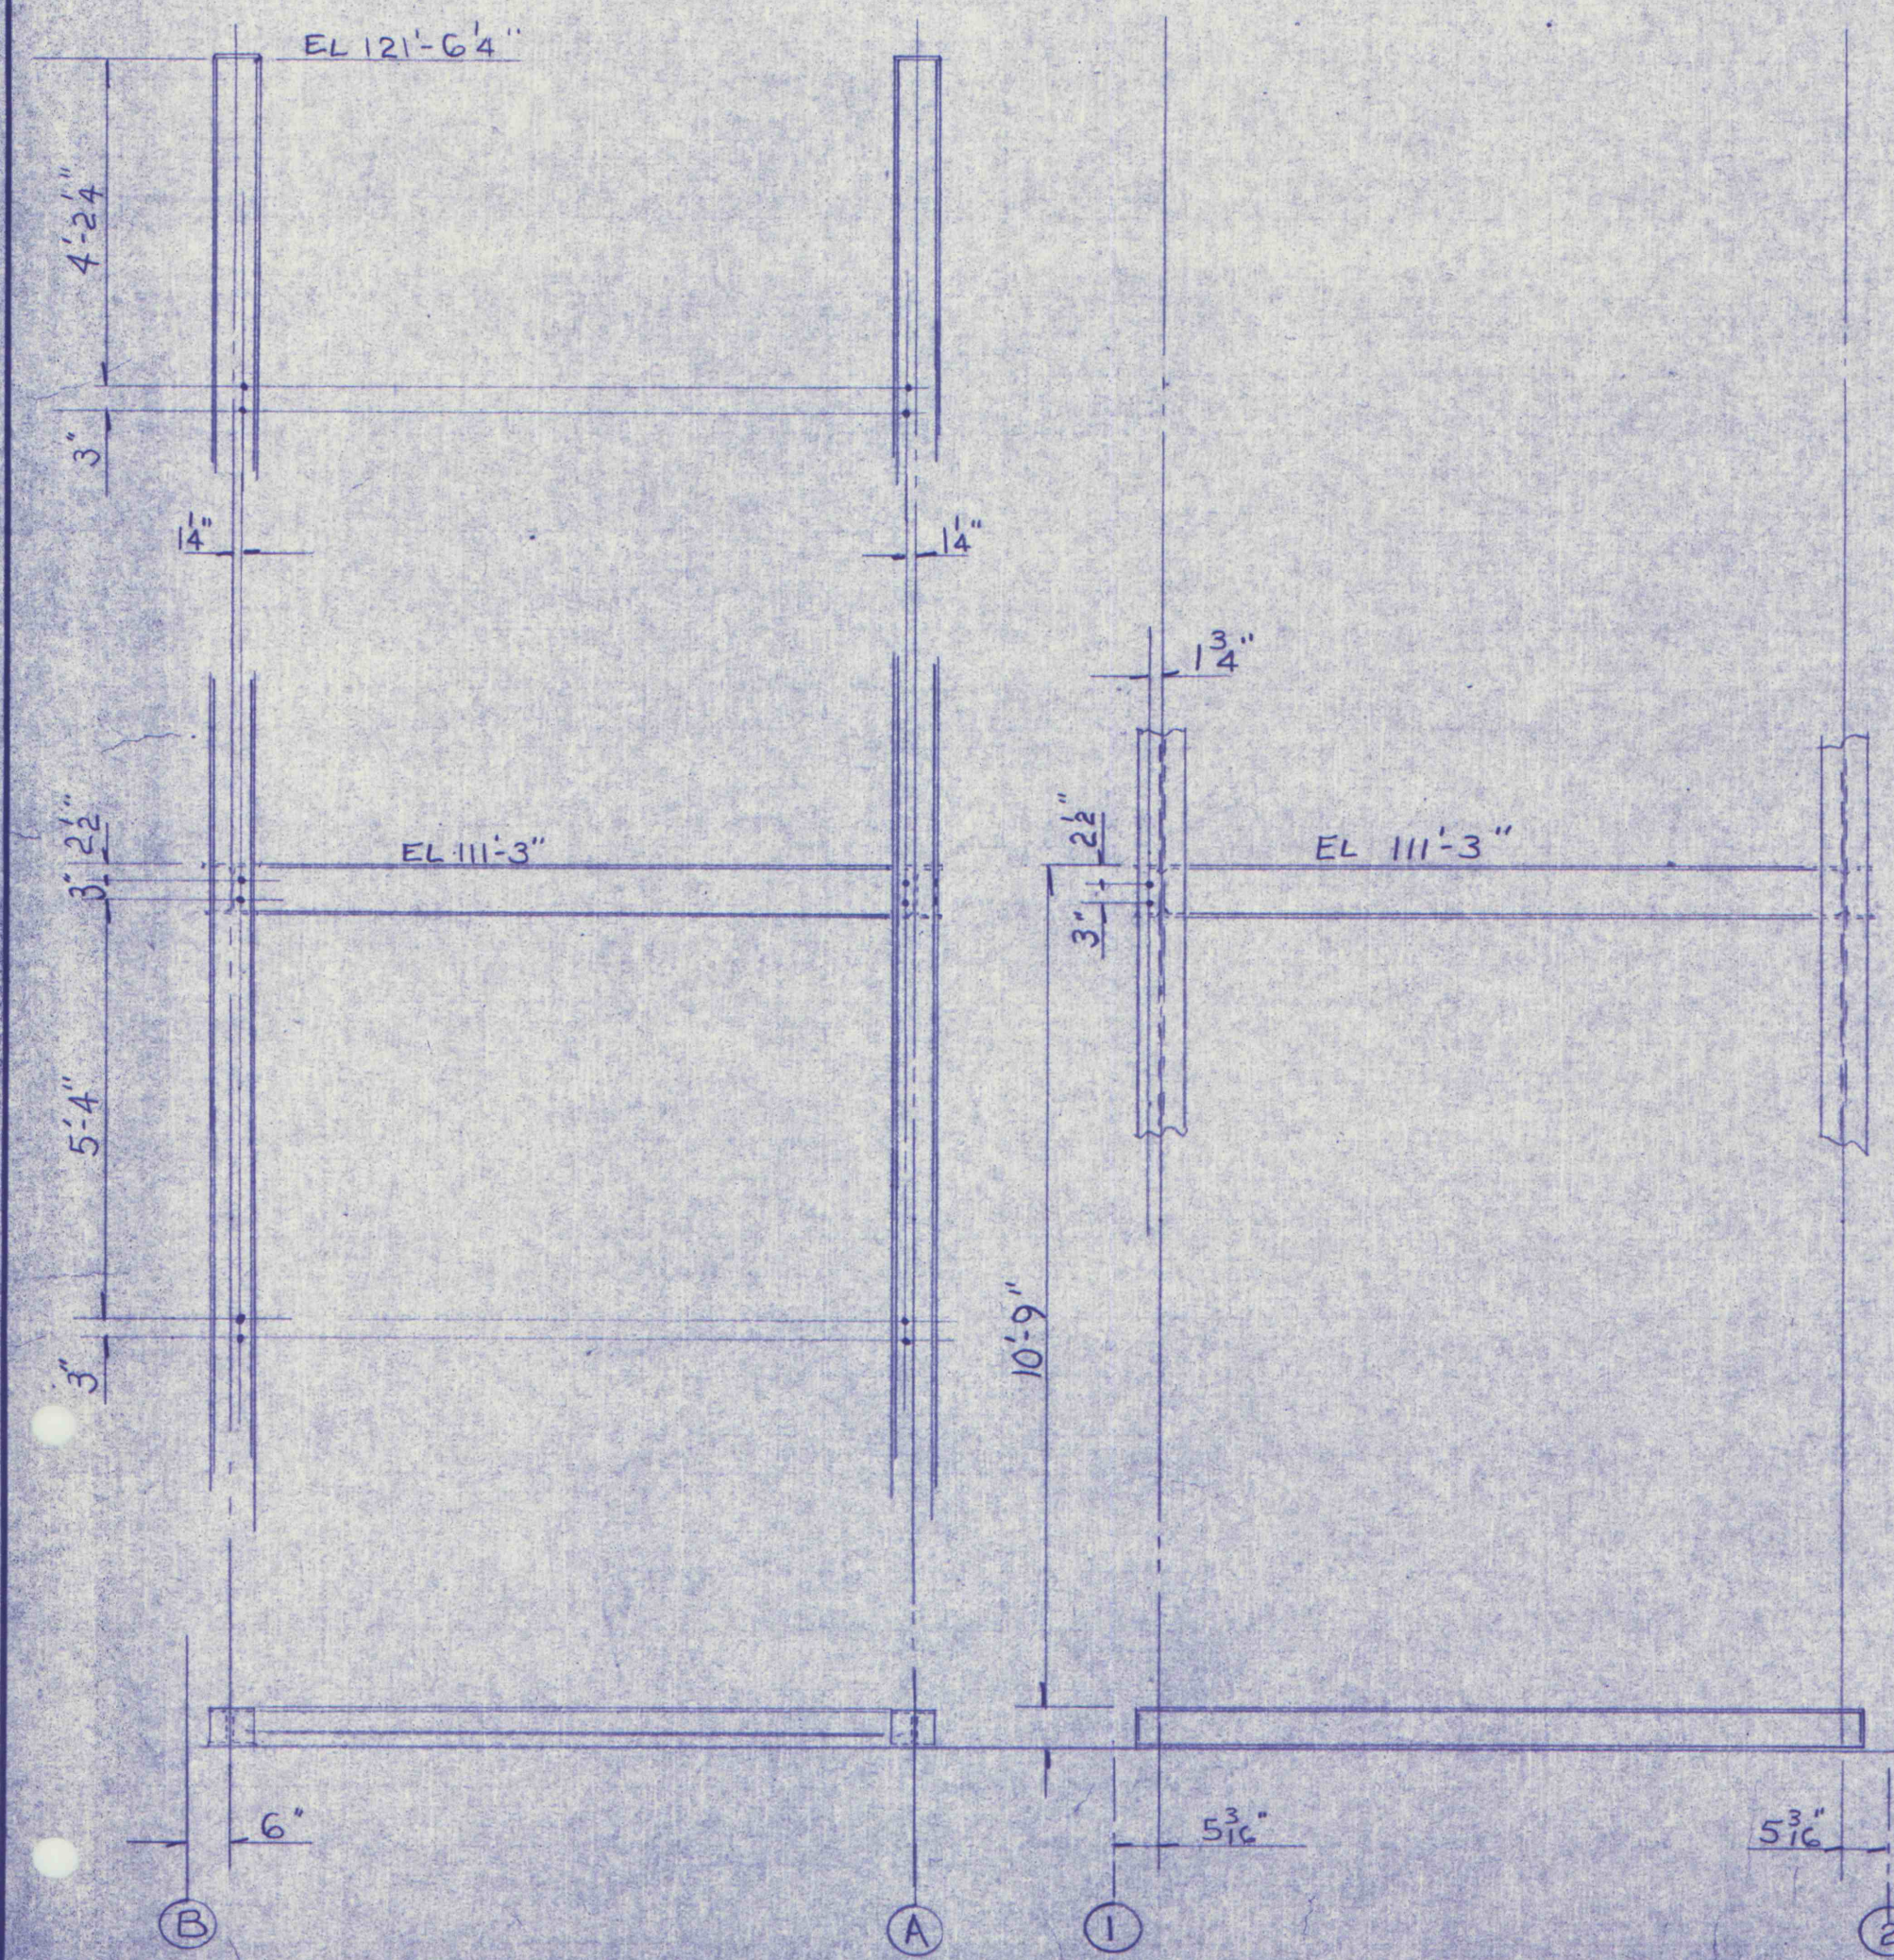

NOTE: WORK THIS DWG. WITH
DWG 77075-S1

INDIANA STEEL & FABRICATING CO., INC.			
INDIANA		CLEARFIELD	BIGLER, PA.
C.M.I. & VOR-SIV SUPPORT STRUCTURE R&P COAL CO.			
MARGARET PA			
REVISED	4	DRAWN BY MDM	DATE 1-10-78
	3	CHECKED BY	SCALE 1/2" = 1'-0"
	2	REF. No.	DWG. No.
	1		77075-S2
	Dim. For Fabric. Conv. Supports 2-28-70 J.C.G.		