
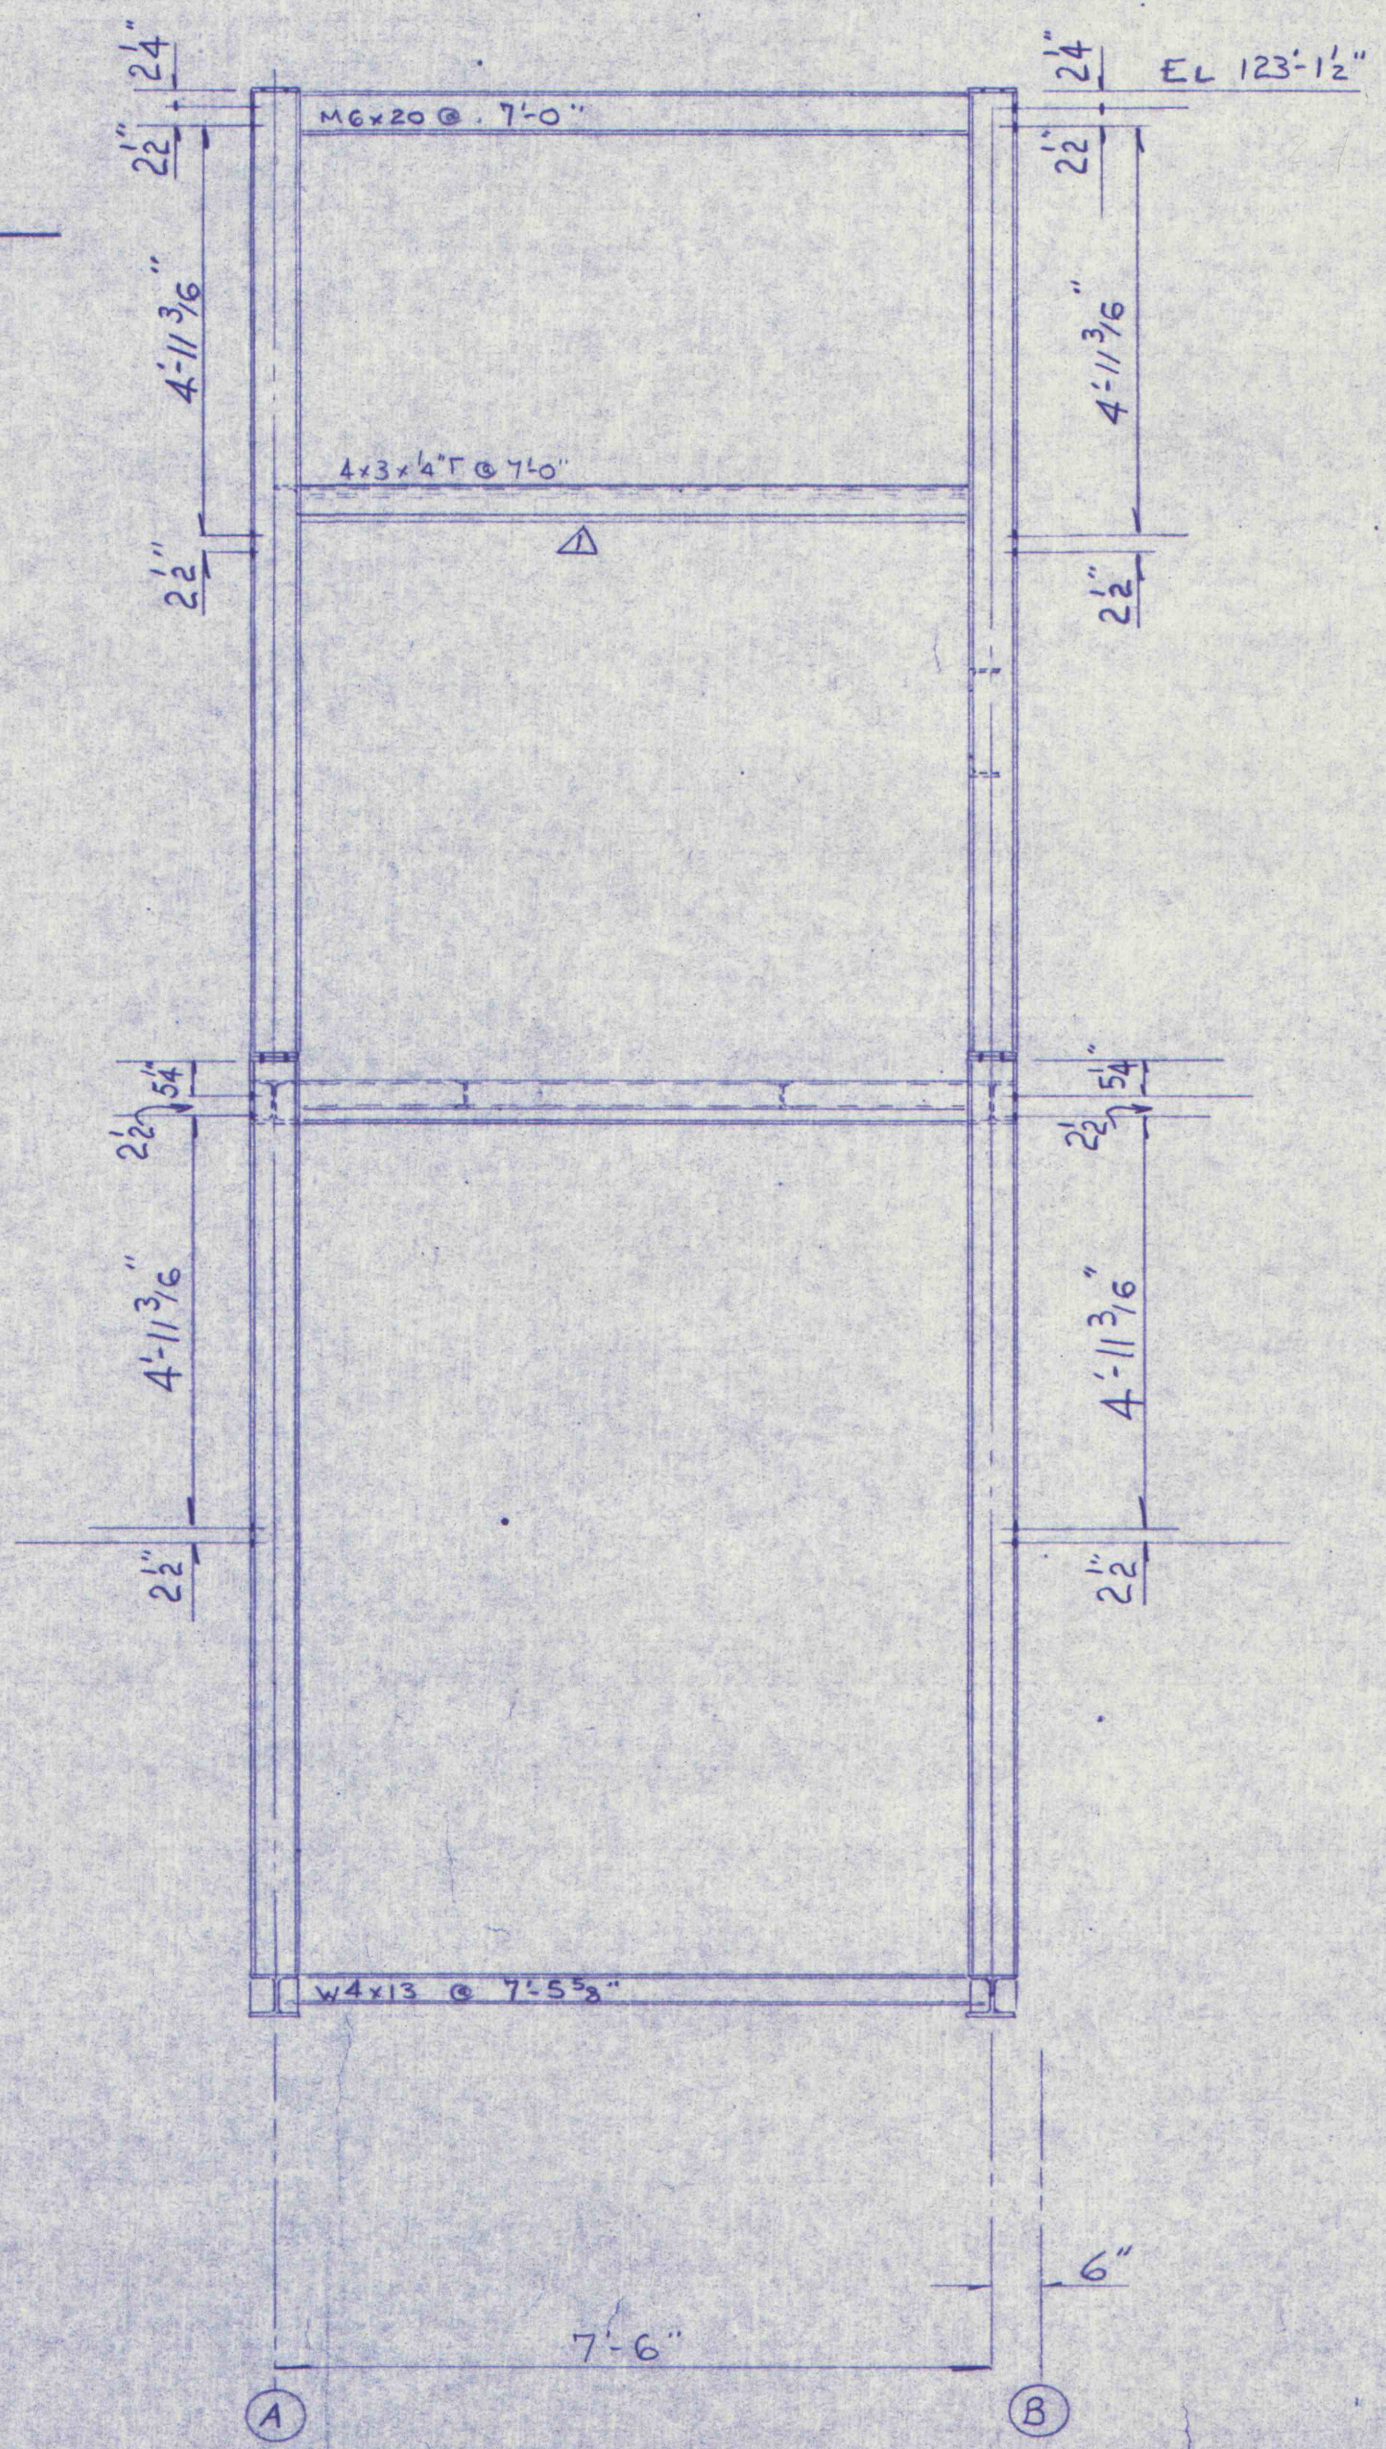
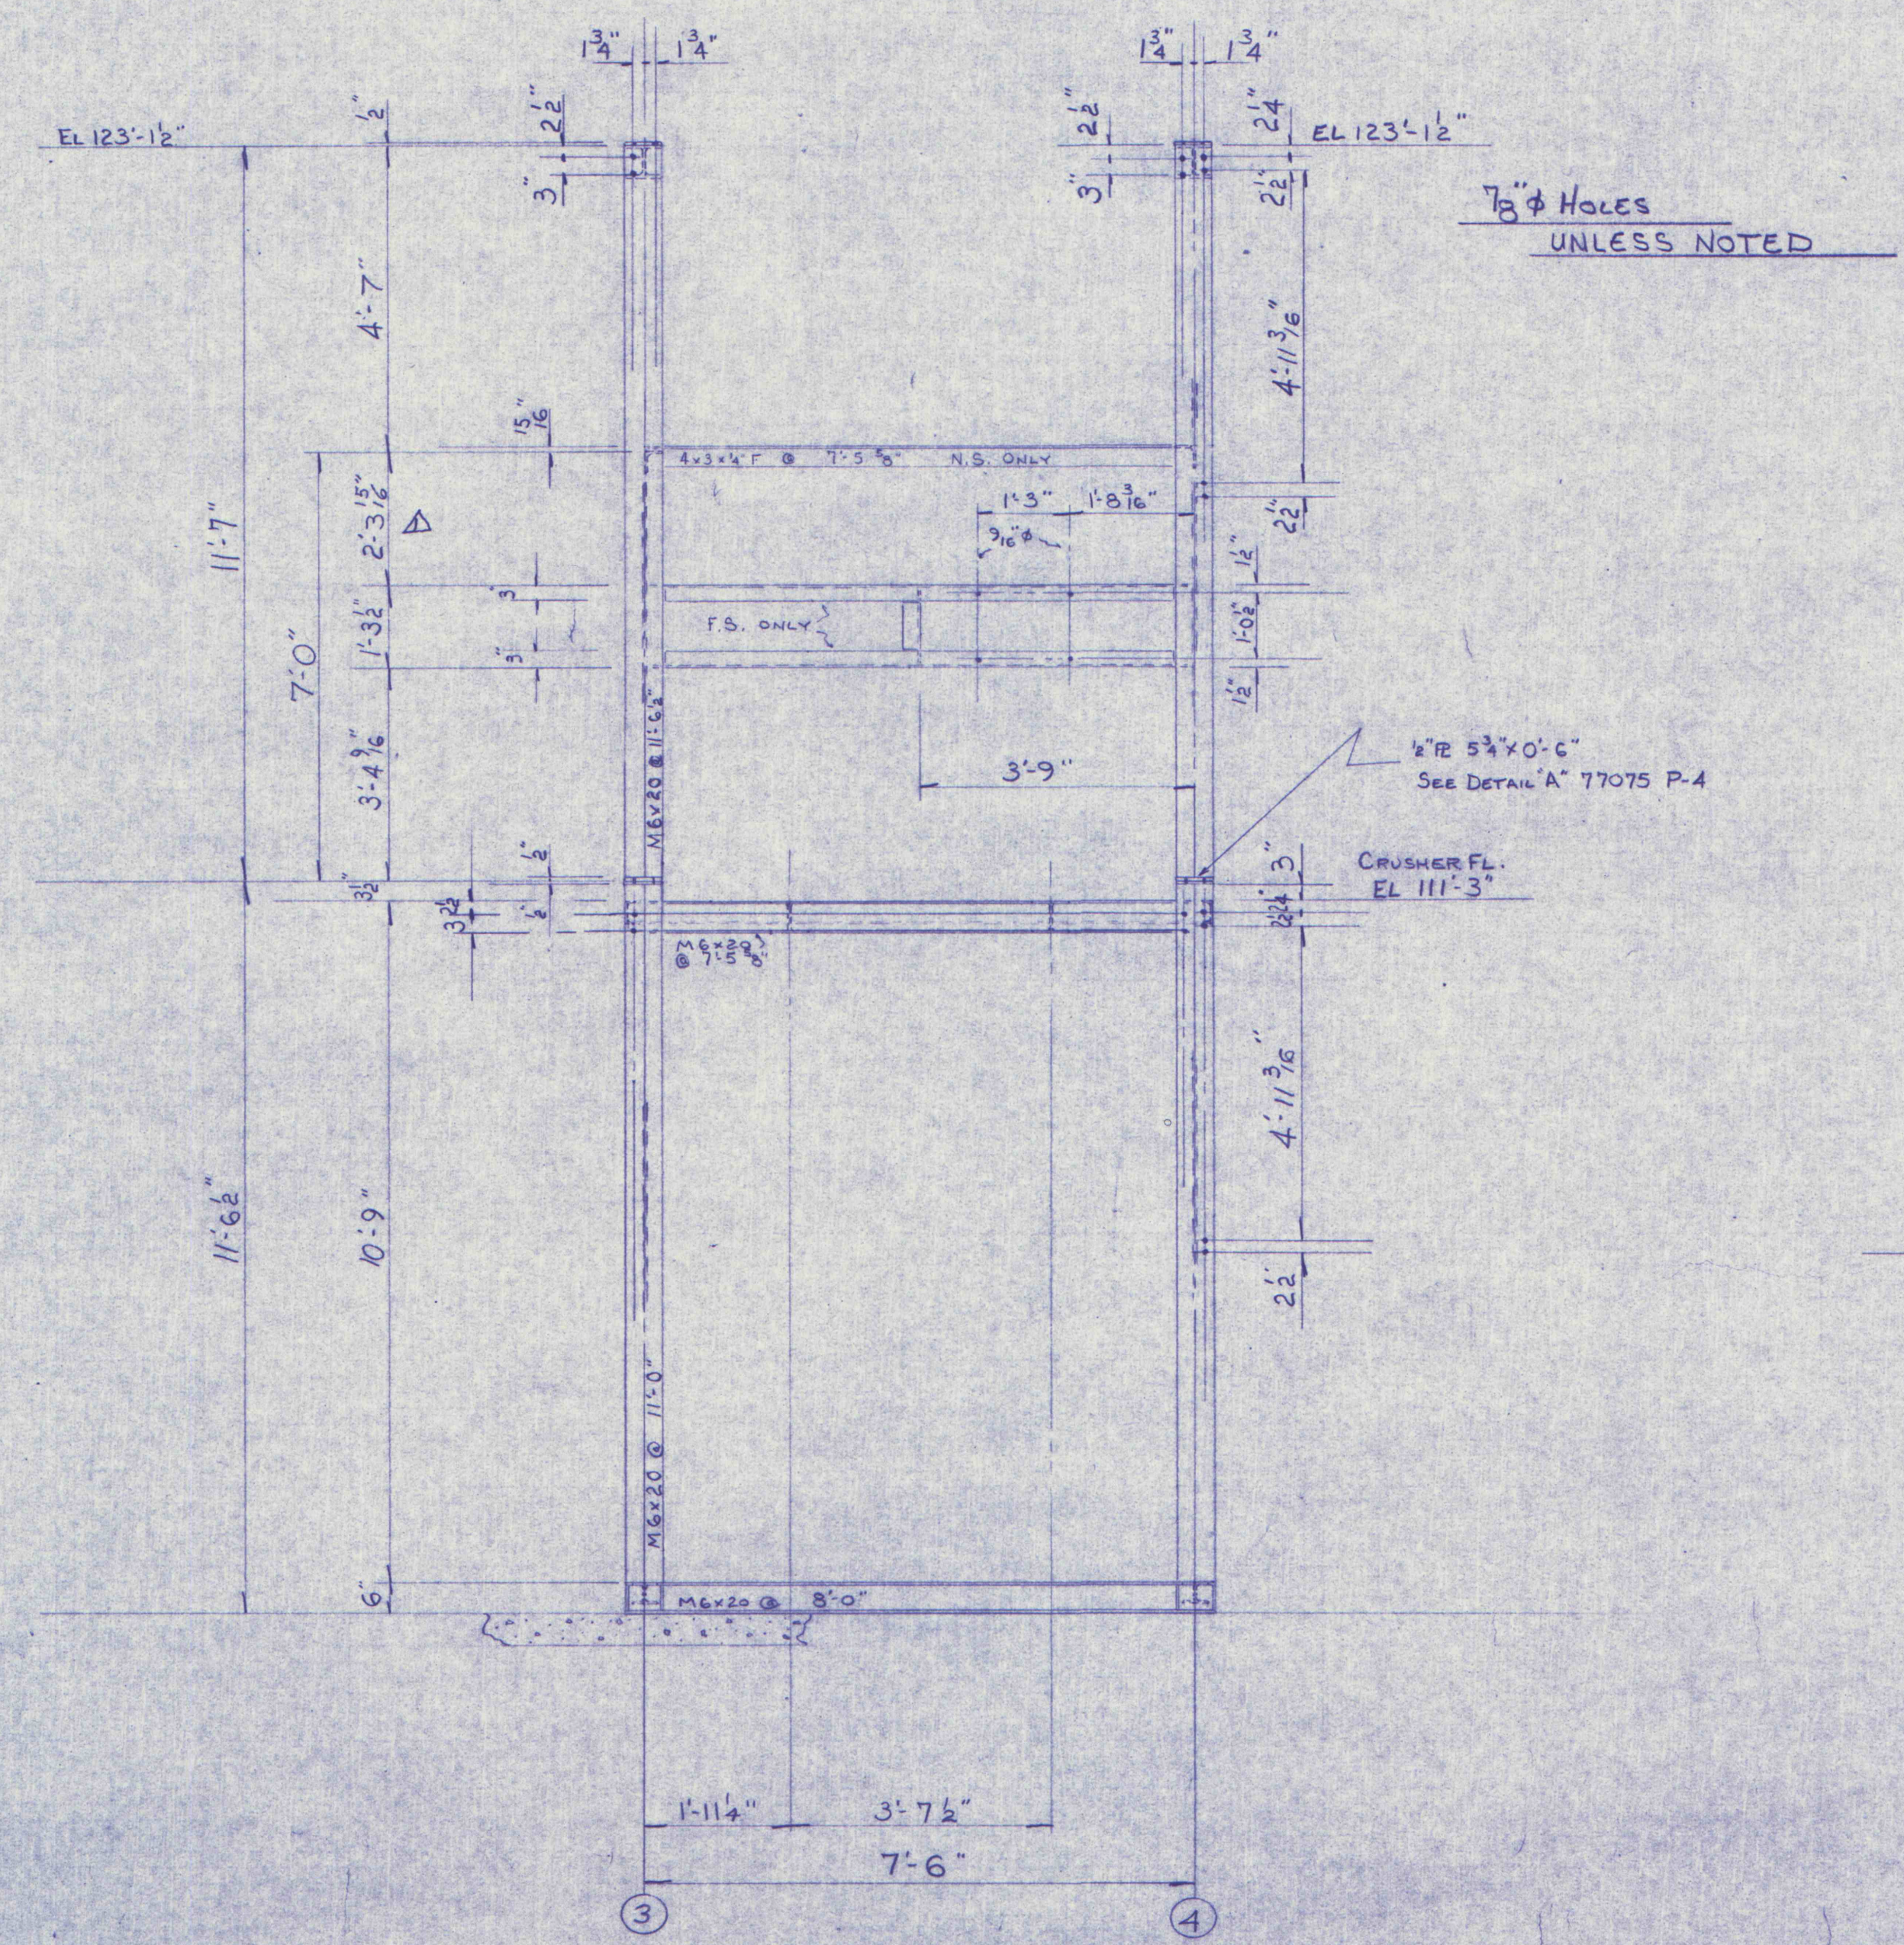


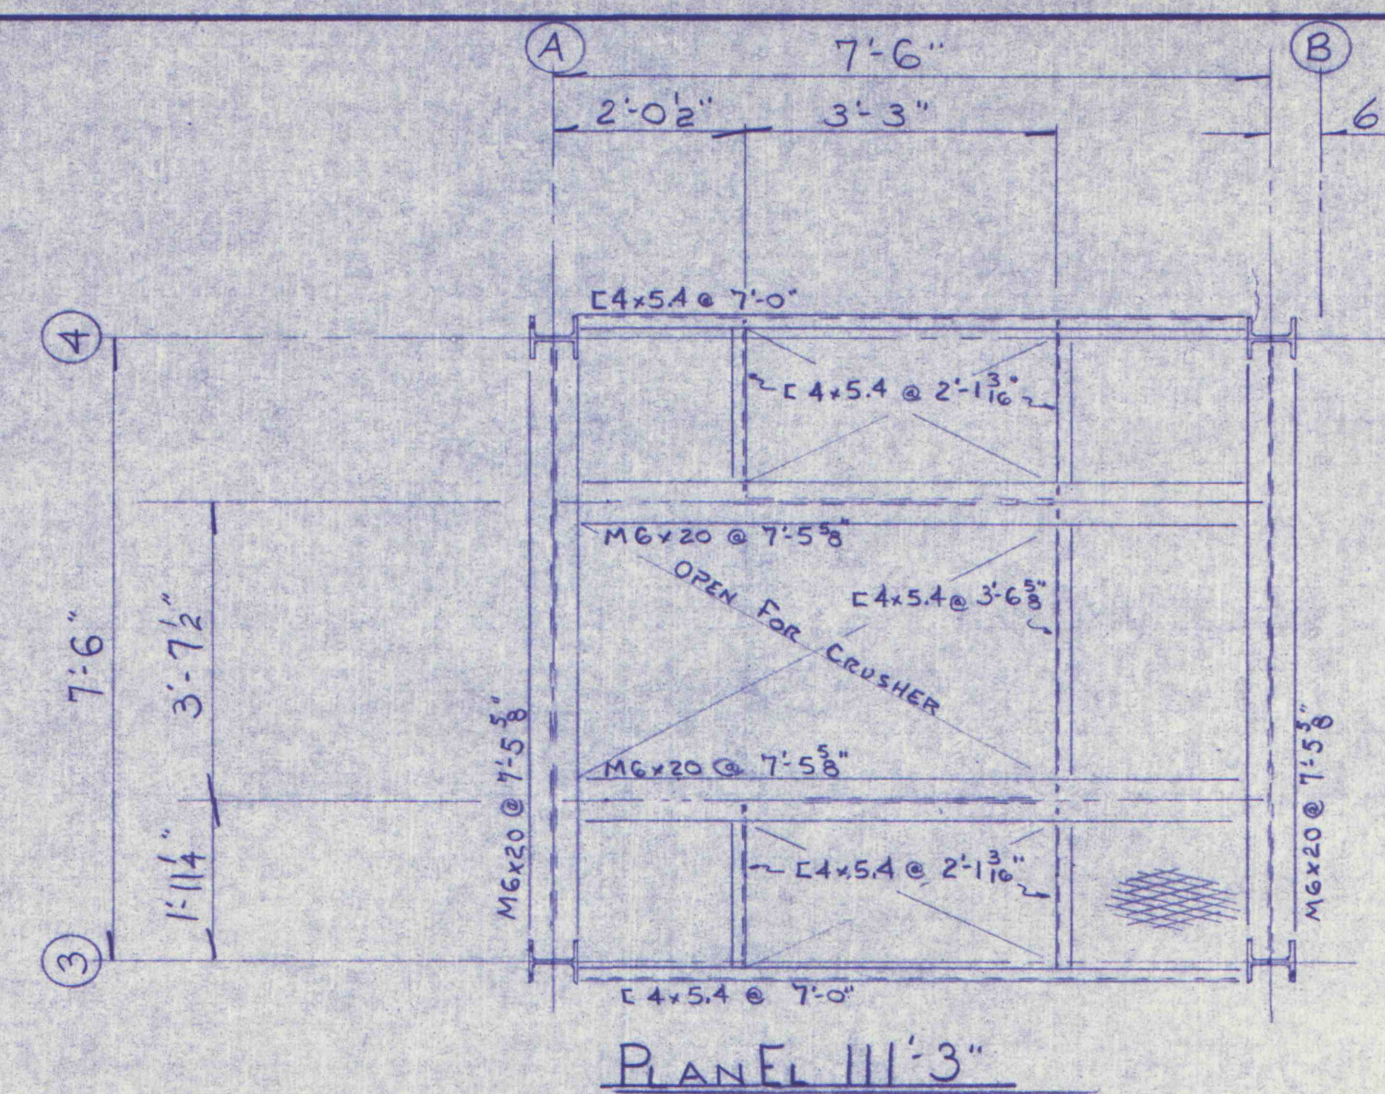

INDIANA STEEL & FABRICATING CO., INC.			
INDIANA		CLEARFIELD	BIGLER, PA.
CRUSHER STRUCTURE R&P COAL CO			
MARGARET, PA.			
REVISED	4	DRAWN BY MDM	DATE 1-11-78
	3	CHECKED BY	SCALE 1/2"=1'-0"
	2	REF. No.	DWG. No.
	1	EL. OF FERRIS CONV. SUMMIT 2-28-78 J.C.G.	
			77075-S3