


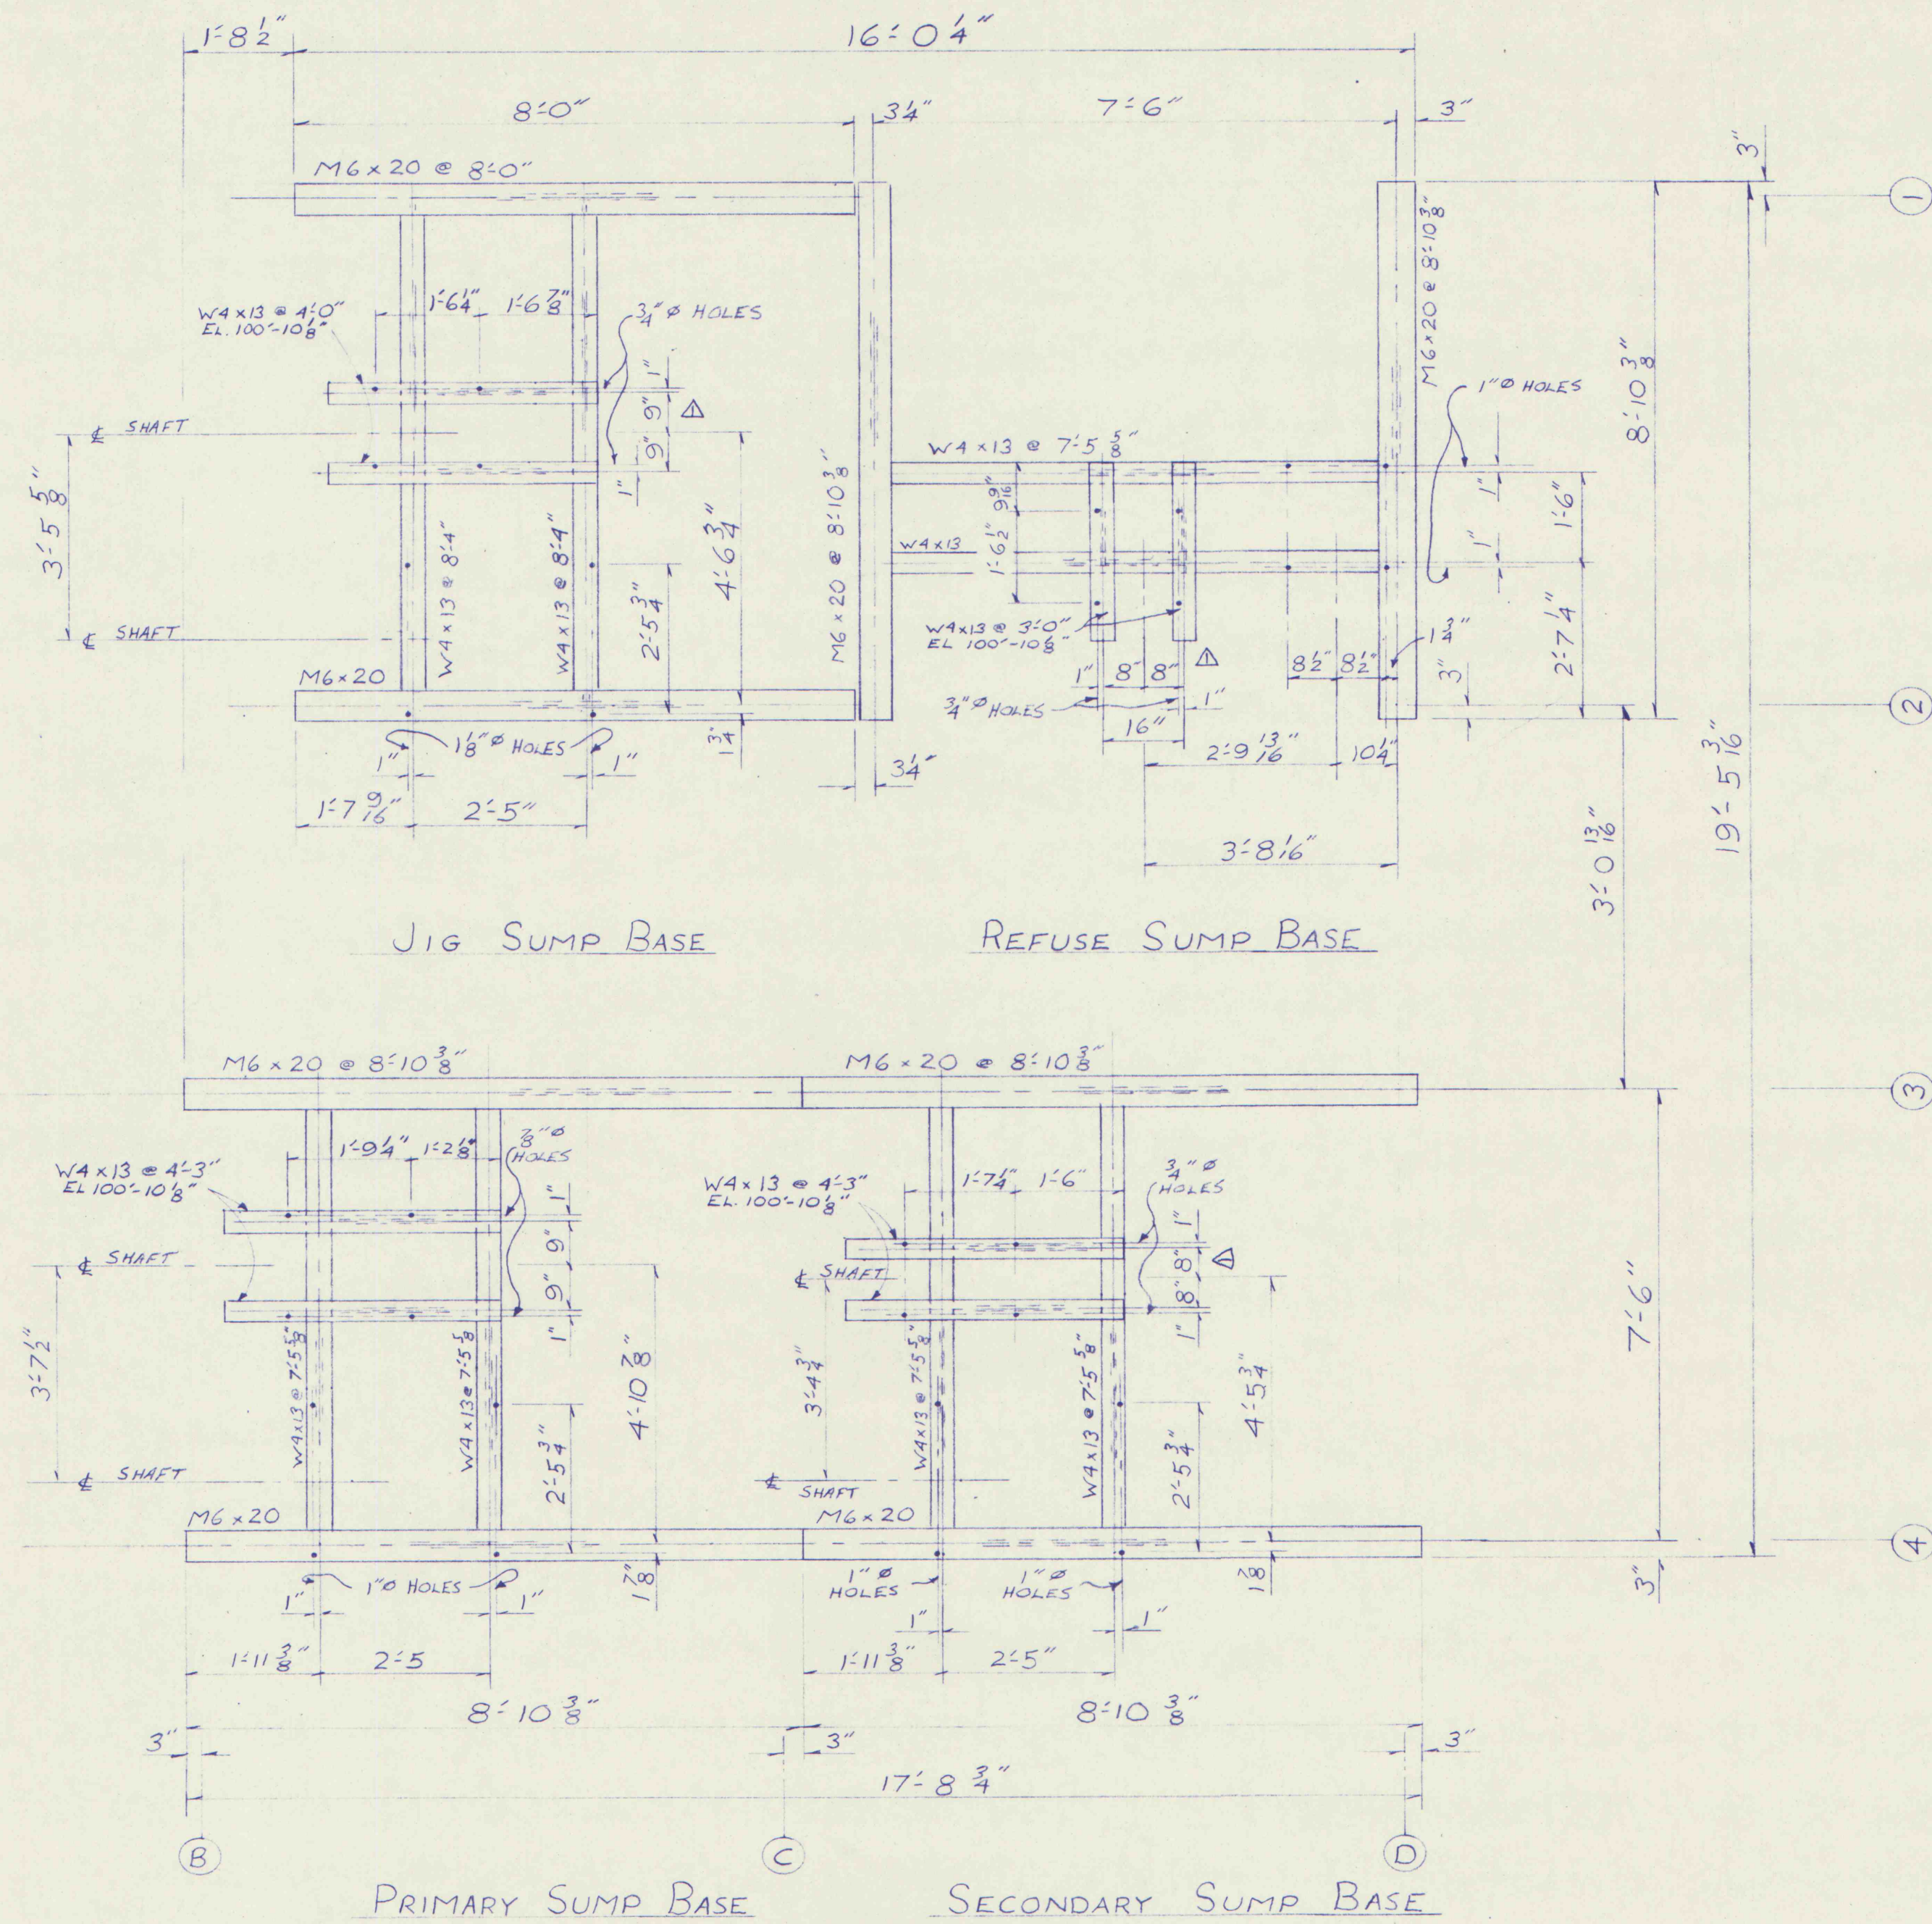

INDIANA STEEL & FABRICATING CO., INC.			
INDIANA		CLEARFIELD	BIGLER, PA.
STRUCTURAL STEEL SUPPORTS FOR MOTOR BASES			
R. & P. COAL CO.			
PA			
REVISED	4	DRAWN BY J.C.G.	DATE 1-18-78
	3	CHECKED BY	SCALE 1/2" = 1'-0"
	2	REF. No.	DWG. No.
	1	MOTOR BASE HOLES IN W4X13 1-14-78 J.S.S.	
		77075-S5	