

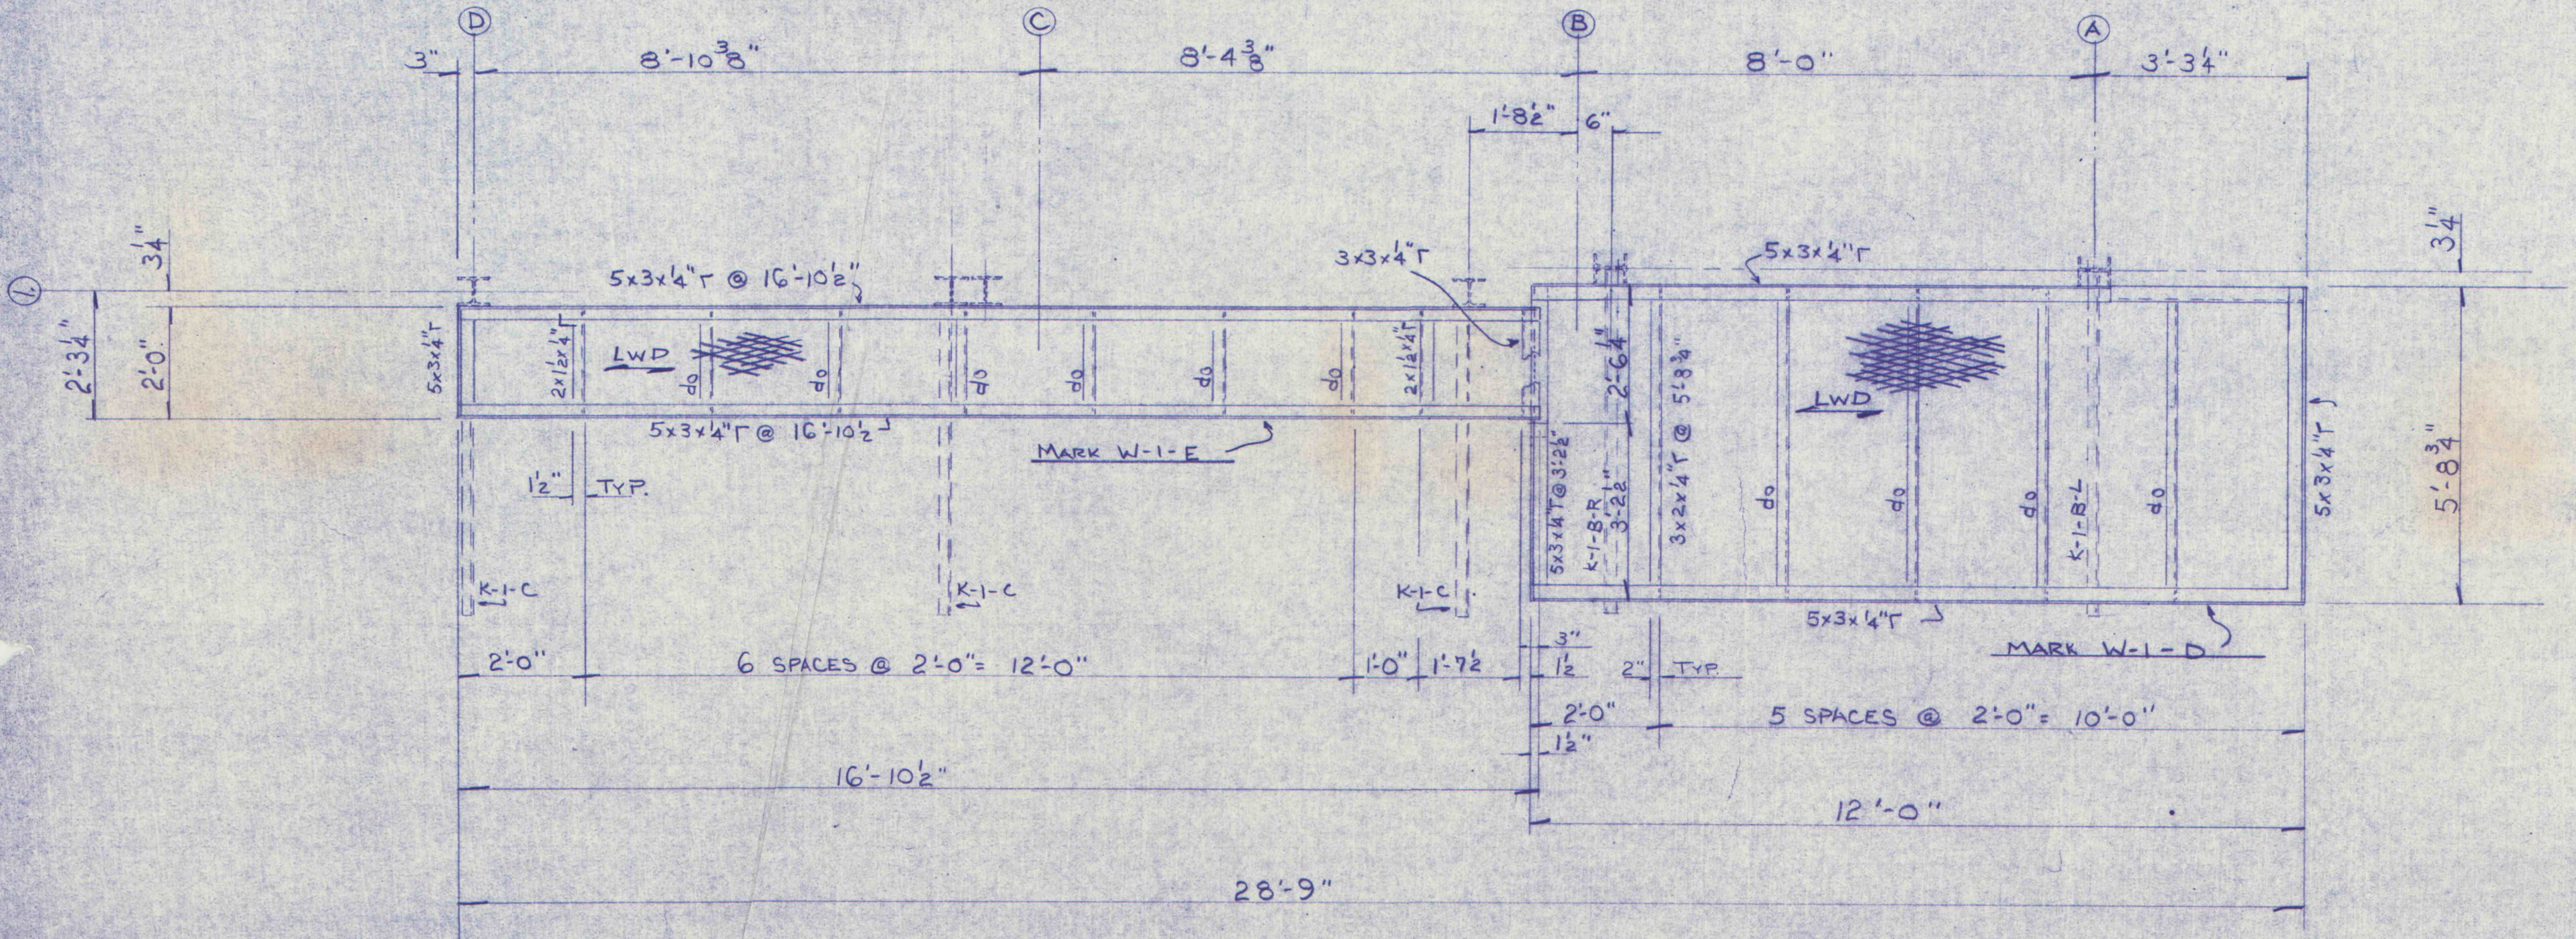
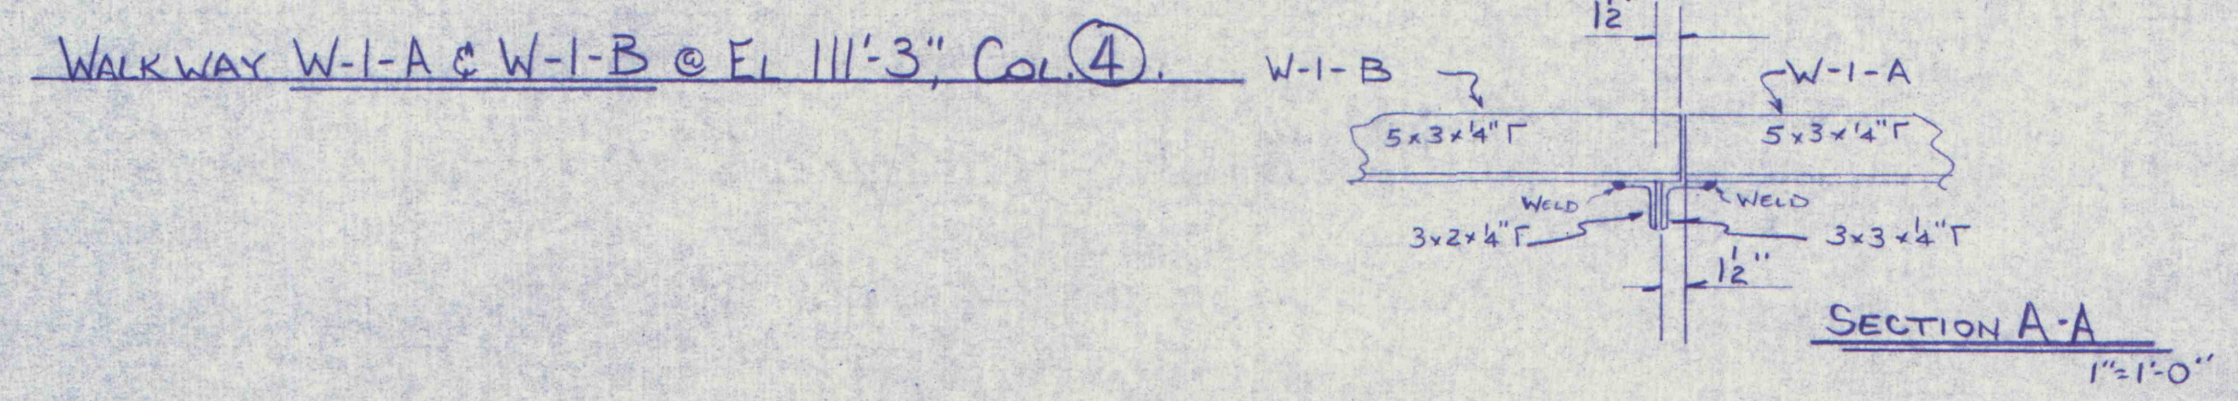


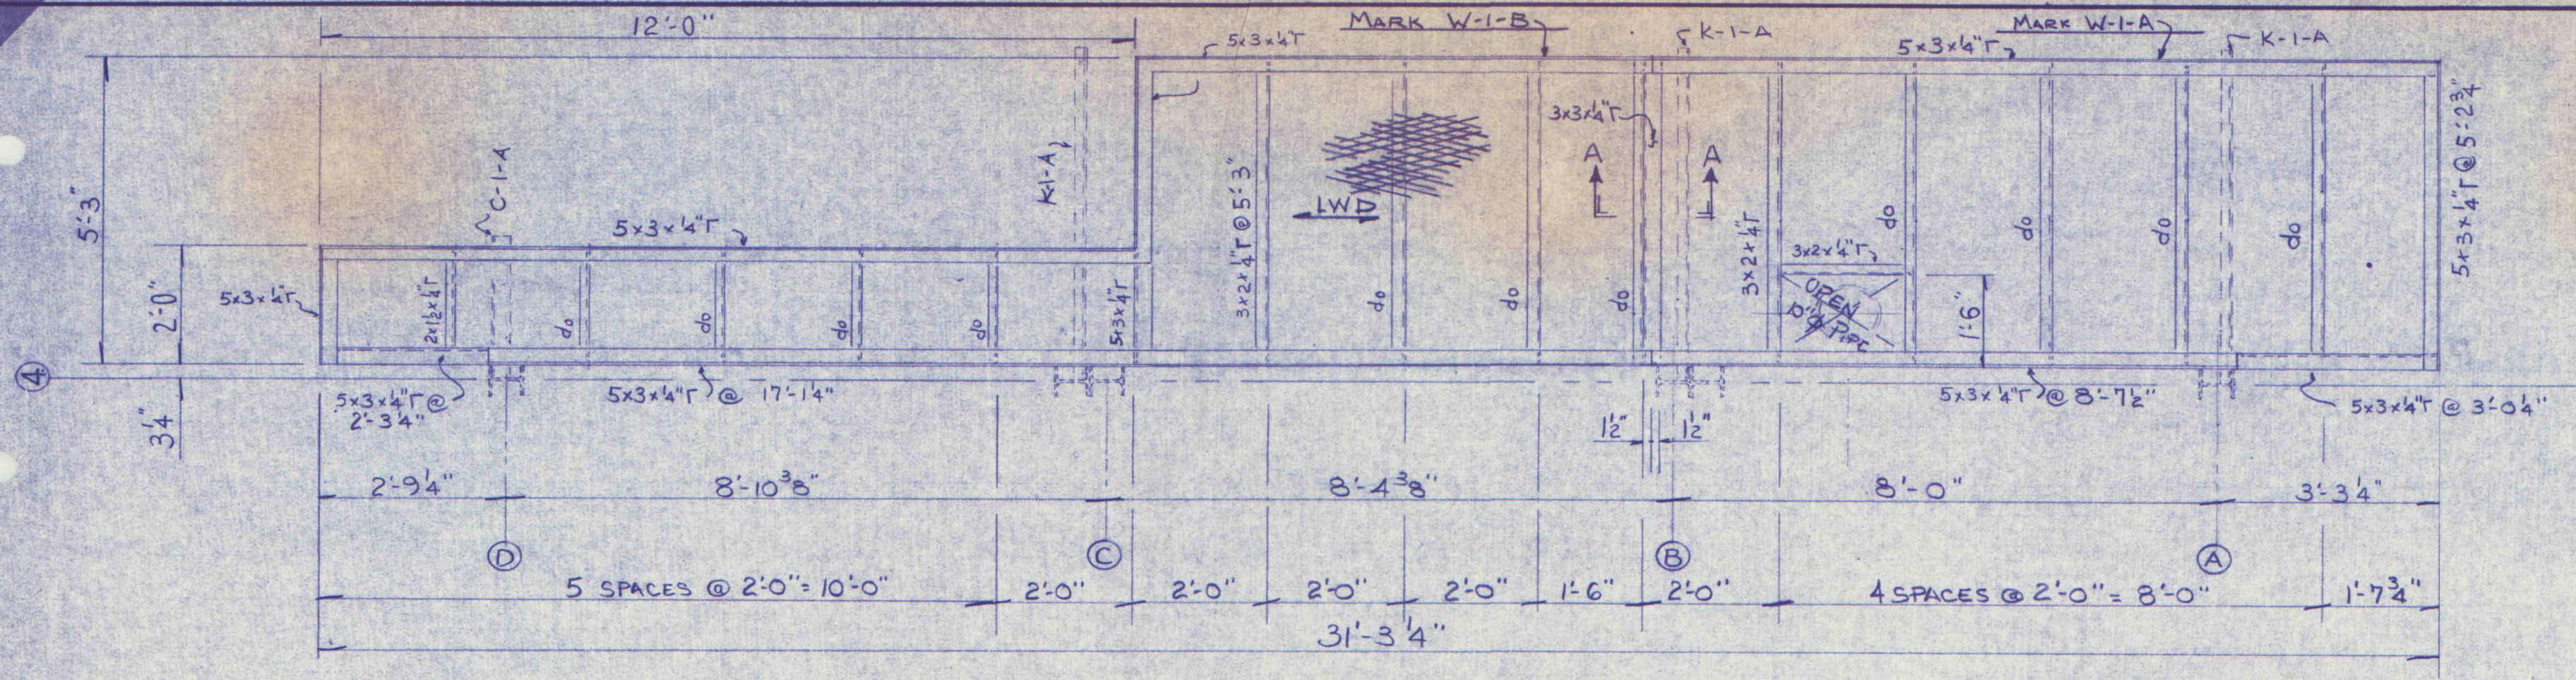

WALKWAY W-1-D & W-1-E @ EL 111'-3" COL 1

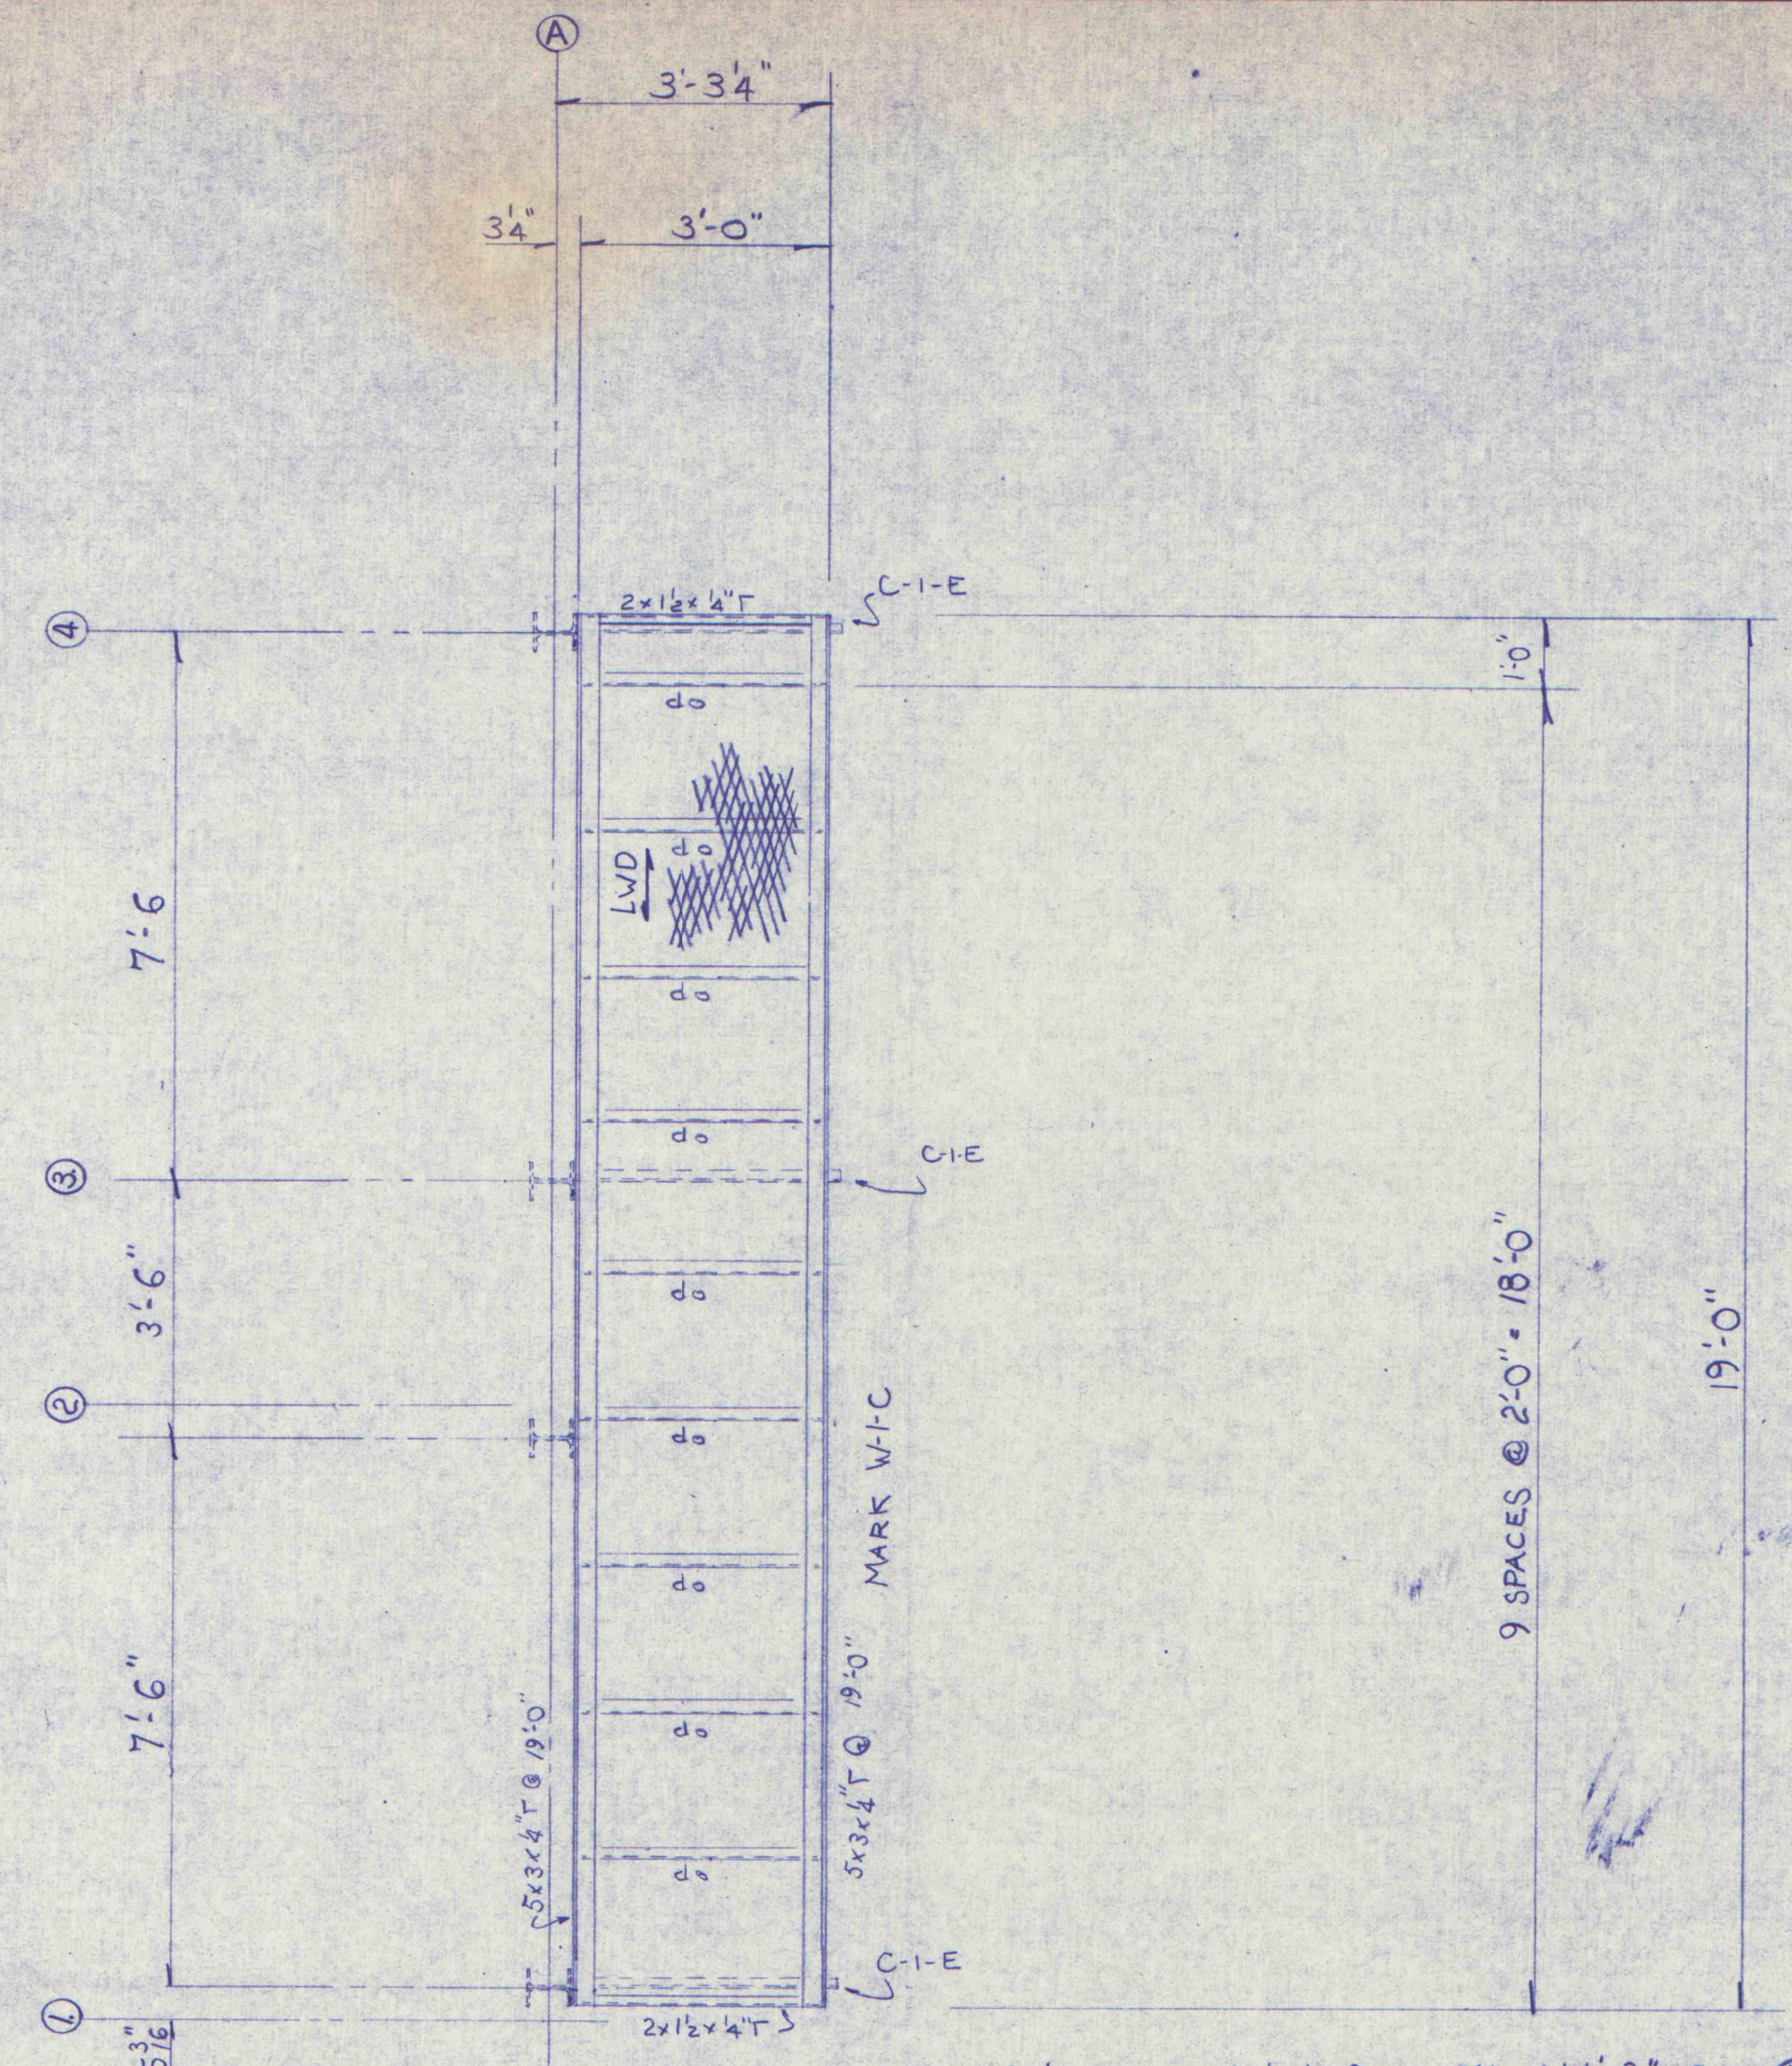

WALKWAY W-1-C @ EL 111'-3" COL A  
W-1-C @ EL 123'-1 1/2" COL A 2 REQ'D AS SHOWN

|                                       |   |             |            |
|---------------------------------------|---|-------------|------------|
| INDIANA STEEL & FABRICATING CO., INC. |   |             |            |
| INDIANA                               |   | CLEARFIELD  |            |
|                                       |   | BIGLER, PA. |            |
| WALKWAYS                              |   |             |            |
| R&P COAL CO.                          |   |             |            |
| MARGARET                              |   |             |            |
| REVISED                               | 4 | DRAWN BY    | MDM        |
| 3                                     |   | CHECKED BY  |            |
| 2                                     |   | REF. NO.    |            |
| 1                                     |   | DATE        | 2-17-78    |
|                                       |   | SCALE       | 1/2"=1'-0" |
|                                       |   | DWG. No.    | 77075-W1   |