
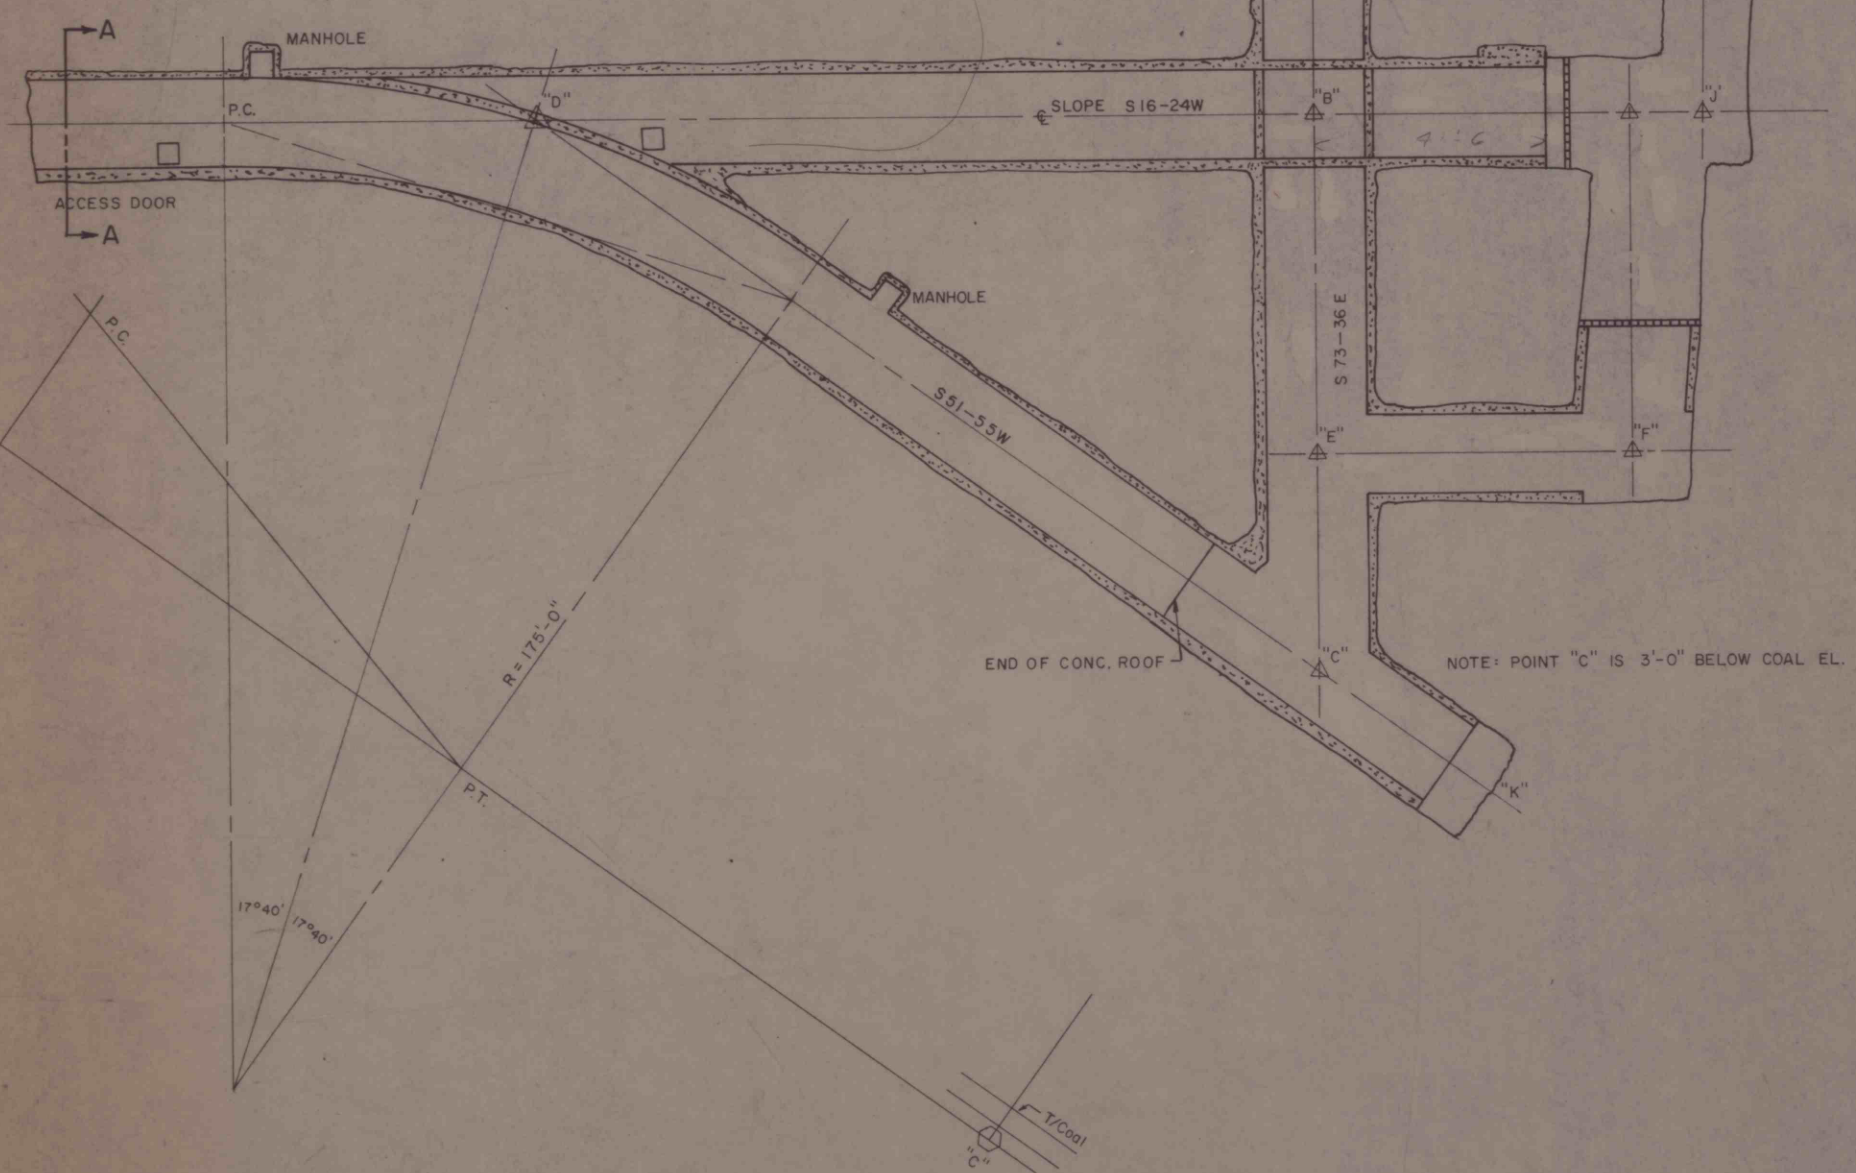
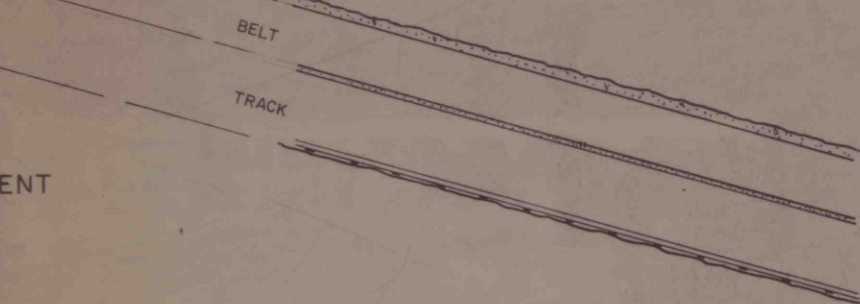


D-2

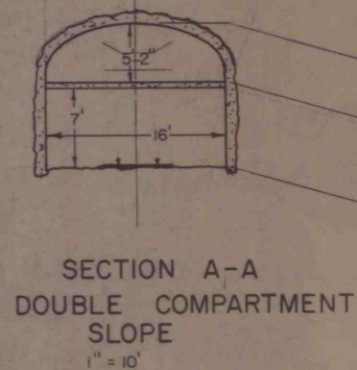

17°40' 17°40'

R=175'-0"

P.T.

T/Coal
C

GREENWICH COLLIERIES CO.			
SCALE: 1"=20'	APPROVED BY:		DRAWN BY
DATE:			REVISED 13
"B" SEAM—COOKPORT SHAFT			
			DRAWING NUMBER

12669-101

101-6251

D-2