
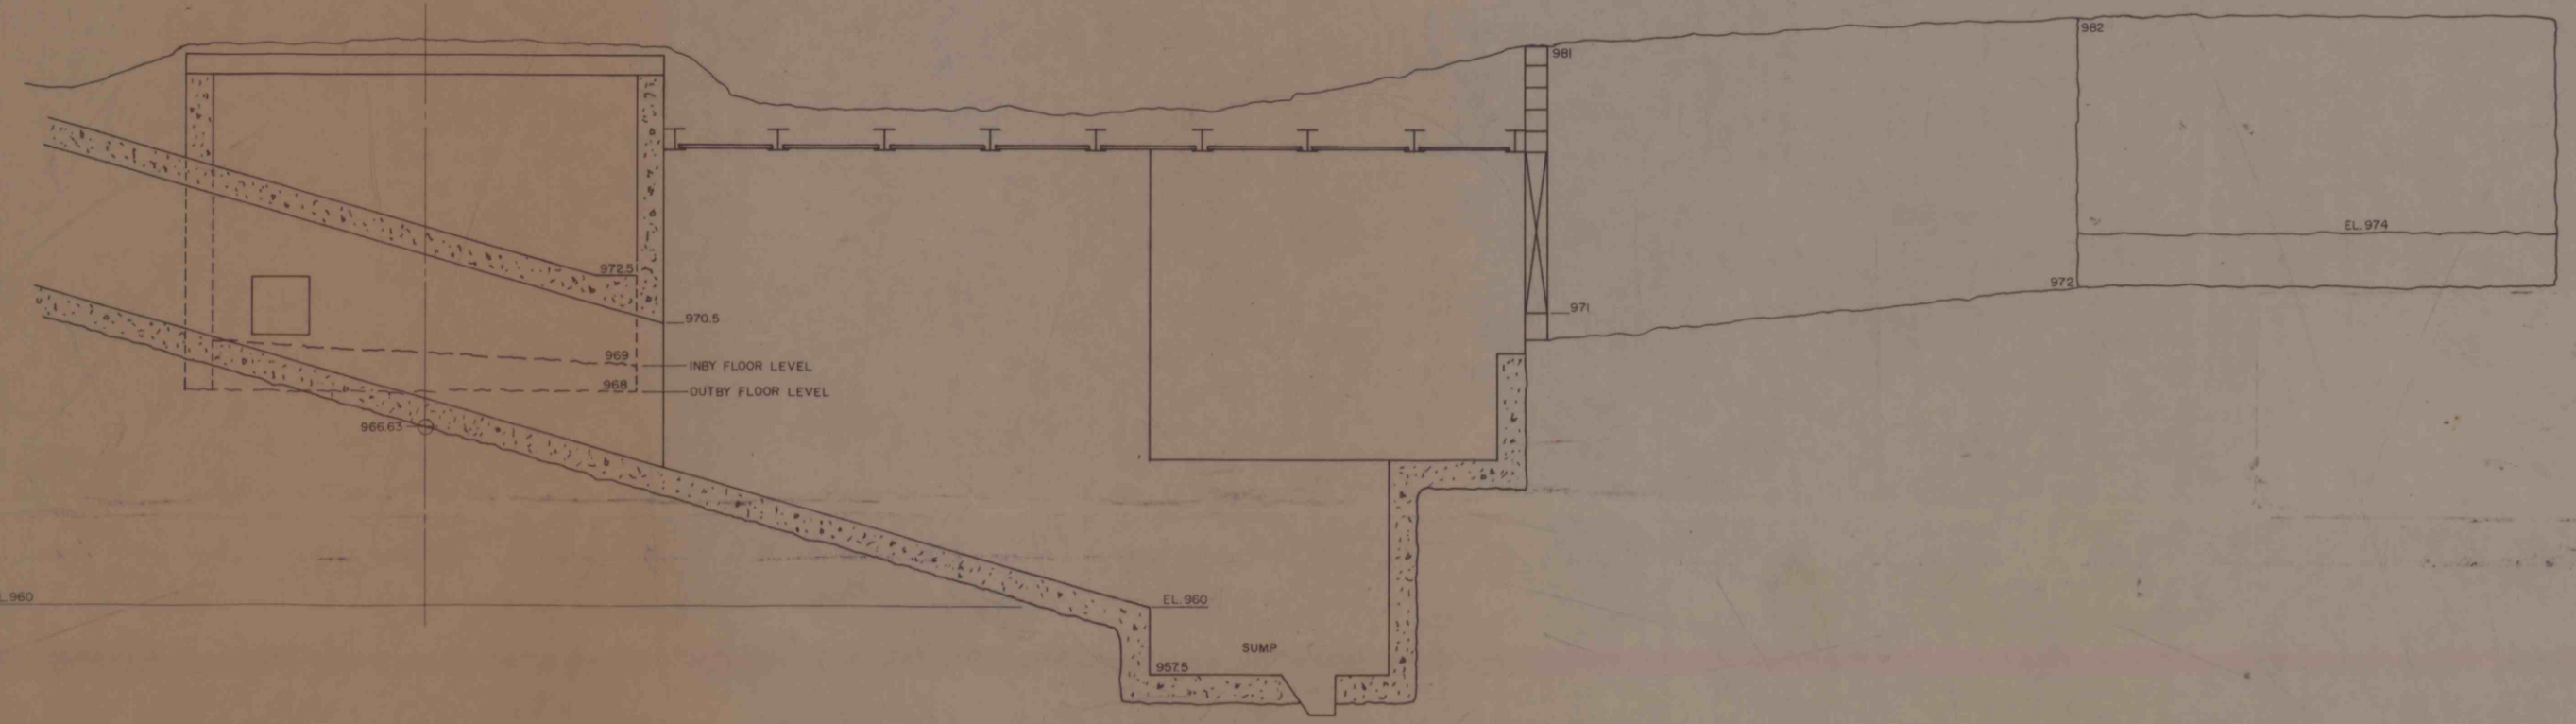
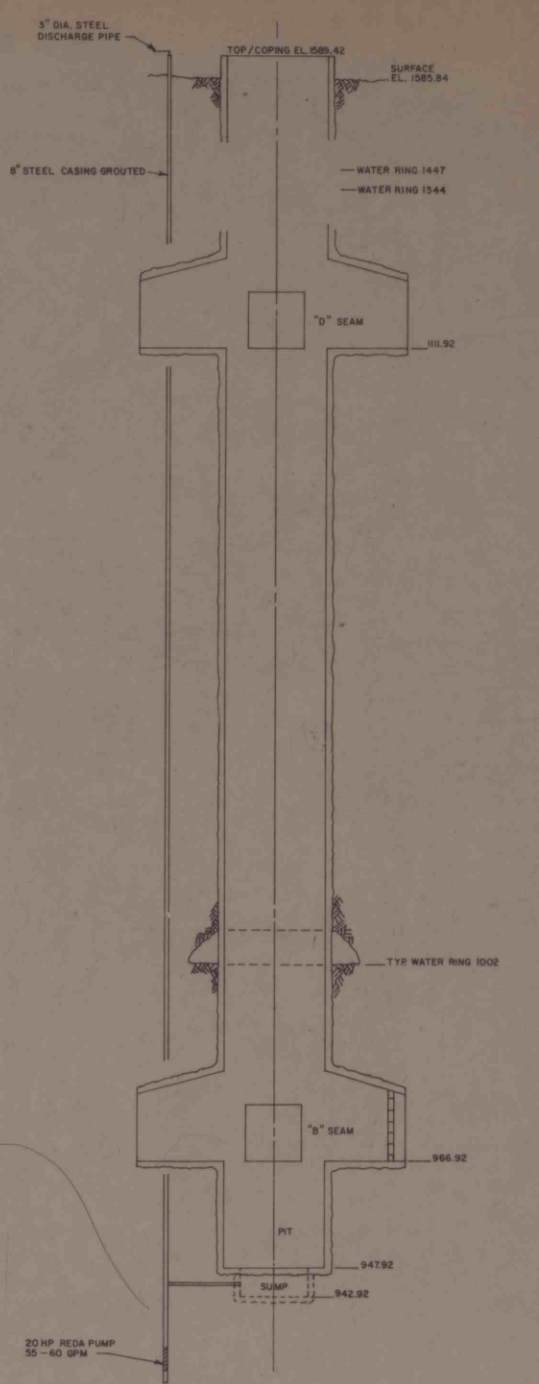
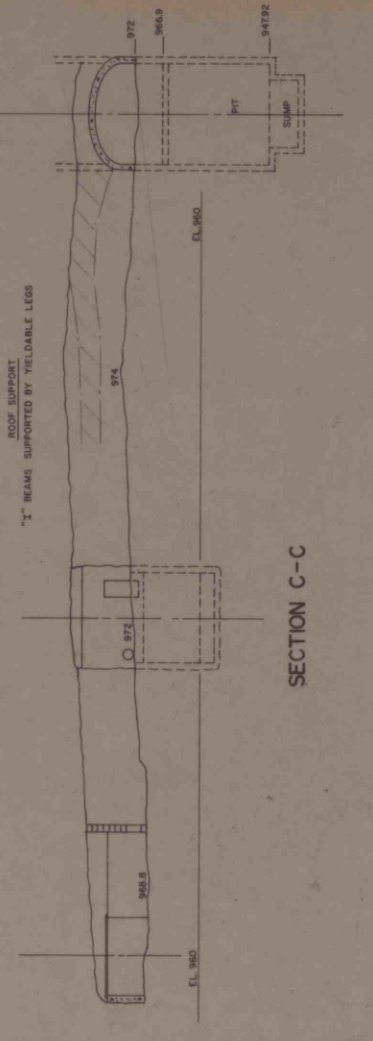
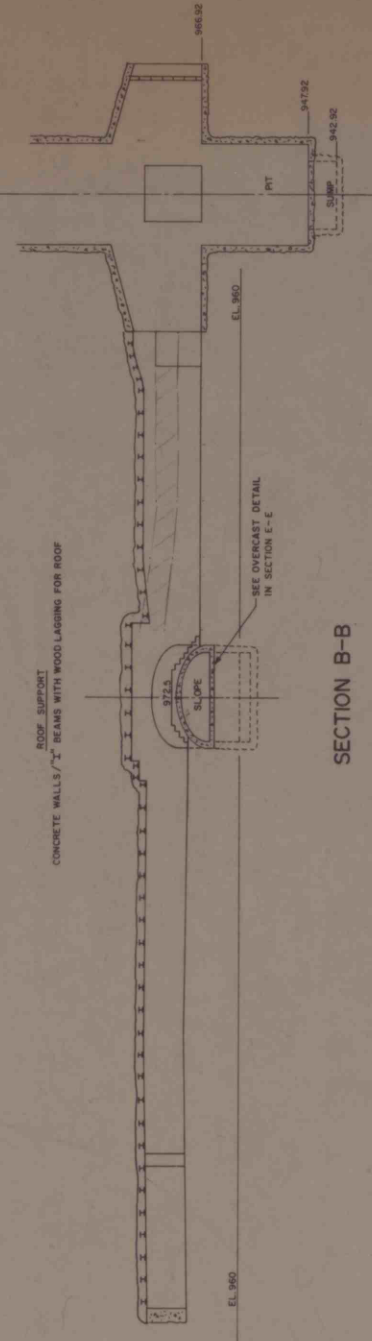


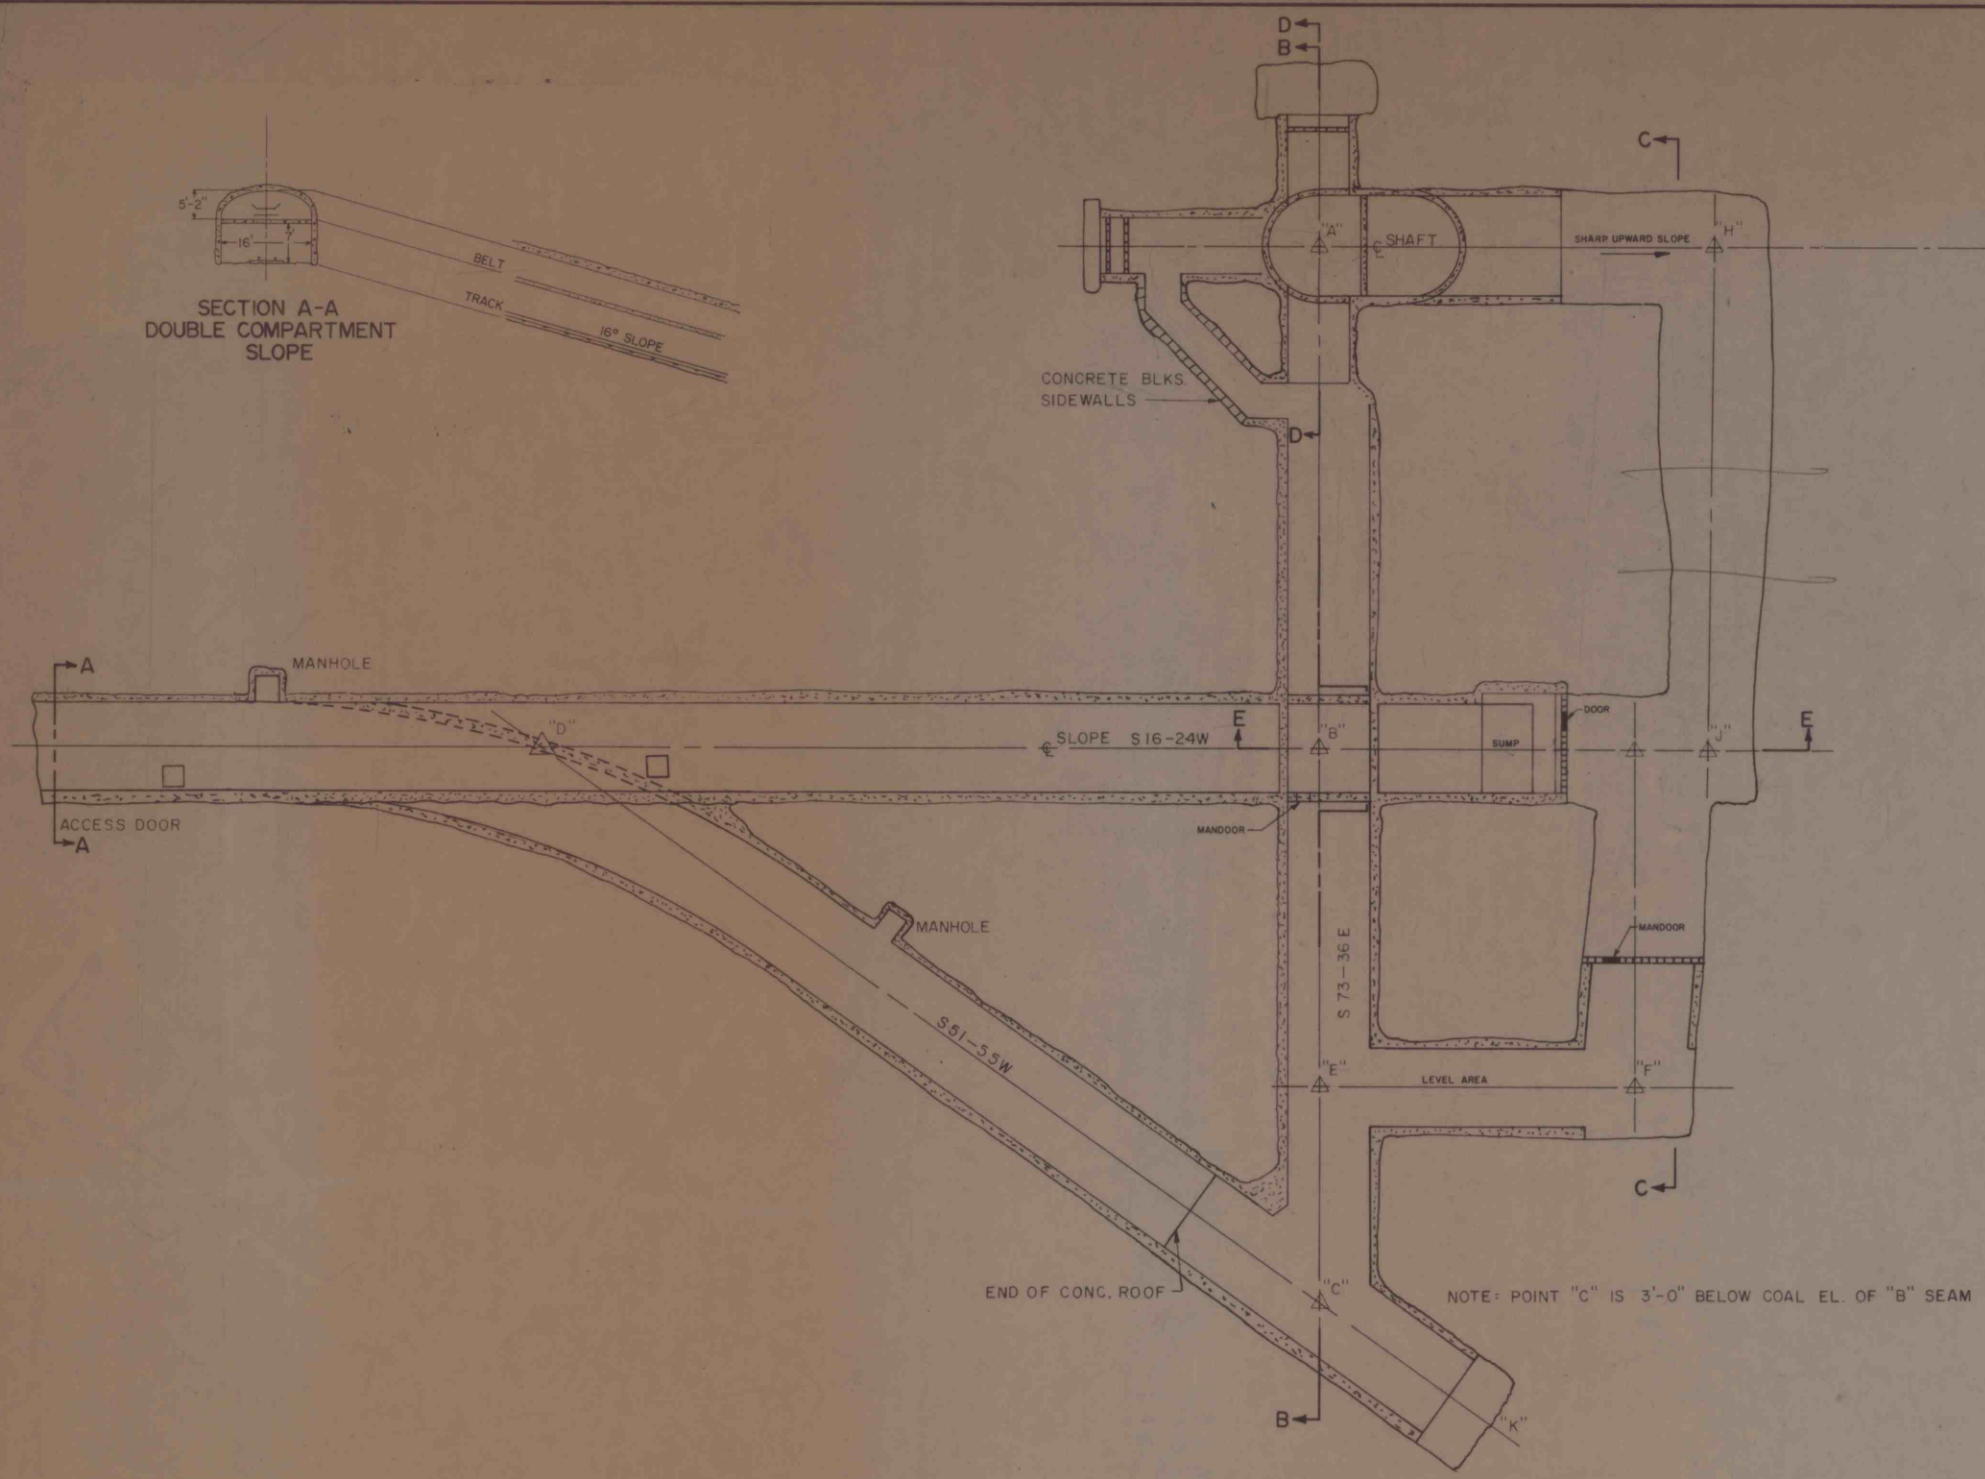

SECTION E-E
SCALE: 1" = 4'

GREENWICH COLLIERIES CO.			
SCALE: 1" = 20'	APPROVED BY:		DRAWN BY:
DATE: DEC 1982			REVISED:
COOKPORT SHAFT			
12669-101			DRAWING NUMBER