
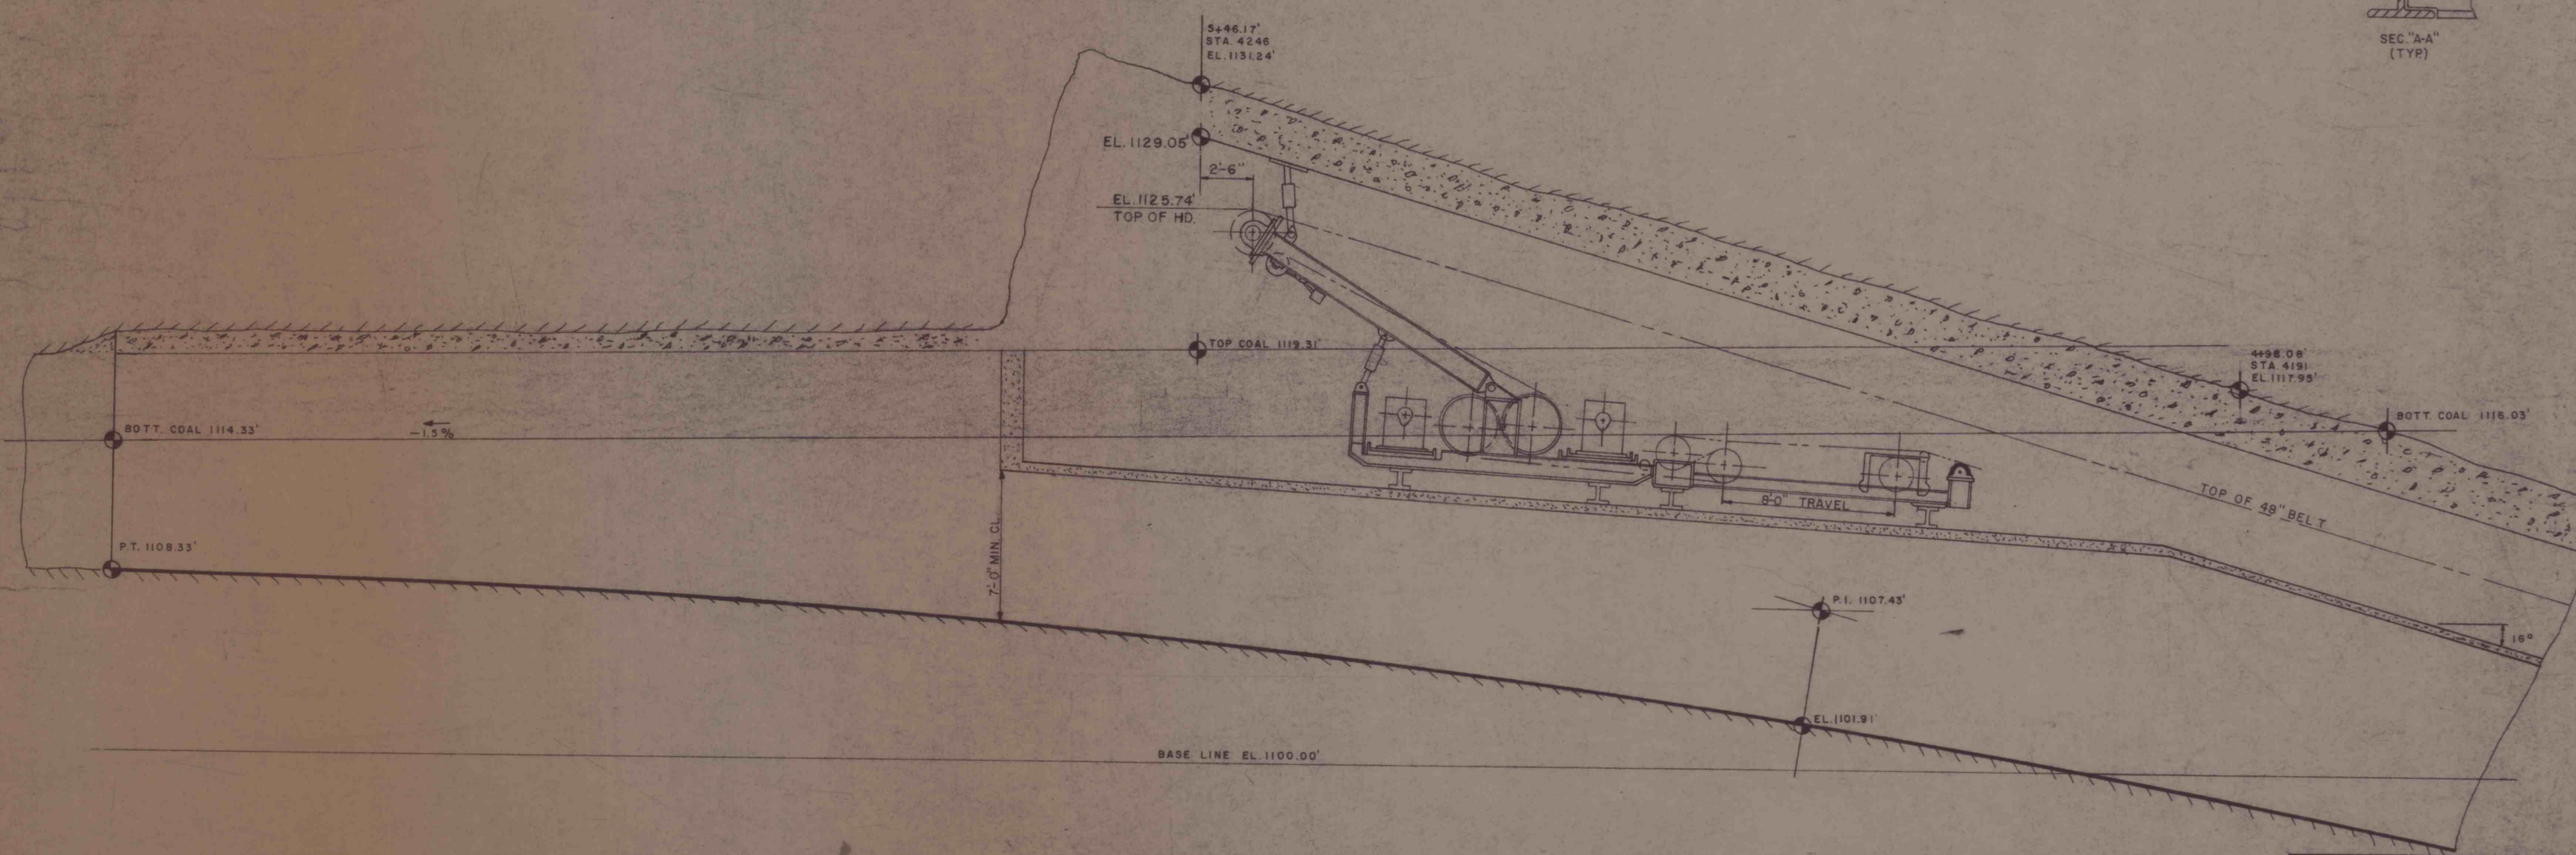
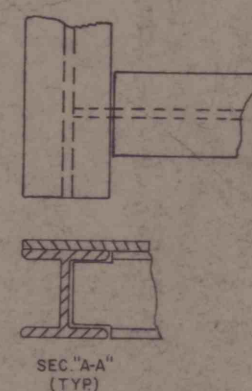
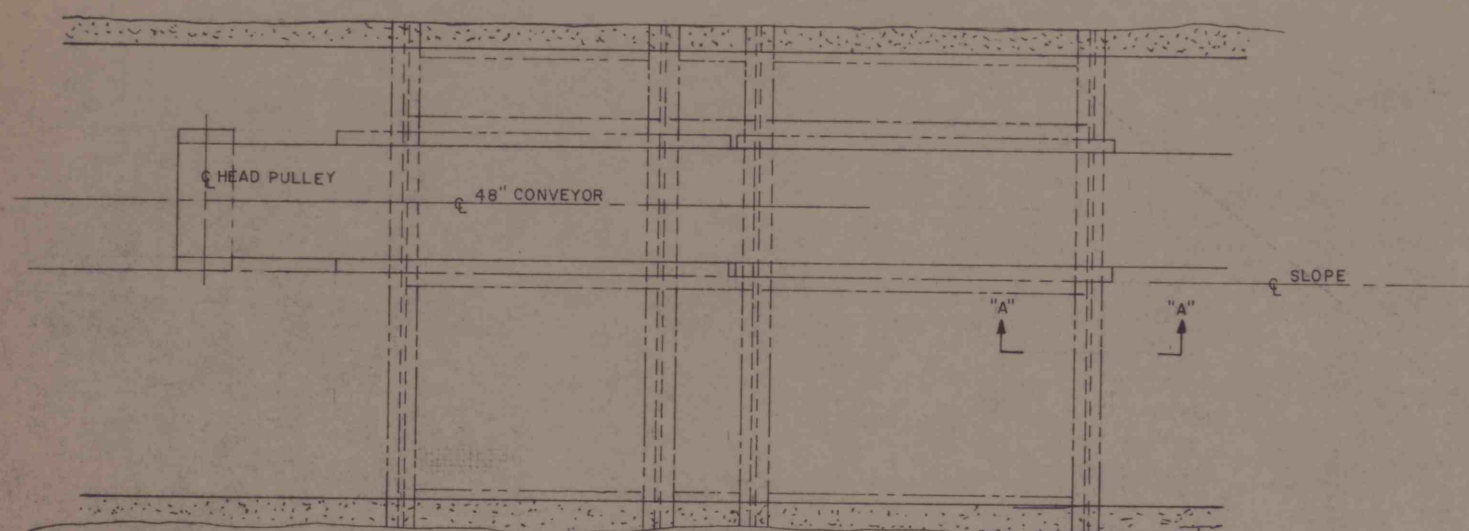


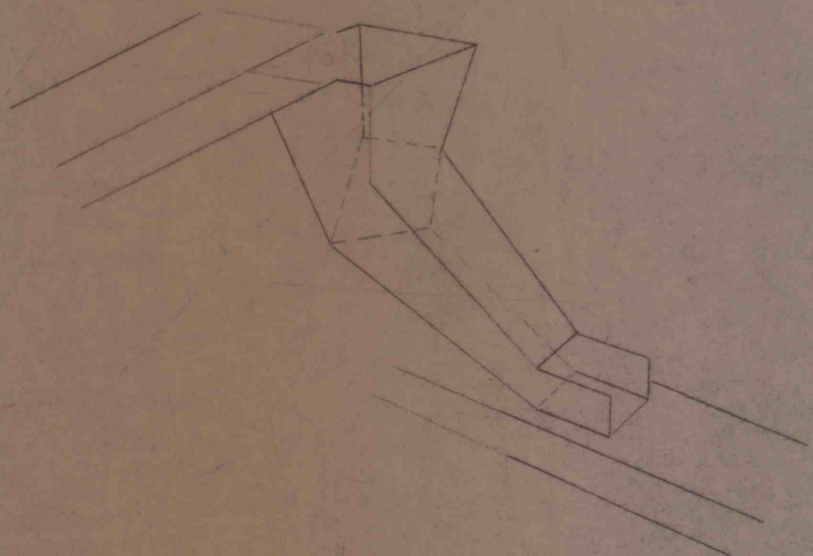

SCALE: 1/4" = 1'-0"	APPROVED BY:	DRAWN BY:
DATE:	REVIEWED:	
48" DRIVE LAYOUT AT COOKPORT "D" SEAM		
DRAWING NUMBER		

File No. D-5