


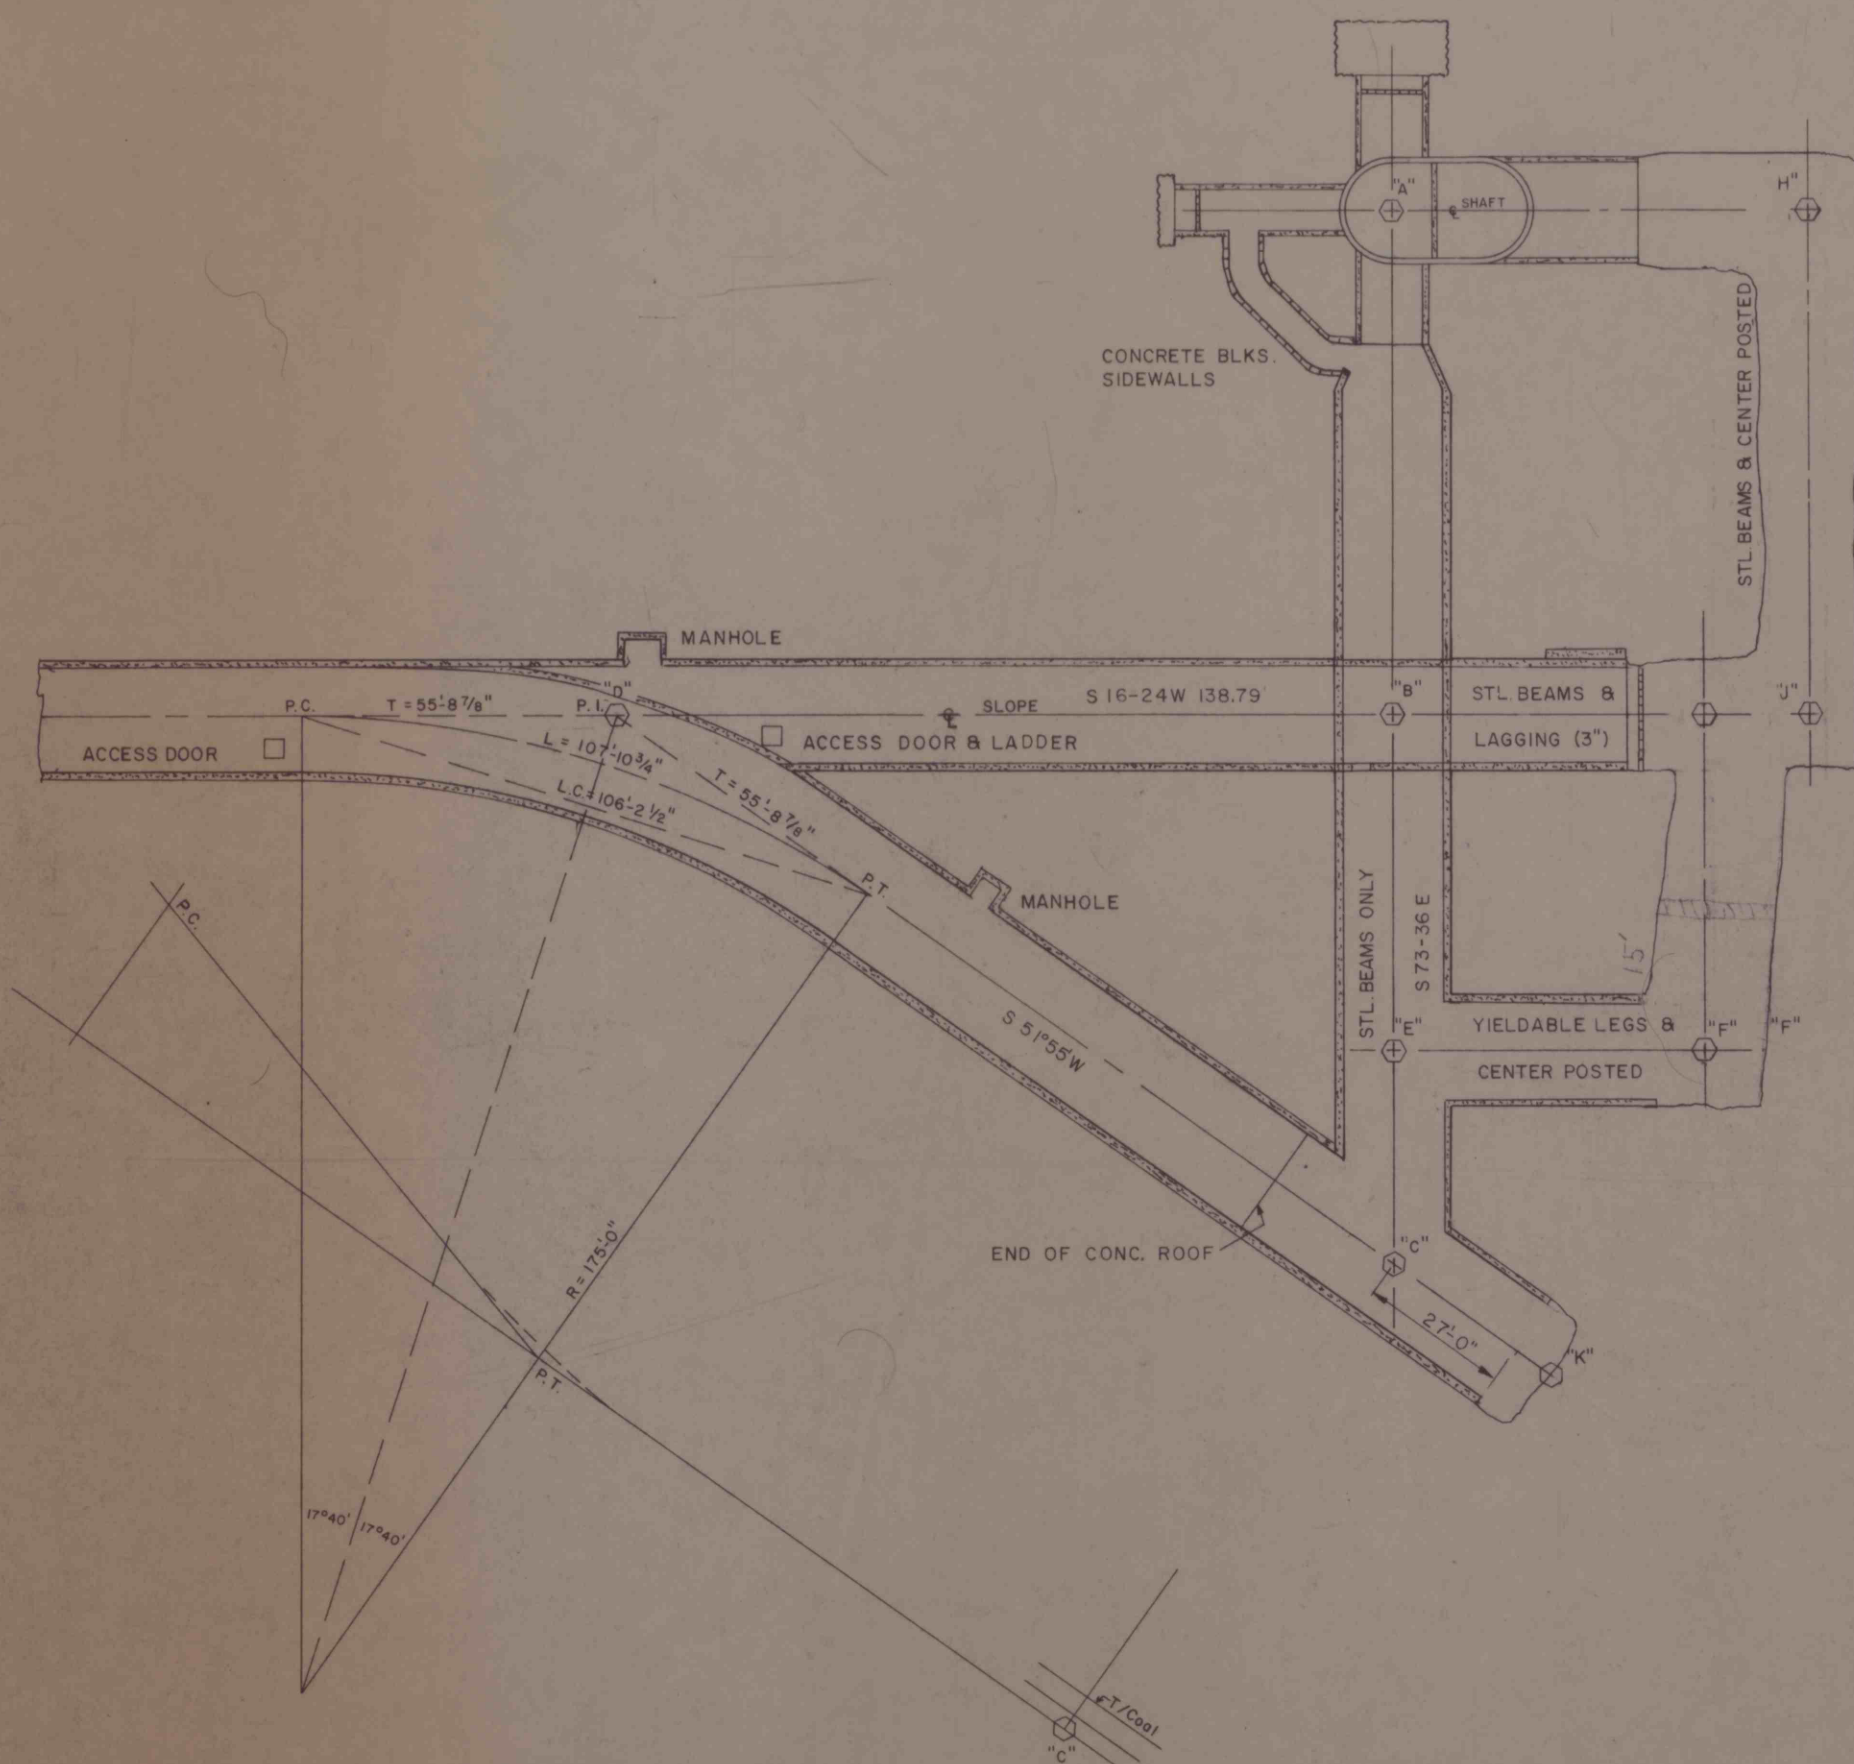

"A" TO "B" = 90'-0"  
 "B" TO "C" = 99'-0"  
 "A" TO "C" = 189'-0"  
 "C" TO "D" = 170'-6"  
 "B" TO "D" = 138'-9 1/2"  
 "A" TO "H" = 70.64"  
 "B" TO "J" = 67.5'  
 "B" TO "E" = 60.33'  
 "E" TO "F" = 56.08'  
 "H" TO "J" = 89.75'  
 "J" TO "F" = 60.88'  
 "C" TO "K" =

NOTES:  
 1. POINT "C" IS 3'-0" BELOW COAL EL.

GREENWICH COLLIERIES CO.

|                           |              |           |
|---------------------------|--------------|-----------|
| SCALE: 1" = 20'           | APPROVED BY: | DRAWN BY: |
| DATE:                     | REVISED:     | REVISED:  |
| "B" SEAM — COOKPORT SHAFT |              |           |
| DRAWING NUMBER            |              |           |

12669-101