



NOTE:
TYPICAL FOR ALL ENTRIES
18" DIA. BOTH

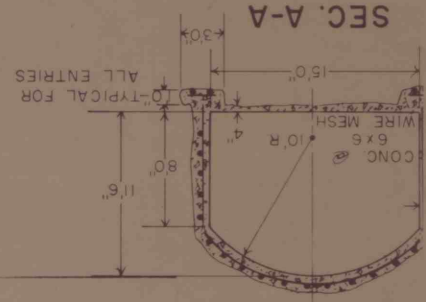


RED ALWAYS ON
LEFT FROM SHAFT OUT
TYPICAL FOR ALL EN
16'0"
BLUE
WHITE
RED

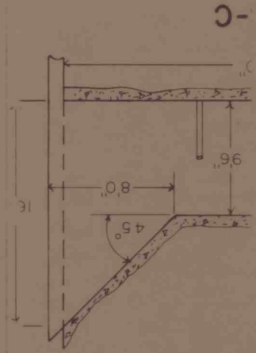

NOT TO SCALE
PRELIMINARY DRAWING
FOR BIDDING PURPOSES ONLY

TOP/COPING ELEV. = 1589.42
BOT. @ 'D' SEAM = 1112.07
BOT. @ 'B' SEAM = 967.17
BOT. / PIT = 947.92

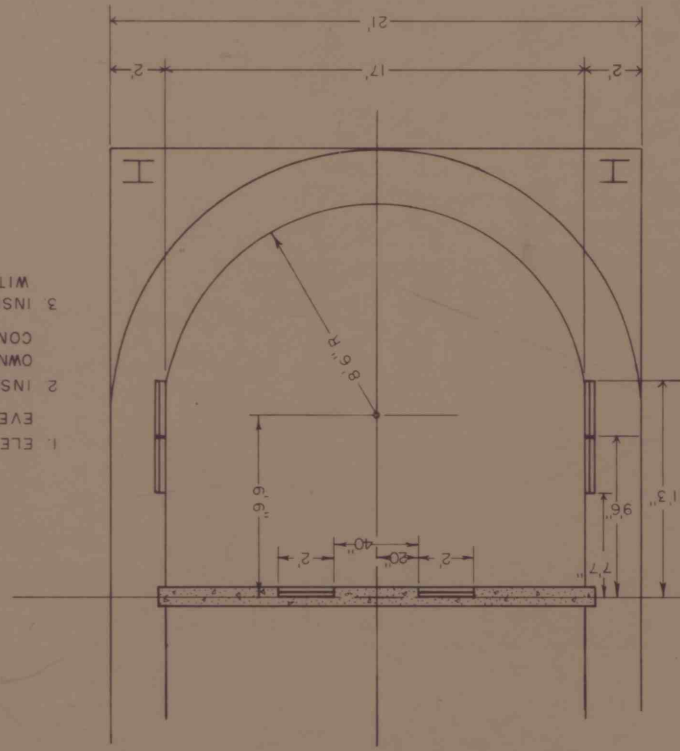

COOKPORT SHAFT

NOTES:
1. ELEVATOR INSERTS ARE LOCATED EVERY 10'
2. INSERTS WILL BE PROVIDED BY OWNER AND "INSTALLED" BY CONTRACTOR.
3. INSERTS WILL BE TIED TO CONCRETE WITH REBAR.

