


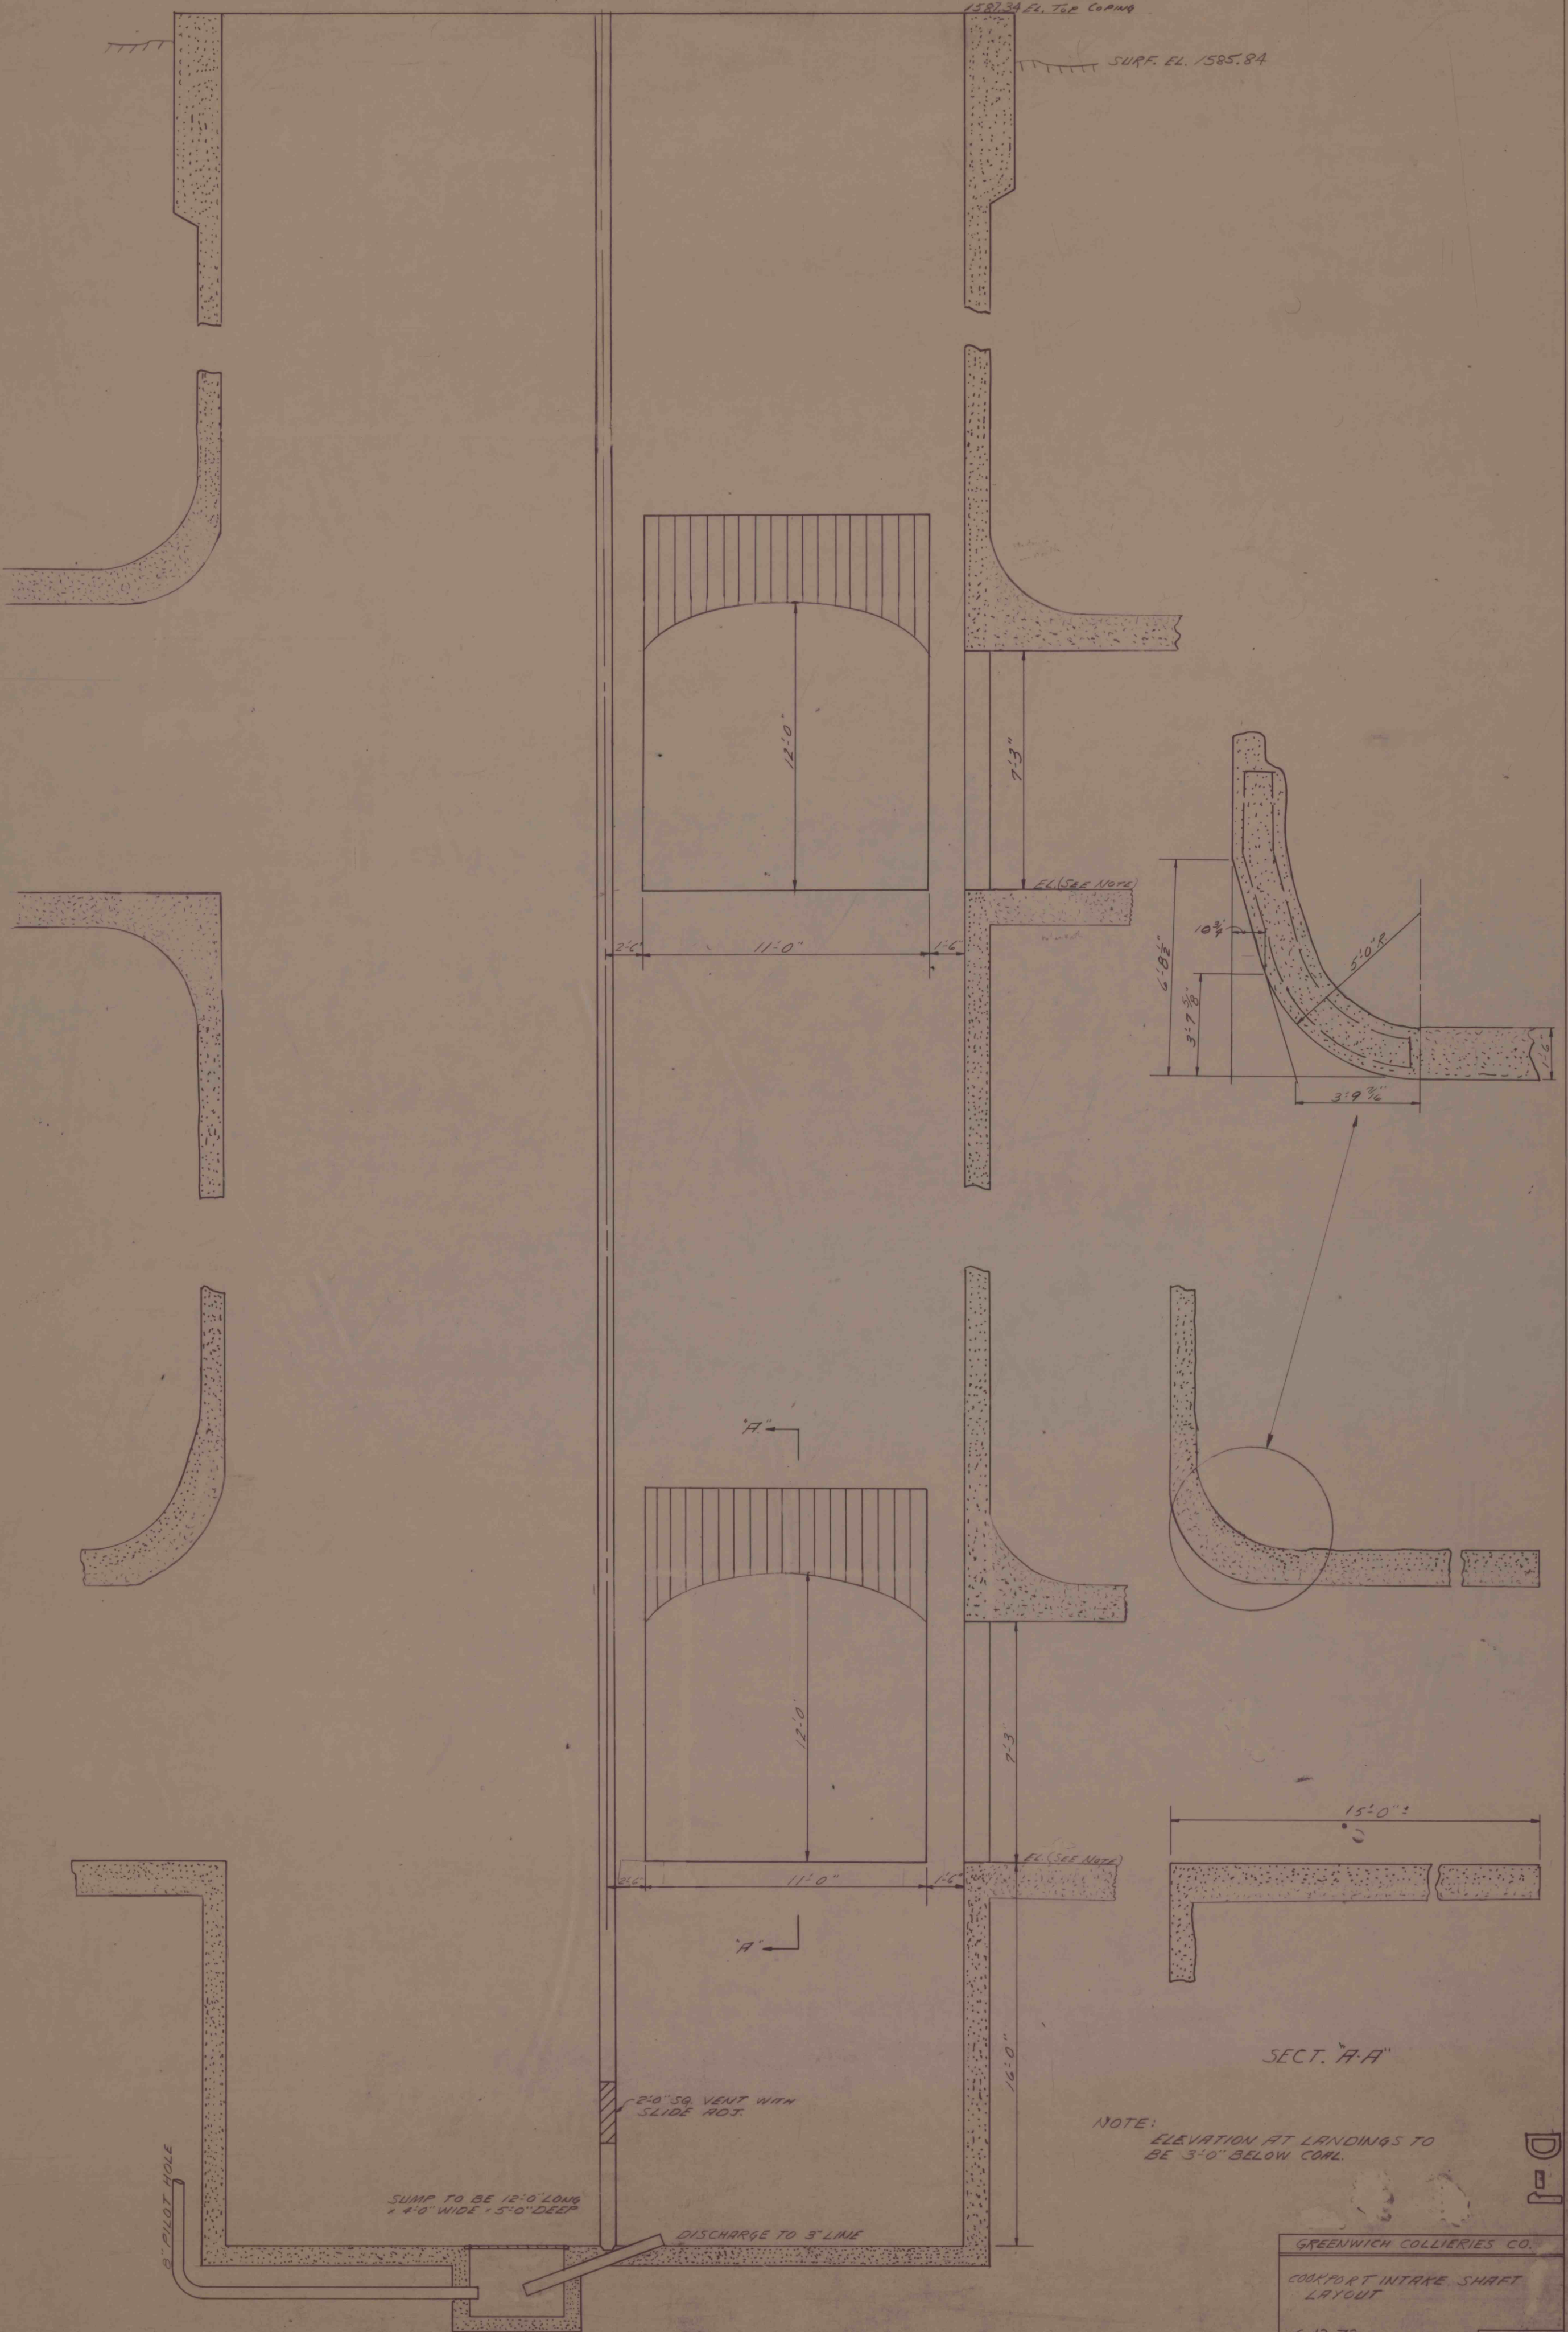

GREENWICH COLLIERIES CO.
COOKPORT INTAKE SHAFT
LAYOUT
6-12-72
VS-41071