


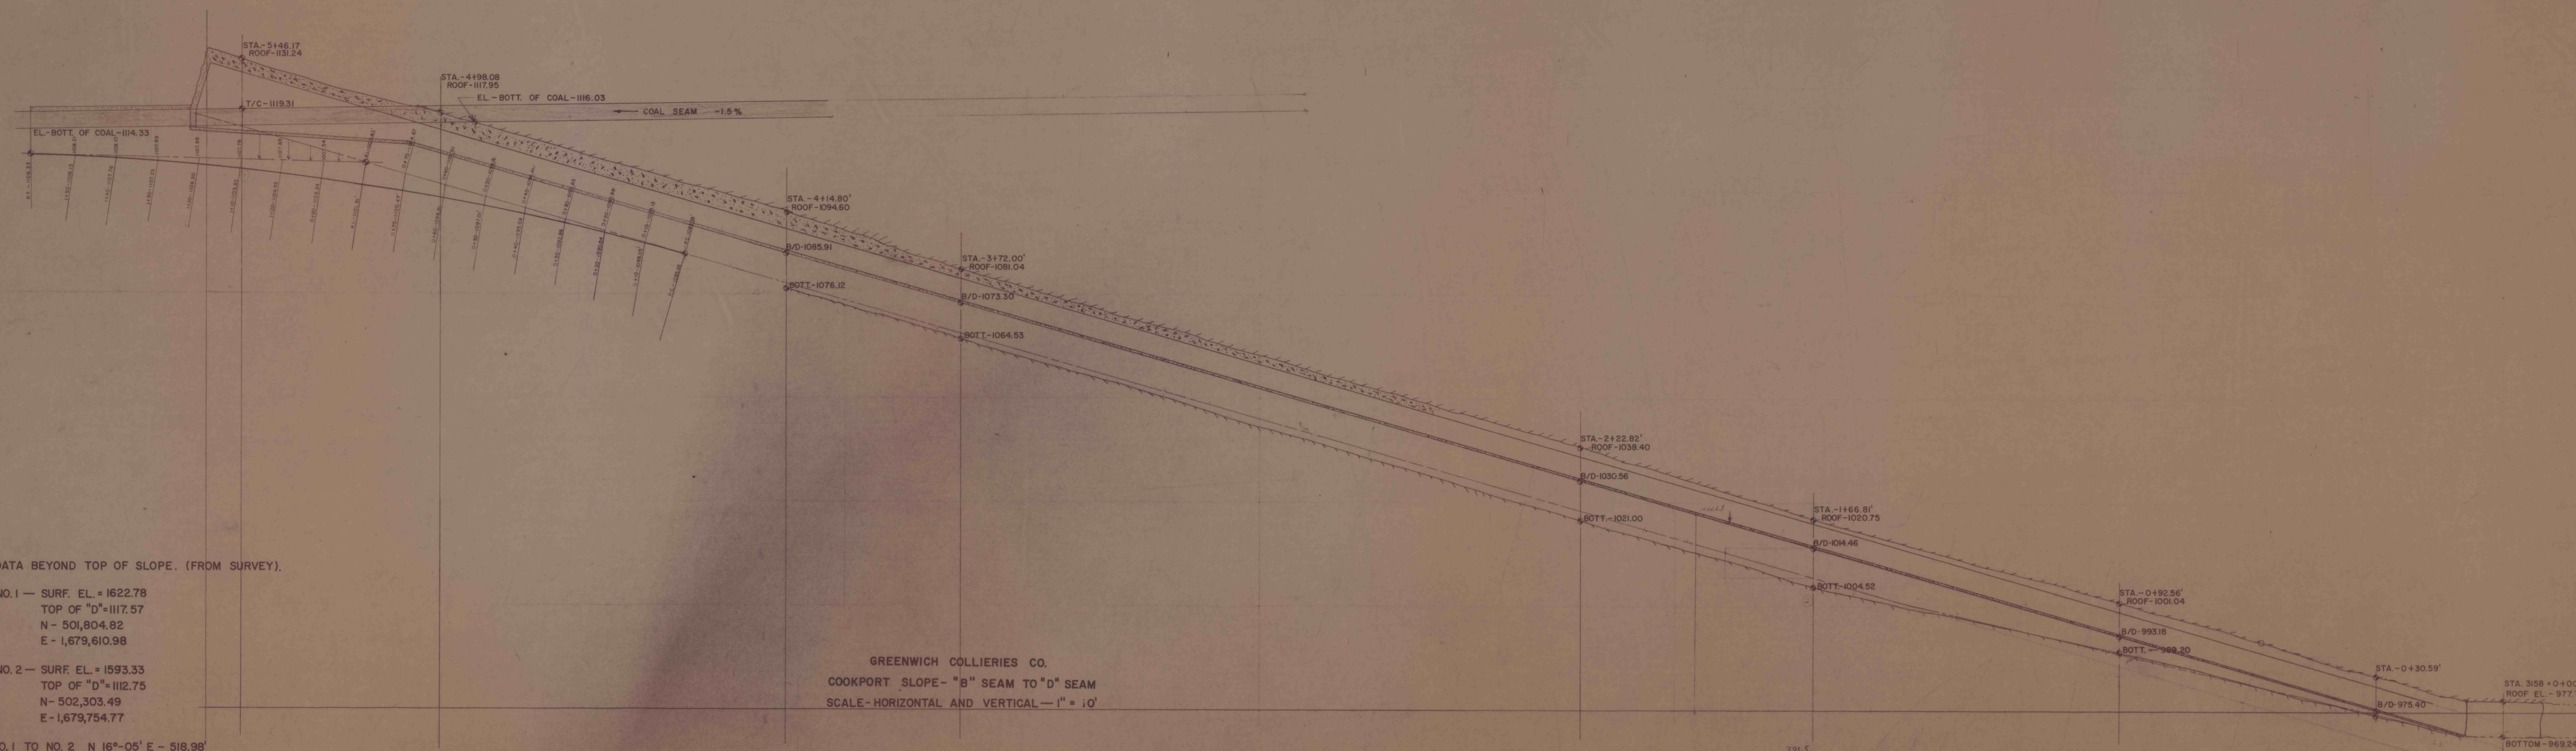

"D" SEAM DATA BEYOND TOP OF SLOPE. (FROM SURVEY).

TEST HOLE NO. 1 — SURF. EL. = 1622.78
TOP OF "D" = 1117.57
N = 501,804.82
E = 1,679,610.98

TEST HOLE NO. 2 — SURF. EL. = 1593.33
TOP OF "D" = 1112.75
N = 502,303.49
E = 1,679,754.77

TEST HOLE NO. 1 TO NO. 2 N 16°-05' E - 518.98'

GREENWICH COLLIERIES CO.
COOKPORT SLOPE - "B" SEAM TO "D" SEAM
SCALE - HORIZONTAL AND VERTICAL - 1" = 10'