


10/1-12/28

GREENWICH COLLIERIES

MINEABLE RESERVE

"B" SEAM

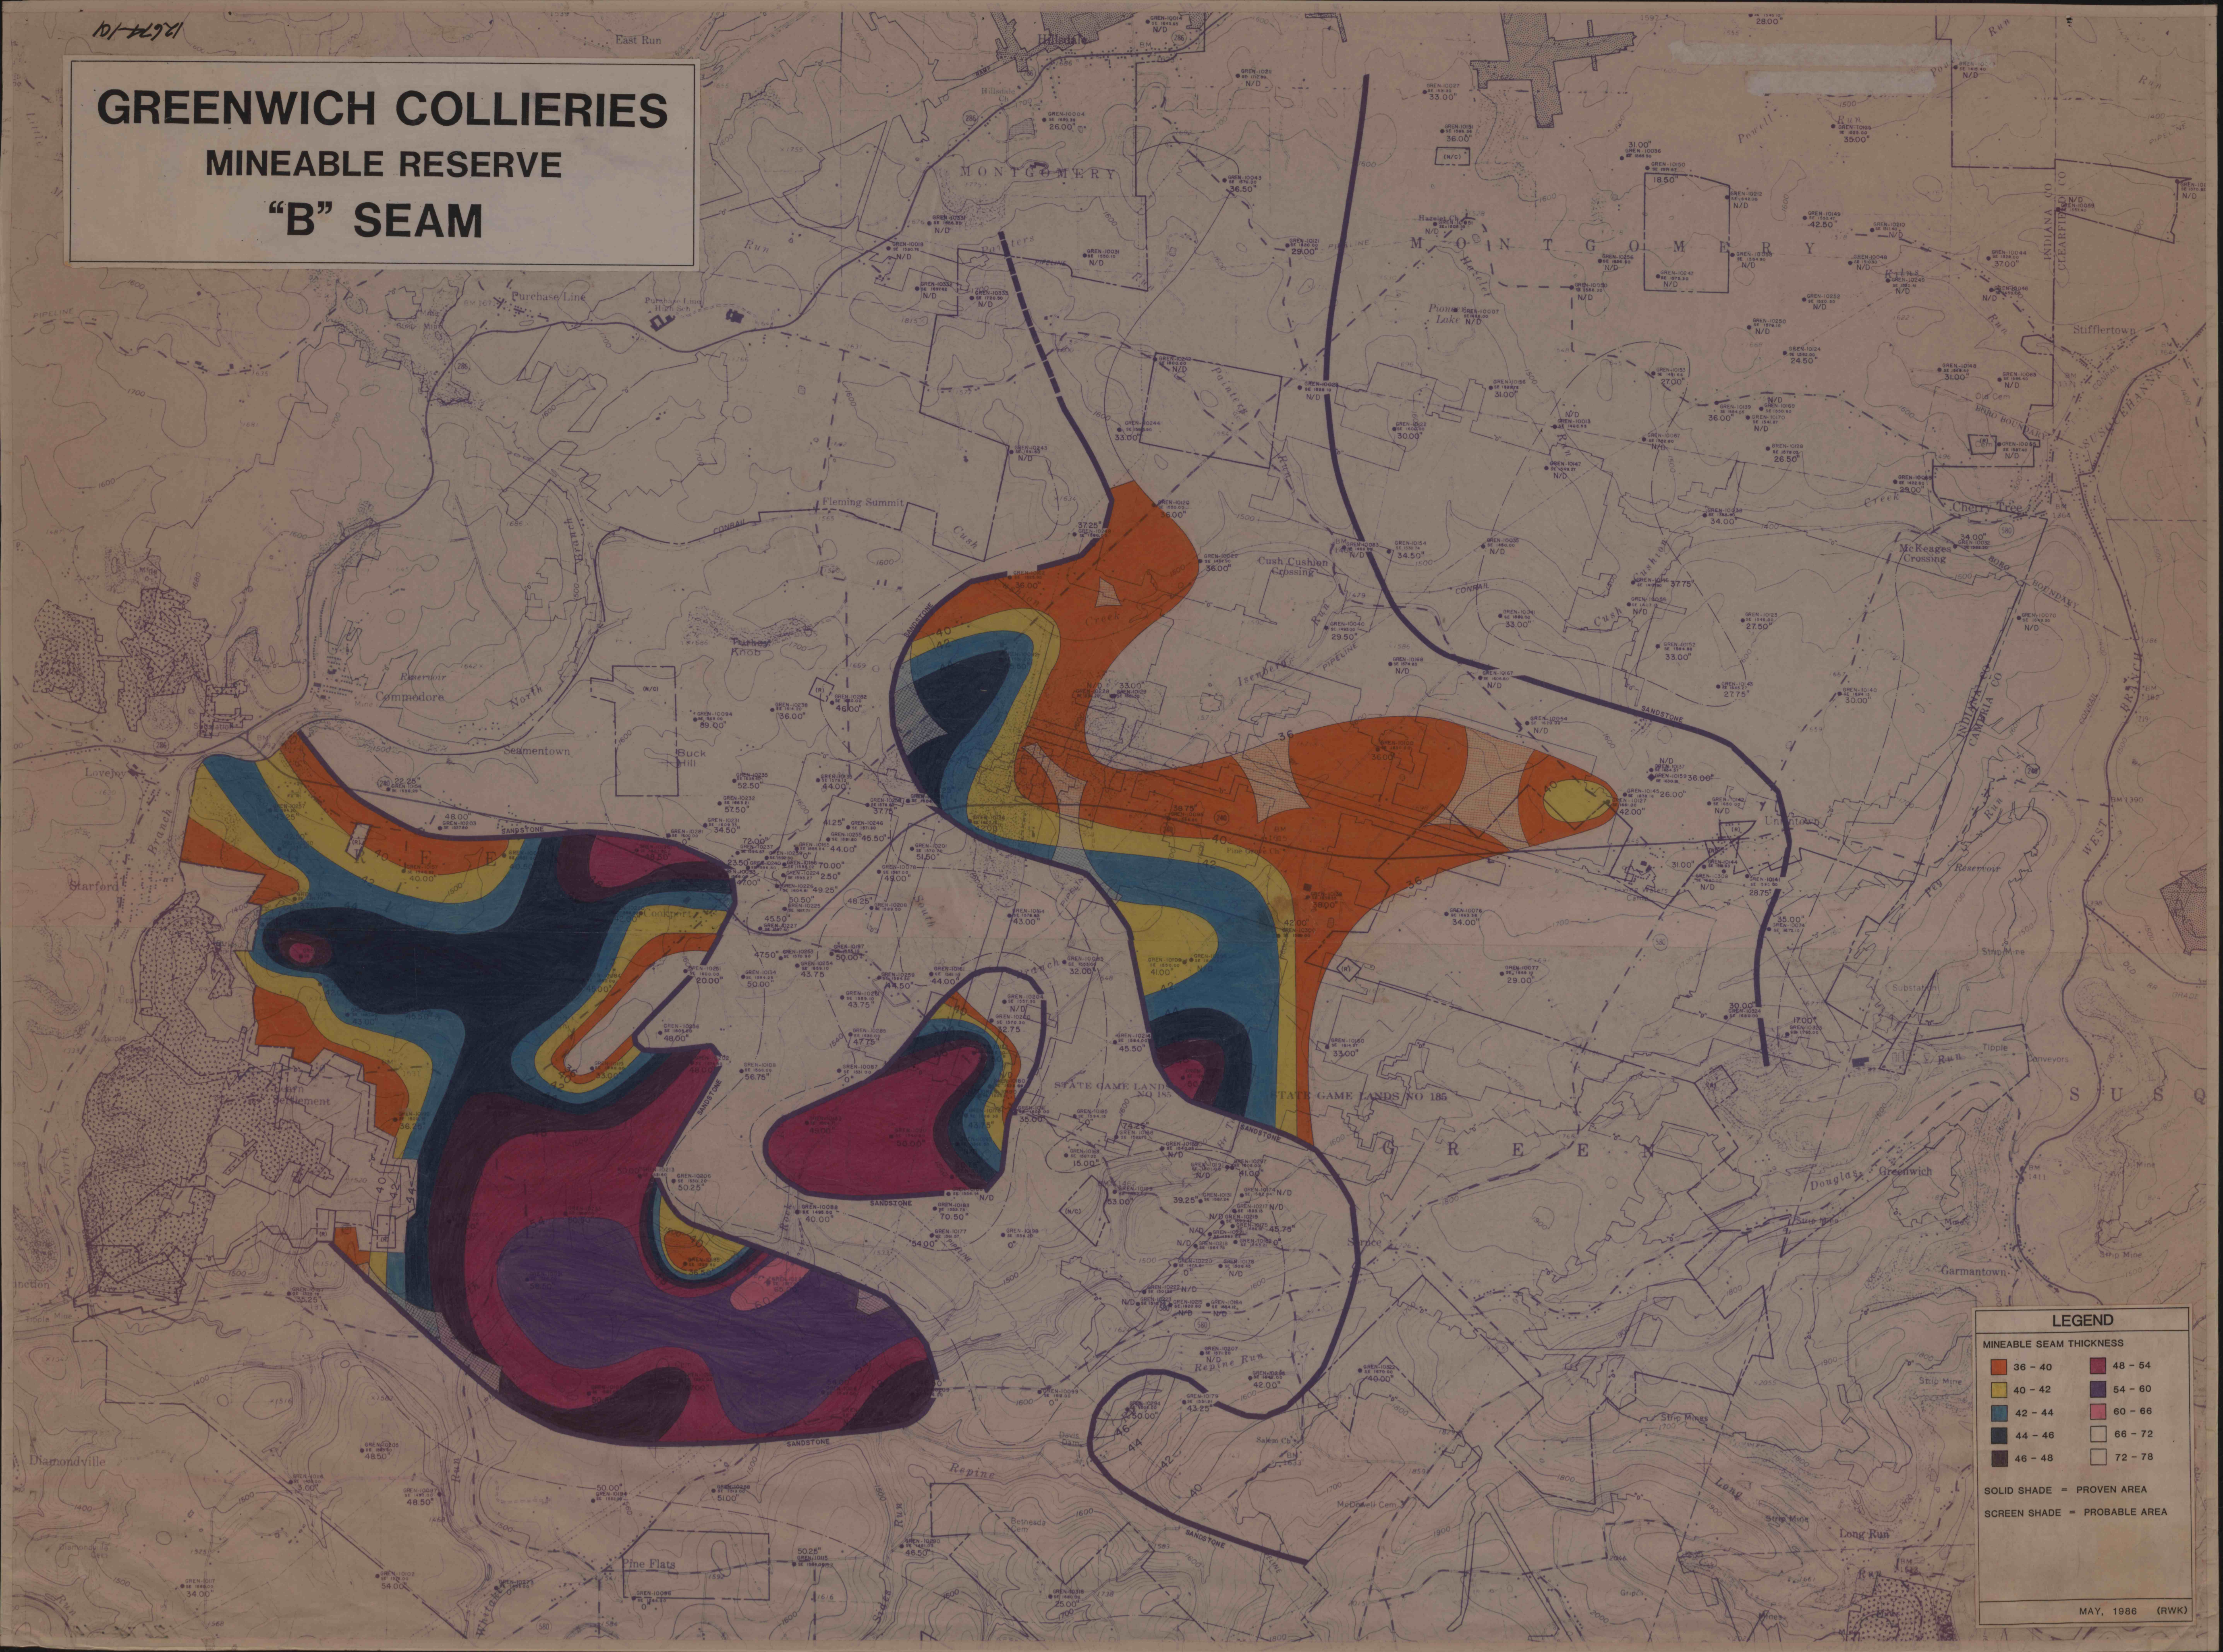

LEGEND

MINEABLE SEAM THICKNESS

36 - 40	48 - 54
40 - 42	54 - 60
42 - 44	60 - 66
44 - 46	66 - 72
46 - 48	72 - 78

SOLID SHADE = PROVEN AREA

SCREEN SHADE = PROBABLE AREA