


N 15,000

N 14,000

N 13000

W 71 000

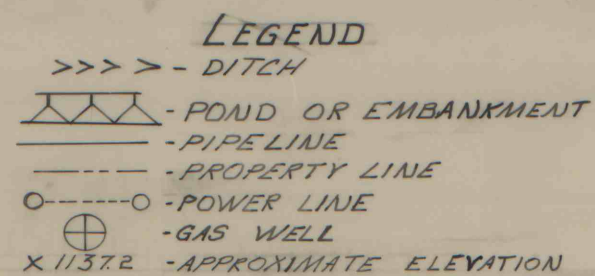

POND NO. 1
INVERT OF OVERFLOW ELEV. 1157.8
CAPACITY = 2,787,560 GAL.

POND NO. 2
OVERFLOW ELEV. 1148.4
CAPACITY 4,299,429 GAL

MARGARET NO. 7 MINE OUTLINE.

JANE
MINE
OUTLINE

ROCHESTER & PITTSBURGH COAL COMPANY
ENGINEERING DEPT., INDIANA, PA.

MARGARET NO. 7 SEEP
TREATMENT SITE

MADE BY J.P.Y.
JULY 1979

SCALE 1" = 100'

12346-104