


BRUNING 44:131 40844

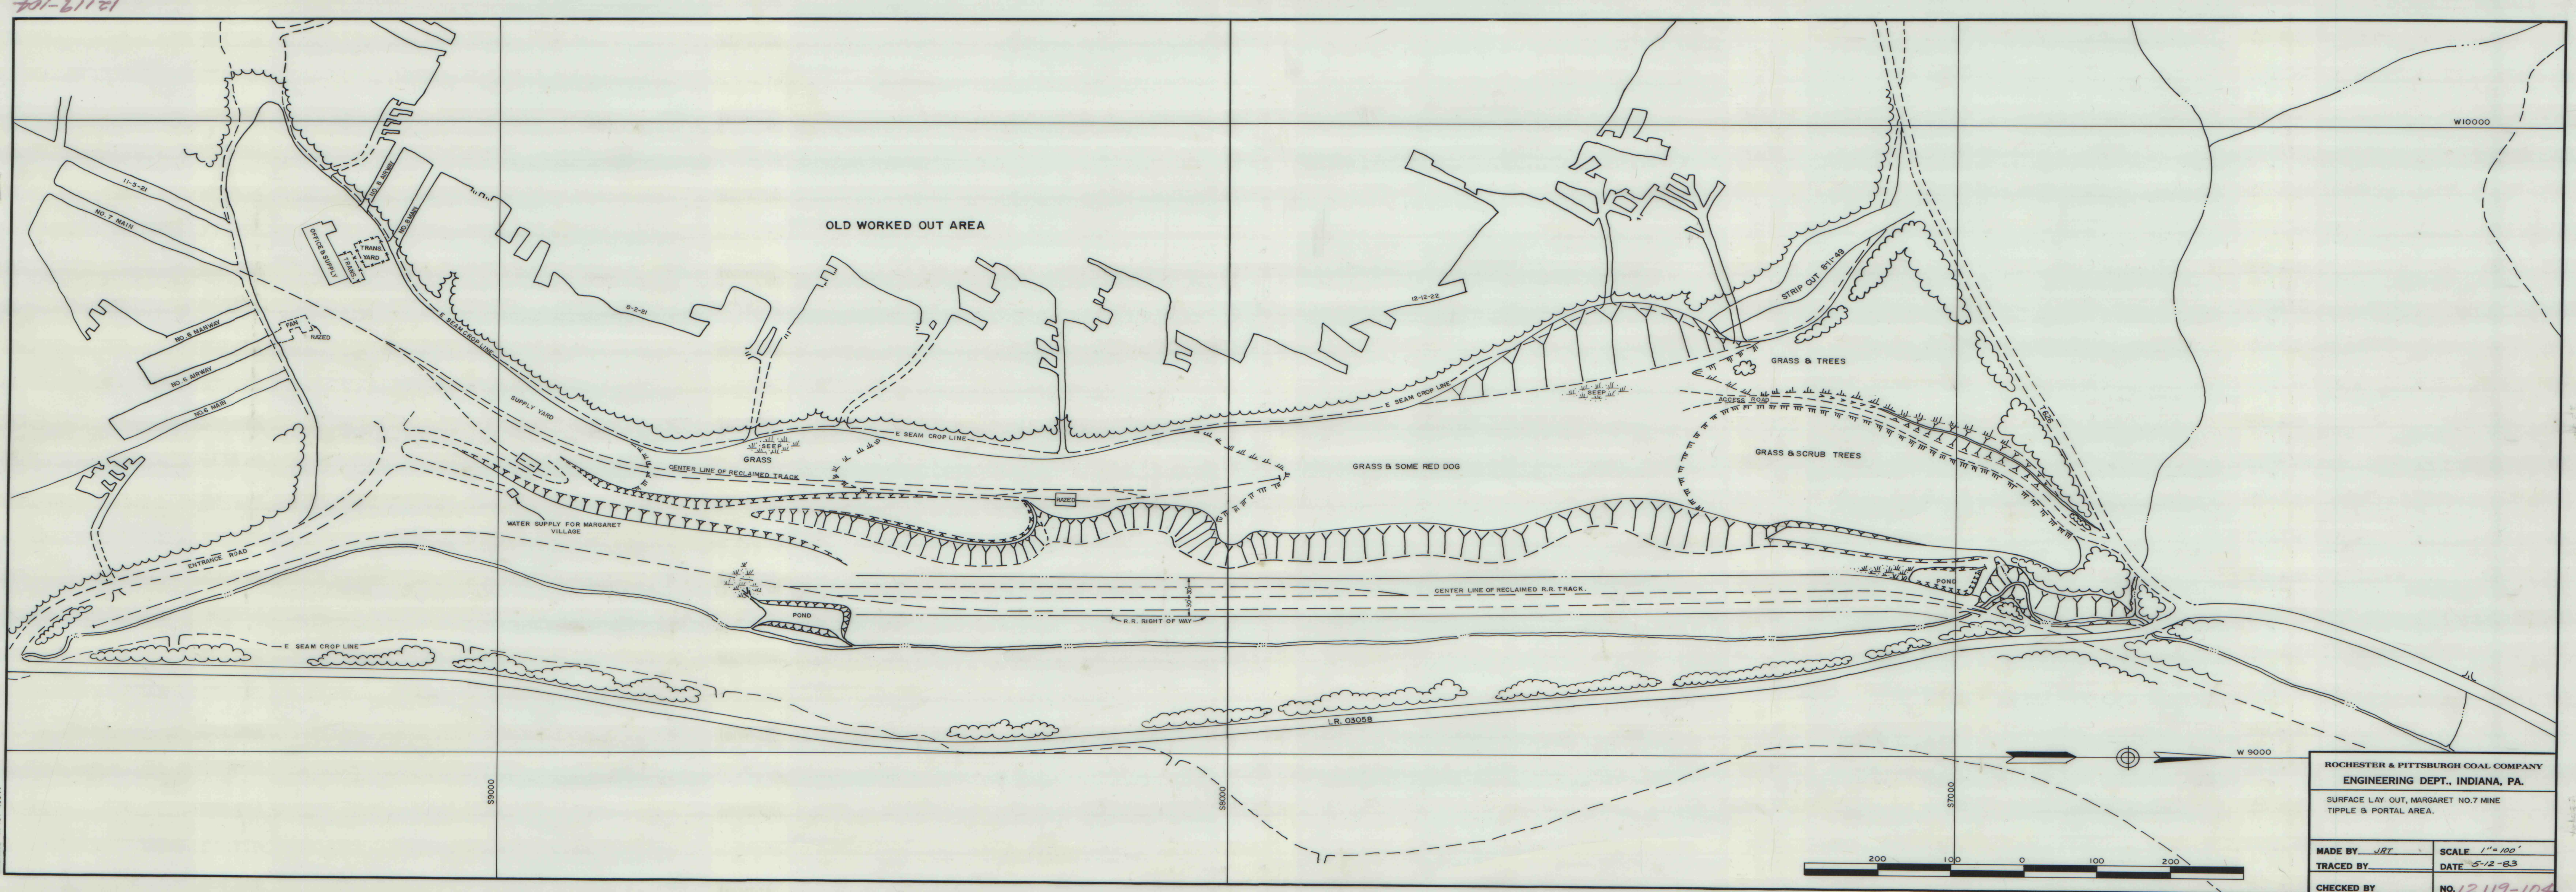

ROCHESTER & PITTSBURGH COAL COMPANY	
ENGINEERING DEPT., INDIANA, PA.	
SURFACE LAY OUT, MARGARET NO. 7 MINE TIPPLE & PORTAL AREA.	
MADE BY JRT	SCALE 1"=100'
TRACED BY	DATE 5-12-83
CHECKED BY	NO. 12119-104