
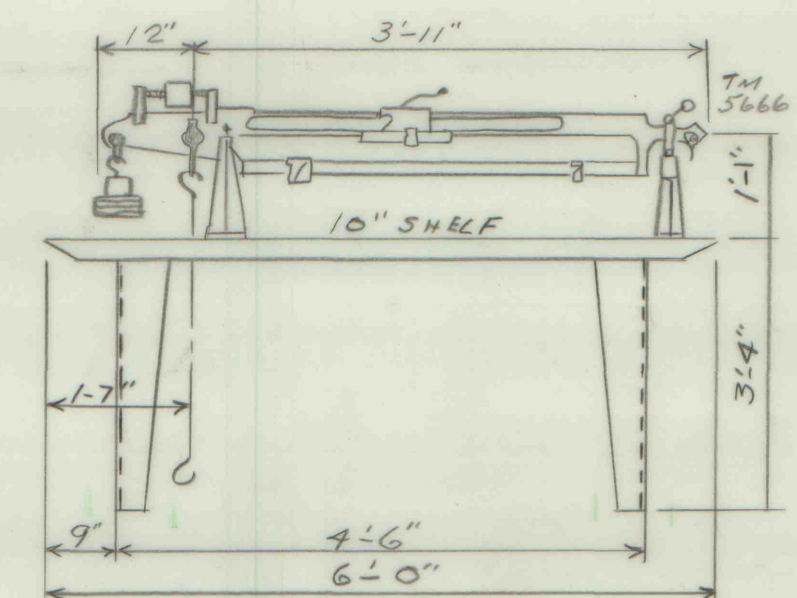
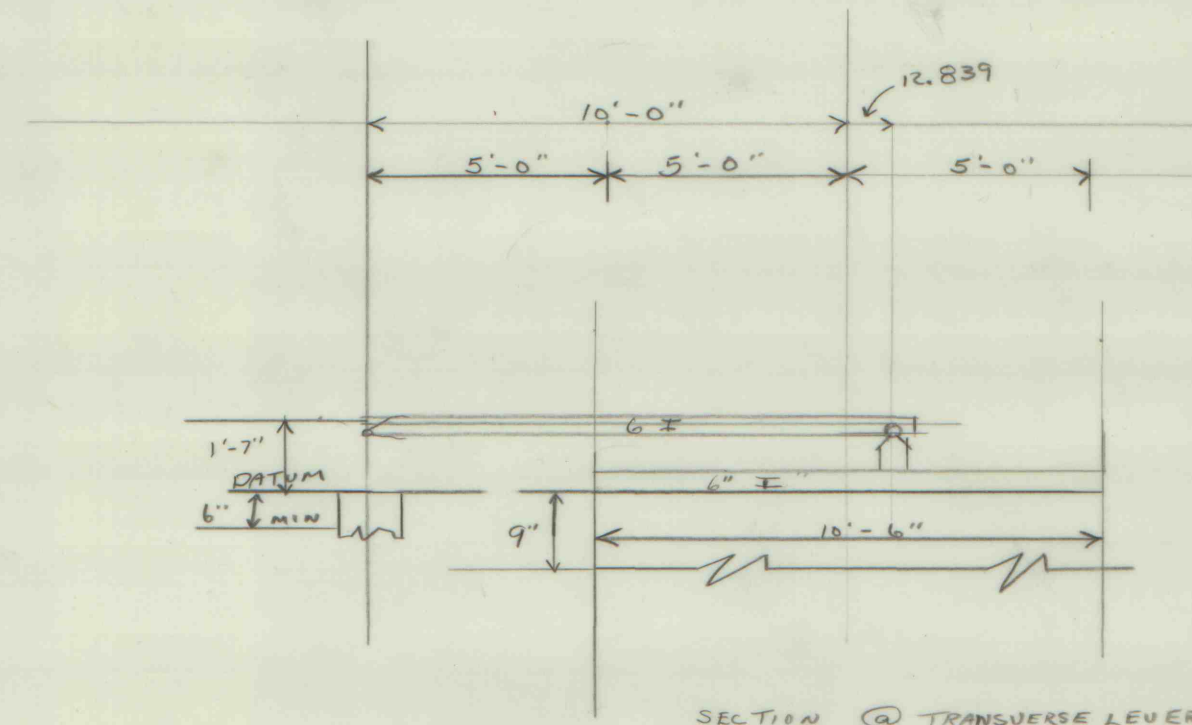


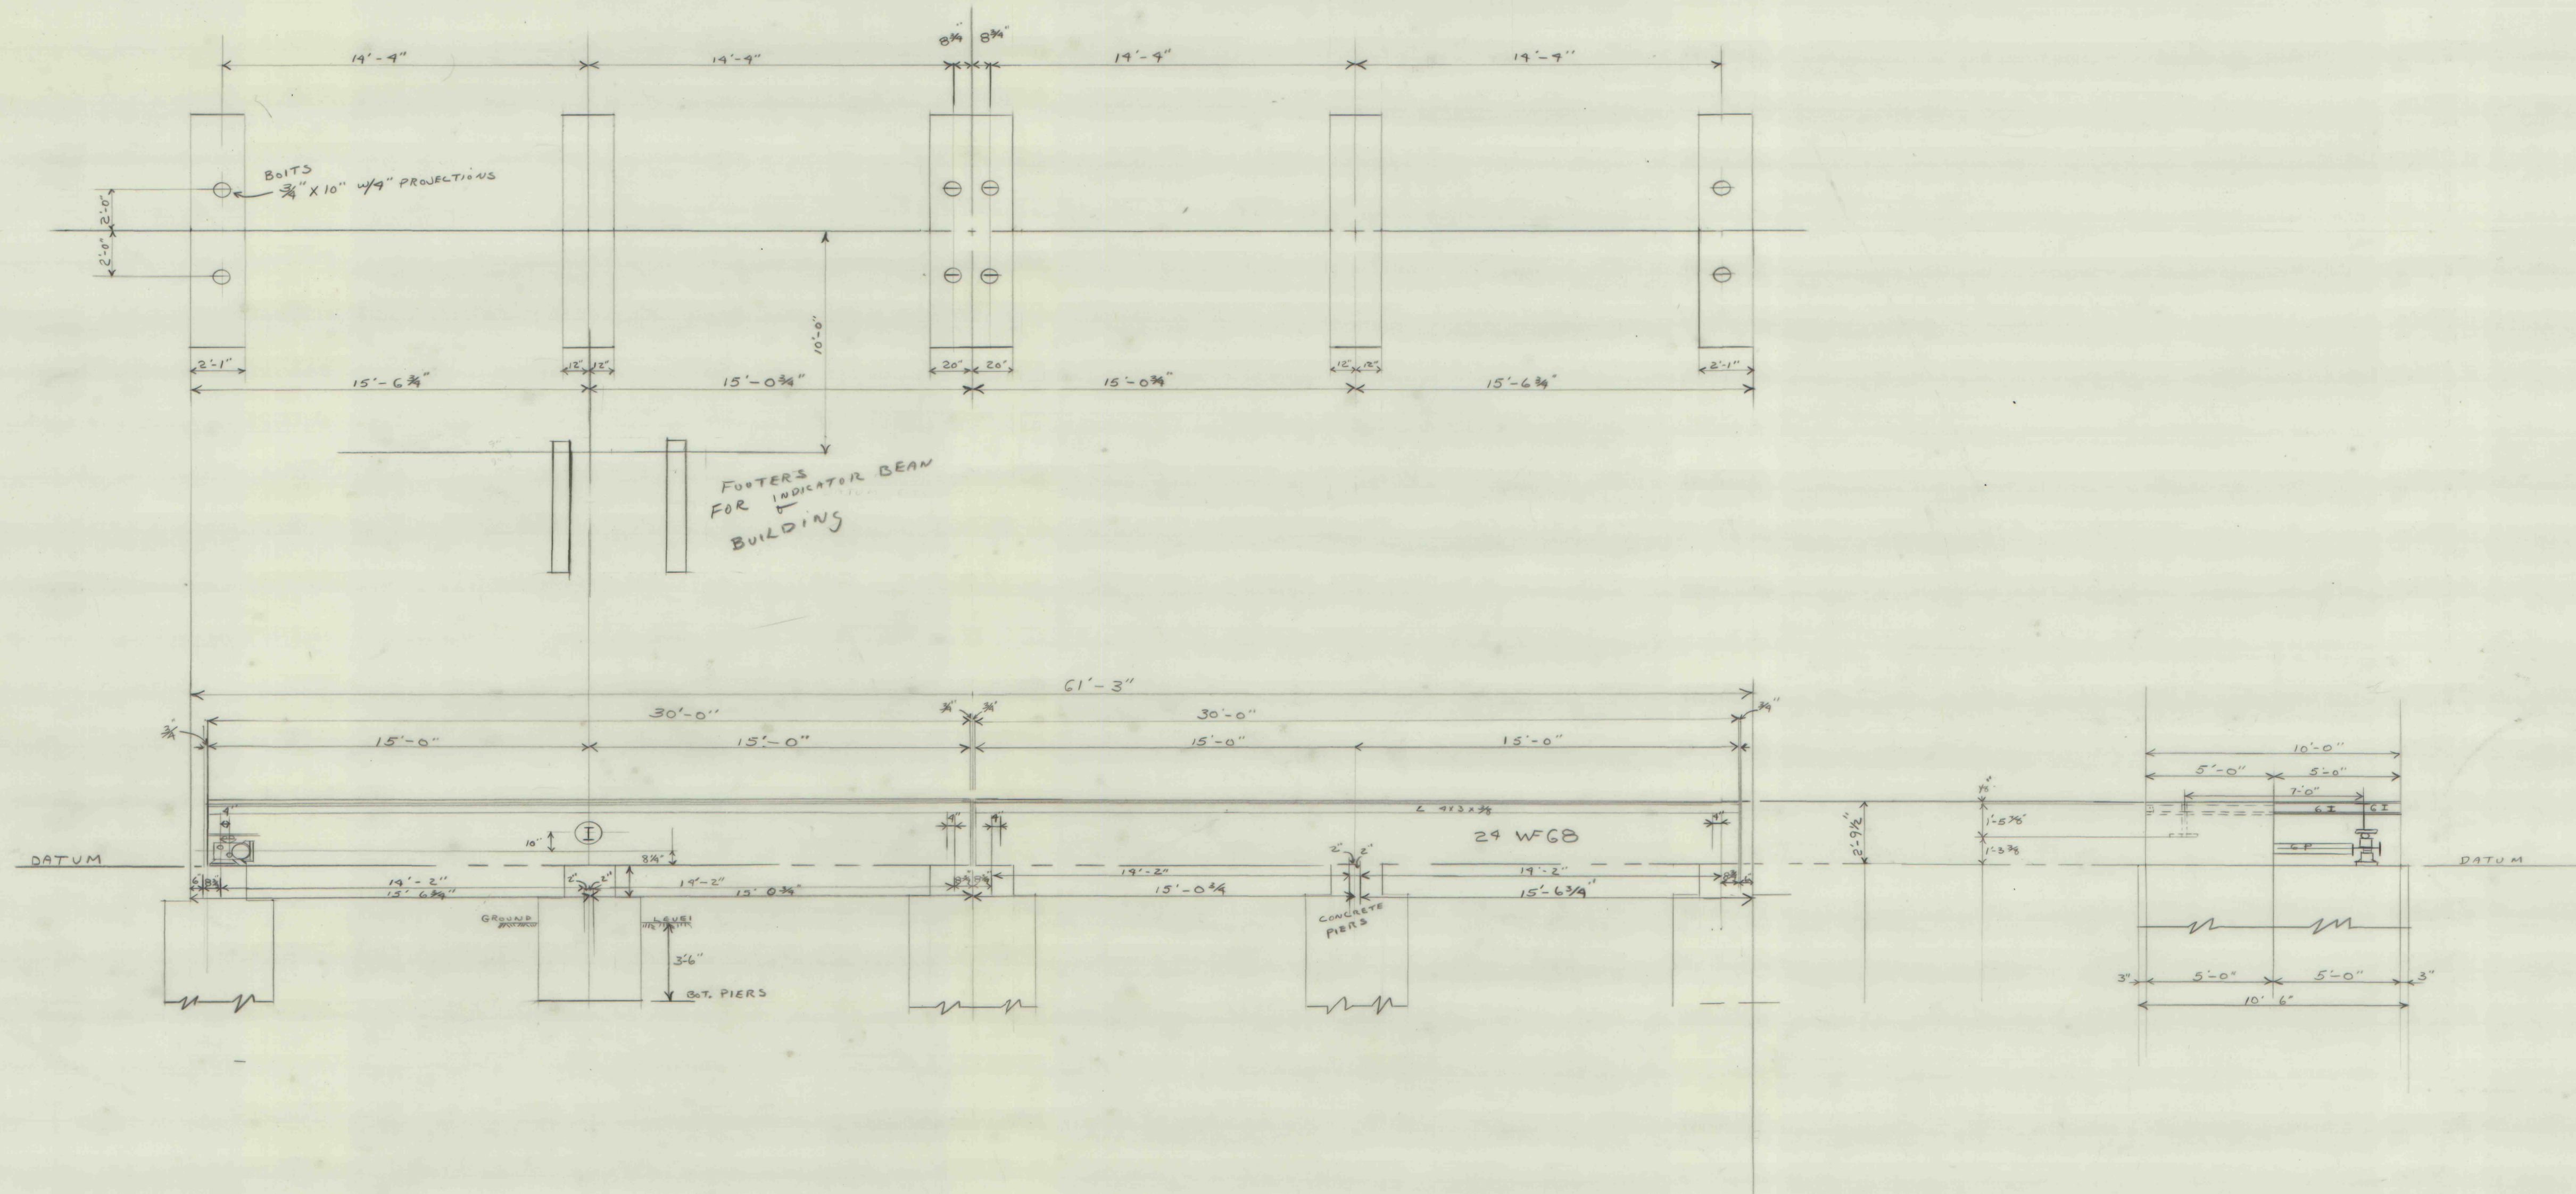

MOUNT BEAM STAND ON REINFORCED CONCRETE OR REINFORCED STEEL FLOOR
USE 1/2" DIA EXPANSION BOLTS
BEAM STAND MUST BE RIGID

@ CLARKSBURG PA.

ROCHESTER & PITTSBURGH COAL CO.
ENGINEERING DEPT., INDIANA, PA.

PORTABLE TRUCK SCALE
STANDARD FOOTER DWG.
THURMAN

MADE BY J.F.G. SCALE 1/4" = 1'

TRACED BY DATE 1-24-73

CHECKED BY NO. 9928-90