


12661-101

GREENWICH COLLIERIES

MINEABLE RESERVE

"D" SEAM

101-10151

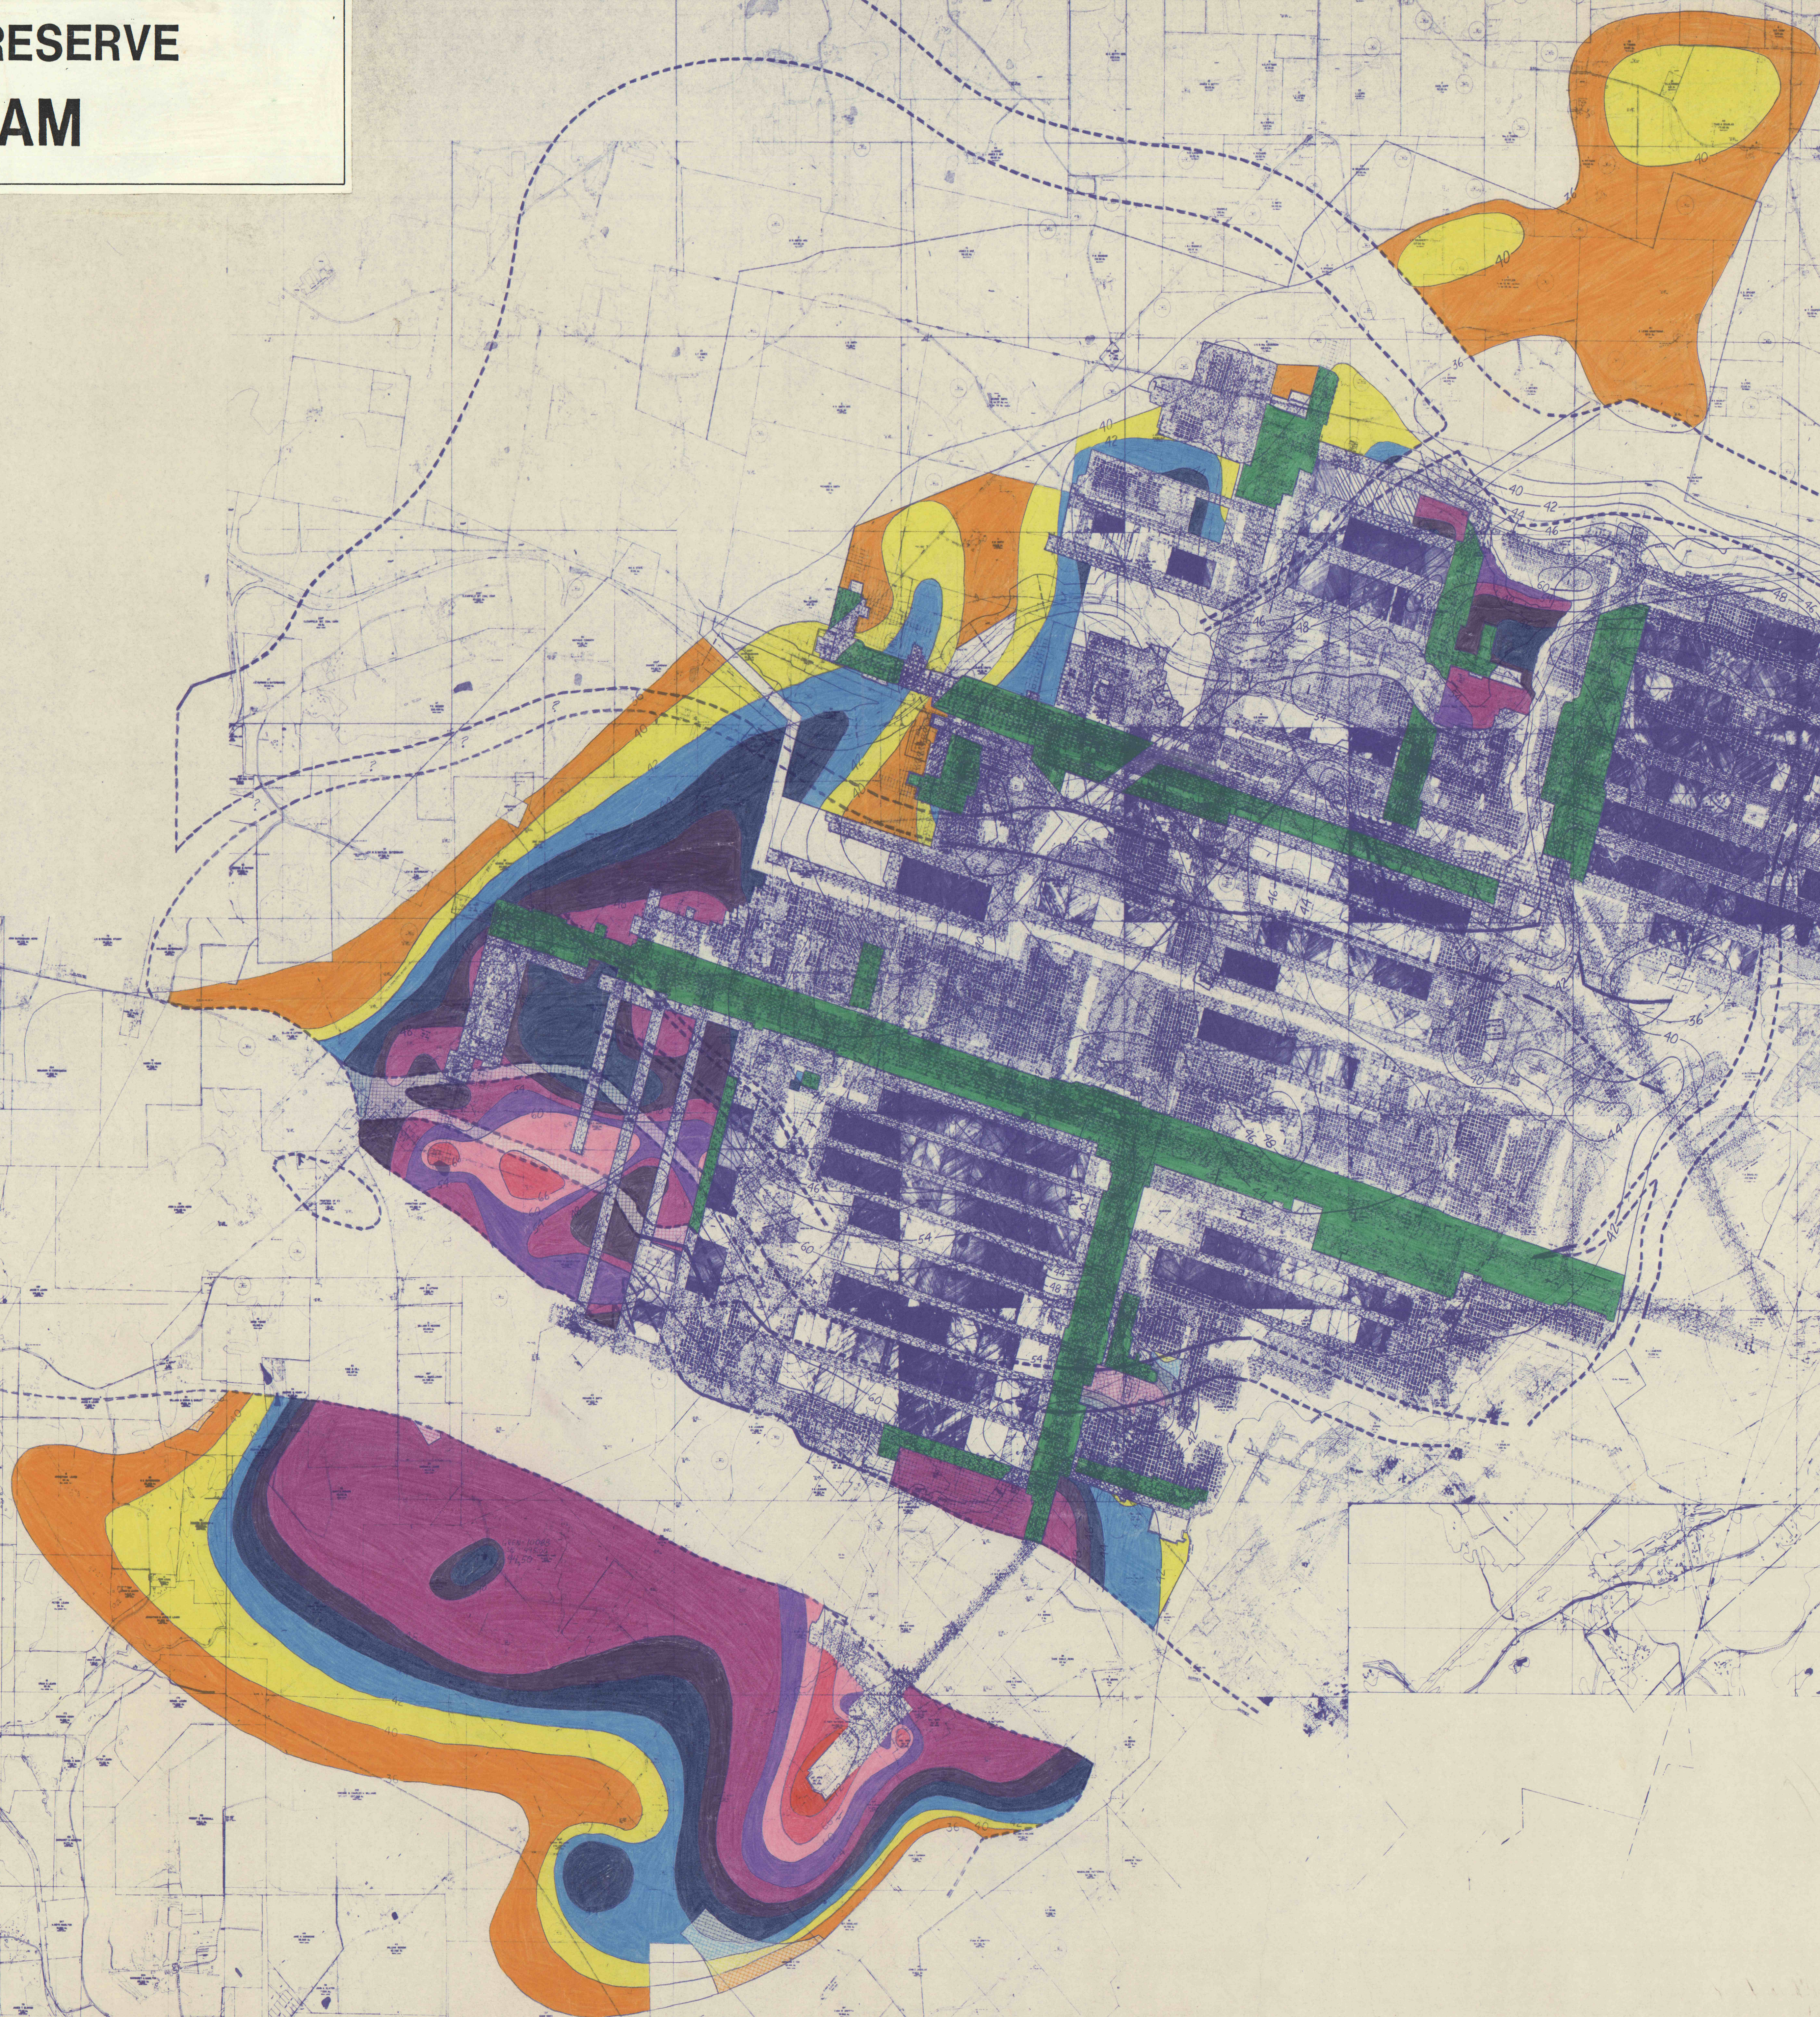

LEGEND

MINEABLE SEAM THICKNESS

36 - 40	48 - 54
40 - 42	54 - 60
42 - 44	60 - 66
44 - 46	66 - 72
46 - 48	72 - 78

RECOVERABLE PILLARS OR BARRIERS

SOLID SHADE = PROVEN AREA

SCREEN SHADE = PROBABLE AREA

MAY, 1986 (RWK)

15991-101

GREENWICH COLLIERIES - "D" SEAM
NORTH - SOUTH + 580' POCKET
BASE MAP - RESERVES
MARCH 1986 - RWK

12661-101