


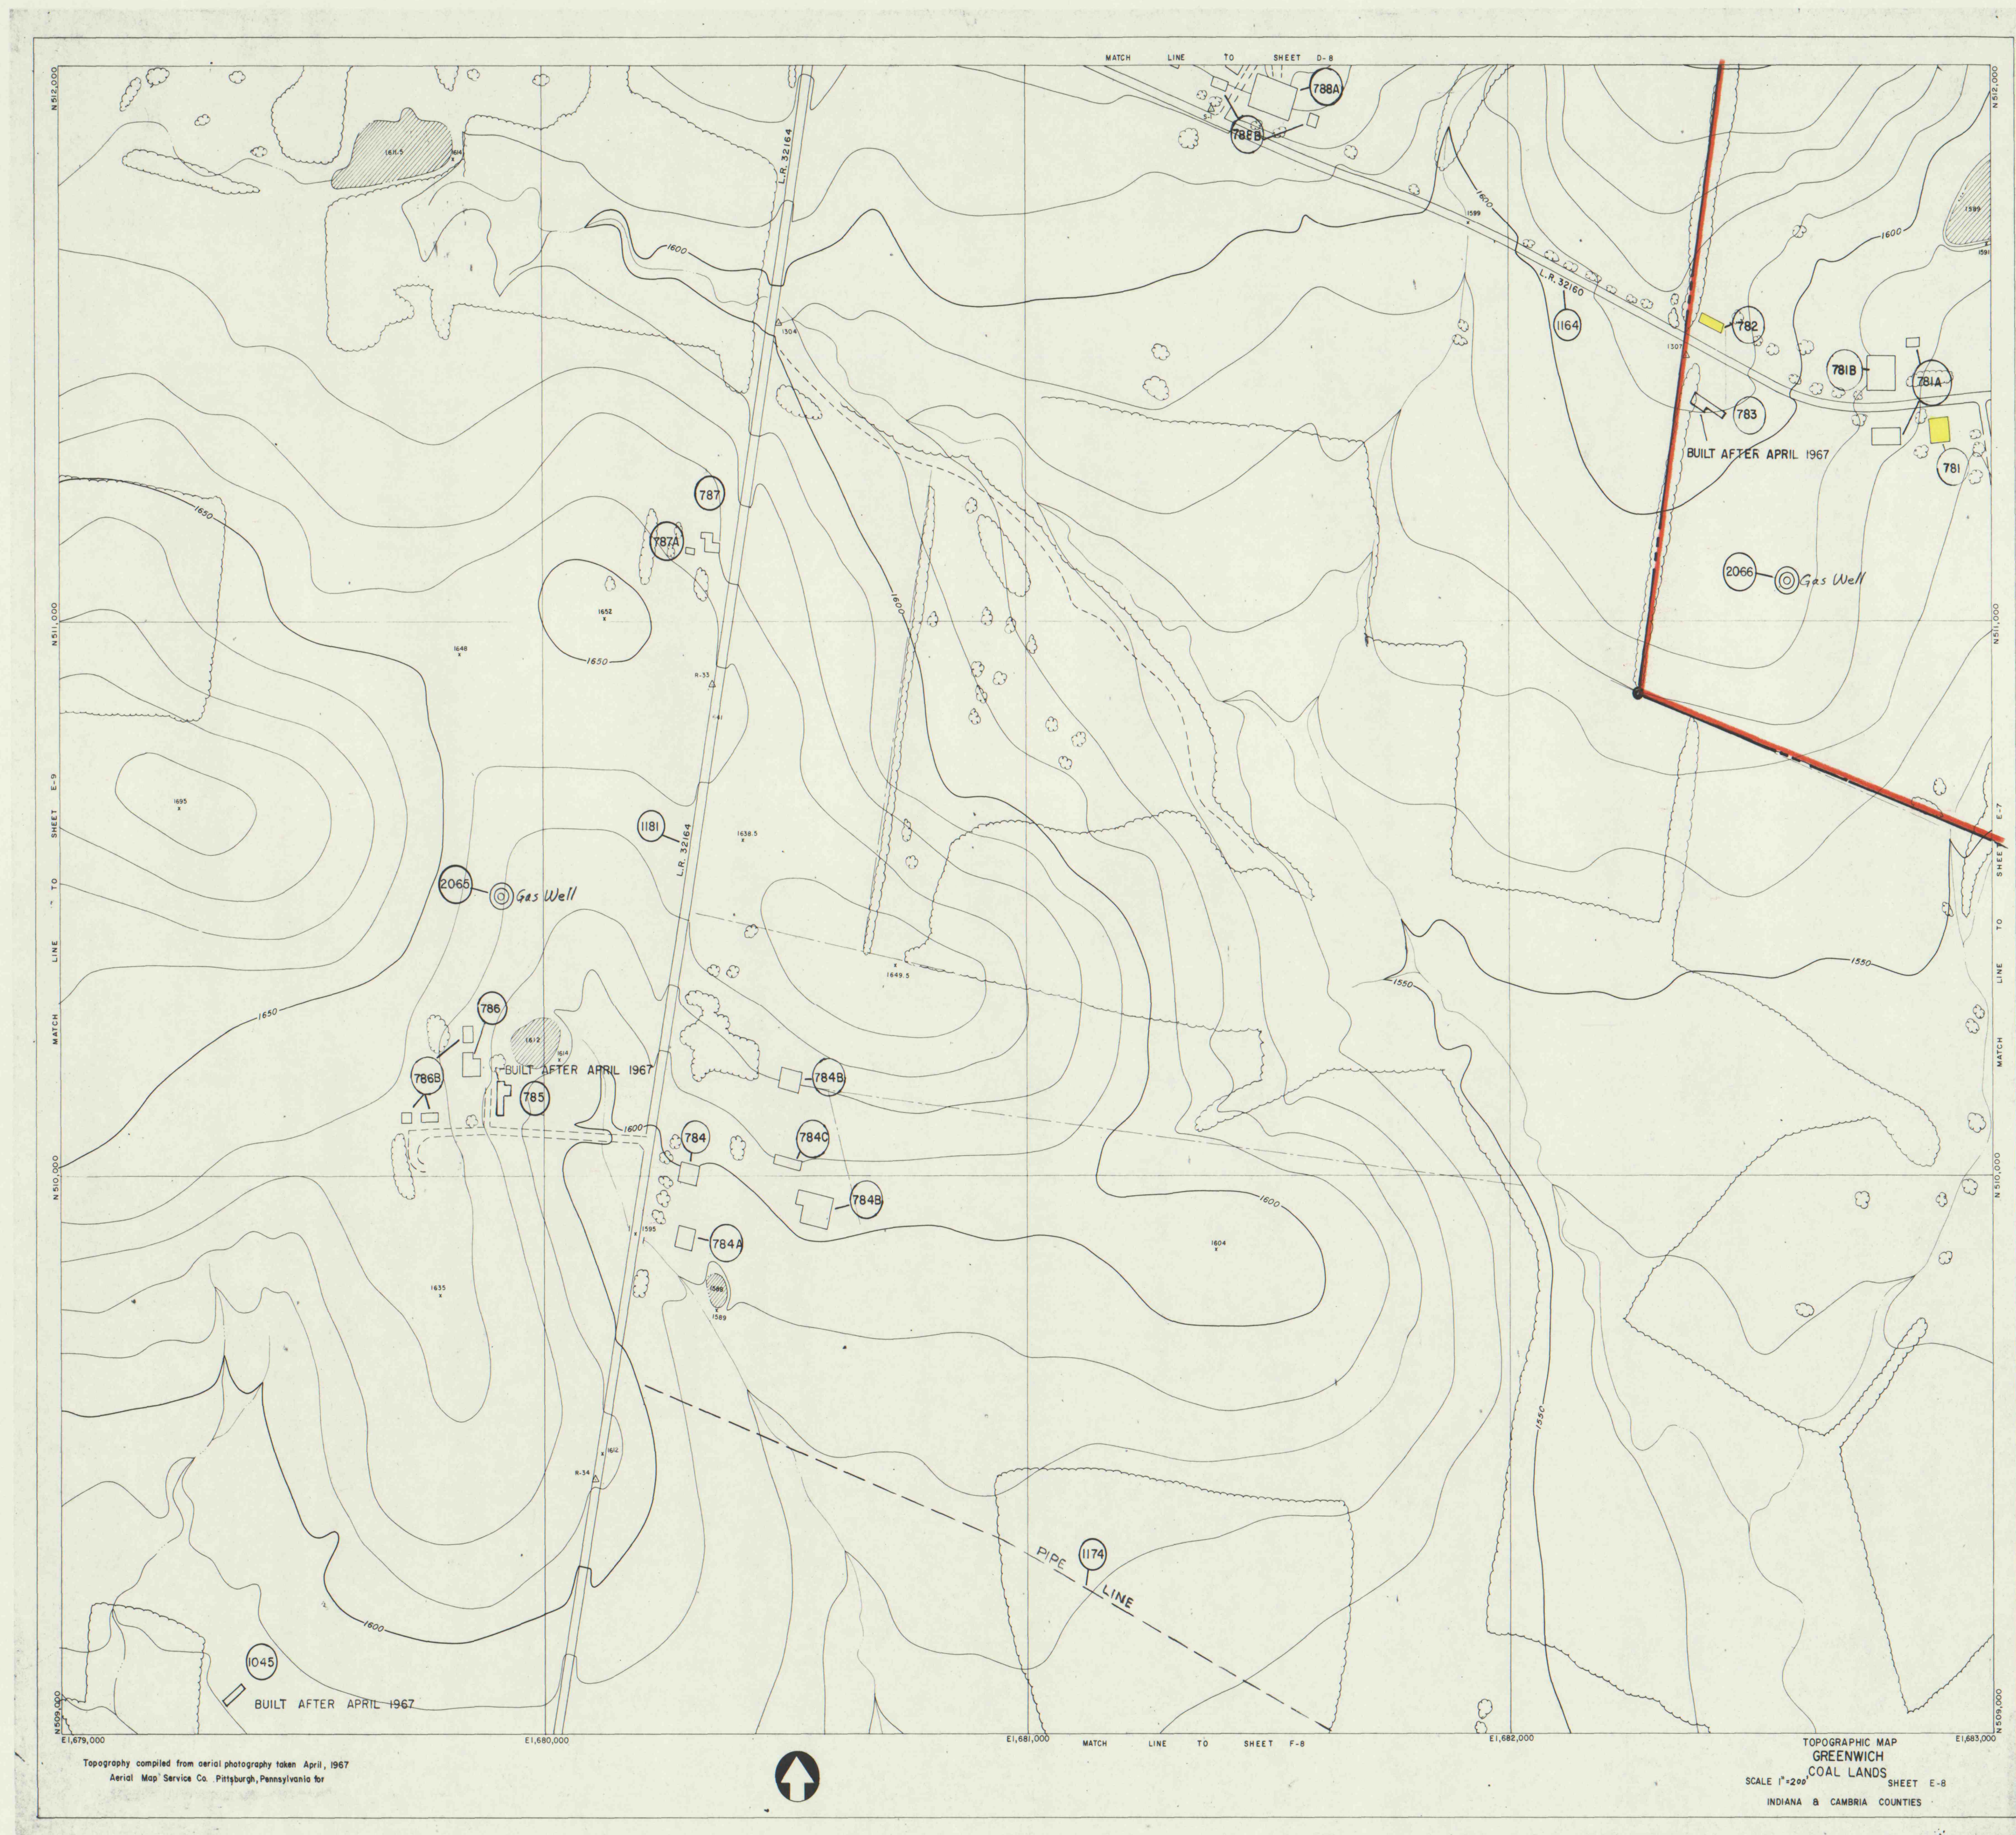


EXHIBIT "A"

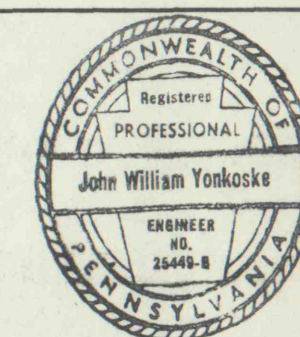

GREENWICH COLLIERIES NO'S 1 AND 2 MINES

DIV. OF PENNSYLVANIA MINES CORP.

GREEN & MONTGOMERY TOWNSHIPS. INDIANA COUNTY, PA.

SCALE 1"=200' SURVEY DATE 10-1-83 (REVISED JULY 1985)

PERIOD COVERED 10-1-83 THRU 1990

DWELLINGS & CEMETERIES (IN PLACE BEFORE 1966 ACT) [Yellow Box]

PUBLIC BUILDINGS; IMPOUNDMENTS (PLUS 20 AC. FEET) [Pink Box]

BOUNDARY OF MINE [Red Line]

POLITICAL SUBDIVISION BOUNDARIES [Purple Line]

SUBSIDENCE CONTROL PLAN BOUNDARY [Green Line]

PERMIT BOUNDARY [Dark Green Line]

FEATURE IDENTIFICATION NO. [Circle with 1]