


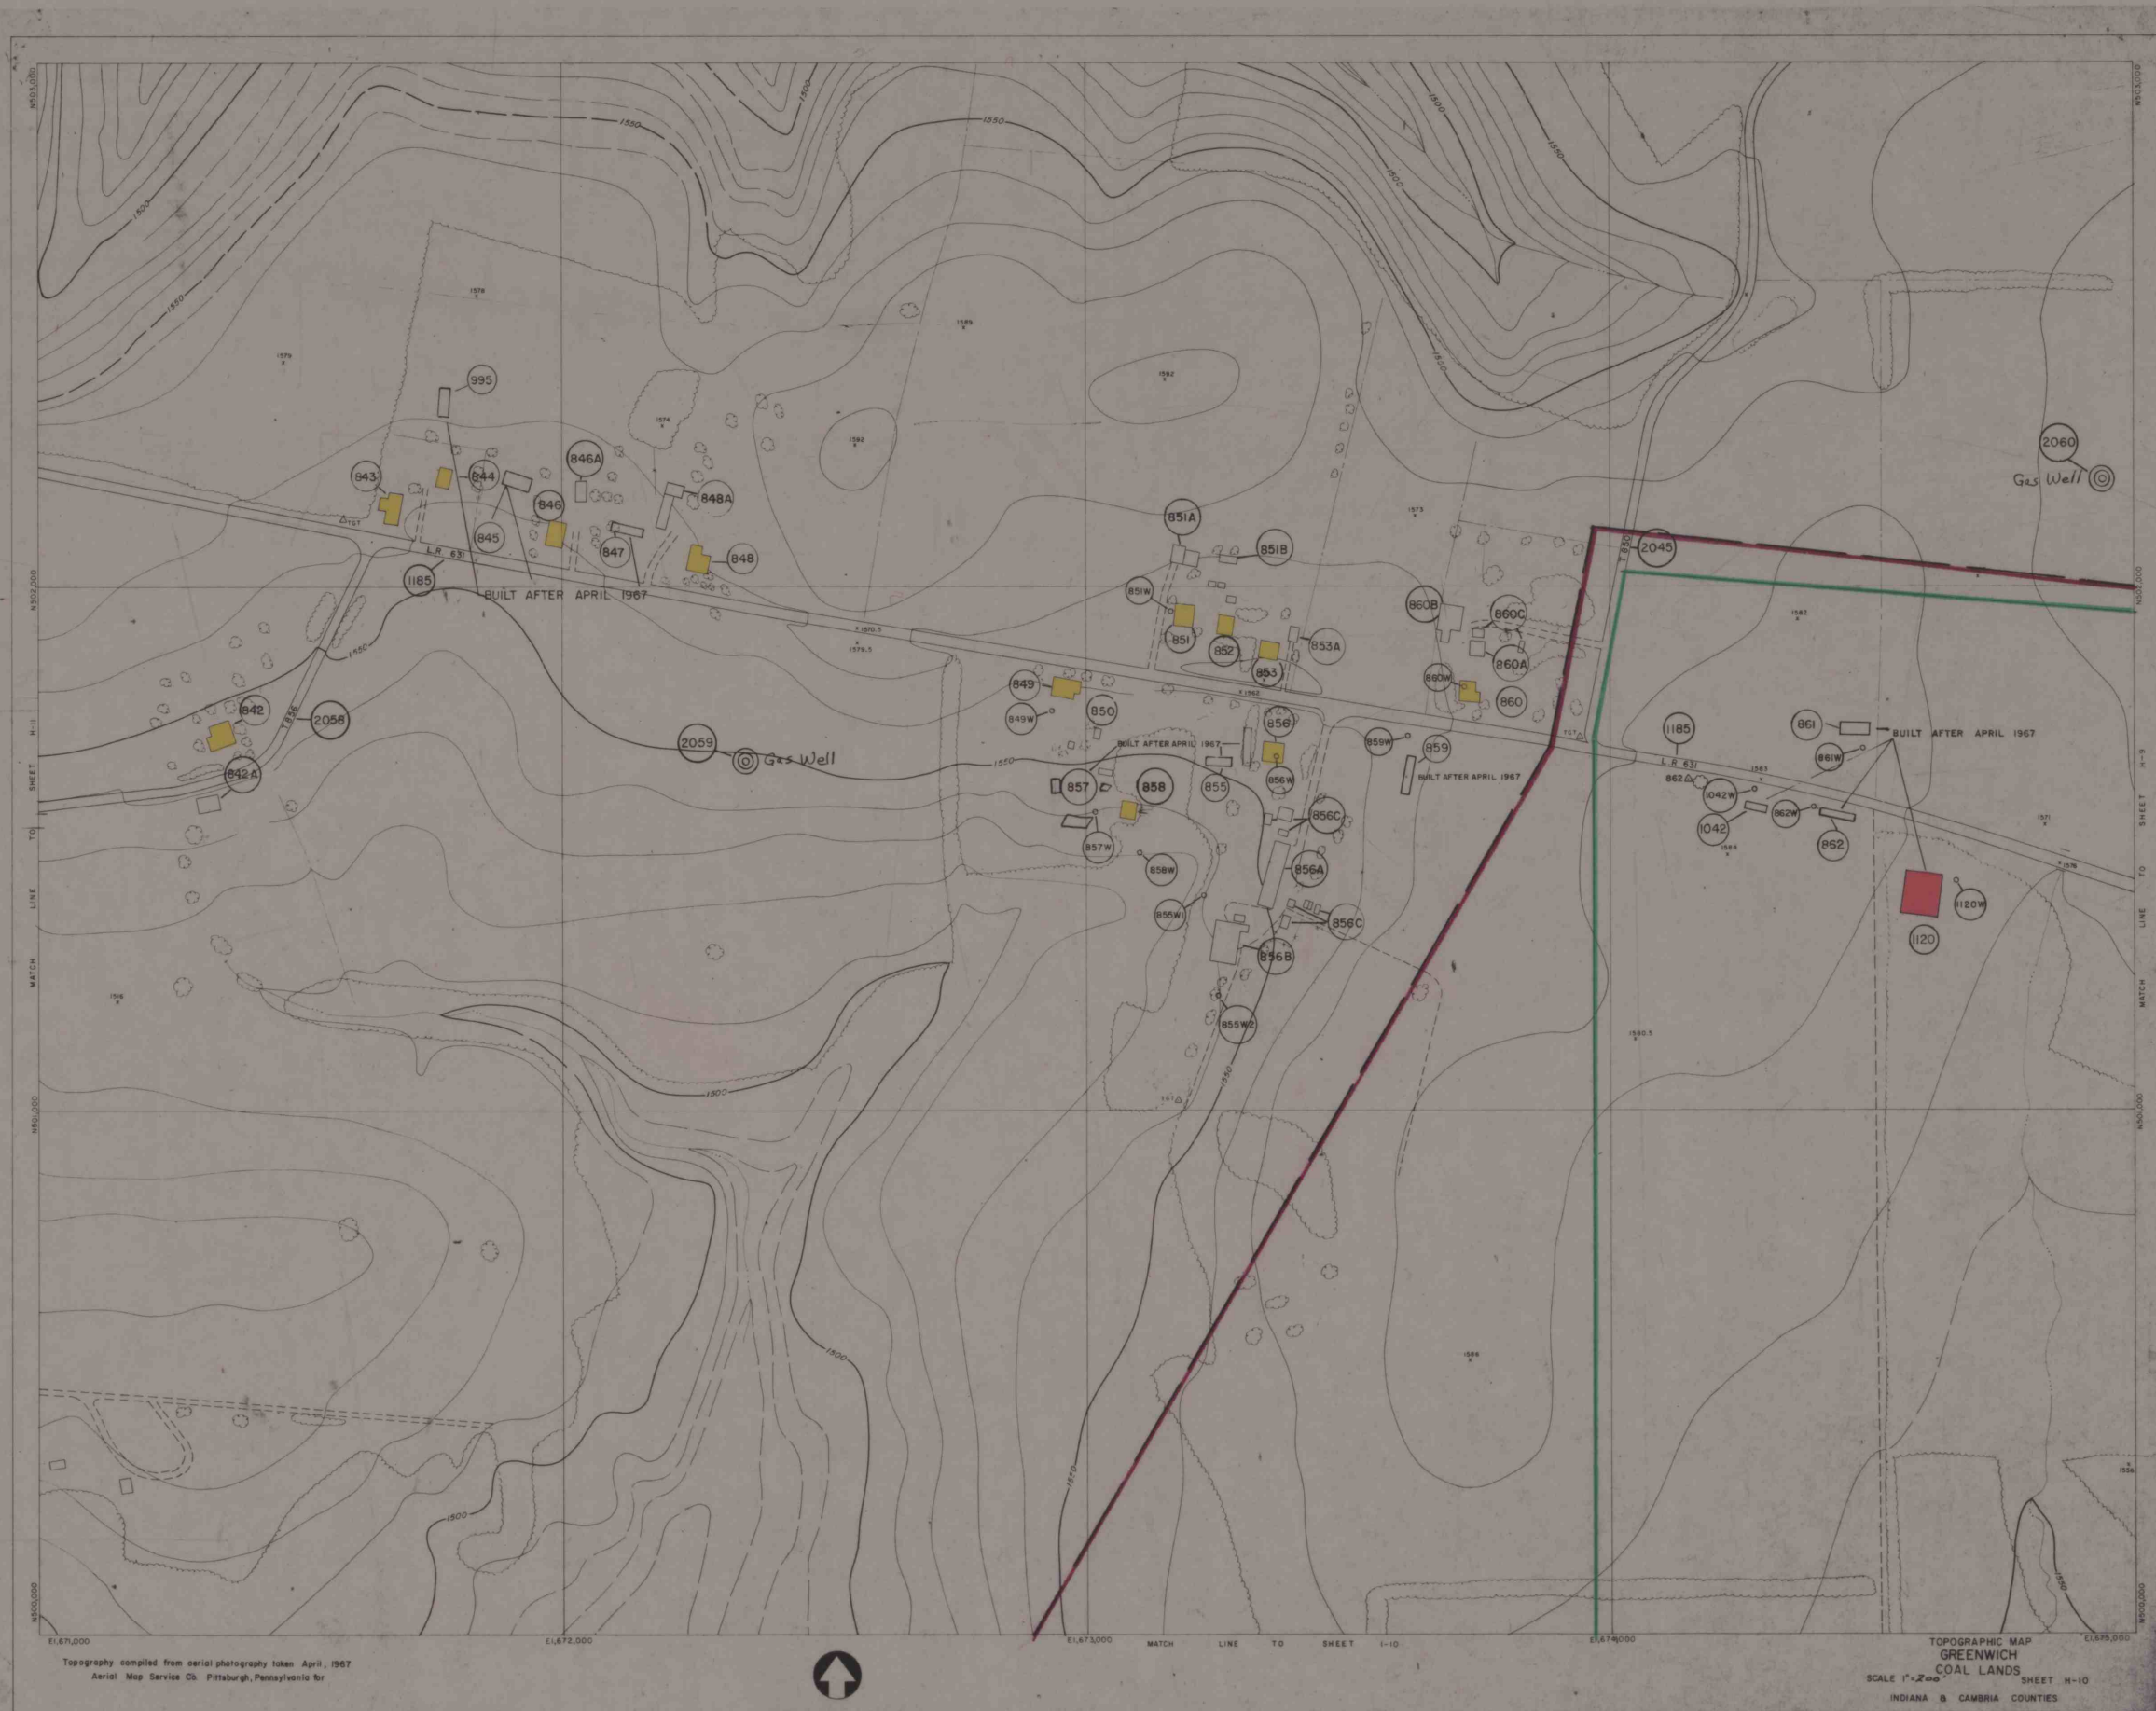


EXHIBIT "A"

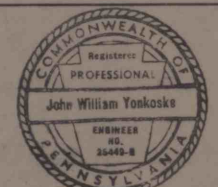

John W. Yankoske
GREENWICH COLLIERIES
NO'S 1 AND 2 MINES
DIV. OF PENNSYLVANIA MINES CORP.

GREEN & MONTGOMERY TWPS. INDIANA COUNTY, PA.
SCALE 1"=200' SURVEY DATE 10-1-83
PERIOD COVERED 10-1-83 THRU 1990

- DWELLINGS & CEMETERIES (IN PLACE BEFORE 1966 ACT) [Yellow box]
- PUBLIC BUILDINGS; IMPOUNDMENTS (PLUS 20 AC. FEET) [Red box]
- BOUNDARY OF MINE [Dark red line]
- POLITICAL SUBDIVISION BOUNDARIES [Pink line]
- SUBSIDENCE CONTROL PLAN BOUNDARY [Green line]
- PERMIT BOUNDARY [Dark purple line]
- FEATURE IDENTIFICATION NO. [Circle with number 1]