




CHECKED BY _____ NO. <u>40-05850</u> DATE <u>2-21-72</u>		MADE BY <u>1152</u> SCALE _____ AS NOTED _____
SLOPE & HAULAGE <u>URLING</u> ENGINEERING DEPT., INDIANA PA. ROCHESTER & PITTSBURGH COAL CO.		

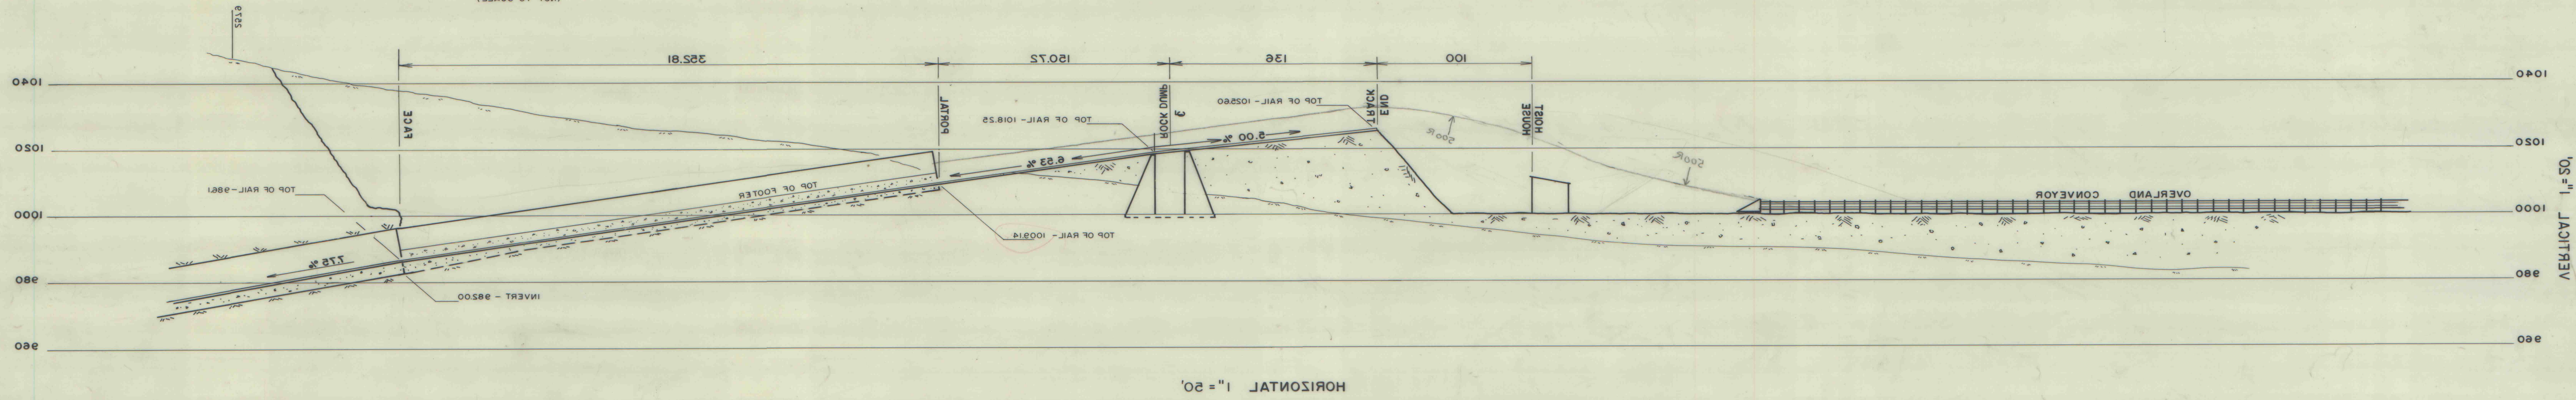



HORIZONTAL 1" = 50'

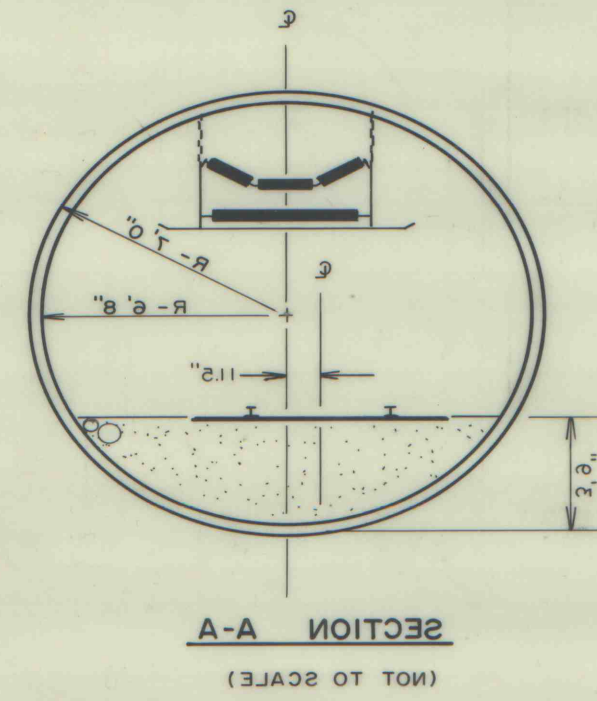

SECTION A-A
(NOT TO SCALE)

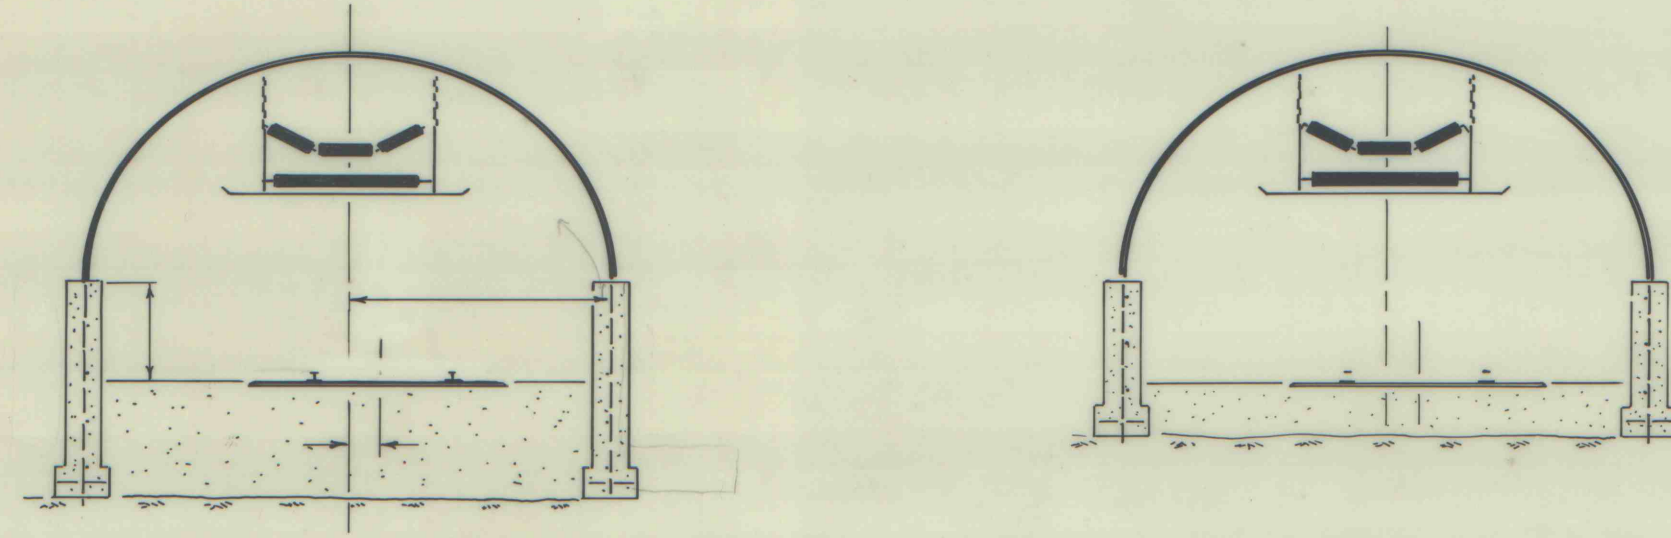

SCALE - 1" = 50'

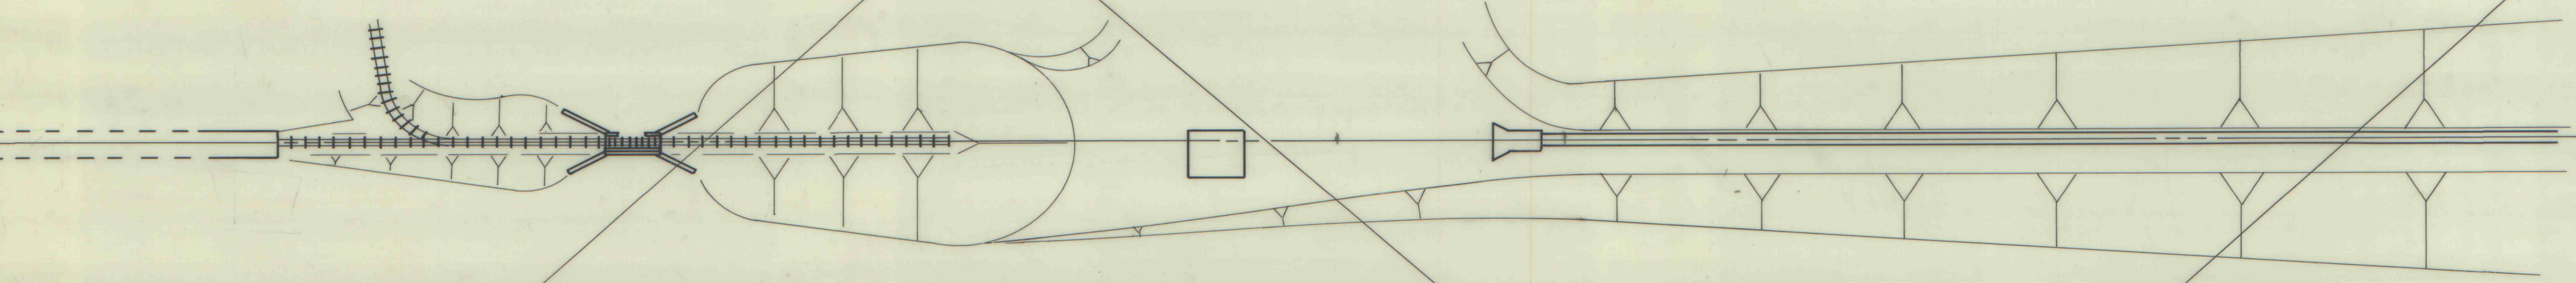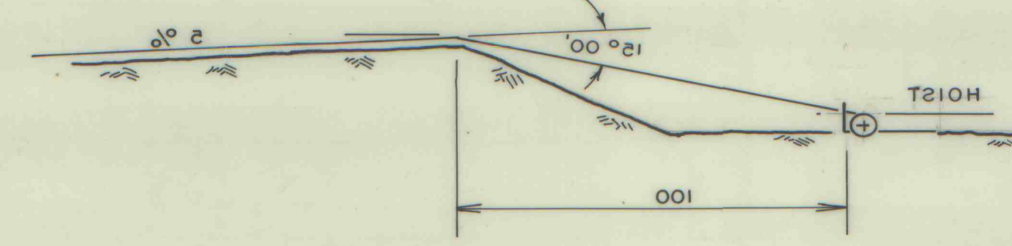

00222 W 14,000