


96-86701

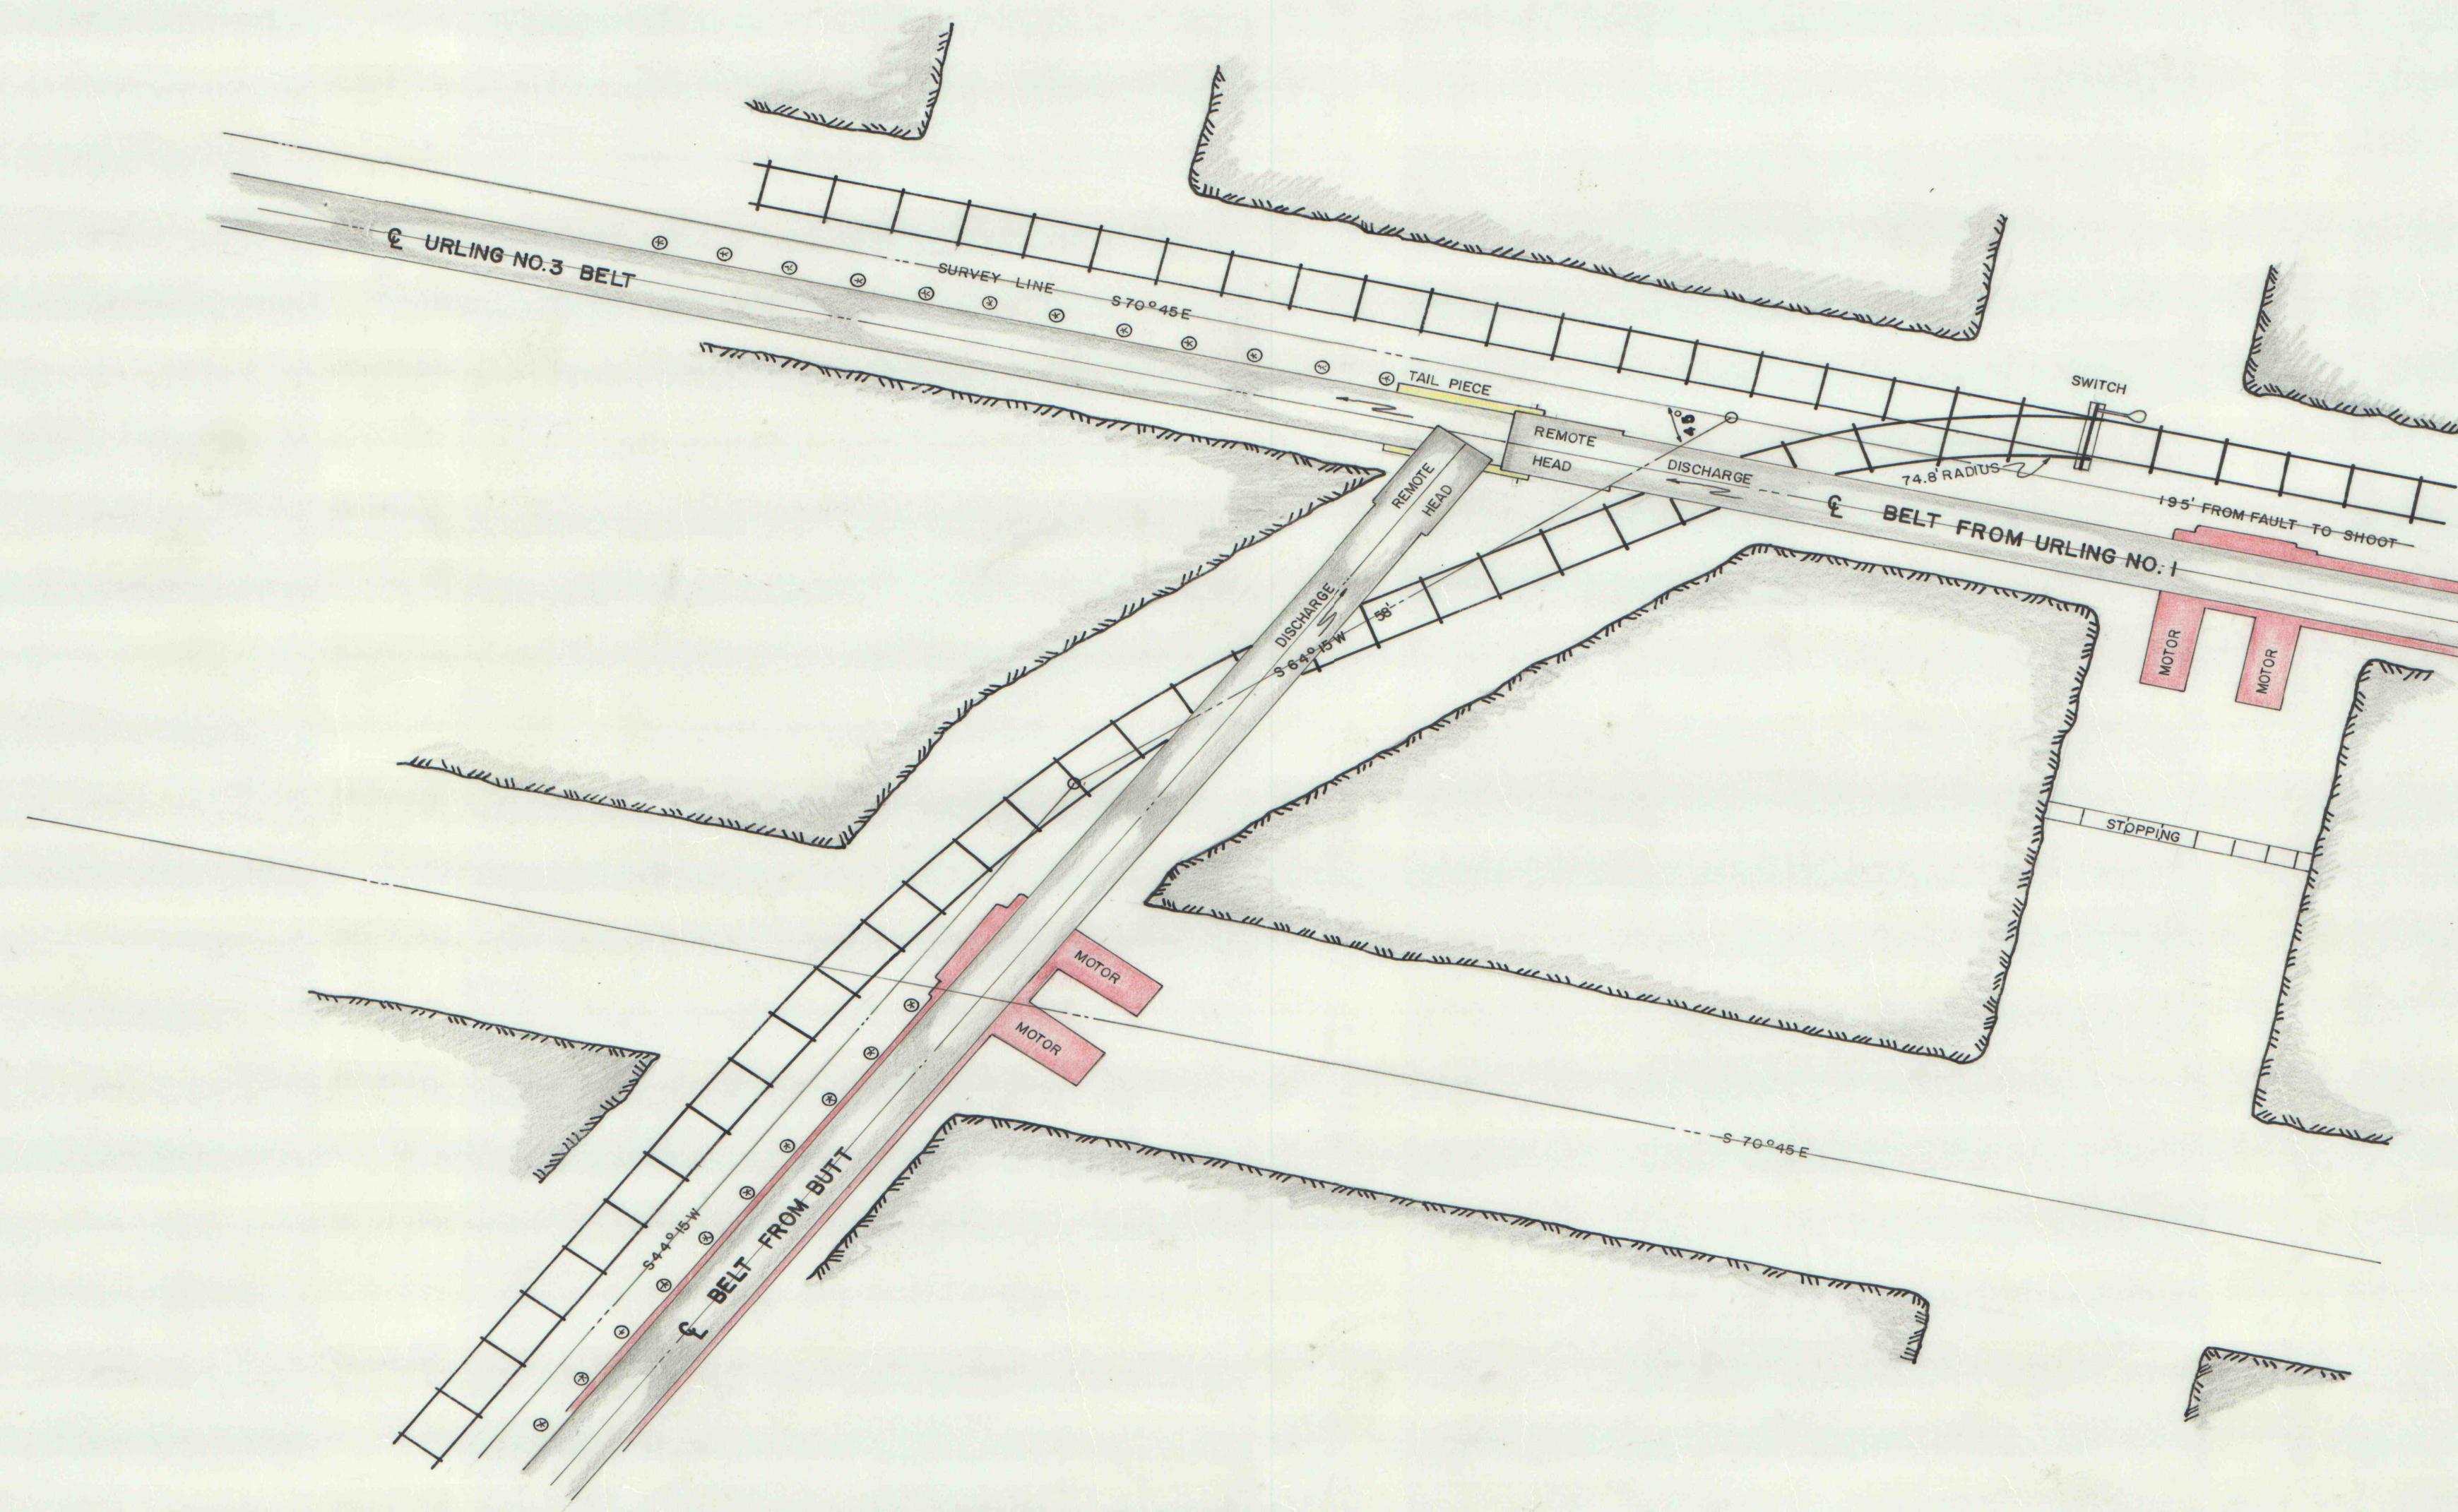

ROCHESTER & PITTSBURGH COAL CO. ENGINEERING DEPT., INDIANA, PA.	
SWITCH & BELTS FOR URLING NO. 3 SIDE OF ROCK TUNNEL PROPOSED	
MADE BY J.R.T.	SCALE 1" = 10'
TRACED BY	DATE 2-19-28
CHECKED BY	NO. 10470-96

INAPS # 09145