
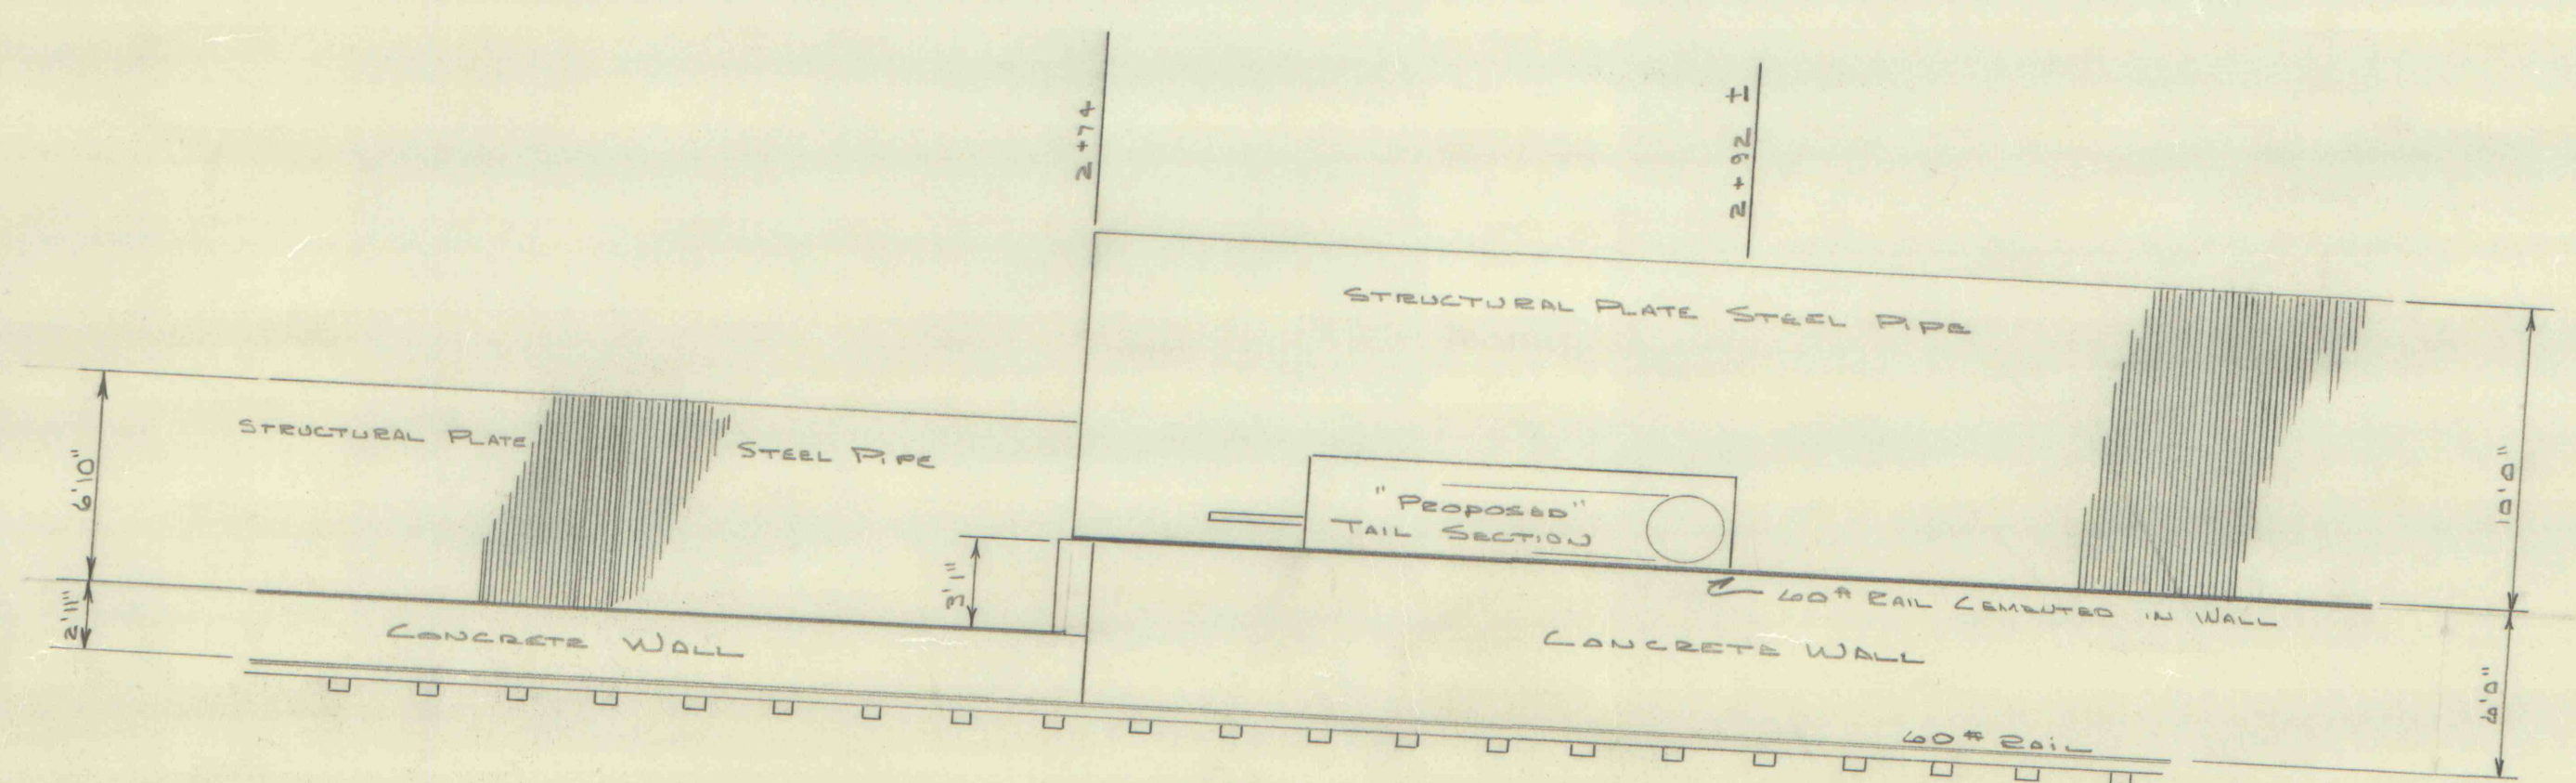


A hand-drawn plan view of a rectangular structure, likely a dam or bridge pier, showing a central rectangular opening. The structure is flanked by hatched areas representing slopes. A horizontal line labeled "BELT #4 SLOPE" runs across the middle. A vertical dimension line on the right indicates a width of 20.0 feet. Section lines A-A are shown at the top and bottom edges.

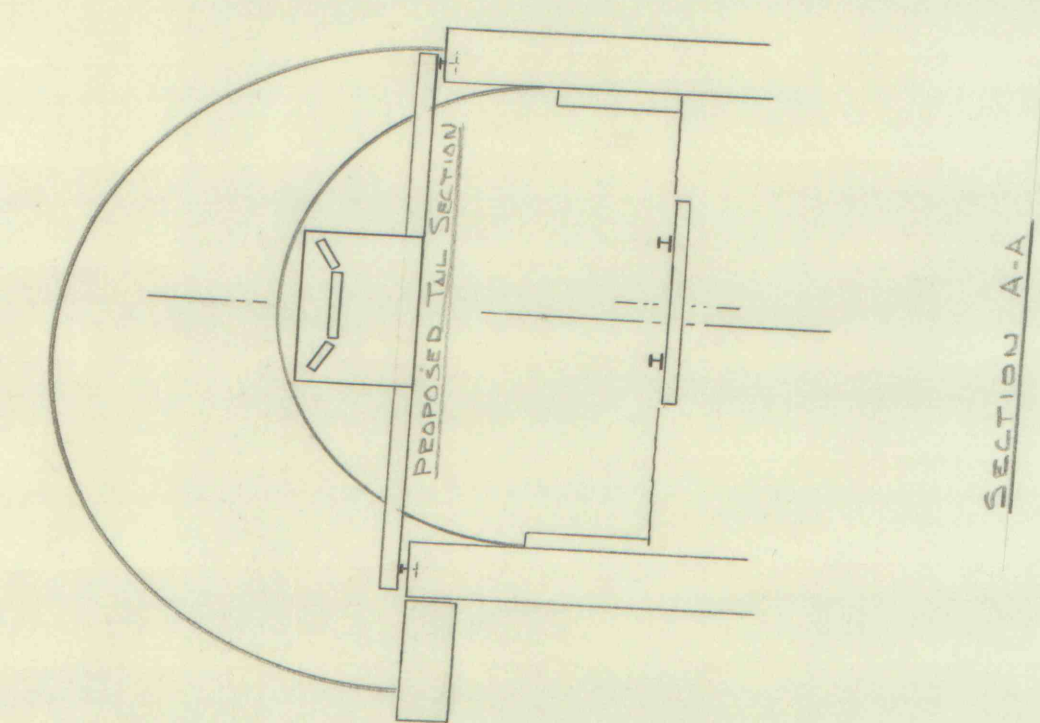

SECTION B-B

NOTE:

SINCE THE DIMENSIONS SHOWN ARE FROM PLAN, THEY MAY DIFFER SLIGHTLY FOLLOWING CONSTRUCTION. FABRICATION SHOULD BE PRECEDED BY FIELD CHECKING ALL NECESSARY MEMBERS.

ROCHESTER & PITTSBURGH COAL CO. ENGINEERING DEPT., INDIANA, PA.	
DELINE = 3 WINE -SLOPE, DETAILS-	
MADE BY <u>JJZ</u>	SCALE <u>1"=5'</u>
TRACED BY	DATE <u>11/25/78</u>
CHECKED BY	NO.