


10464-96

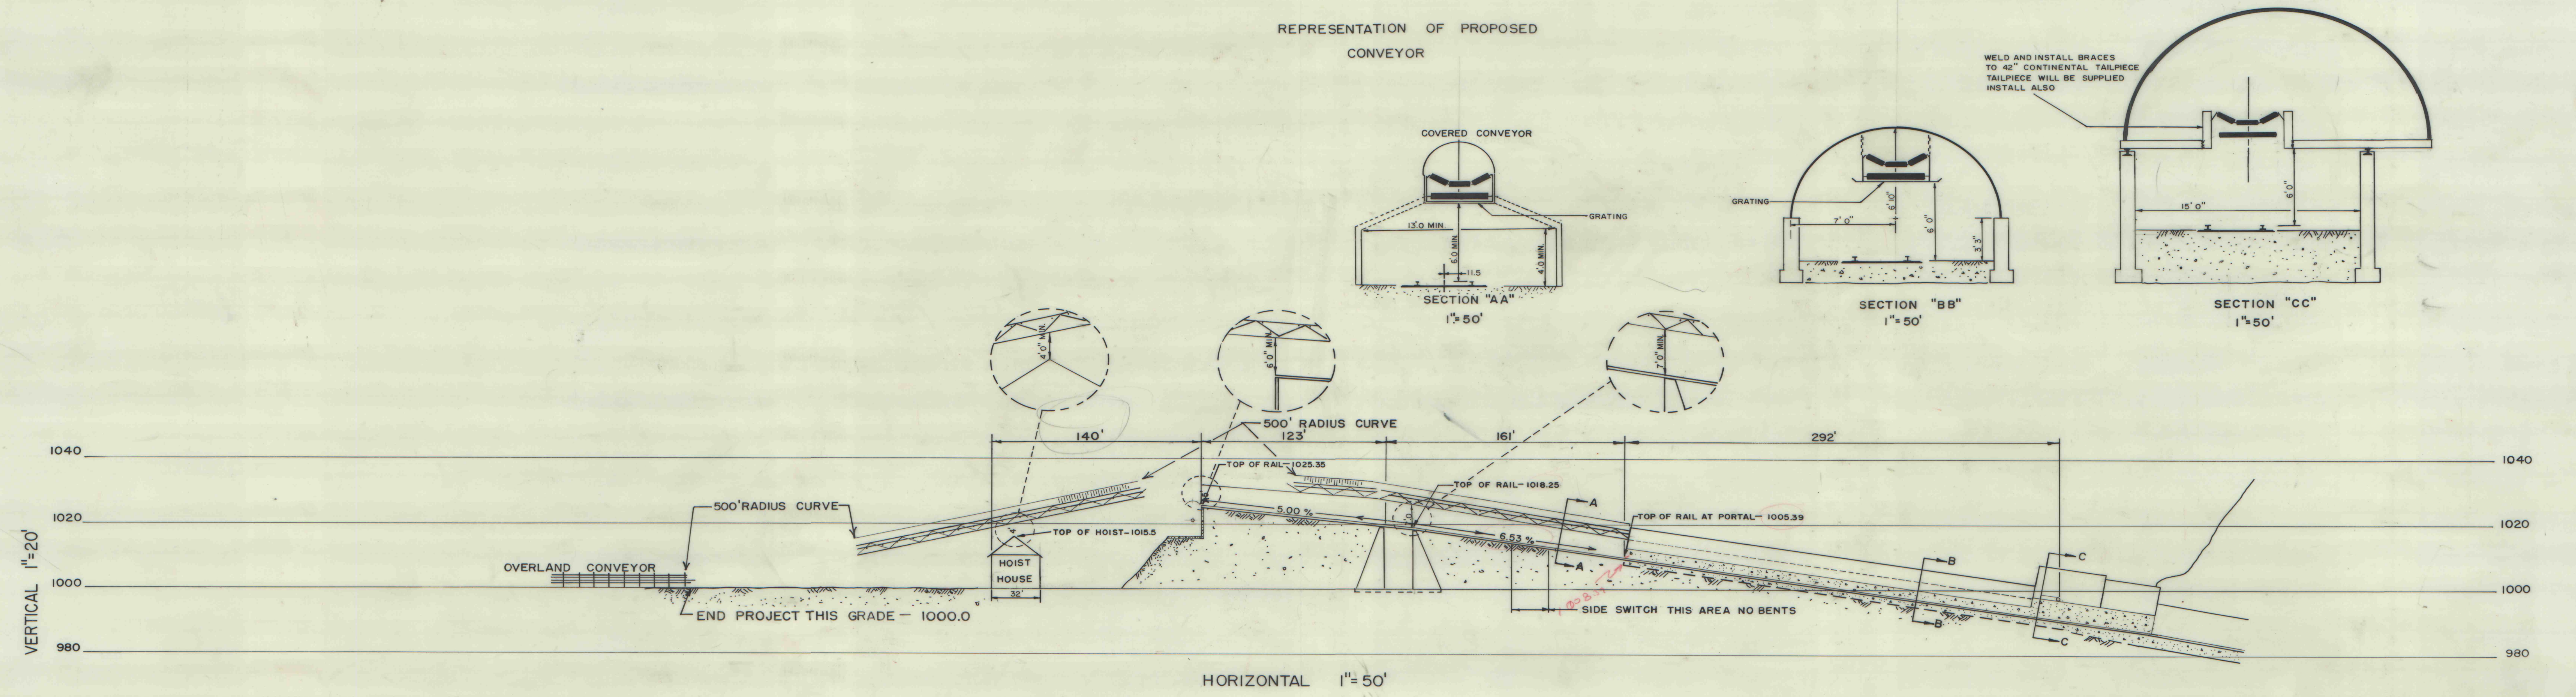

ROCHESTER & PITTSBURGH COAL CO.	
ENGINEERING DEPT., INDIANA, PA.	
URLING #3 CONVEYOR	
MADE BY SJB	SCALE AS NOTED
TRACED BY	DATE 7-28-75
CHECKED BY	NO. 10464-96

IMAPS #09147 10464-96