
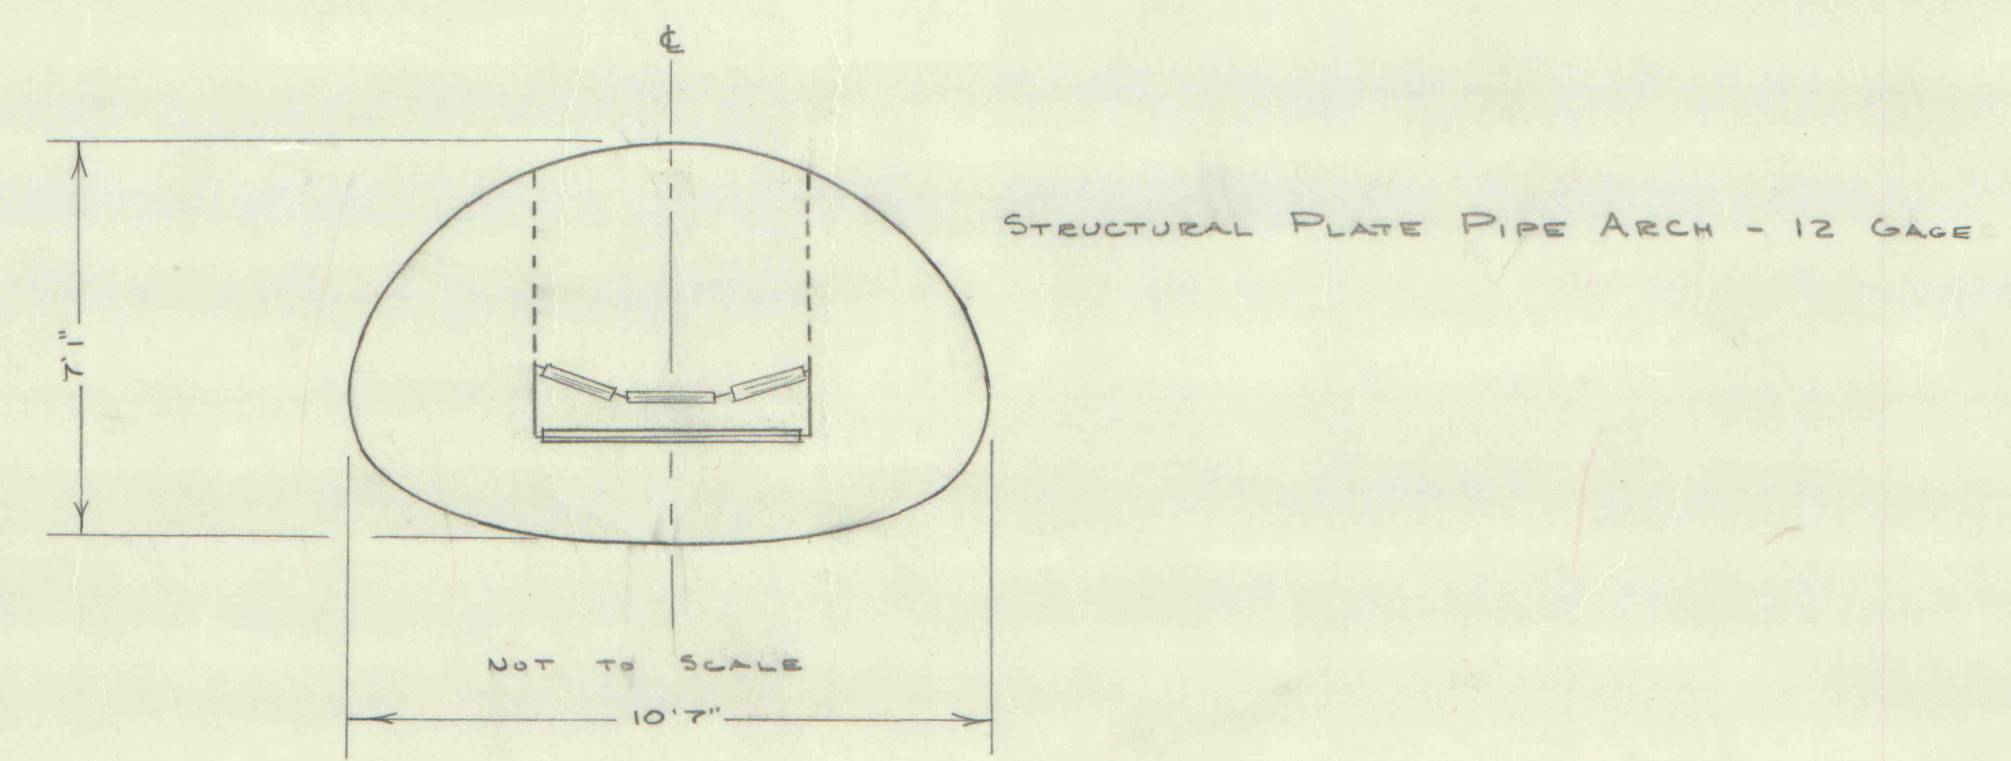
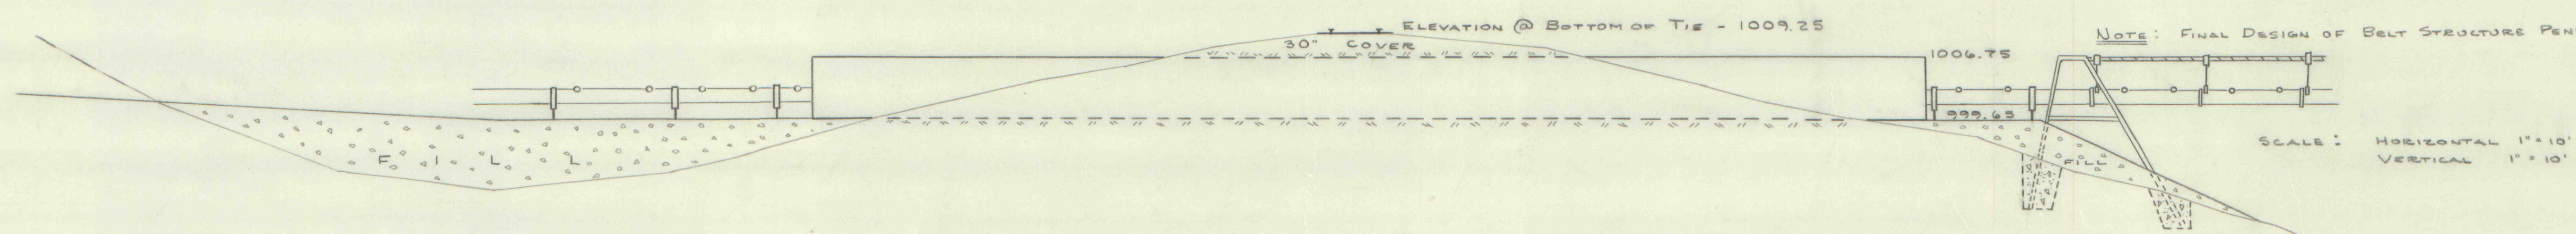


10465-96

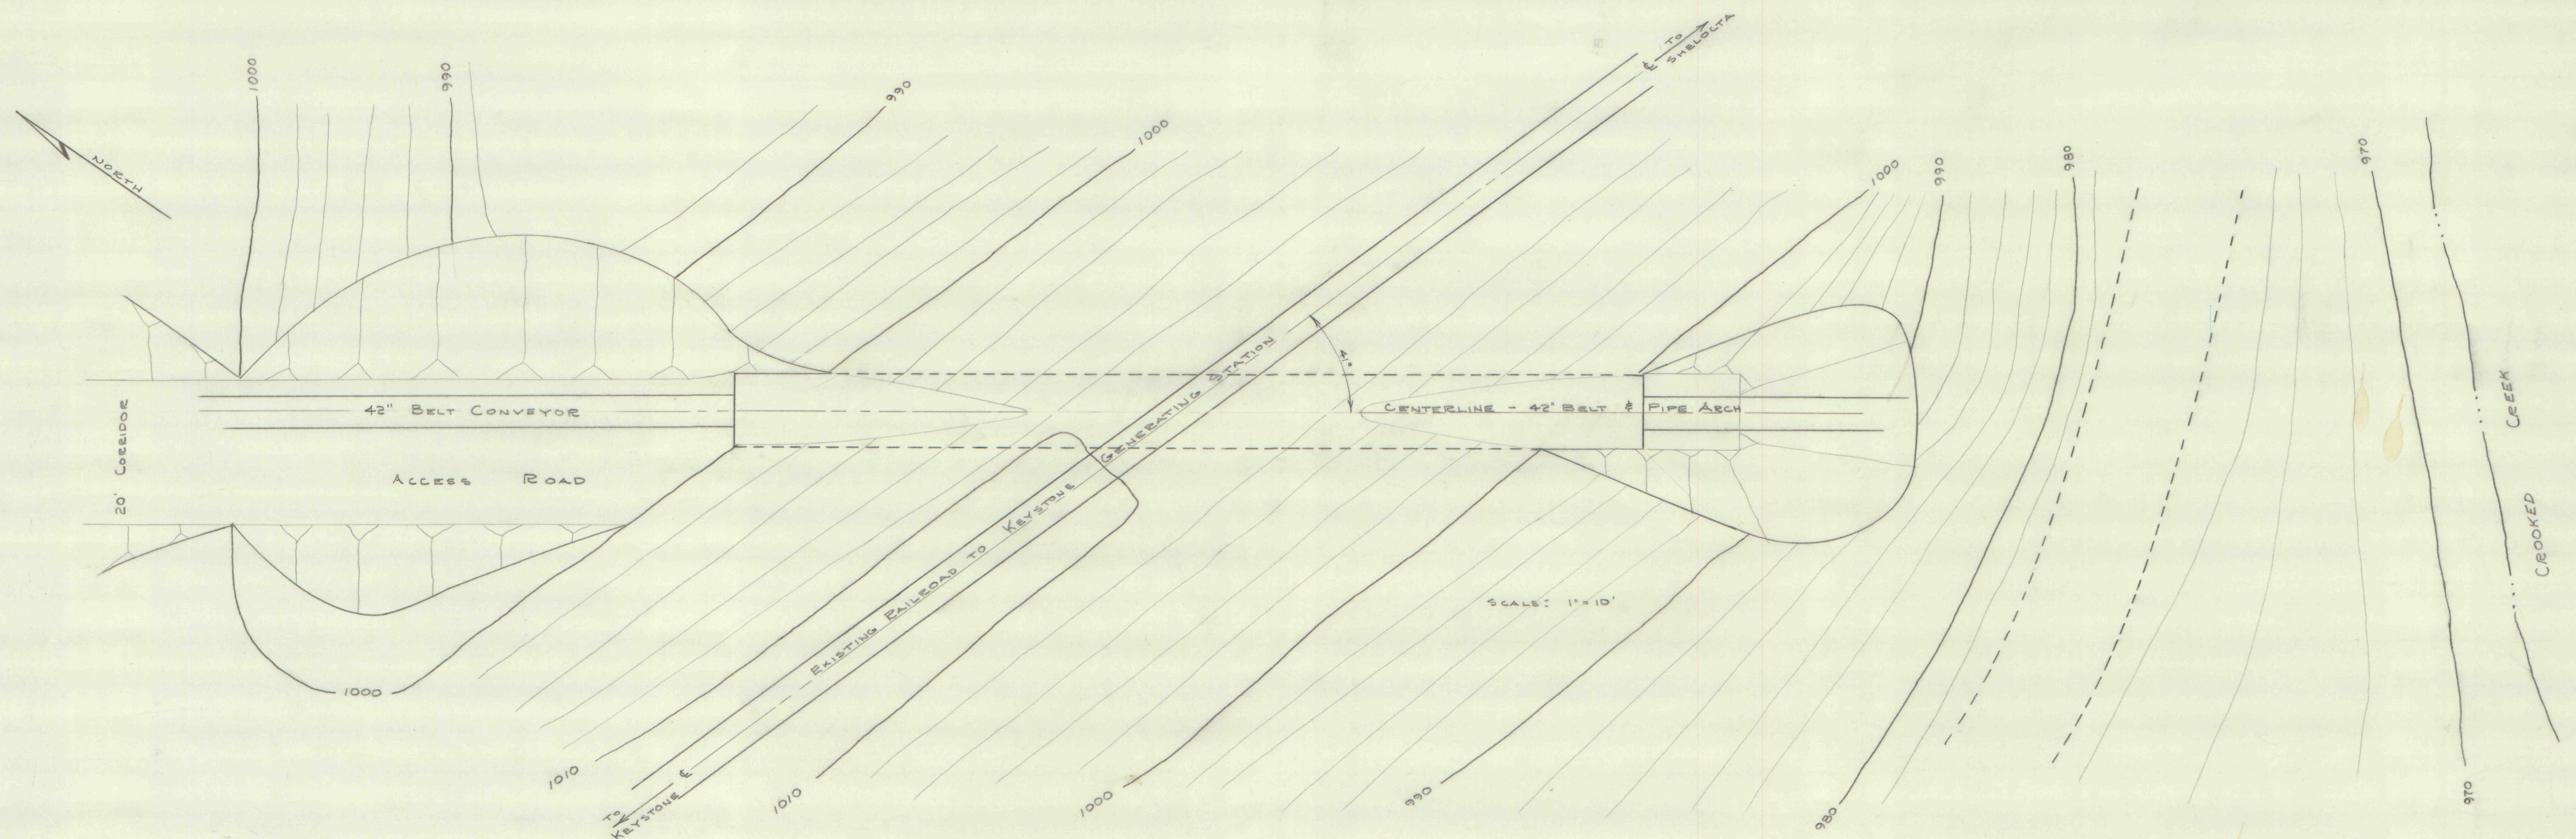

ROCHESTER & PITTSBURGH COAL CO. ENGINEERING DEPT., INDIANA, PA.	
PROPOSED PIPE ARCH UNDERPASS OVERLAND BELT CONVEYOR	
MADE BY J.J.S.	SCALE AS NOTED
TRACED BY	DATE 7-31-74
CHECKED BY	NO. DR 7.0 - 5

IMAPS # 09155 10465-96