

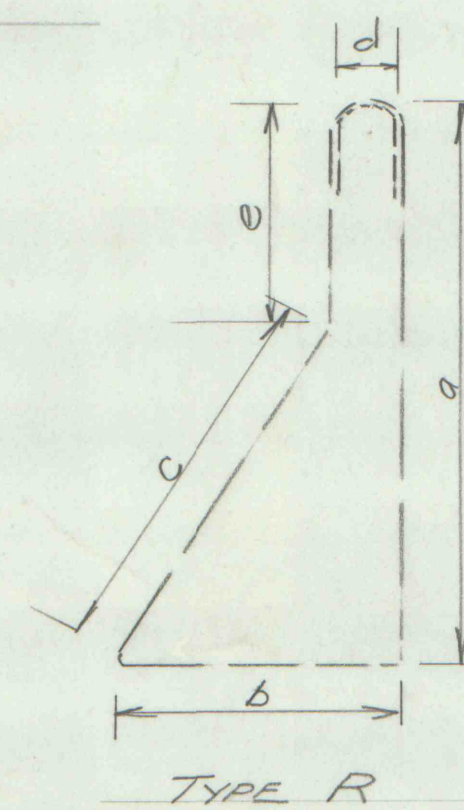
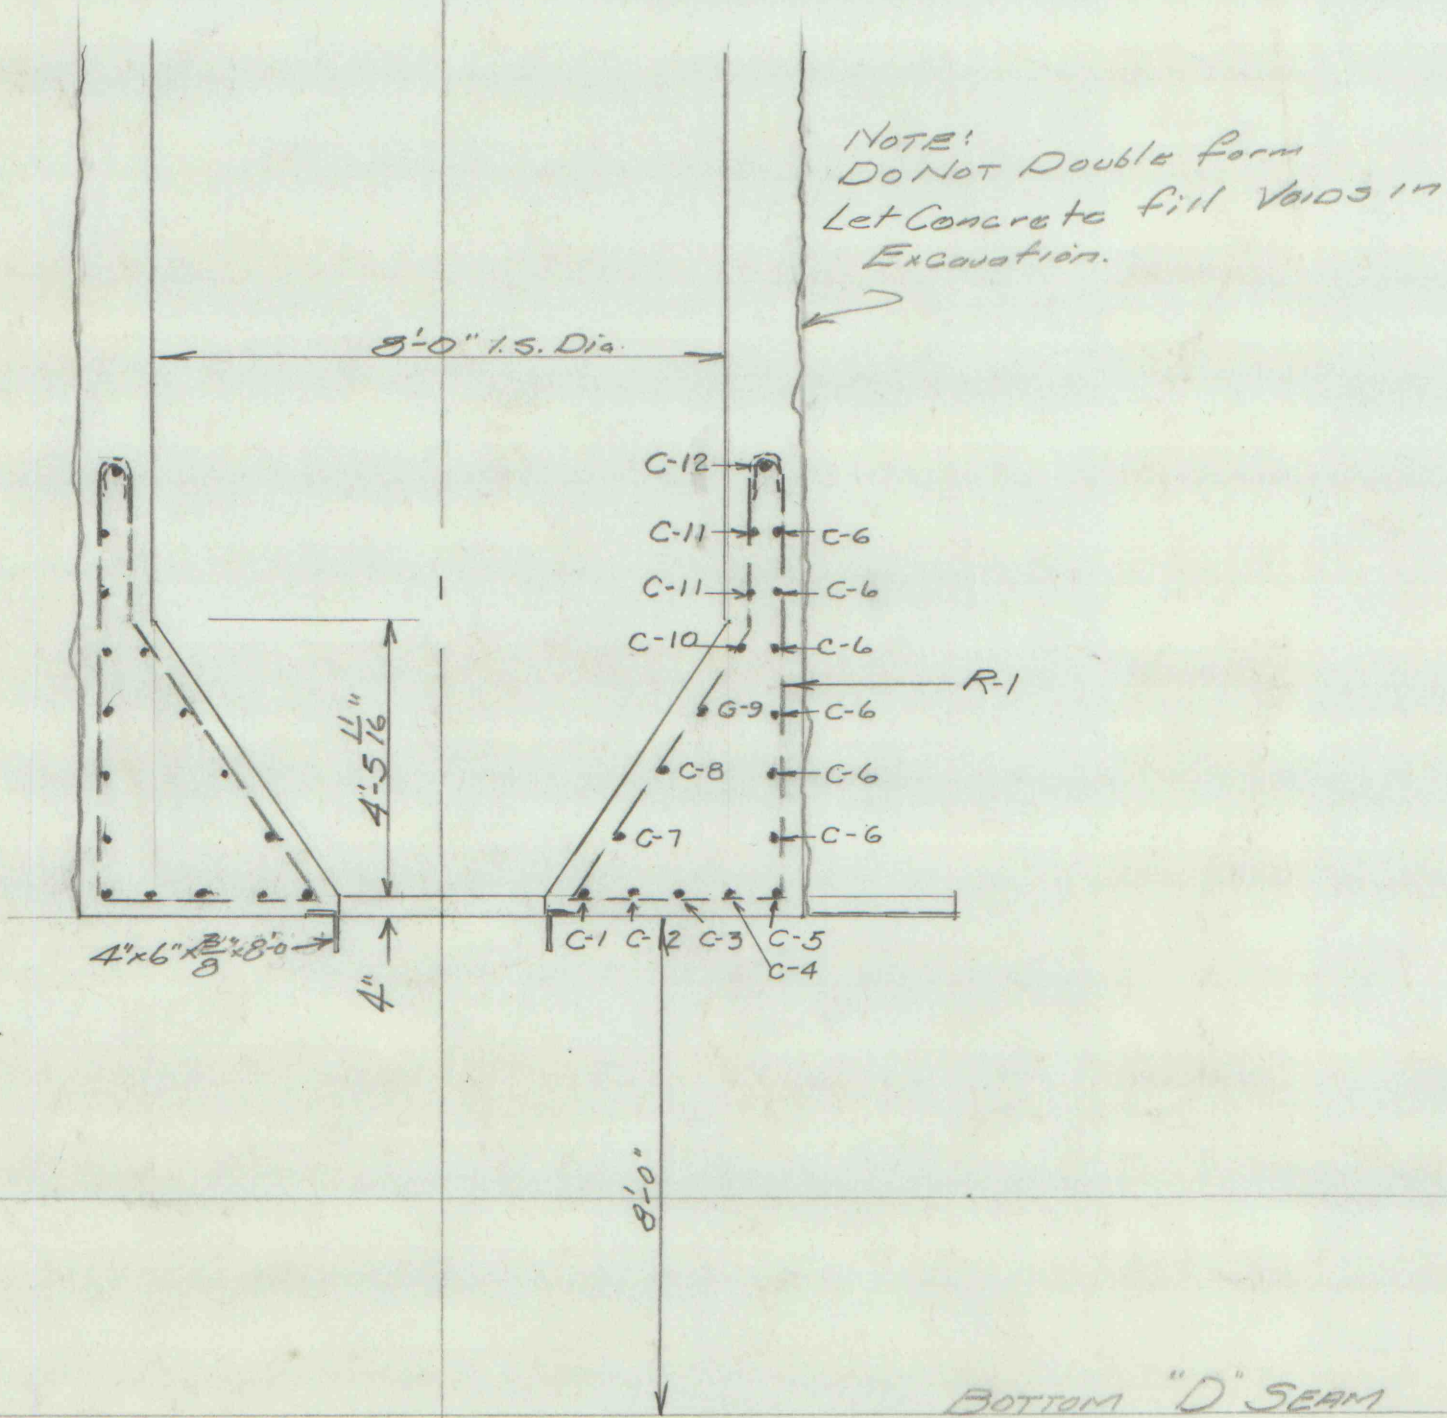


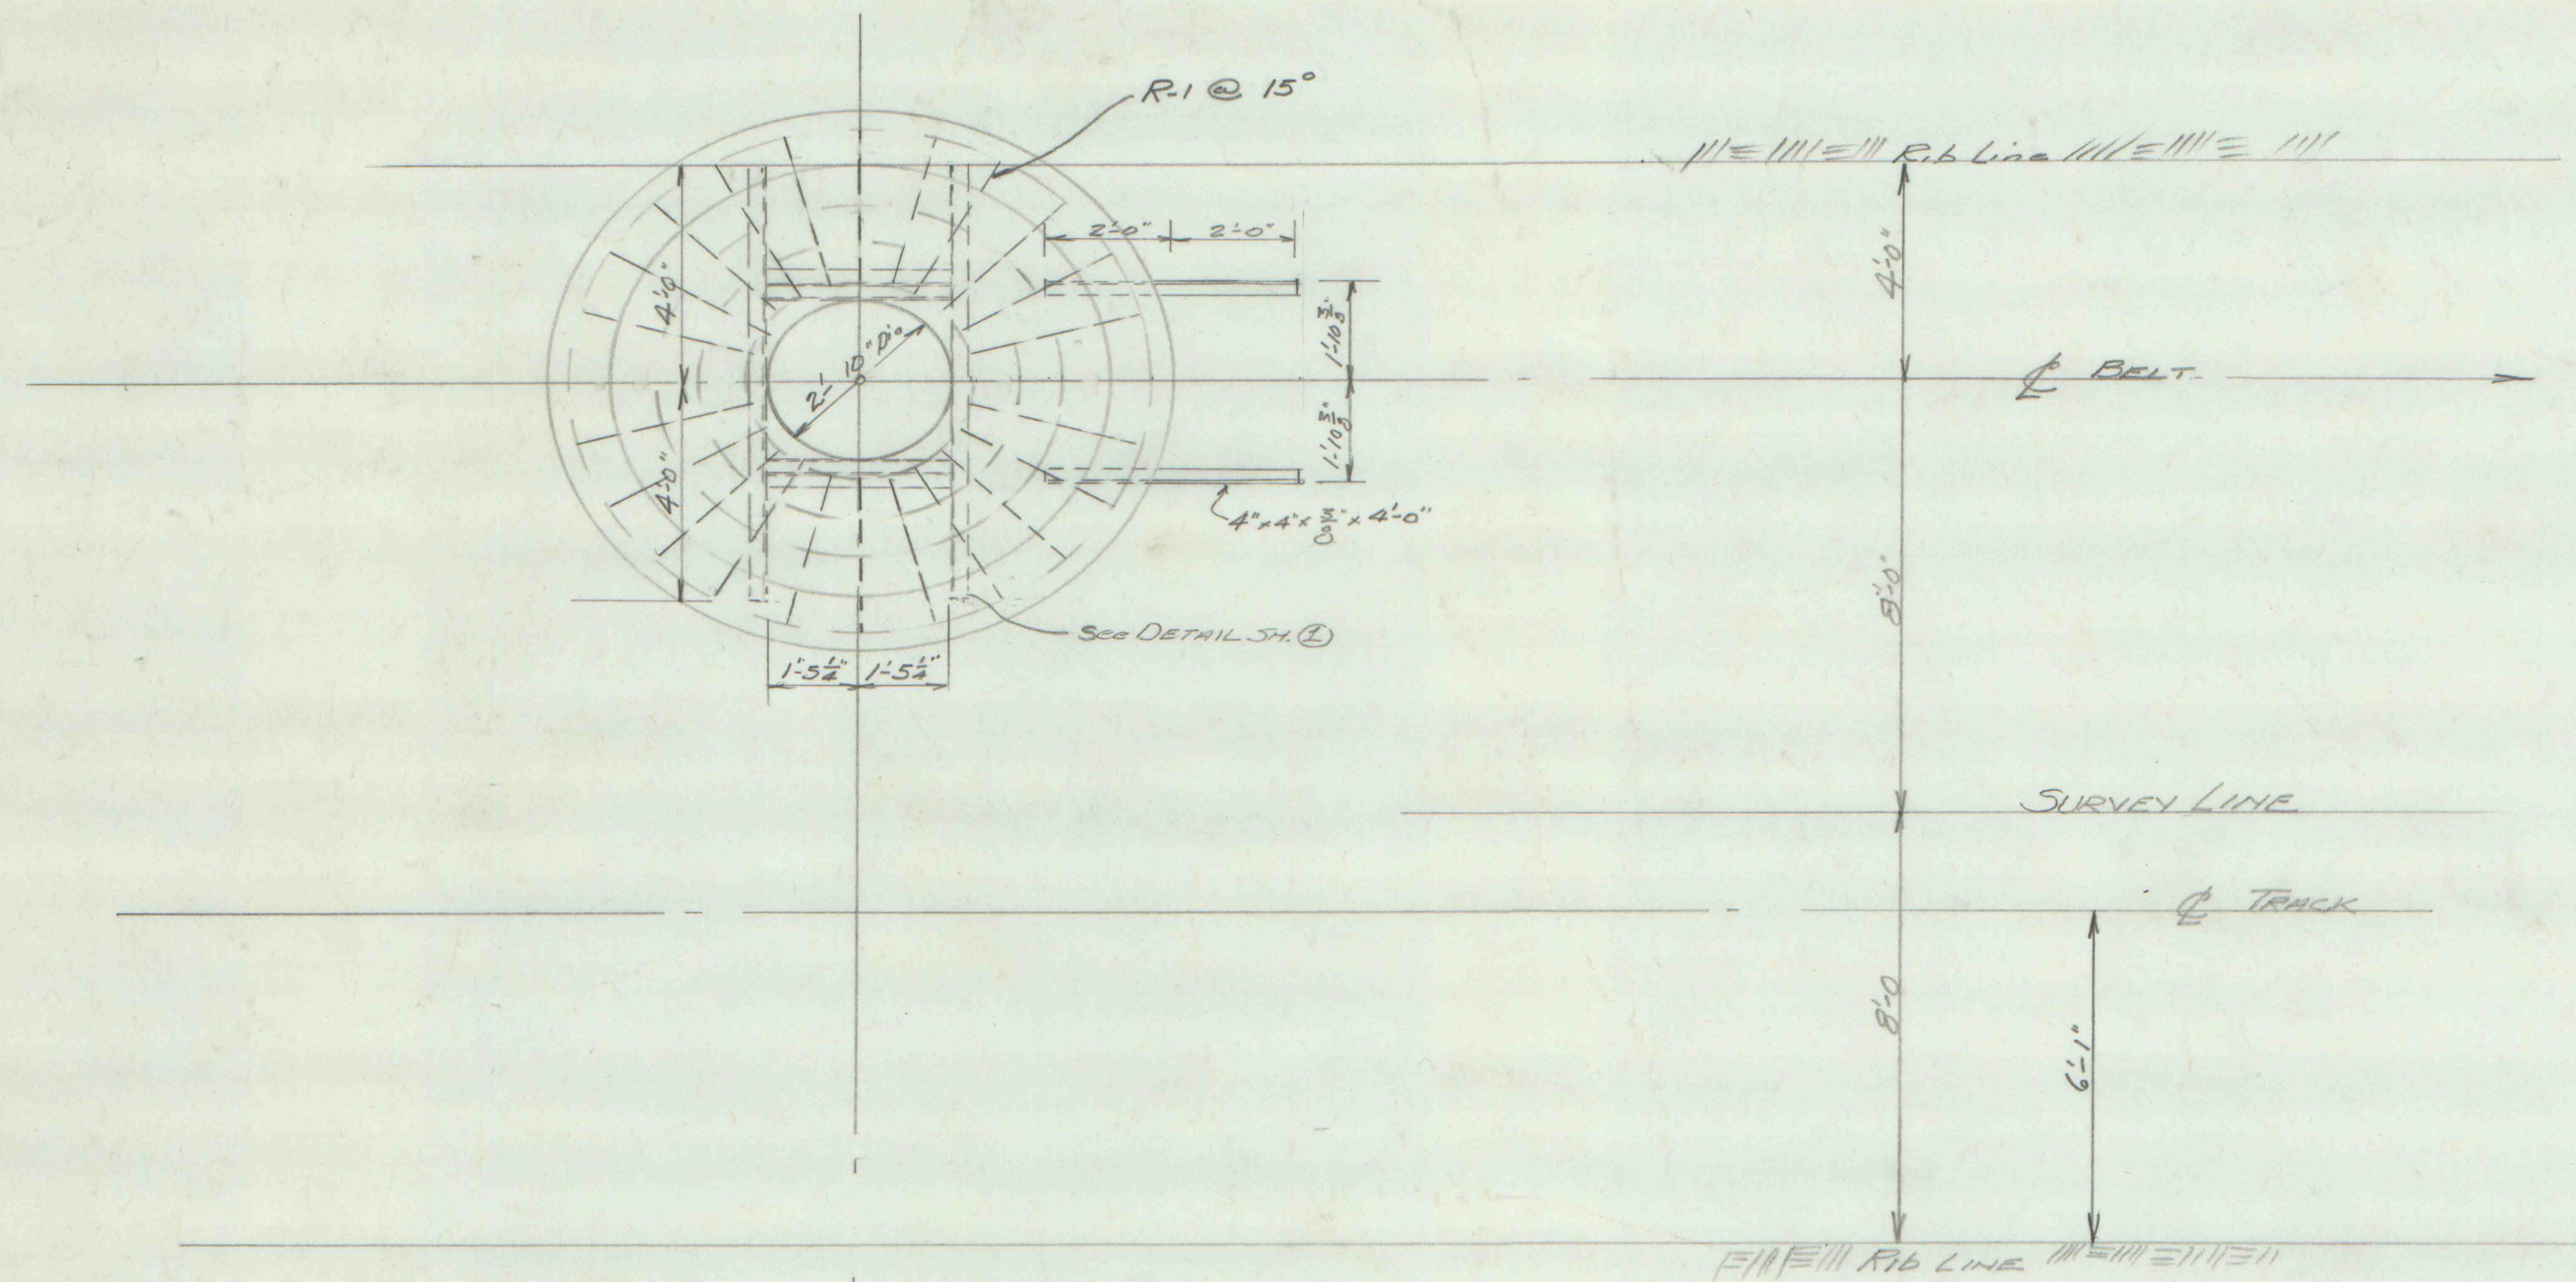

INSIDE MEASUREMENTS

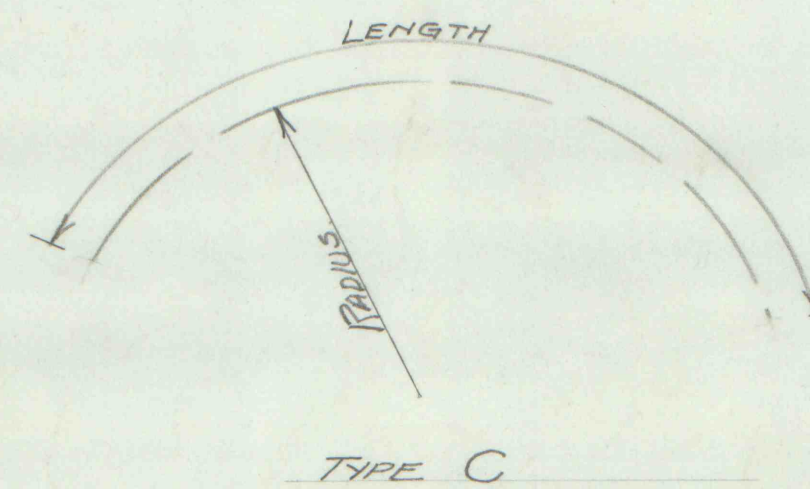

| MARK | REQ'D | SIZE | LENGTH | DESCRIPTION          | a     | b      | c     | d  | e     |
|------|-------|------|--------|----------------------|-------|--------|-------|----|-------|
| R-1  | 24    | #6   | 20'-0" | TYPE R               | 7'-0" | 2'-11" | 5'-2" | 4" | 2'-6" |
| C-1  | 4     | #6   | 3'-6"  | TYPE C<br>Rad. 7'-0" |       |        |       |    |       |
| C-2  | 4     | #6   | 5'-0"  | TYPE C<br>Rad. 2'-6" |       |        |       |    |       |
| C-3  | 4     | #6   | 6'-0"  | TYPE C<br>Rad. 3'-5" |       |        |       |    |       |
| C-4  | 4     | #6   | 7'-0"  | TYPE C<br>Rad. 4'-0" |       |        |       |    |       |
| C-5  | 4     | #6   | 8'-0"  | TYPE C<br>Rad. 4'-8" |       |        |       |    |       |
| C-6  | 24    | #4   | 8'-0"  | TYPE C<br>Rad. 2'-8" |       |        |       |    |       |
| C-7  | 4     | #4   | 4'-2"  | TYPE C<br>Rad. 3'-1" |       |        |       |    |       |
| C-8  | 4     | #4   | 5'-4"  | TYPE C<br>Rad. 3'-8" |       |        |       |    |       |
| C-9  | 4     | #4   | 6'-6"  | TYPE C<br>Rad. 4'-3" |       |        |       |    |       |
| C-10 | 4     | #4   | 7'-4"  | TYPE C<br>Rad. 4'-4" |       |        |       |    |       |
| C-11 | 8     | #4   | 7'-6"  | TYPE C<br>Rad. 4'-6" |       |        |       |    |       |
| C-12 | 4     | #6   | 7'-10" | TYPE C<br>Rad. 4'-6" |       |        |       |    |       |

NOTE: USE WITH SHEET ① & ②

ROCHESTER & PITTSBURGH COAL CO.  
ENGINEERING DEPT., INDIANA, PA.

REVISED BOTTOM OF STORAGE  
BIN MARGARET, 7 TO JANE I

MADE BY SM SCALE 3/8"=1'-0"  
TRACED BY SM DATE 10-25-67  
CHECKED BY SM NO. M-458-M

IMAP #89163

9685-96