




MARK	REQ'D.	SIZE	LENGTH	DESCRIPTION	a	b	c	d
R-1	4	"4	13'-5"	Type R	3'-11"	3'-0"	4'-6 1/2"	8'-3 1/2"
R-2	3	"4	13'-9"	"	3'-11"	3'-2 1/2"	4'-6 1/2"	10'-2 1/2"
R-3	8	"4	16'-11"	"	3'-11"	4'-9"	4'-6 1/2"	2'-5 1/2"
R-4	4	"4	18'-5"	"	3'-11"	5'-0"	4'-6 1/2"	3'-8 1/2"
C-1	4	"4	4'-2"	Type C, Rad. 12'-10"				
C-2	4	"4	5'-0"	Rad. 2'-4"				
C-3	4	"4	5'-10"	Rad. 2'-11"				
C-4		"4	6'-9"	Rad. 3'-6"				
C-5		"4	7'-0"	Rad. 4'-11"				
V-1	10	"6	13'-8"	Straight				
V-2	4	"6	8'-1"	Type V	5'-6"	1'-7"	6'-"	6'-"
V-3	4	"6	9'-0"	Type V	5'-6"	2'-6"	6'-"	6'-"
V-4	4	"6	10'-0"	Type V	5'-6"	3'-6"	6'-"	6'-"
V-5	2	"6	11'-1"	Type V	5'-6"	4'-7"	6'-"	6'-"
B-1	24	"7	13'-4"	Type B		11'-4"	6'-"	6'-"
B-2	18	"7	11'-4"	"		9'-4"	6'-"	6'-"
A-1	50	"7	3'-6"	Type A	2'-6"	1'-0"		
D-1	20	"7	12'-0"	Straight				
D-2	38	"7	9'-6"	Straight				
D-3	20	"7	10'-9"	Straight				
D-4	6	"6	10'-8"	"				
D-5	10	"6	5'-0"	"				

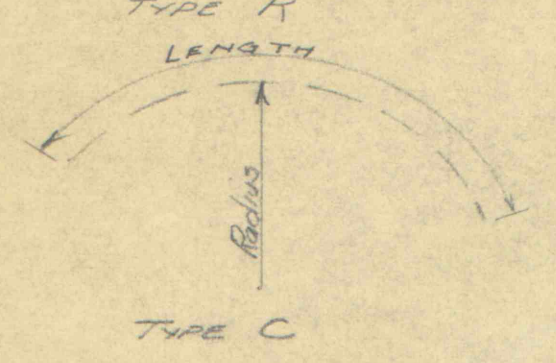