

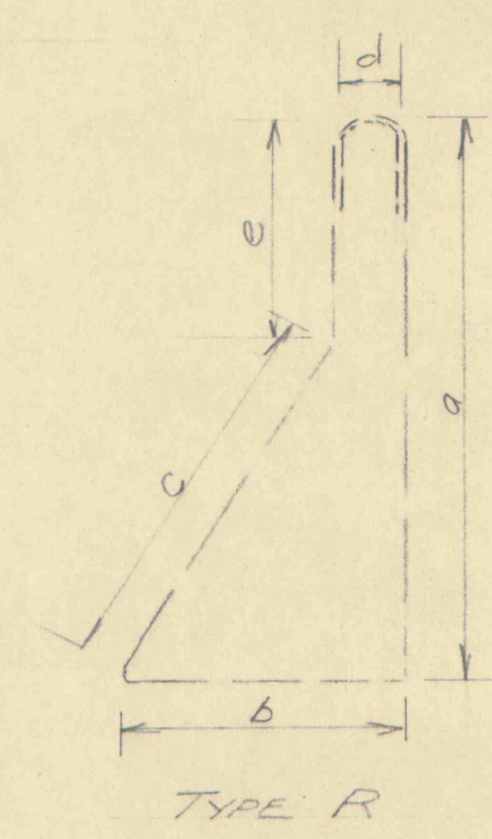
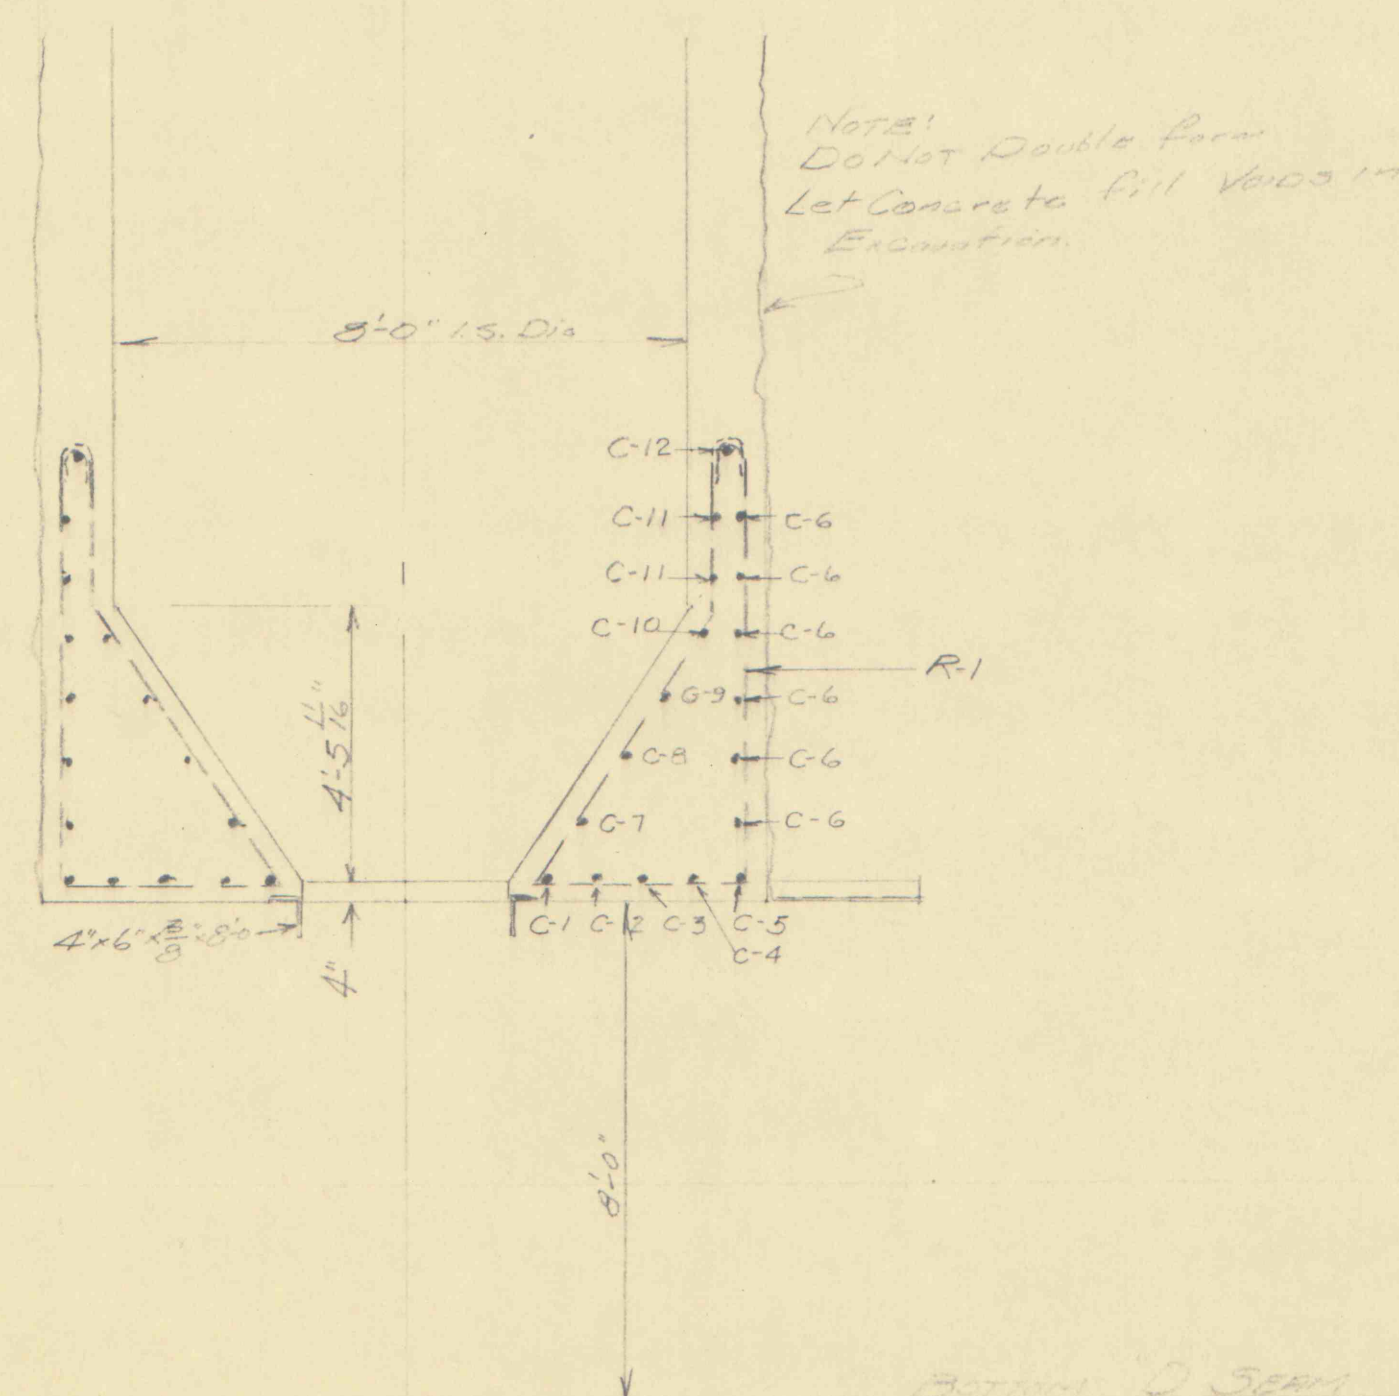


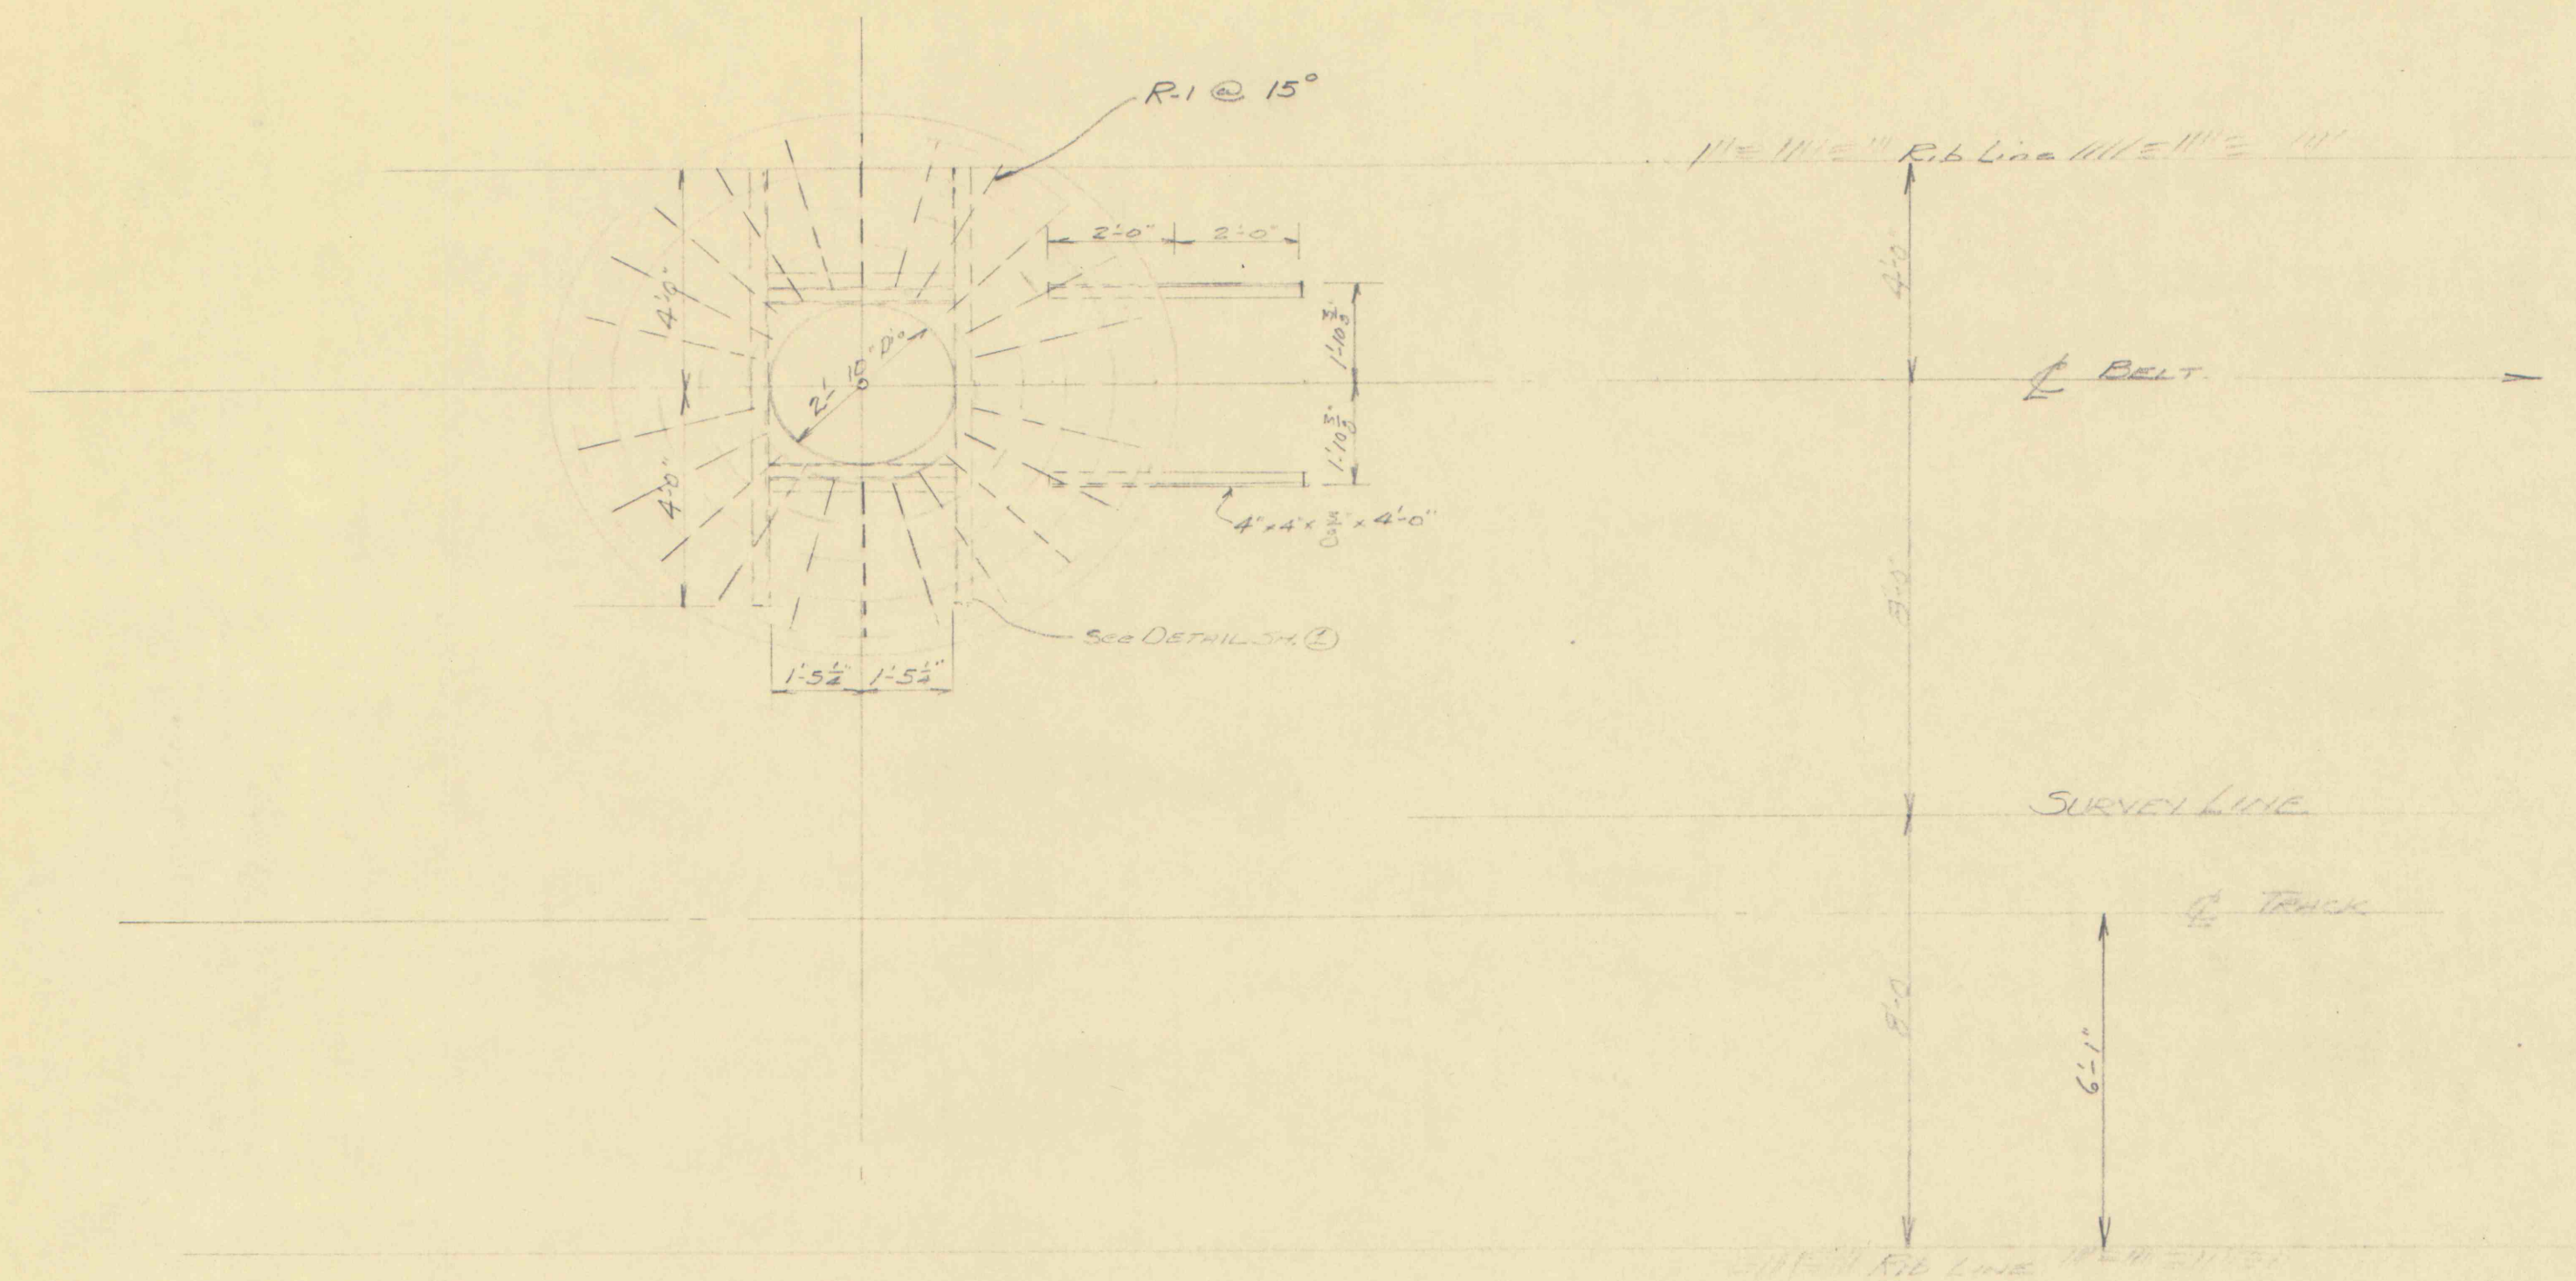

INSIDE MEASUREMENTS

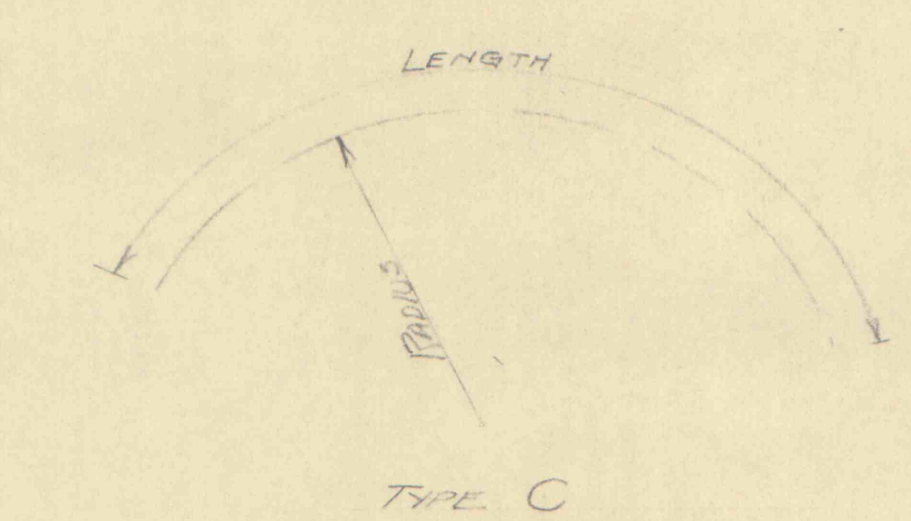

Bar	Reqd	Size	Length	Description	a	b	c	d	e
R-1	24	#6	20'-0"	Type R	7'-0"	2'-11"	5'-2"	4"	2'-6"
C-1	4	#6	3'-6"	Type C					
C-2	4	#6	5'-0"	Type C					
C-3	4	#6	6'-0"	Type C					
C-4	4	#6	7'-0"	Type C					
C-5	4	#6	8'-0"	Type C					
C-6	24	#4	8'-0"	Type C					
C-7	4	#4	4'-2"	Type C					
C-8	4	#4	5'-4"	Type C					
C-9	4	#4	6'-6"	Type C					
C-10	4	#4	7'-4"	Type C					
C-11	8	#4	7'-6"	Type C					
C-12	4	#6	7'-10"	Type C					

NOTE: Use with SHEET 2 & 3

ROCHESTER & PITTSBURGH COAL CO.
ENGINEERING DEPT., INDIANA, PA.

REVISED BOTTOM OF SYM-12
BIN MARGARET 7.6 JUNE 1

MADE BY: J.M.L. SCALE: 3/4" = 1'-0"
TRACED BY: DATE: 10-25-67
CHECKED BY: NO. M-458-M