



1/4


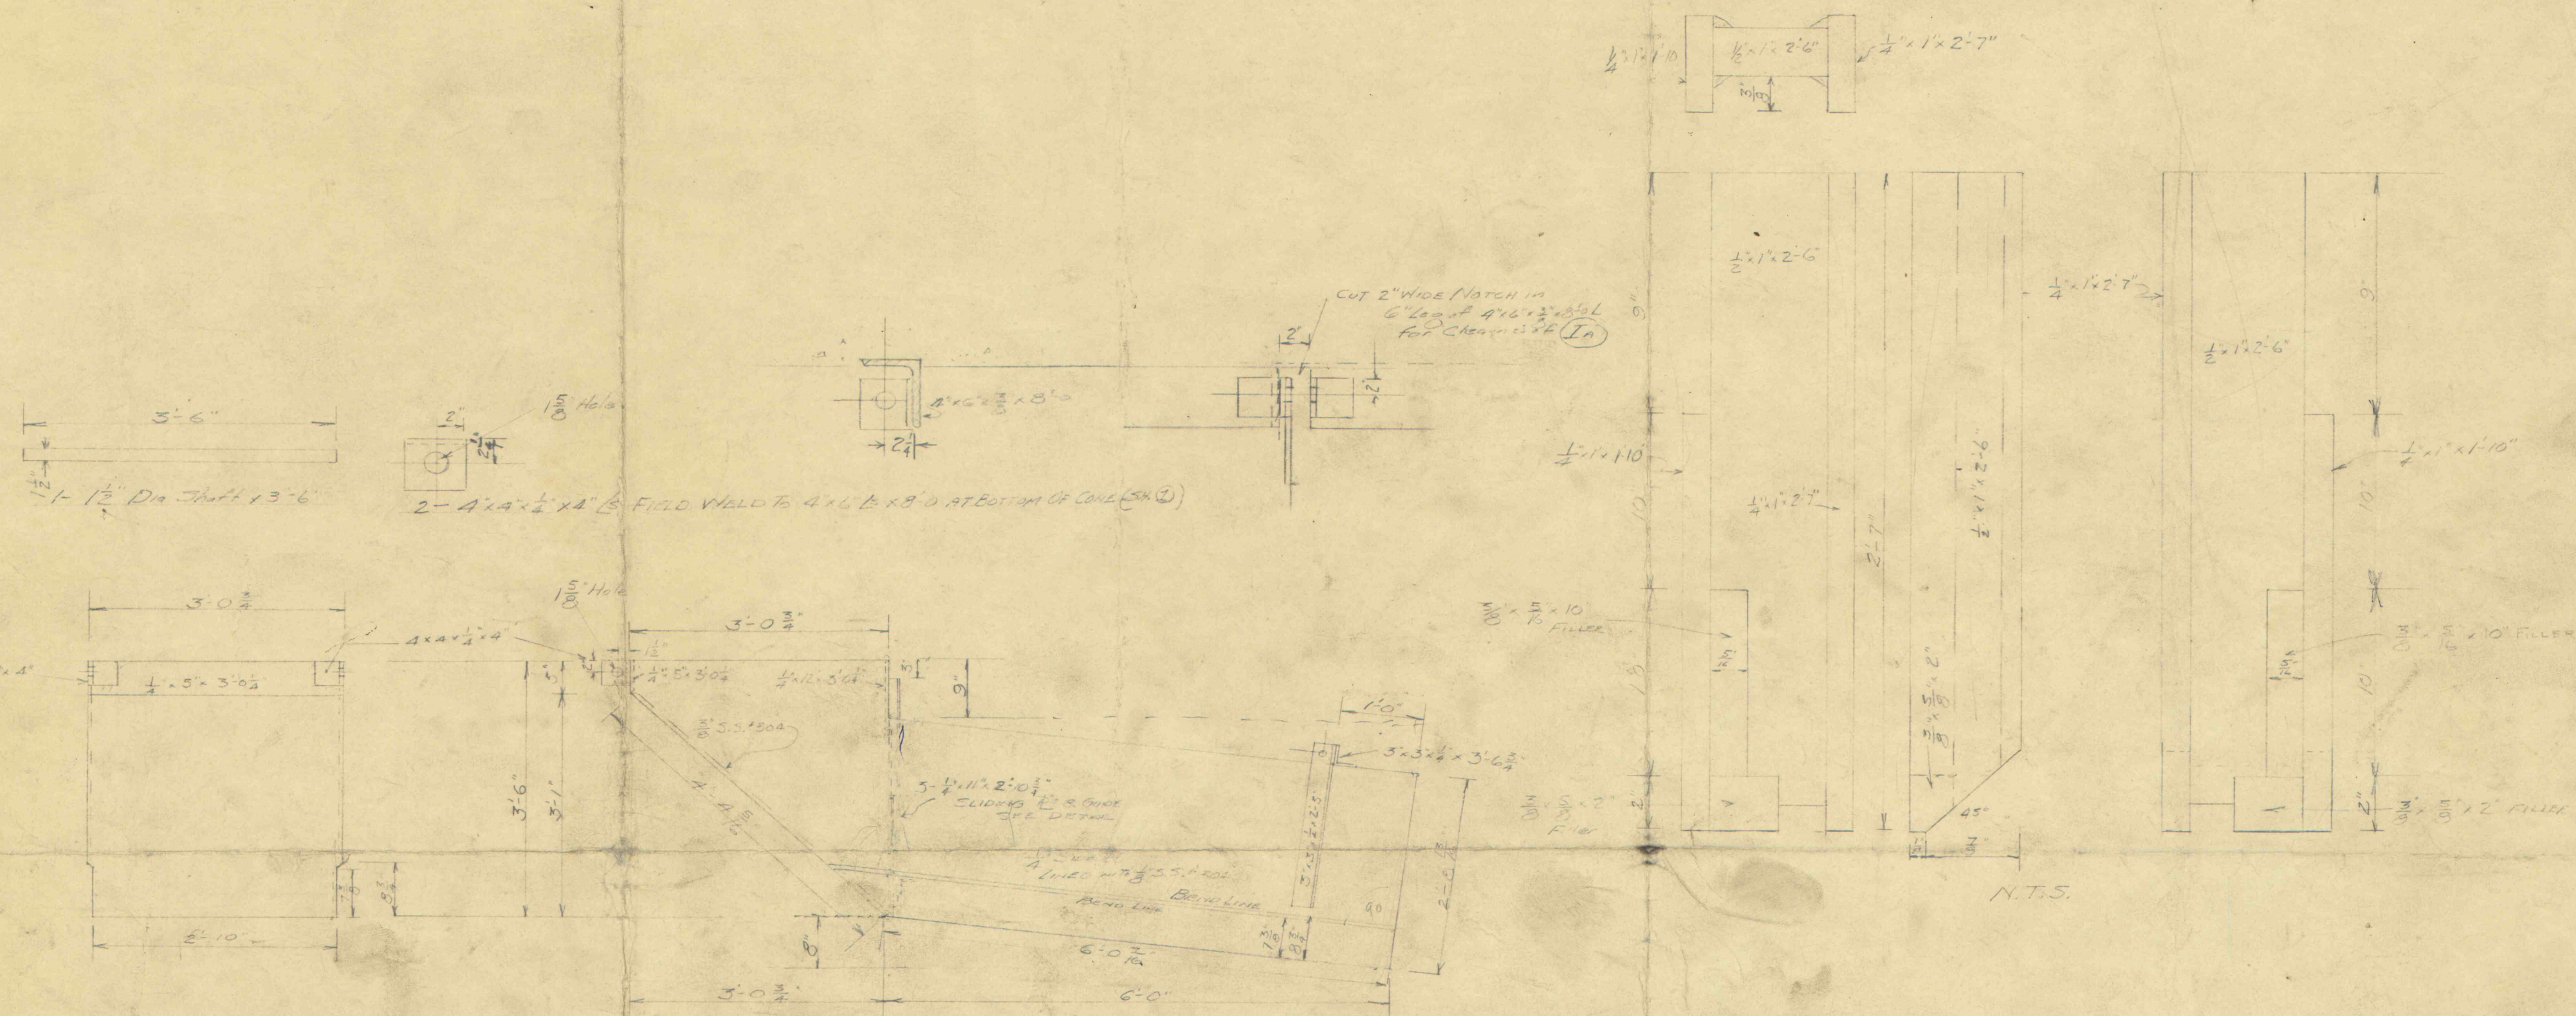


HINGED CHUTE (IA)

2- GUIDES MADE FROM 304 SS.

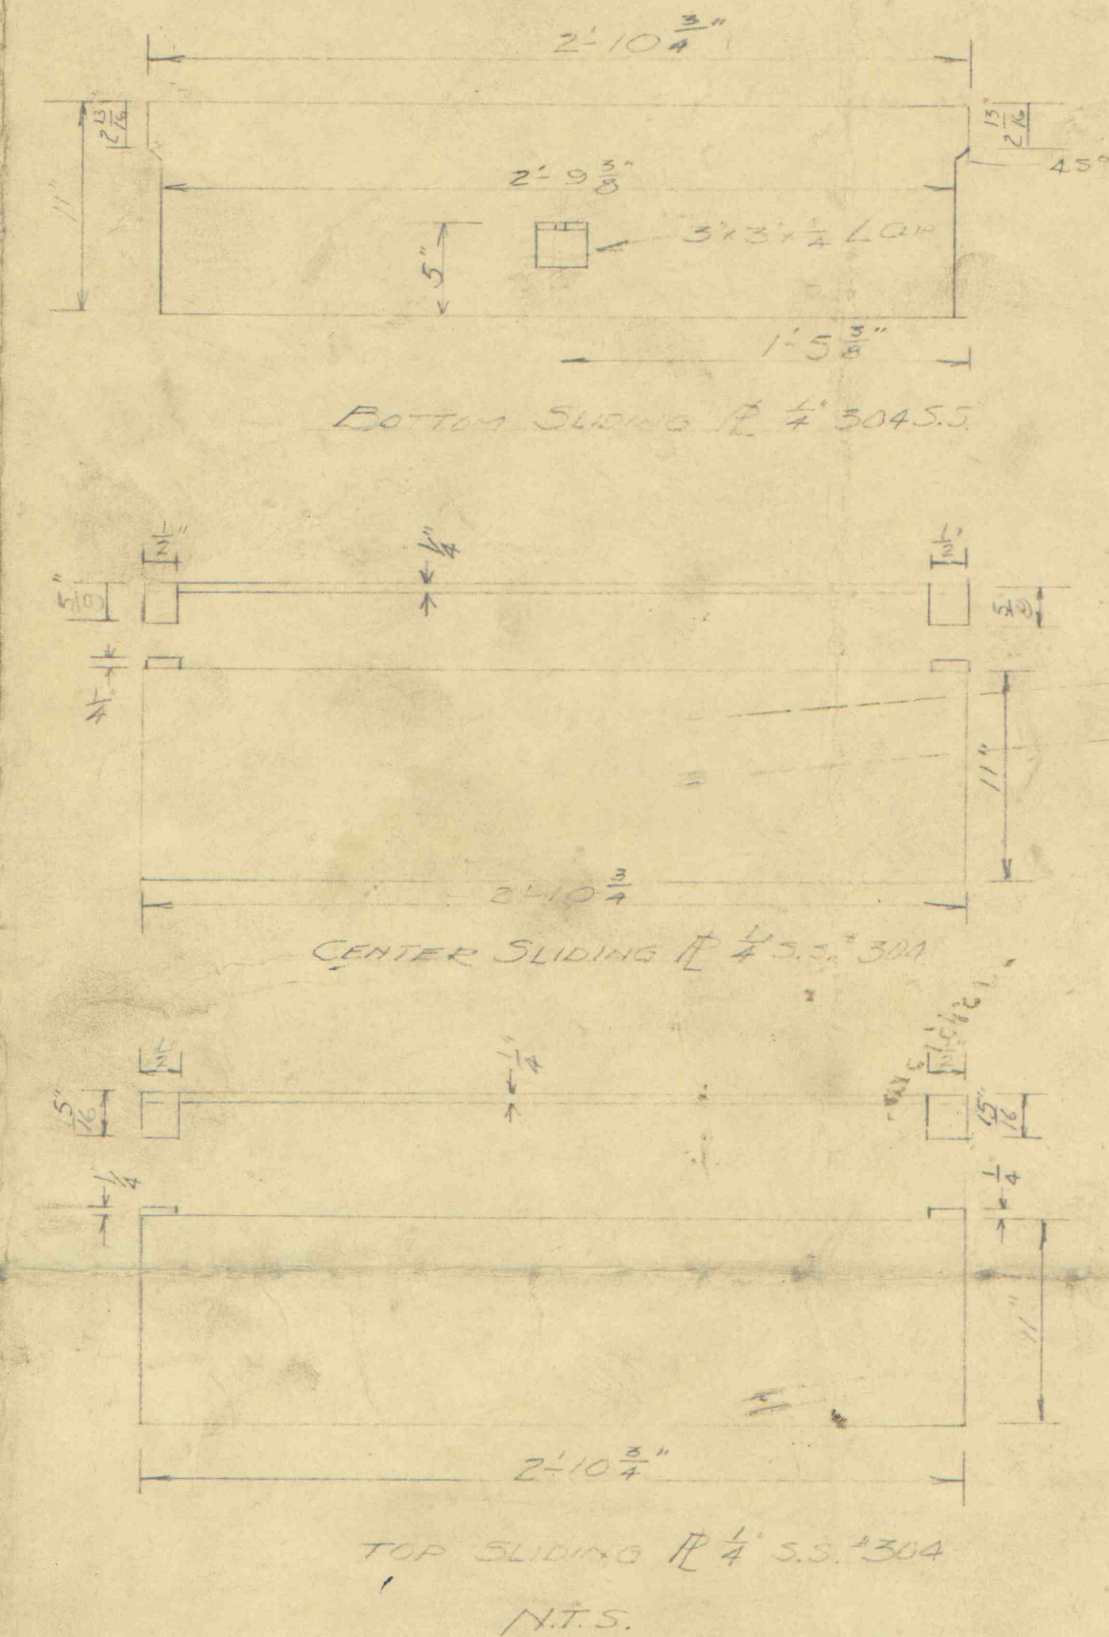


TOP SLIDING PLATE 304 SS
N.T.S.

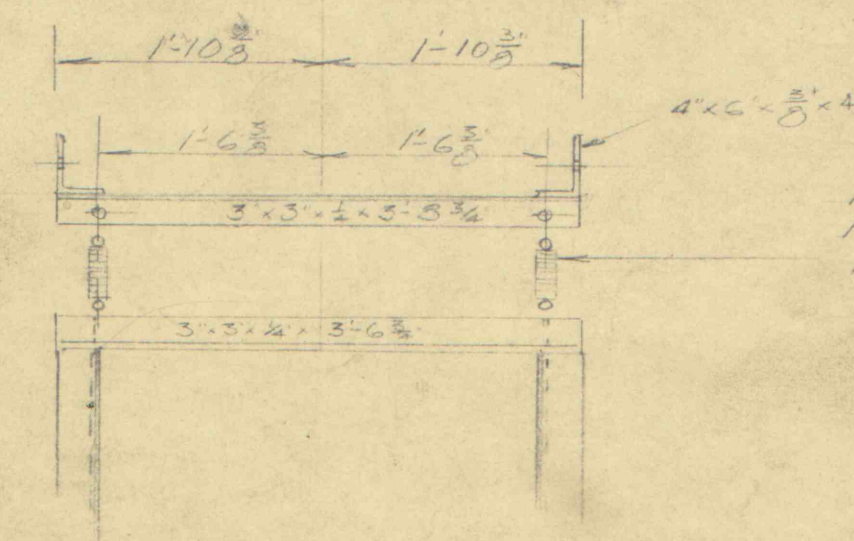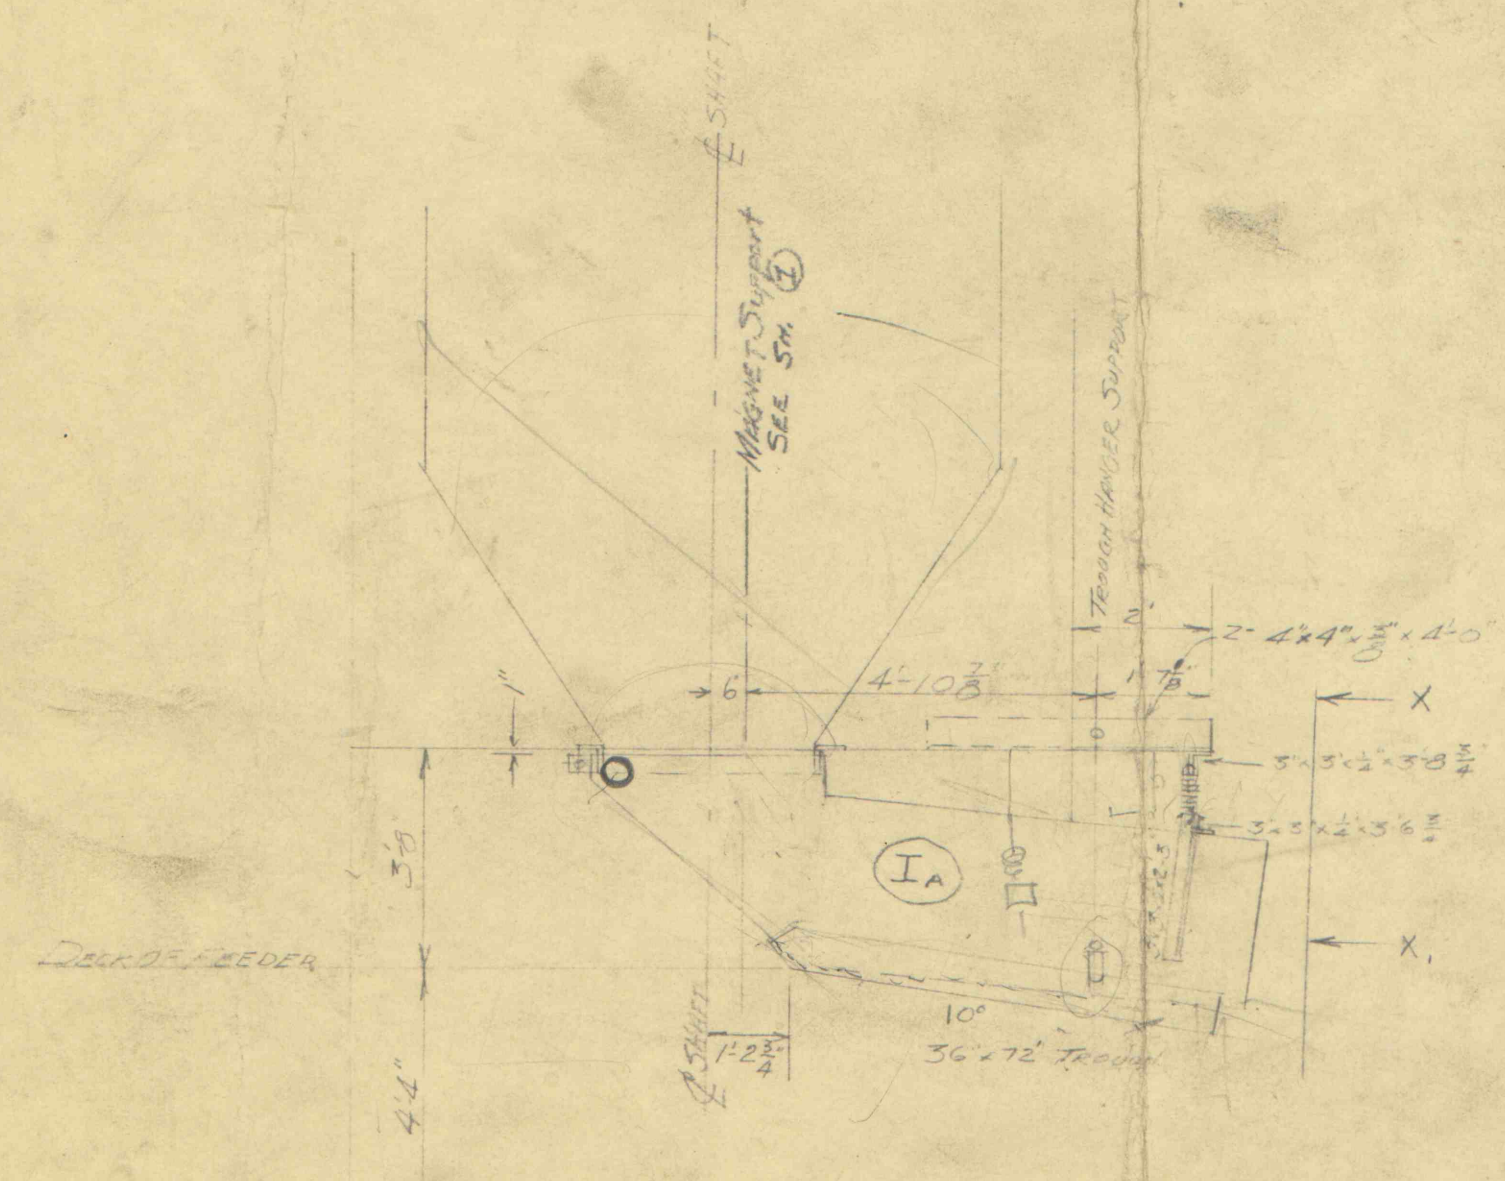

SECTION X-X1

HEAT TREATED CARBON STEEL
HEAVY SPONGE ASTM A128 SS
10 Coils 3\"/>

440 1/2
440 1/2

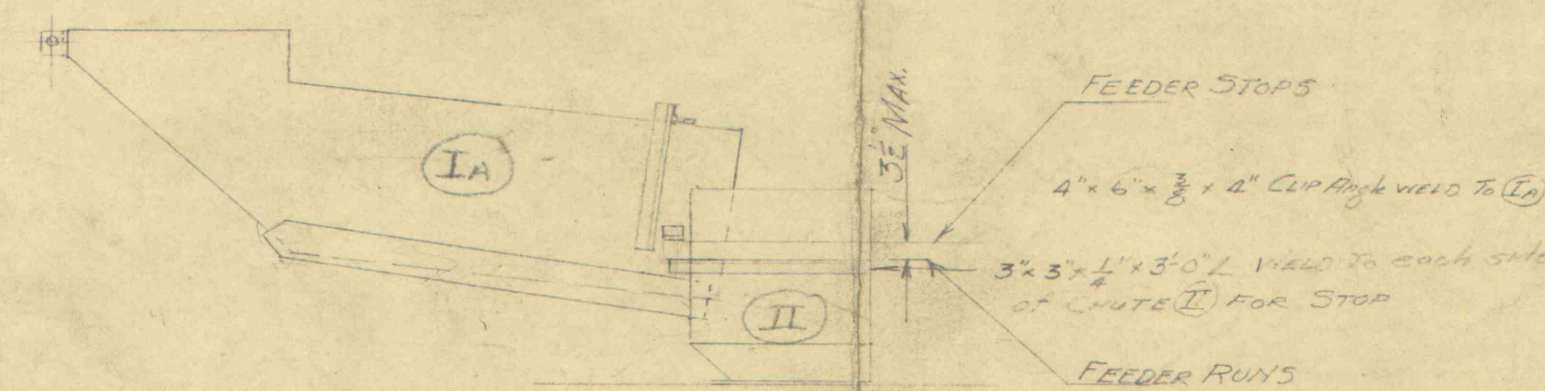

NOTE:
USE THIS DWG
WITH P&ID DWG
M-458-M-1(2) & (3)

ROCHESTER & PITTSBURGH COAL CO. ENGINEERING DEPT., INDIANA, PA.	
CHUTE DETAILS OF STORAGE BIN MARCH 27 TO JUNE 1	
MADE BY <i>GM</i>	SCALE $\frac{3}{8}'' = 1'$
TRACED BY	DATE 10-13-67
CHECKED BY	NO. M-458-M(2)

IMAGE# 89178 9685-96