

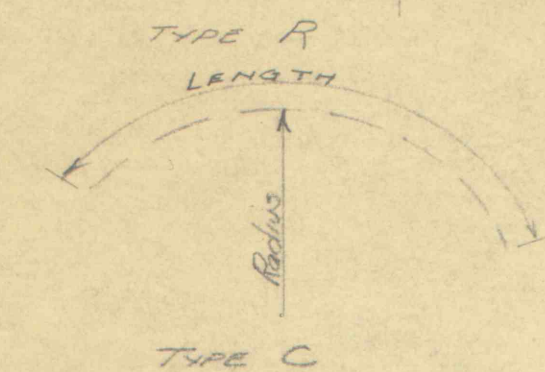


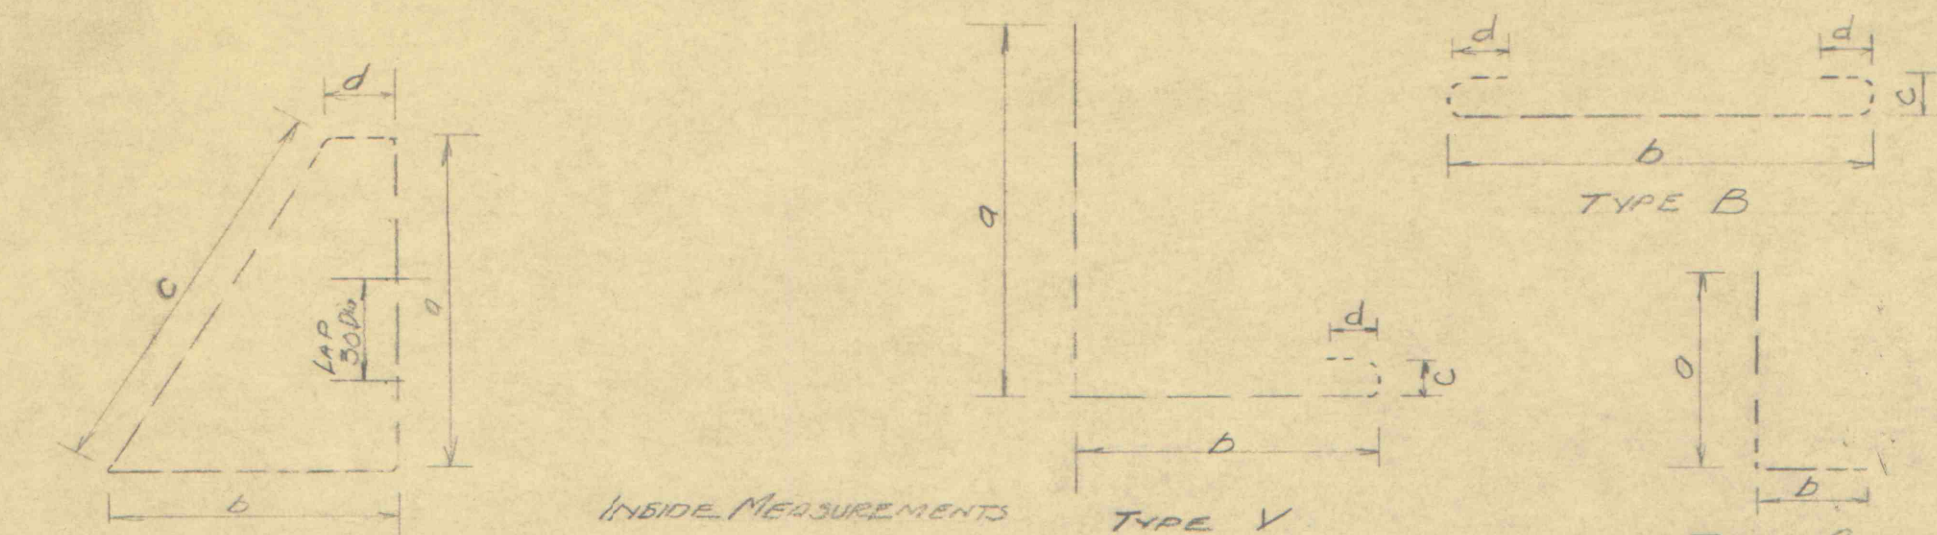

INSIDE MEASUREMENTS




TYPE V

TYPE A

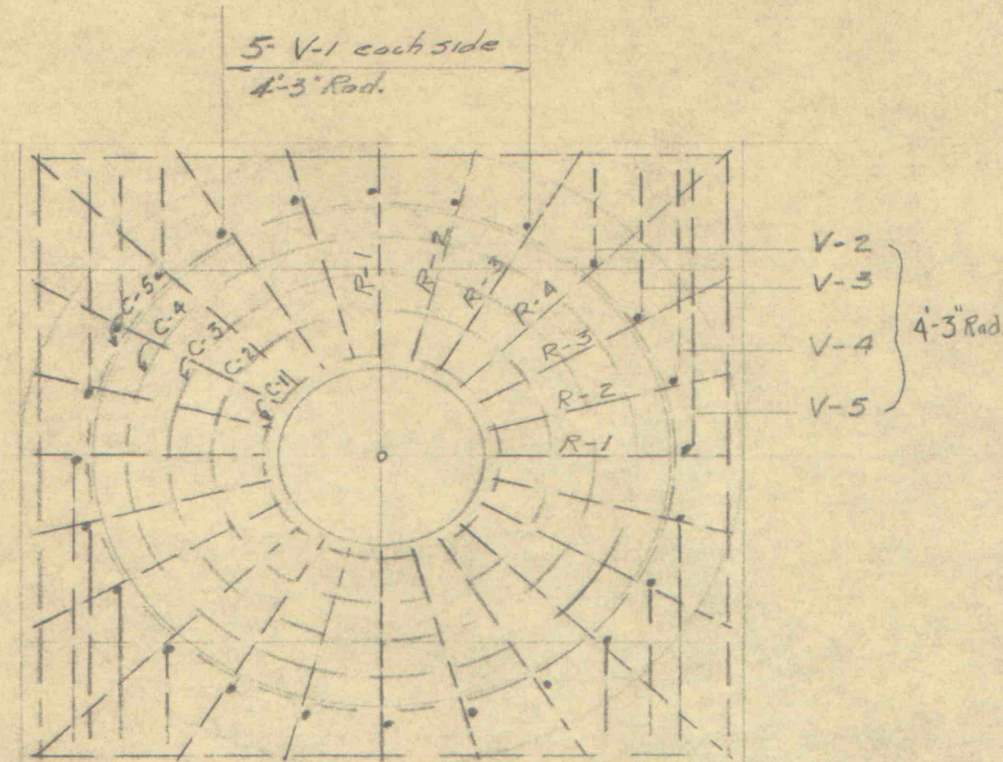


Mark	Reqd.	Size	Length	Description	a	b	c	d
R-1	4	"4	13'-5"	Type R	3'-11"	3'-0"	4'-6 1/2"	8'-3"
R-2	8	"4	13'-9"	"	3'-11"	3'-2 1/2"	4'-6 1/2"	10'-10"
R-3	8	"4	16'-11"	"	3'-11"	4'-9"	4'-6 1/2"	2'-5 1/2"
R-4	4	"4	18'-5"	"	3'-11"	5'-0"	4'-6 1/2"	3'-8 1/2"
C-1	4	"4	4'-2"	Type C				
C-2	4	"4	5'-0"	Rad. 2'-4"				
C-3	4	"4	5'-10"	Rad. 2'-11"				
C-4	4	"4	6'-9"	Rad. 3'-6"				
C-5	4	"4	7'-8"	Rad. 4'-1"				
V-1	10	"6	13'-8"	Straight				
V-2	4	"6	8'-1"	Type V	5'-6"	1'-7"	6"	6"
V-3	4	"6	9'-0"	Type V	5'-6"	2'-6"	6"	6"
V-4	4	"6	10'-0"	Type V	5'-6"	3'-6"	6"	6"
V-5	2	"6	11'-1"	Type V	5'-6"	4'-7"	6"	6"
B-1	24	"7	13'-4"	Type B		11'-4"	6"	6"
B-2	18	"7	11'-4"	"		9'-4"	6"	6"
A-1	50	"7	3'-6"	Type A	2'-6"	1'-0"		
D-1	20	"7	12'-8"	Straight				
D-2	38	"4	9'-6"	Straight				
D-3	20	"7	10'-9"	Straight				
D-4	6	"6	10'-0"	"				
D-5	10	"6	5'-0"	"				

3" 1" ANCHER BOLTS

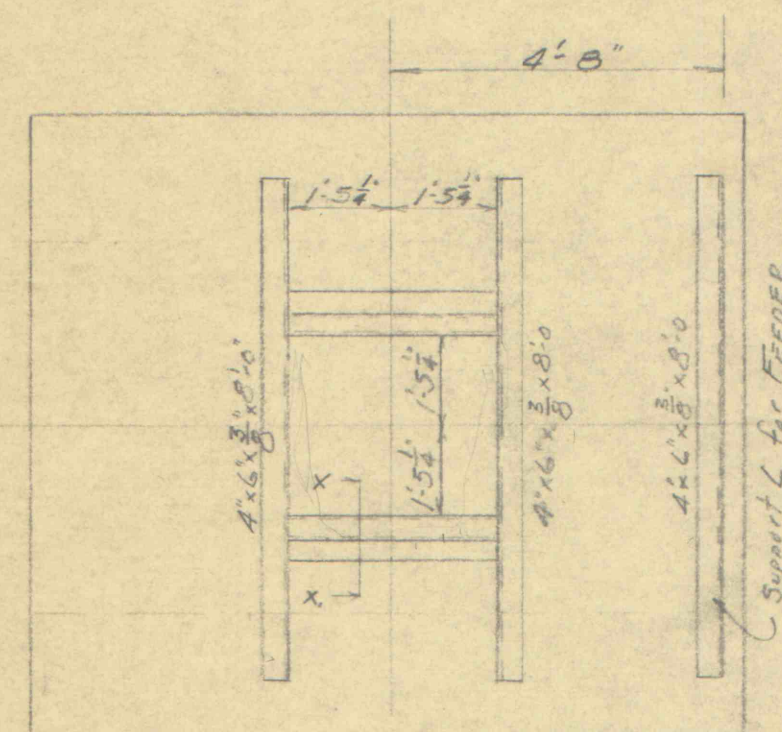
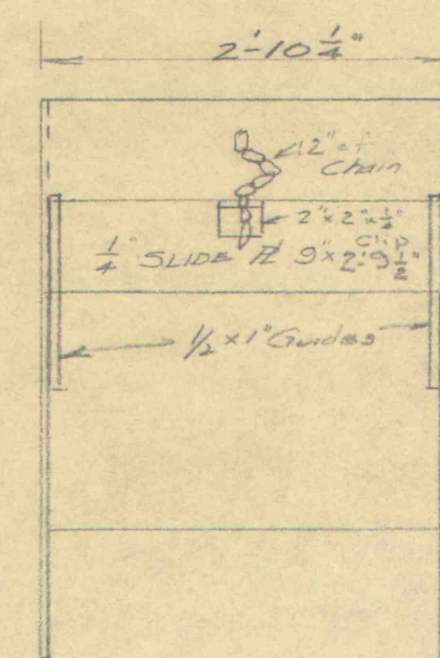
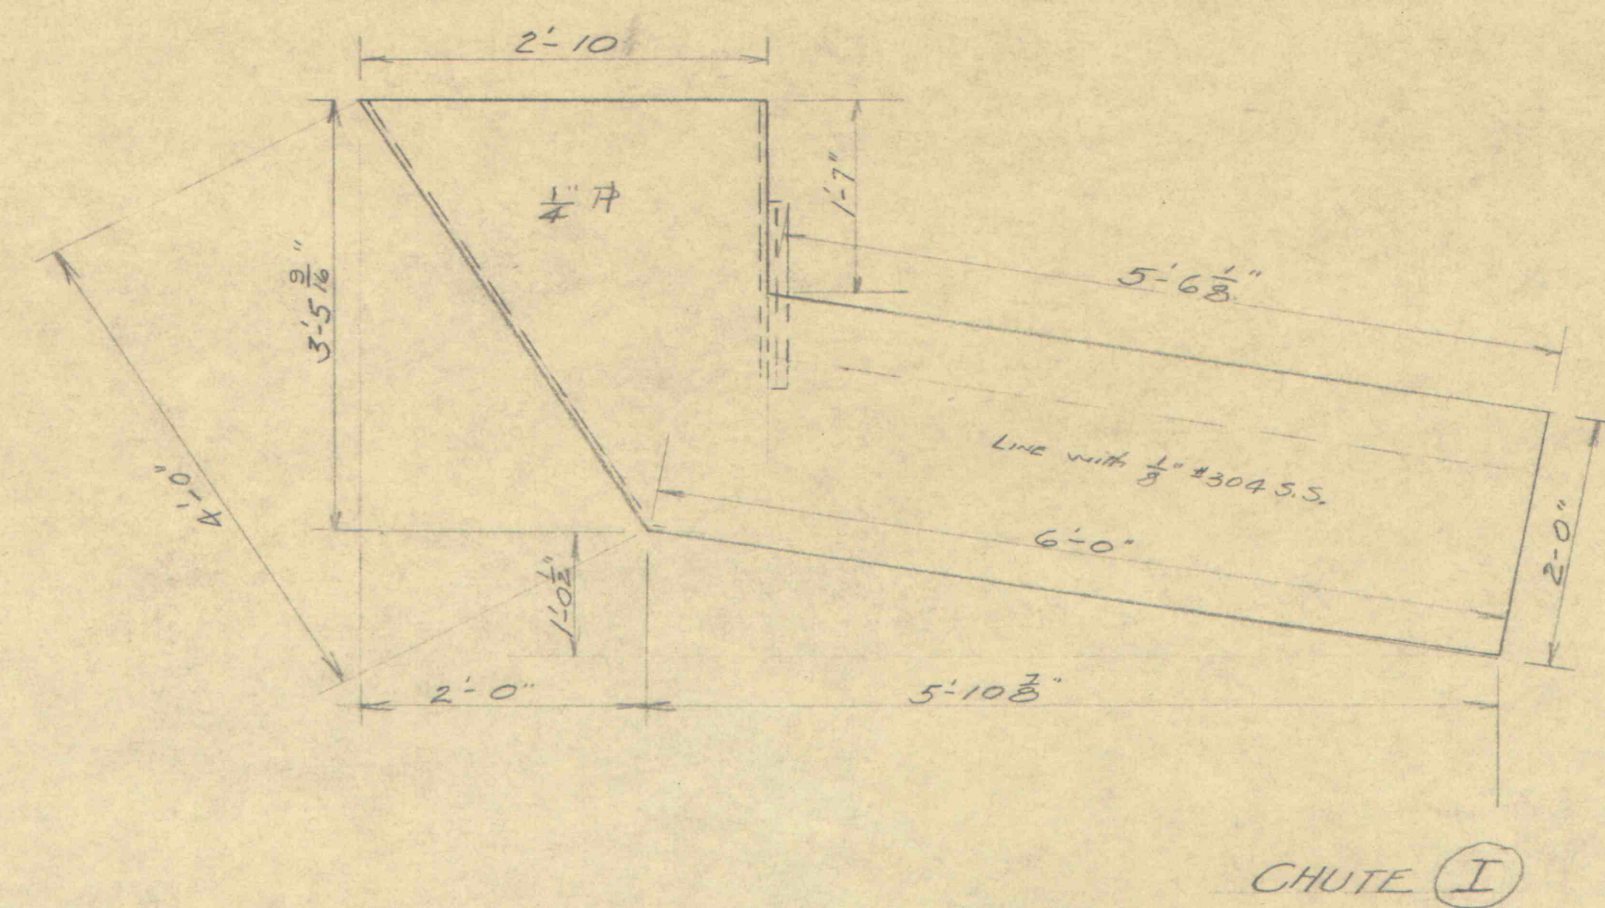


PLAN OF STEEL G. R. OF CONG.

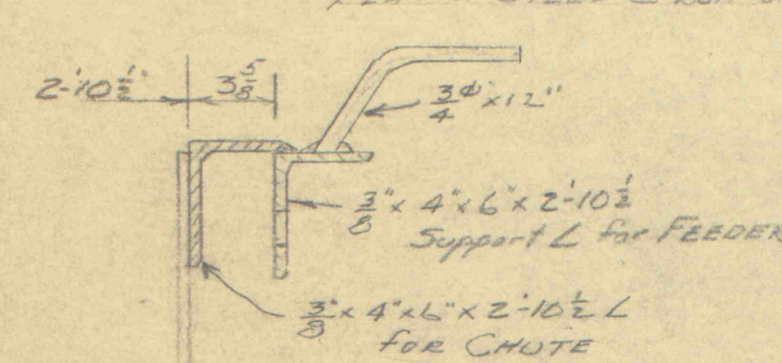

SECTION X-X

DECK OF FEEDER

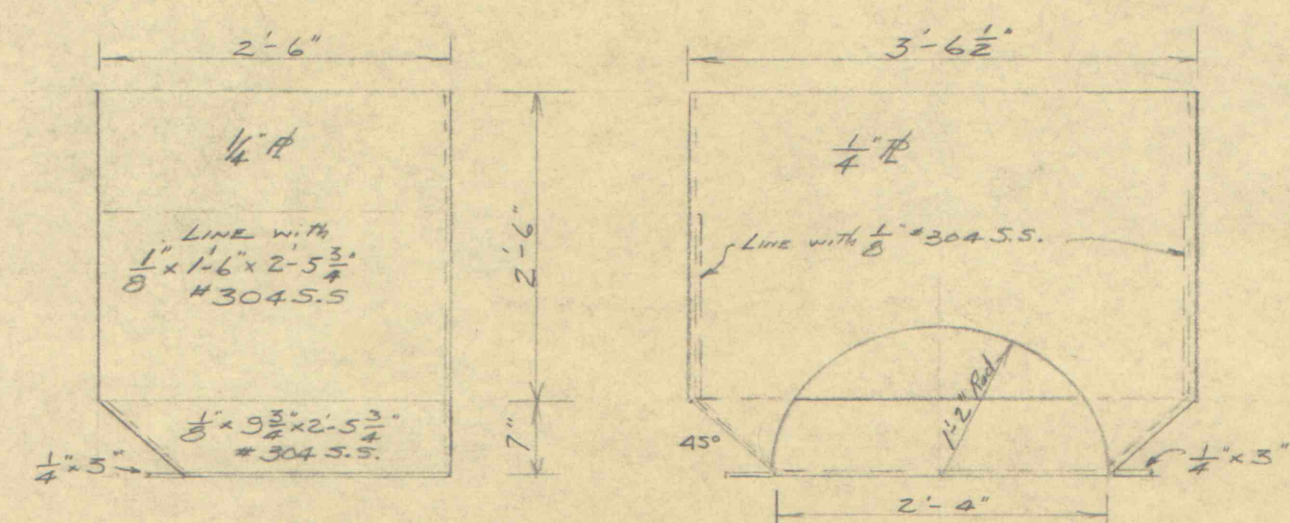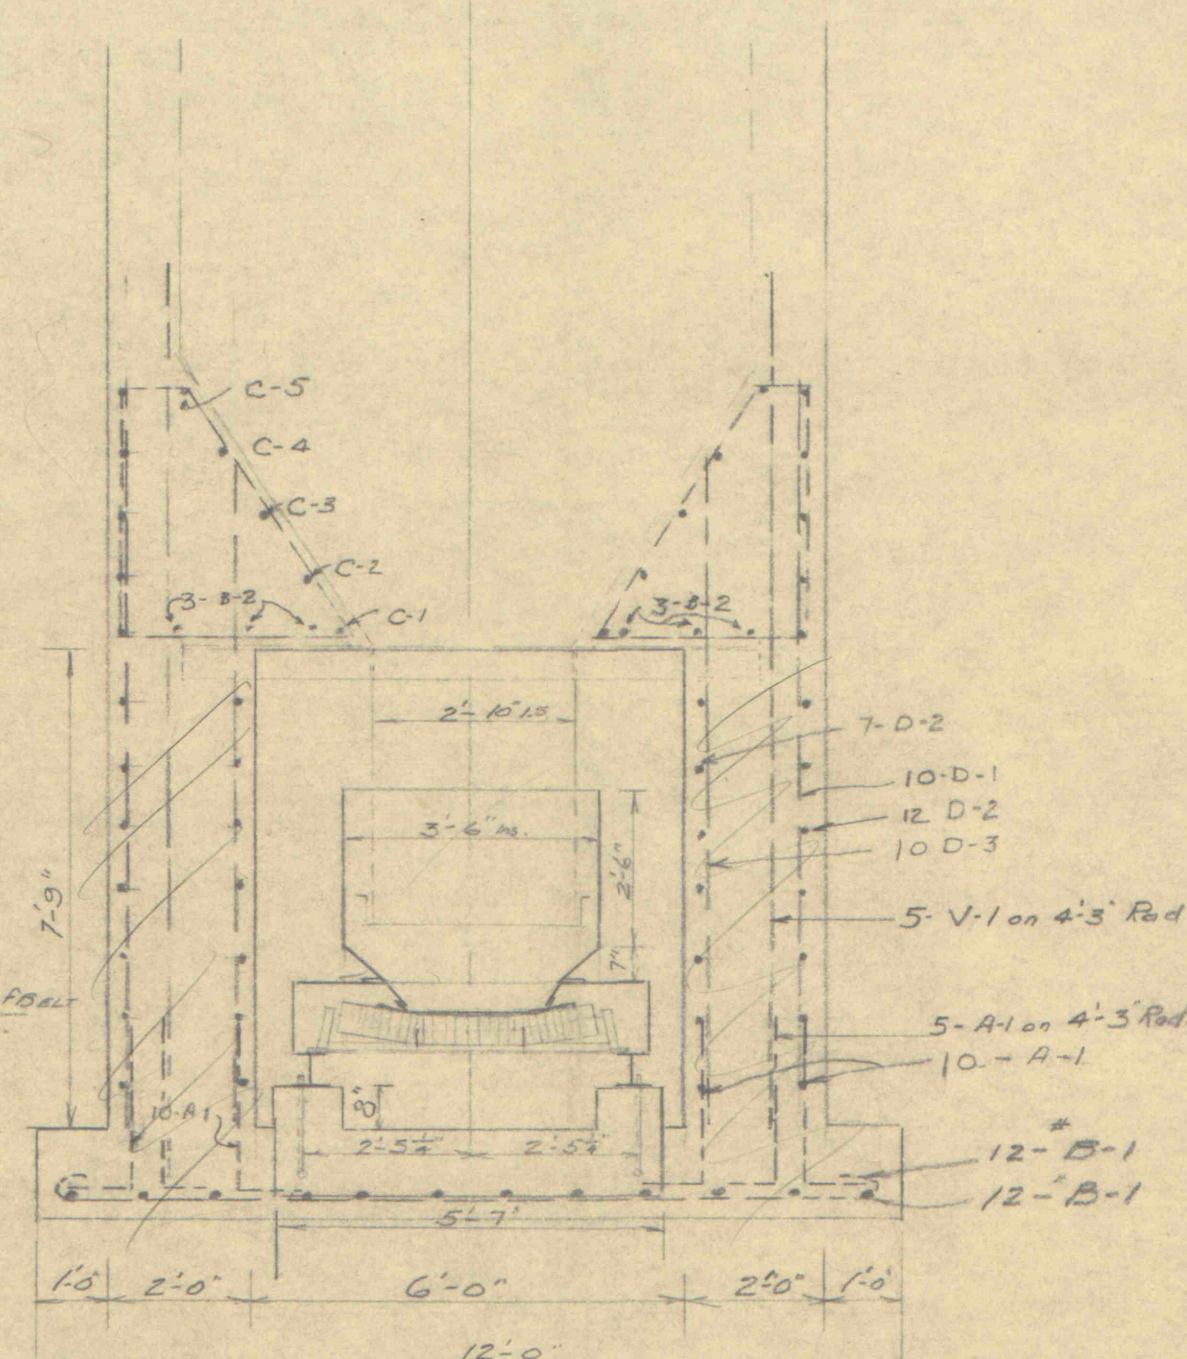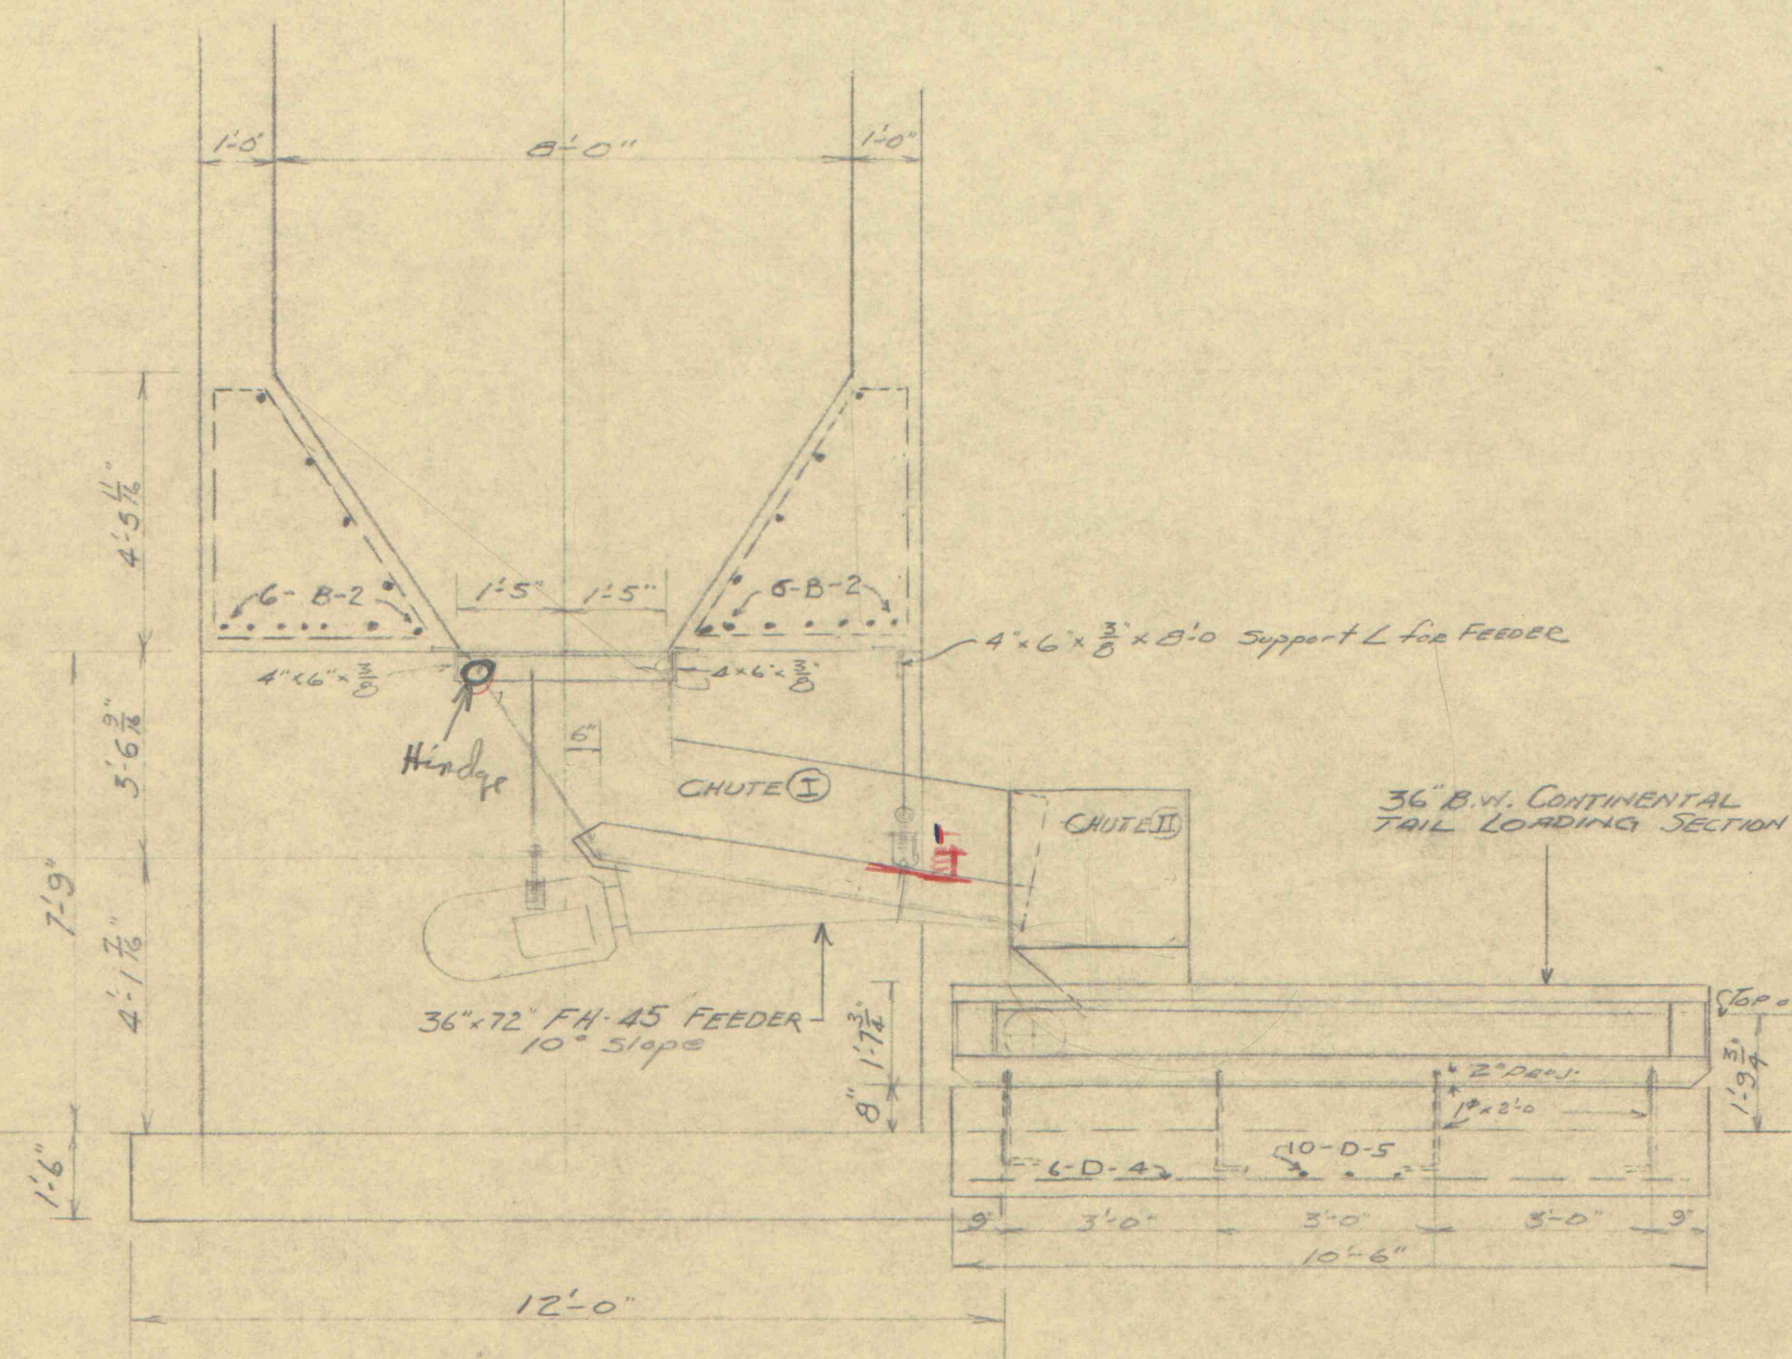

CHUTE II

ROCHESTER & PITTSBURGH COAL CO.
ENGINEERING DEPT., INDIANA, PA.
STORAGE BIN & FEEDER
MAXIMUM TO JUNE 1
MADE BY: G.H. SCALE: 3/8"=1'-0"
TRACED BY: DATE: 3-16-67
CHECKED BY: NO. M-458-N

IMAP # 29171

9685-96