
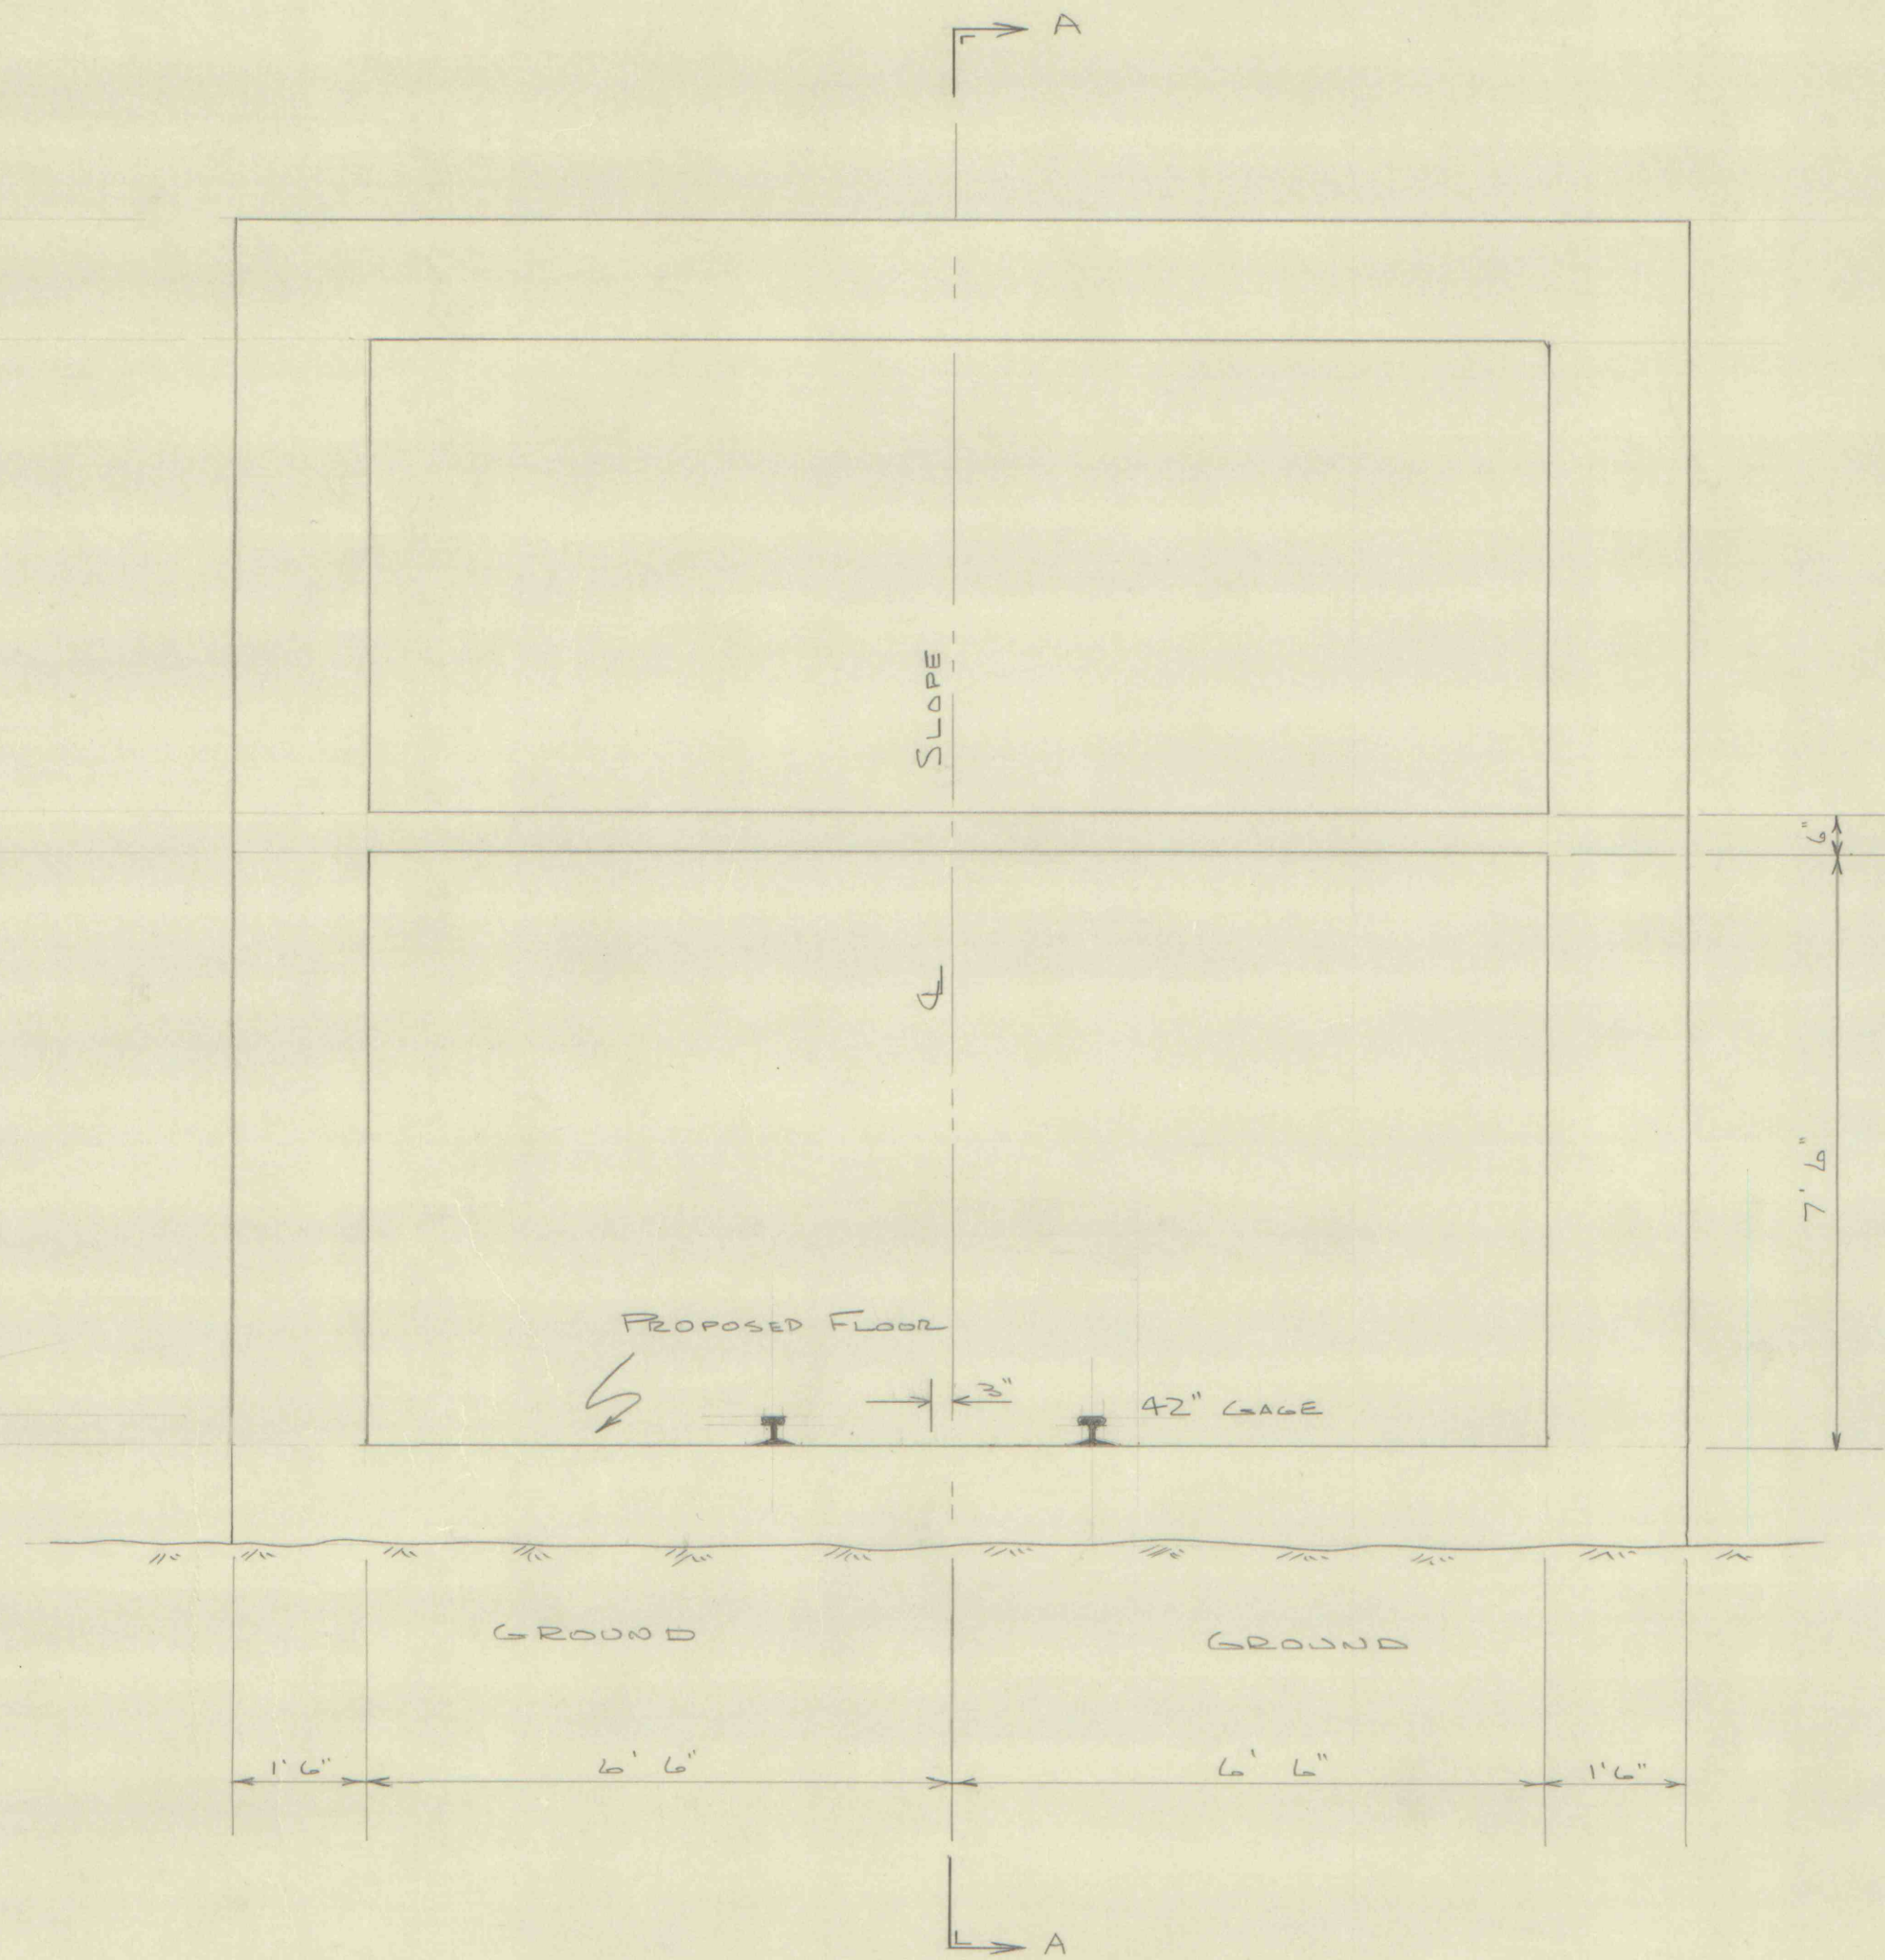


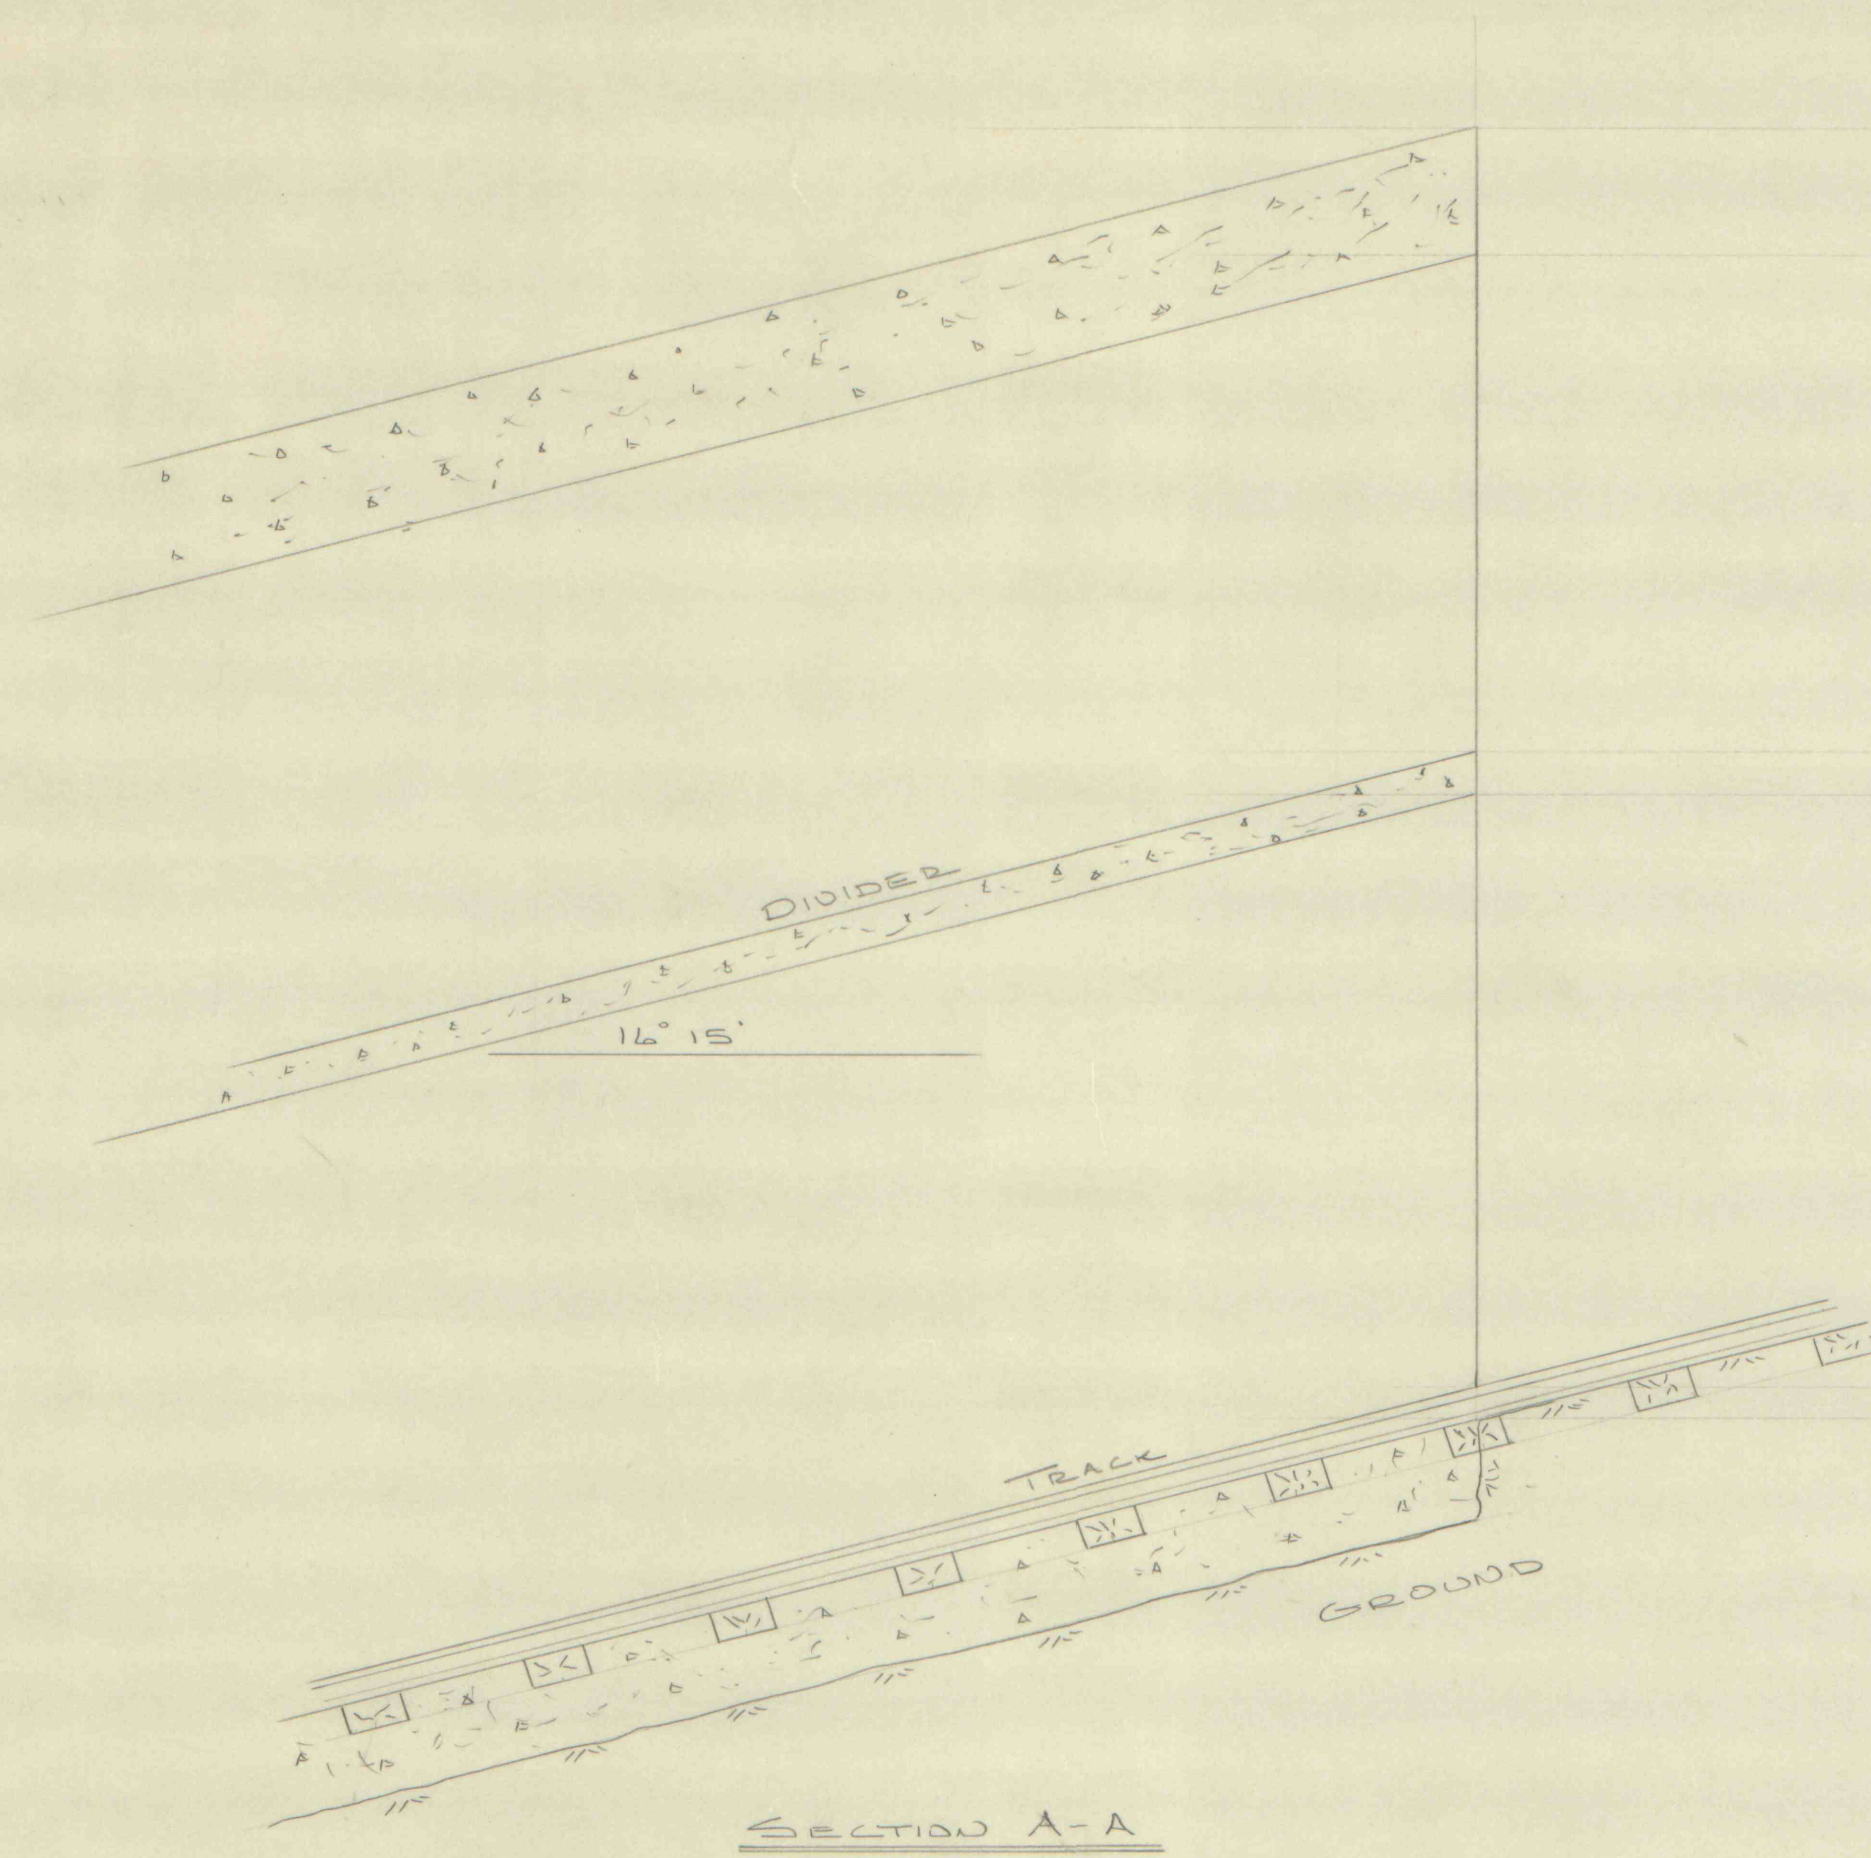

|                                                                               |                 |
|-------------------------------------------------------------------------------|-----------------|
| <b>ROCHESTER &amp; PITTSBURGH COAL CO.</b><br>ENGINEERING DEPT., INDIANA, PA. |                 |
| DRILLING 1#2 SLOPE<br>ENTRANCE                                                |                 |
| MADE BY JJS                                                                   | SCALE 1/2" = 1' |
| TRACED BY                                                                     | DATE 6-16-76    |
| CHECKED BY                                                                    | NO.             |