

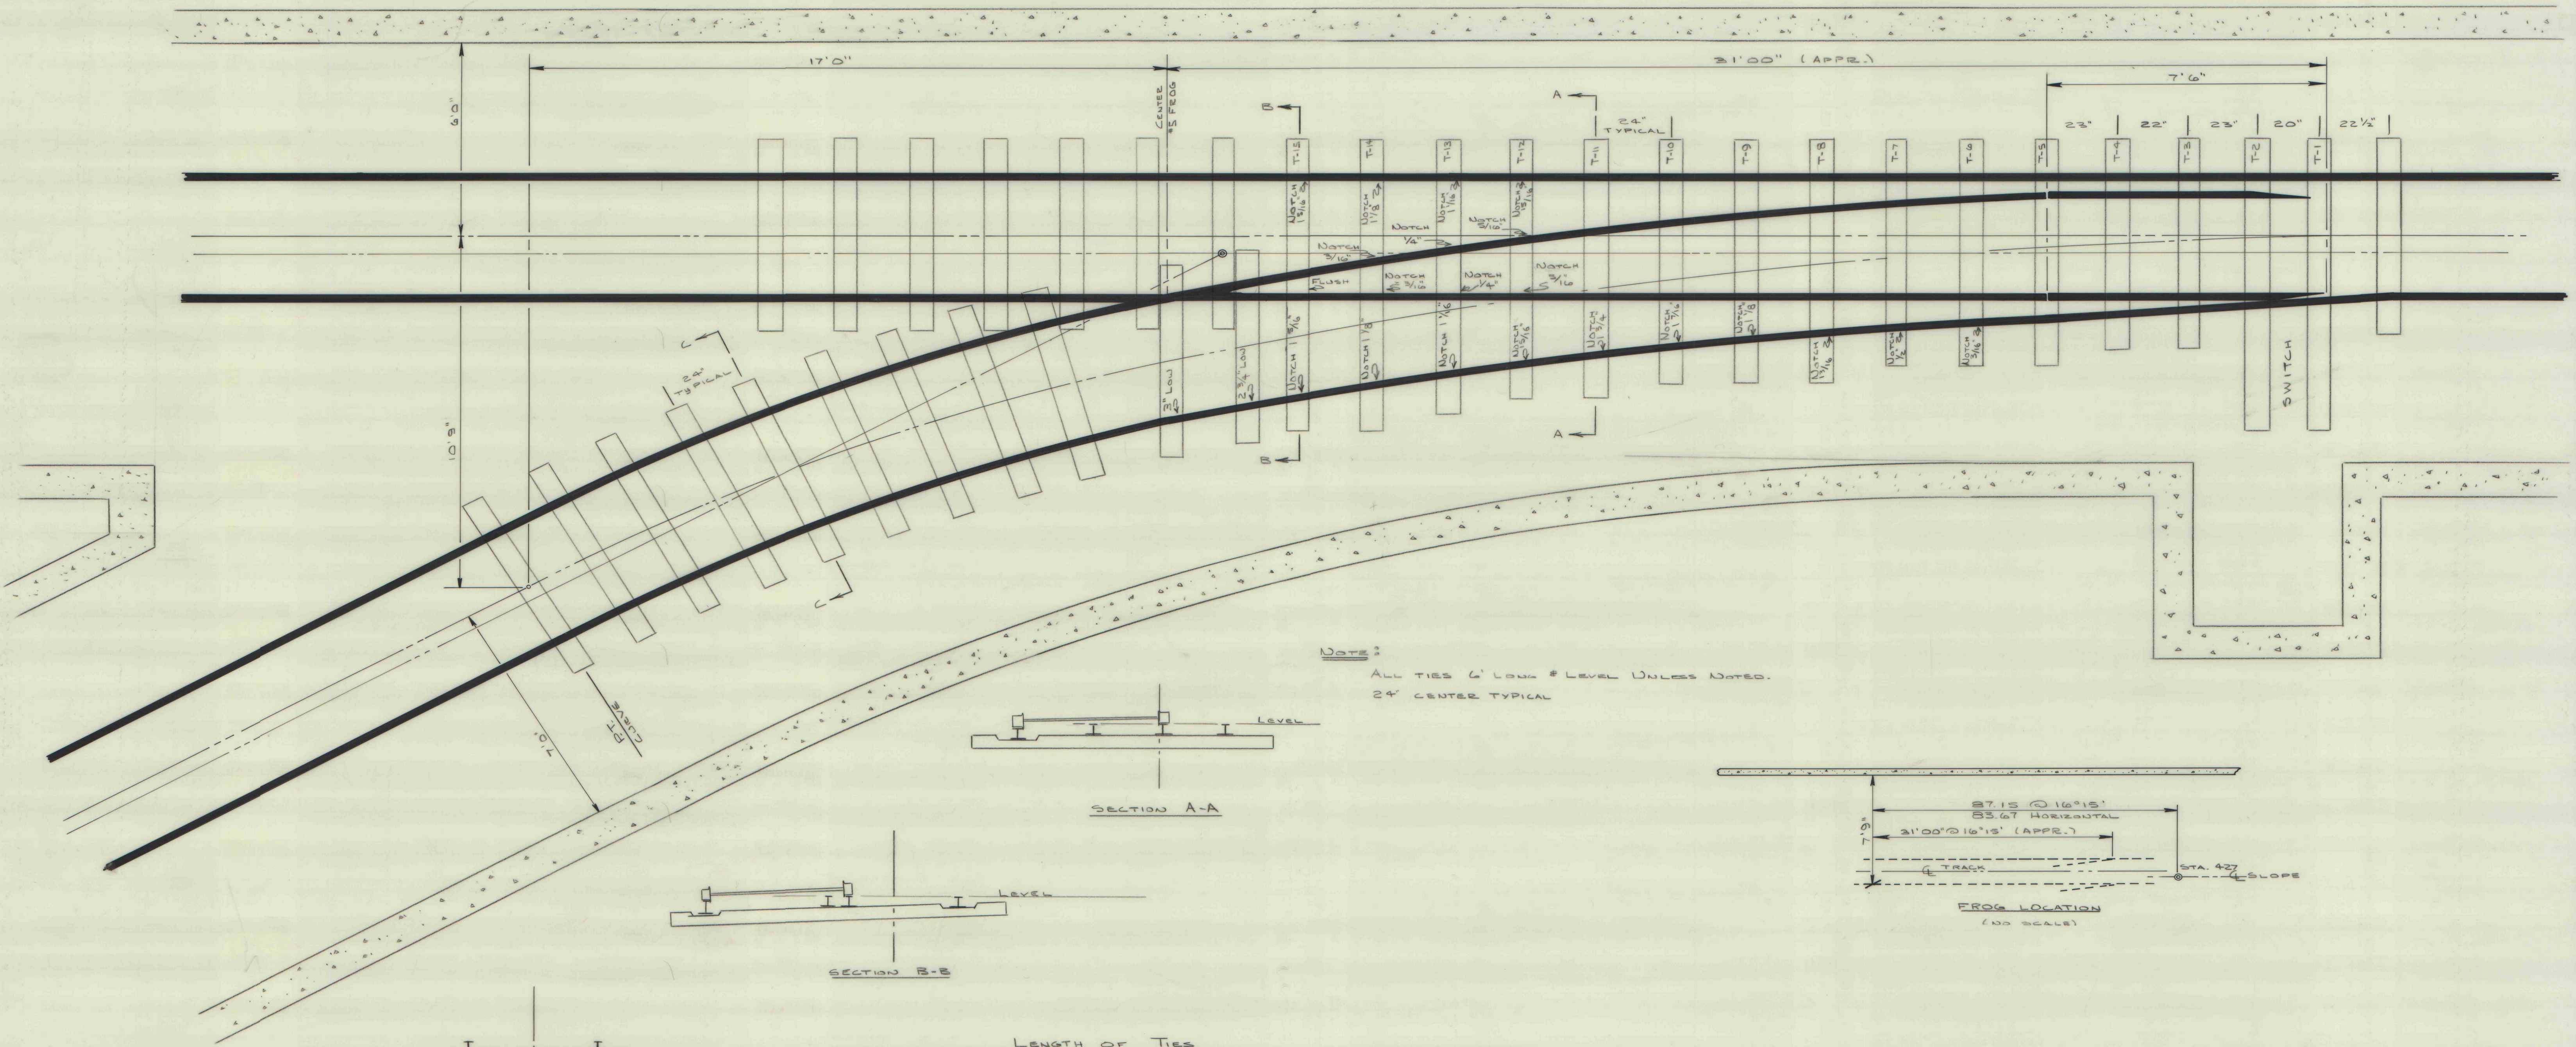
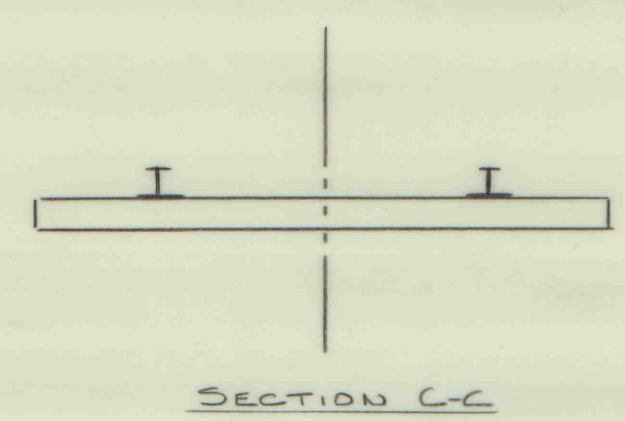


SCALE: 1" = 2'

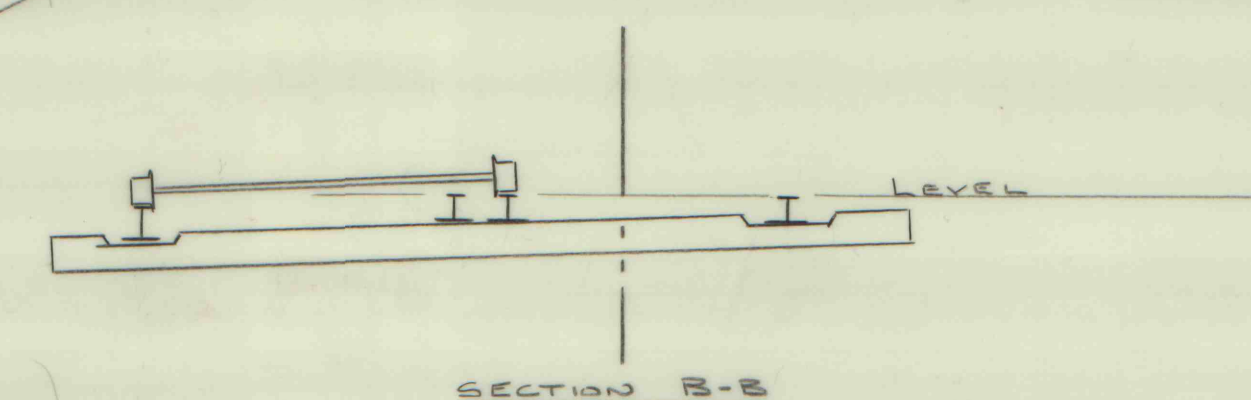


NOTE:
ALL TIES 6' LONG # LEVEL UNLESS NOTED.
24' CENTER TYPICAL

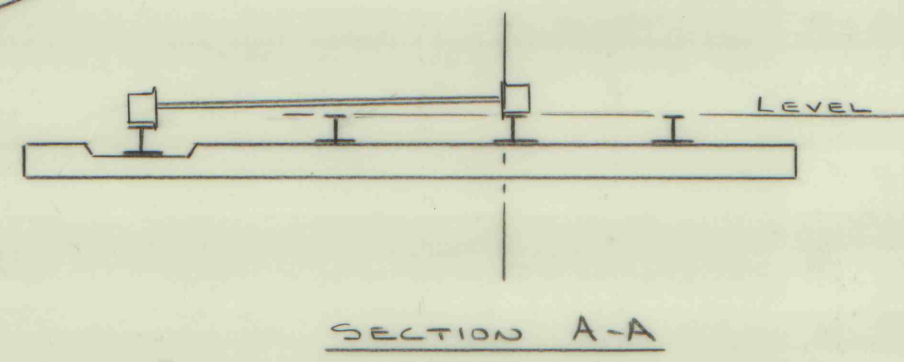

LENGTH OF TIES

T-1	T-2	T-3	T-4	T-5	T-6	T-7	T-8	T-9	T-10	T-11	T-12	T-13	T-14	T-15
9'0"	9'0"	6'6"	6'6"	7'0"	7'0"	7'0"	7'6"	7'6"	7'6"	8'0"	8'0"	8'6"	9'0"	9'0"

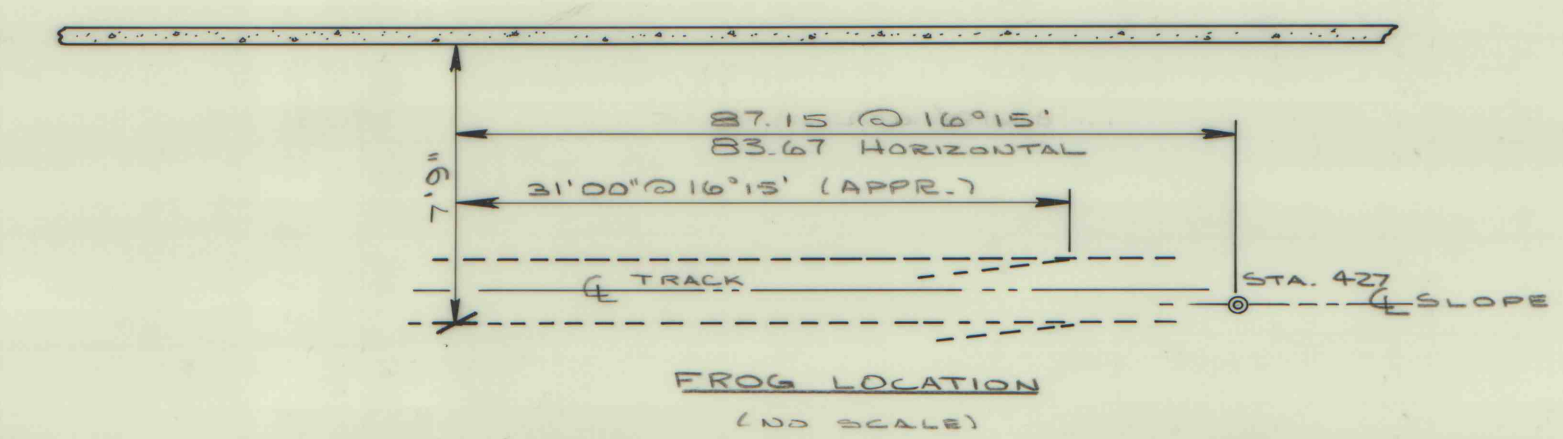

ROCHESTER & PITTSBURGH COAL CO.
ENGINEERING DEPT., INDIANA, PA.

SWITCH DETAILS
DELING 2 TRACK TURNOUT

MADE BY JJSZ	SCALE AS NOTED
TRACED BY	DATE 1-20-76
CHECKED BY	NO.

IMAPS # 09181

10853-96