


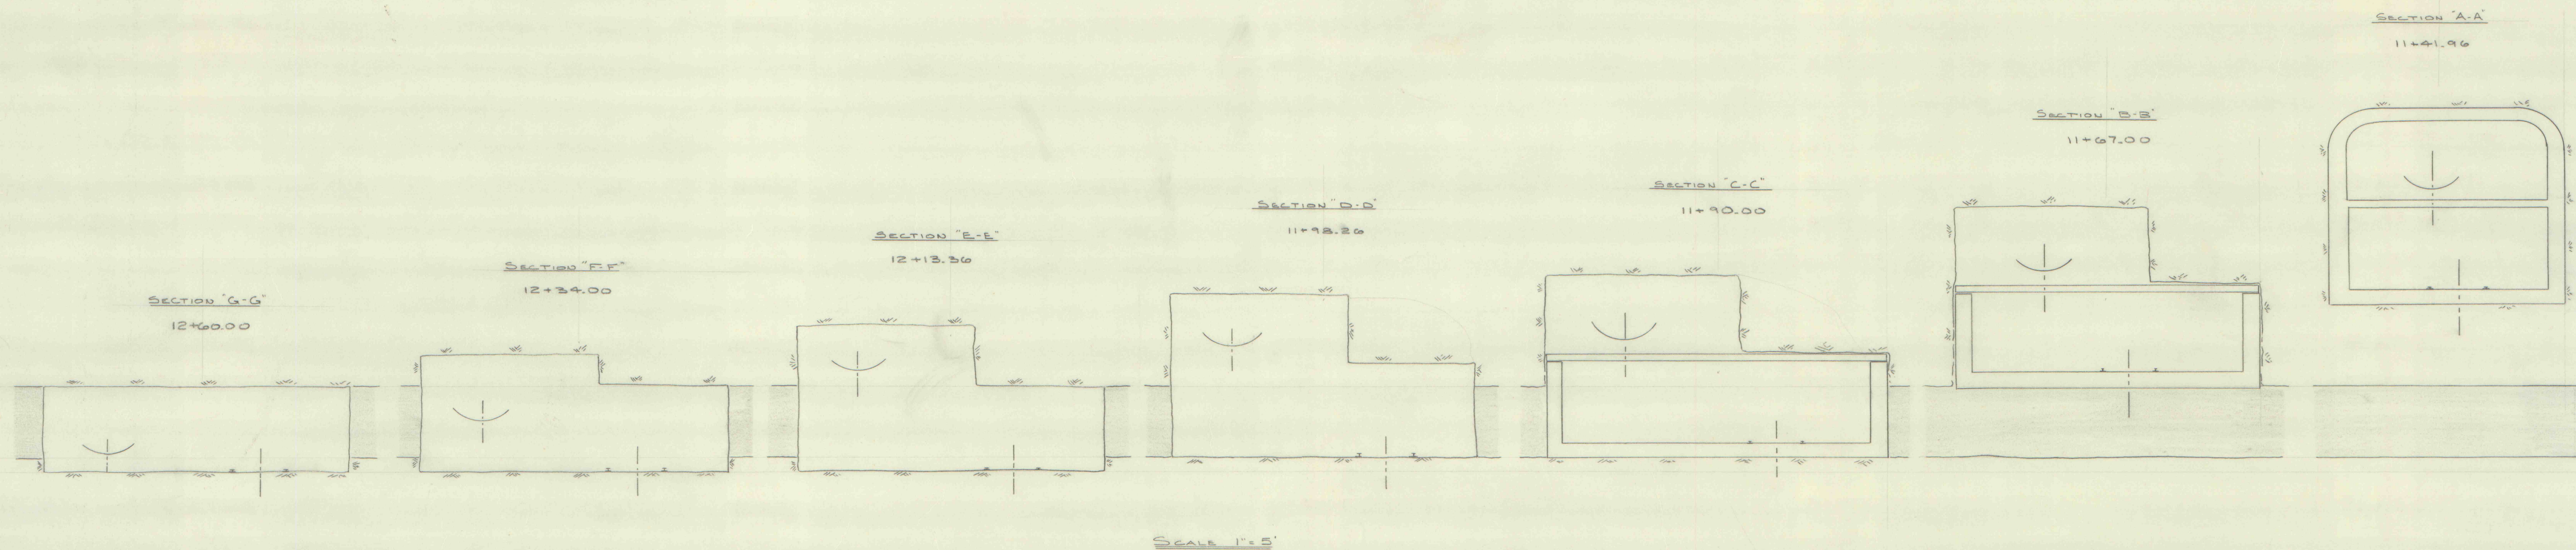

PAGE 2 OF 2

ROCHESTER & PITTSBURGH COAL CO. ENGINEERING DEPT., INDIANA, PA.	
"BOTTOM" RELING # 1 SLOPE	
MADE BY <u>UJS</u>	SCALE <u>AS NOTED</u>
TRACED BY <u>UJS</u>	DATE <u>12-30-75</u>
CHECKED BY <u>UJS</u>	NO. <u>10853-96</u>

IMAPS # 09185

10853-96