


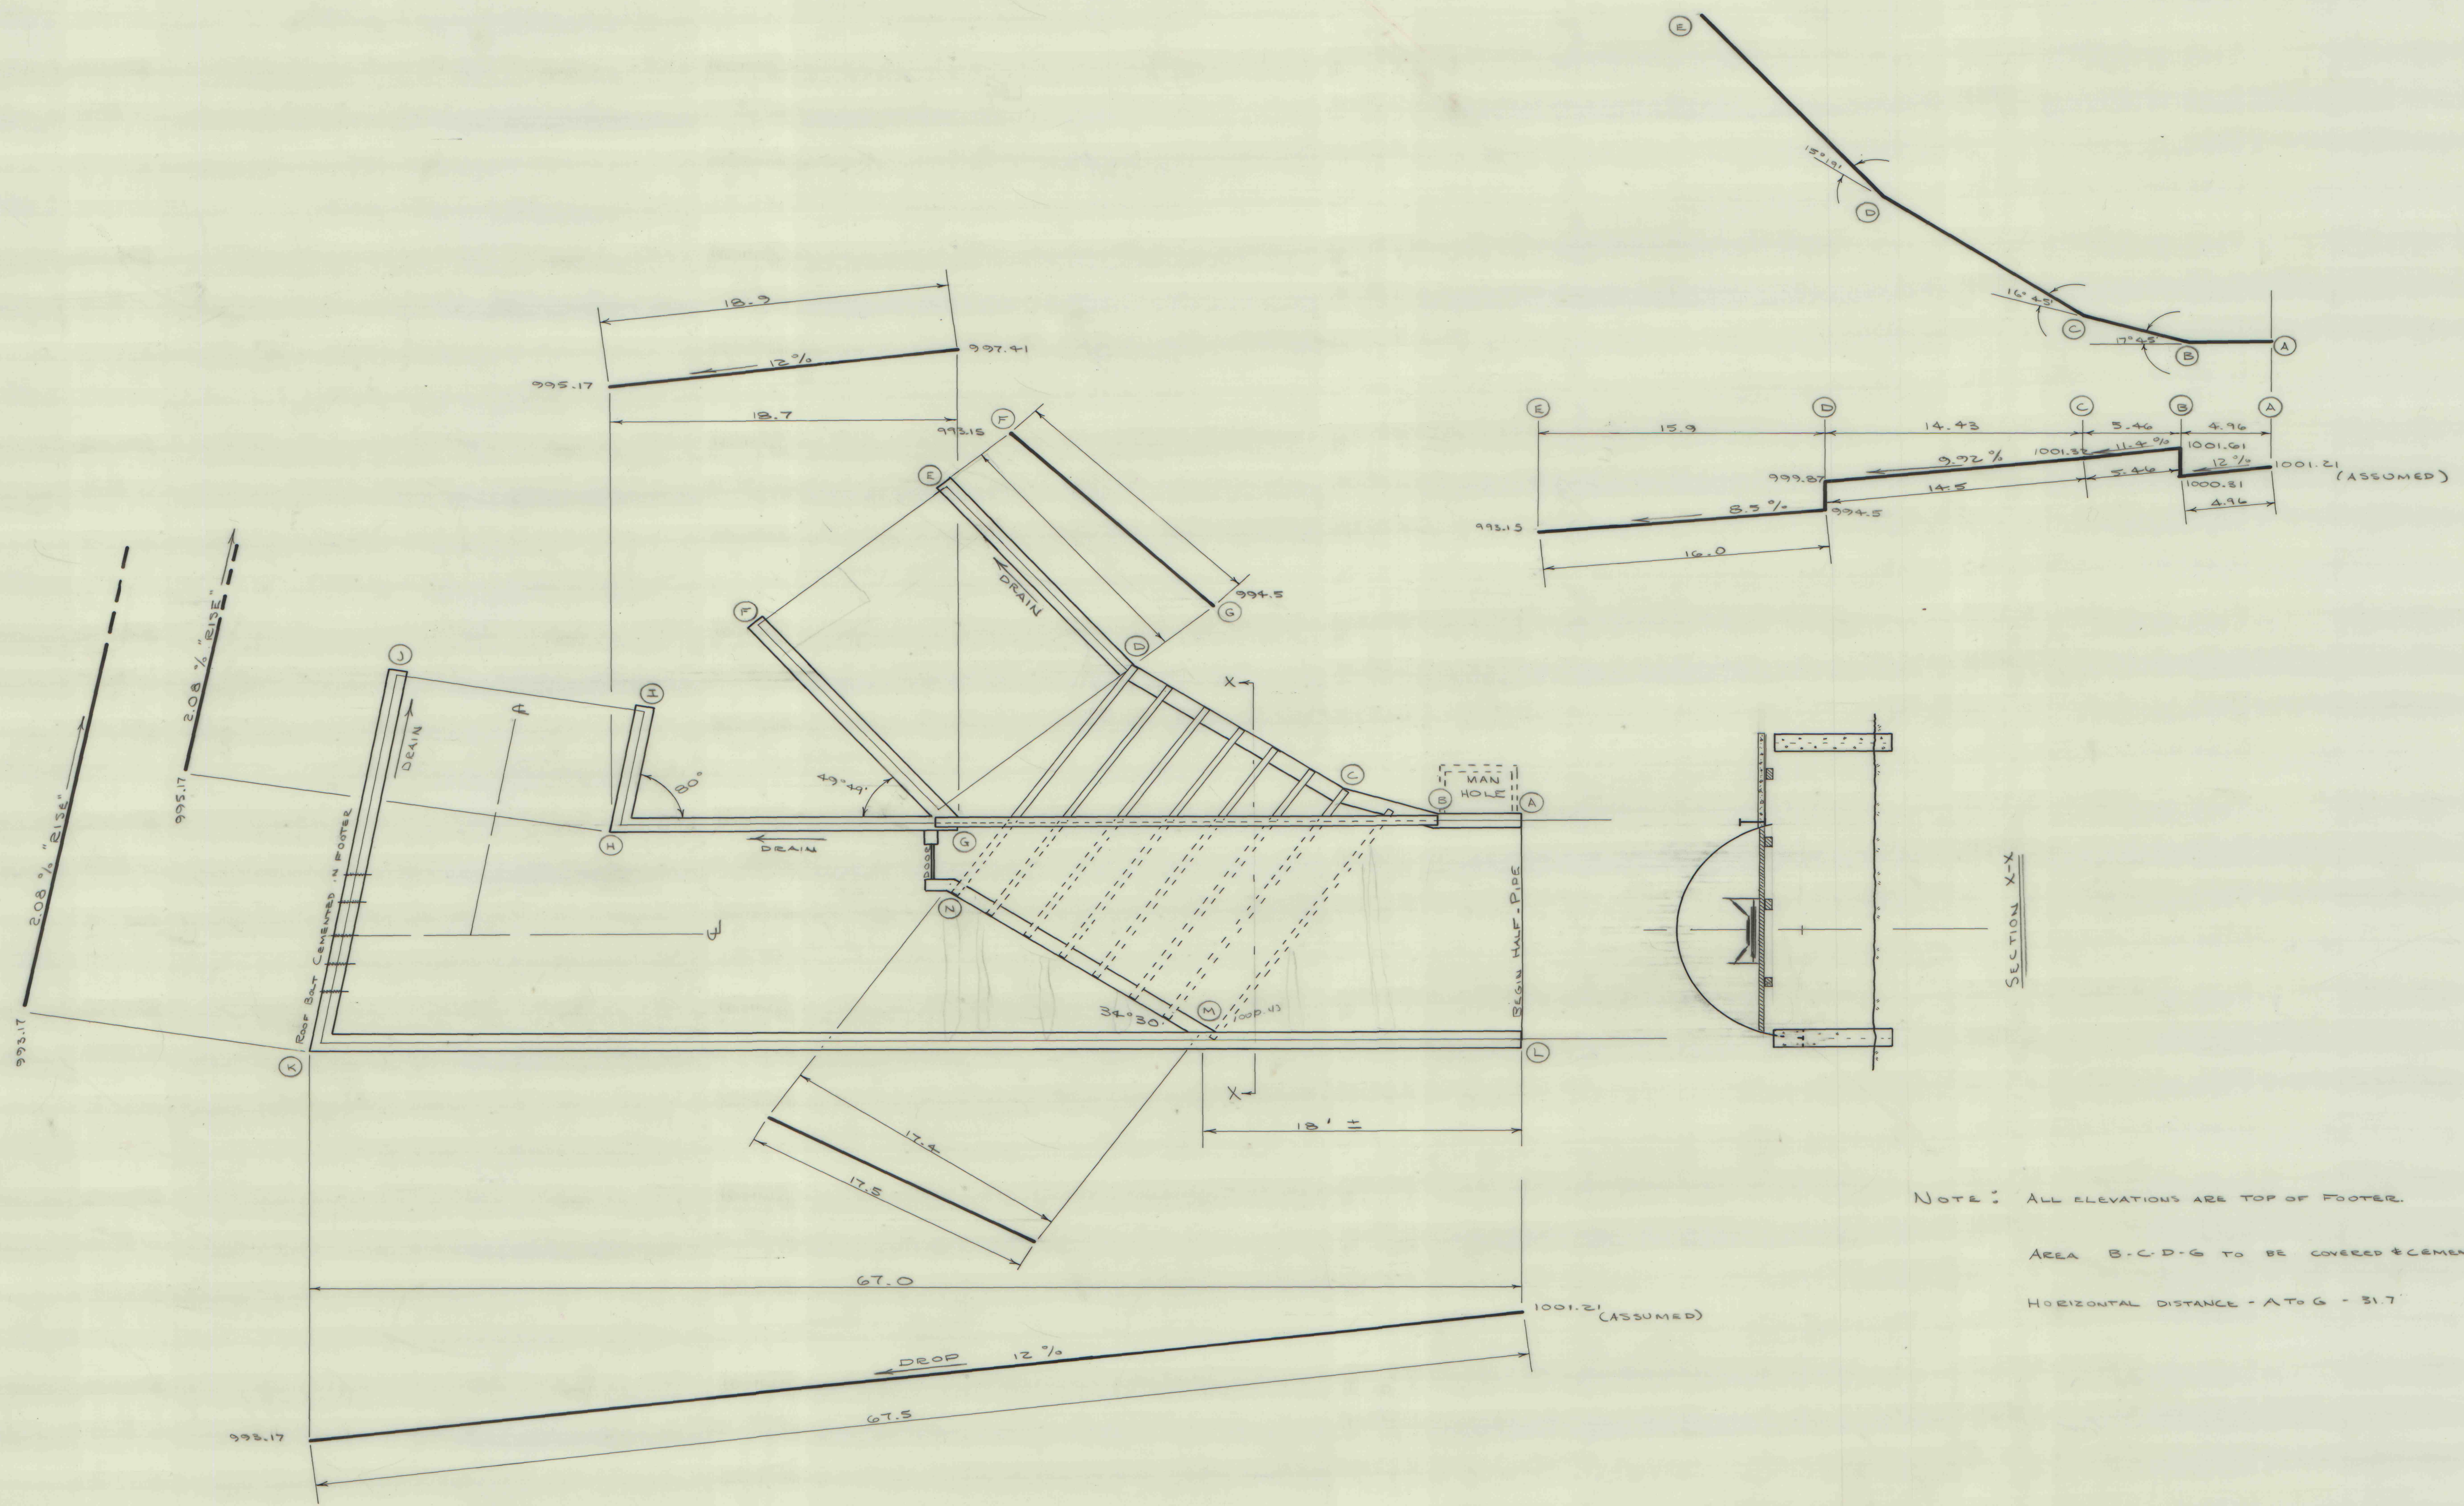

NOTE: ALL ELEVATIONS ARE TOP OF FOOTER.

AREA B-C-D-G TO BE COVERED & CEMENTED.

HORIZONTAL DISTANCE - A TO G - 31.7

ROCHESTER & PITTSBURGH COAL CO.	
ENGINEERING DEPT., INDIANA, PA.	
MARGARET No. 11	
SLOPE CONSTRUCTION DETAILS	
(REVISED)	
MADE BY JJSZ	SCALE 1"=5'
TRACED BY	DATE 3-14-75
CHECKED BY	NO.