


600

ELEV. PIT

590

580

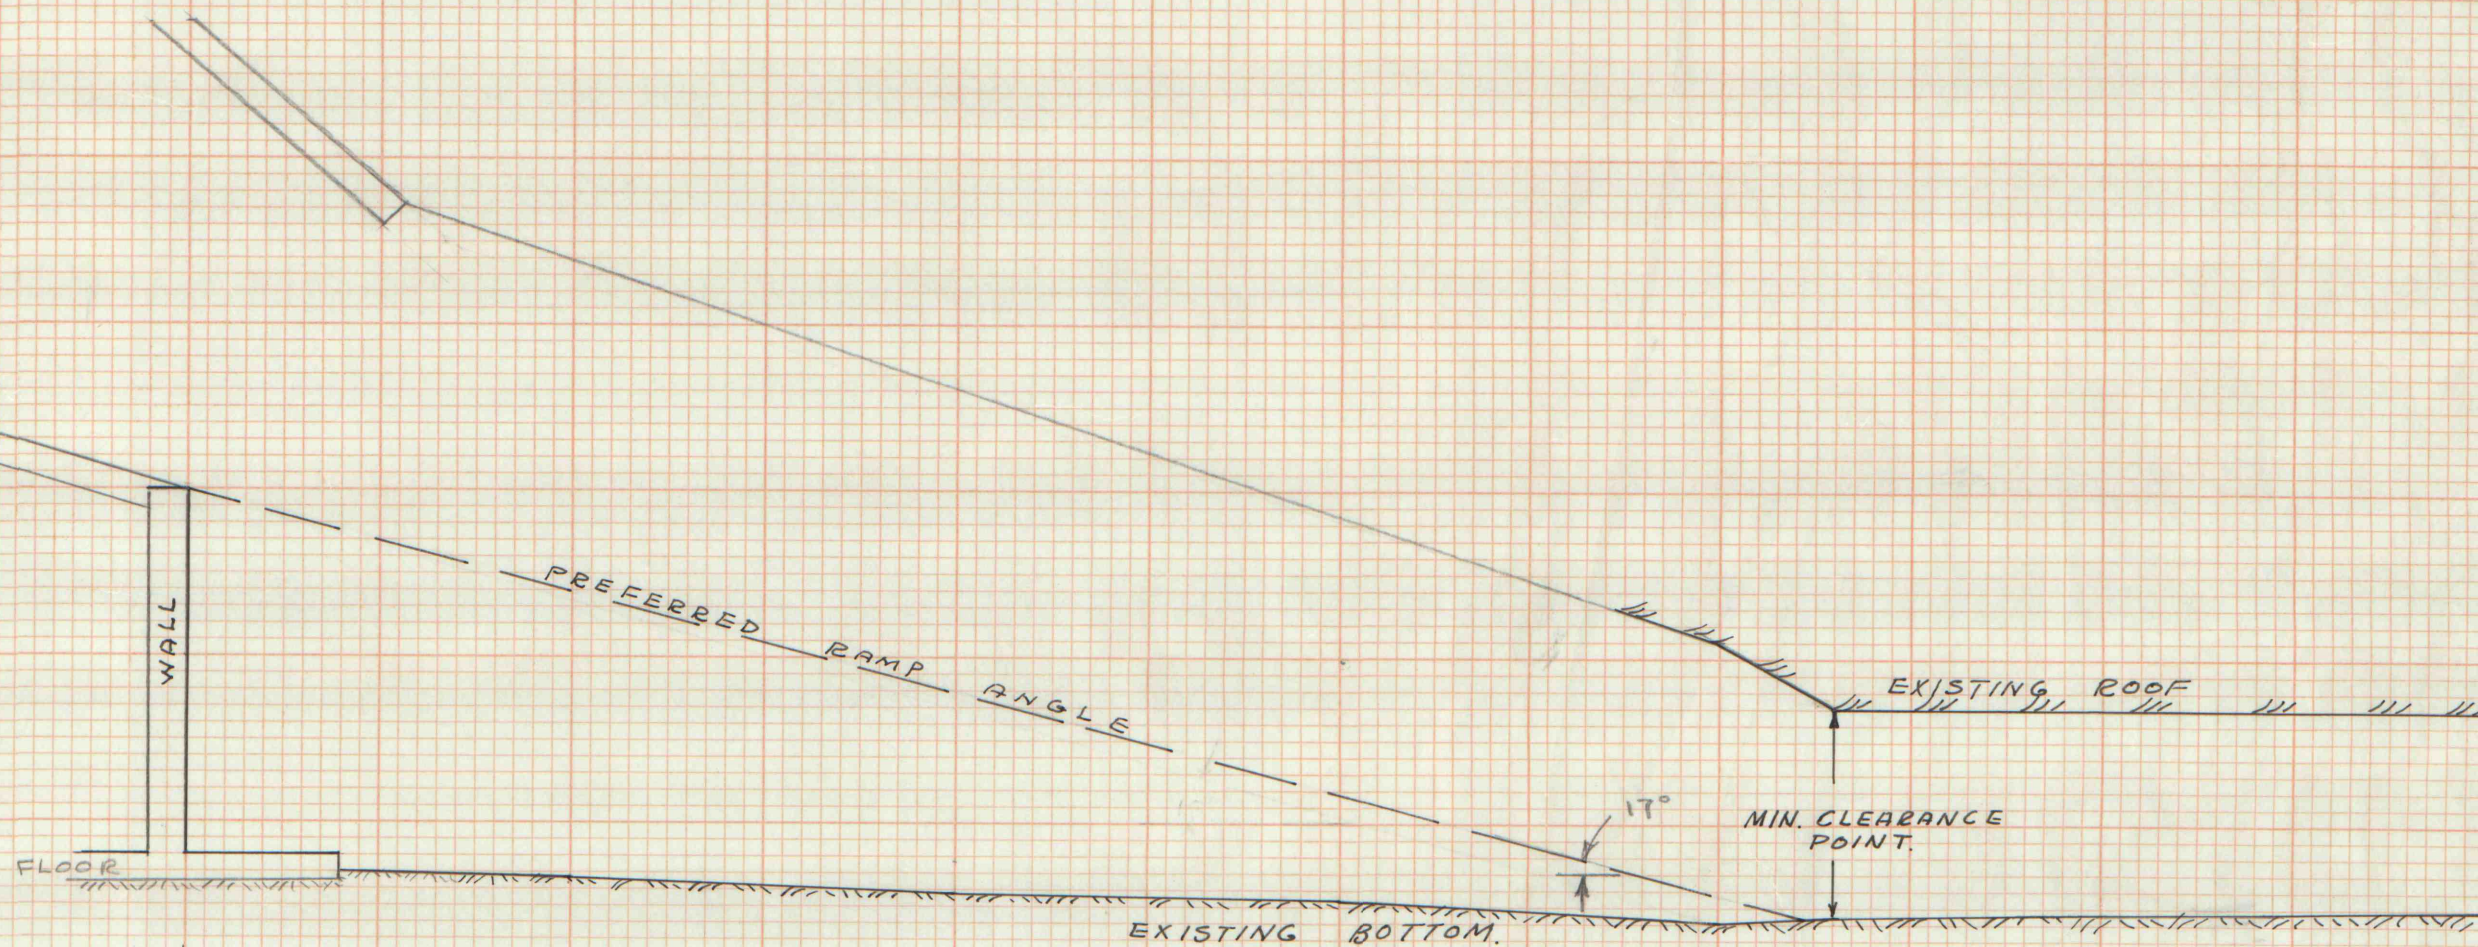

HELVETIA COAL CO.

ENGINEERING DEPT., INDIANA, PA.

PROFILE AT BOTTOM-SHAFT
AT ELEVATOR PLATFORM
EXIT.

MADE BY... E.S. SCALE... 1"=5'

TRACED BY... CHJ DATE... 6-12-69

CHECKED BY..... NO. HCC-59

9791-96 IMAPS # 09194

THE RAMP WILL BE 13' wide with center d side hand rail.