
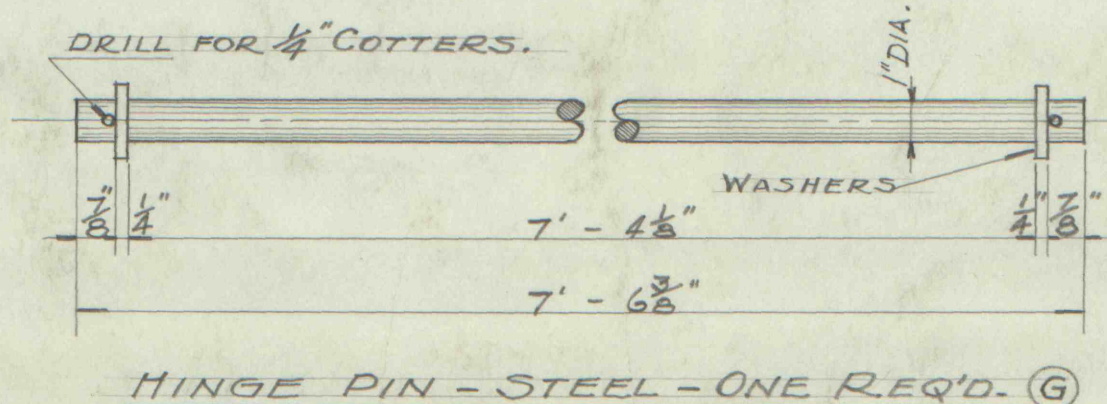
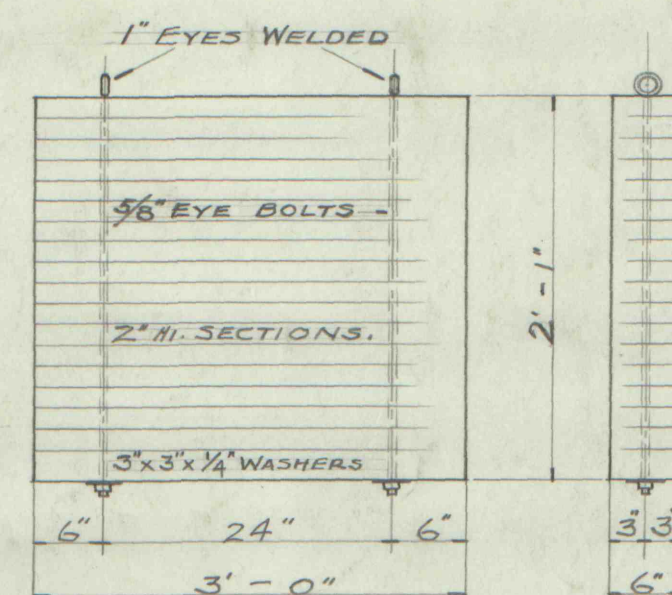
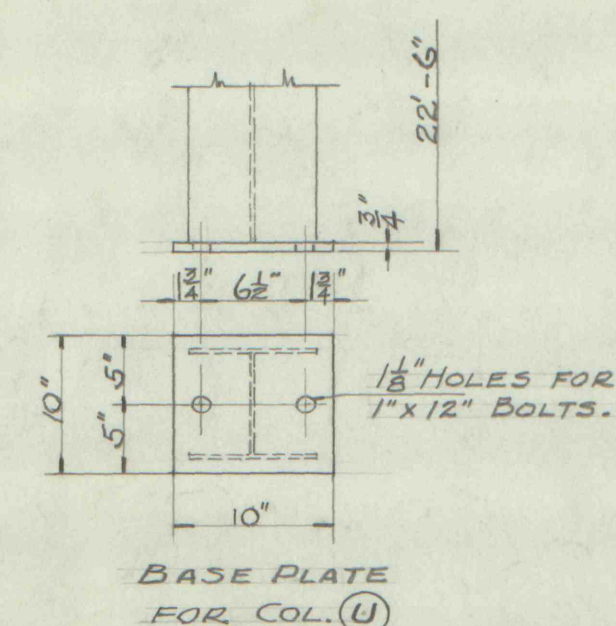
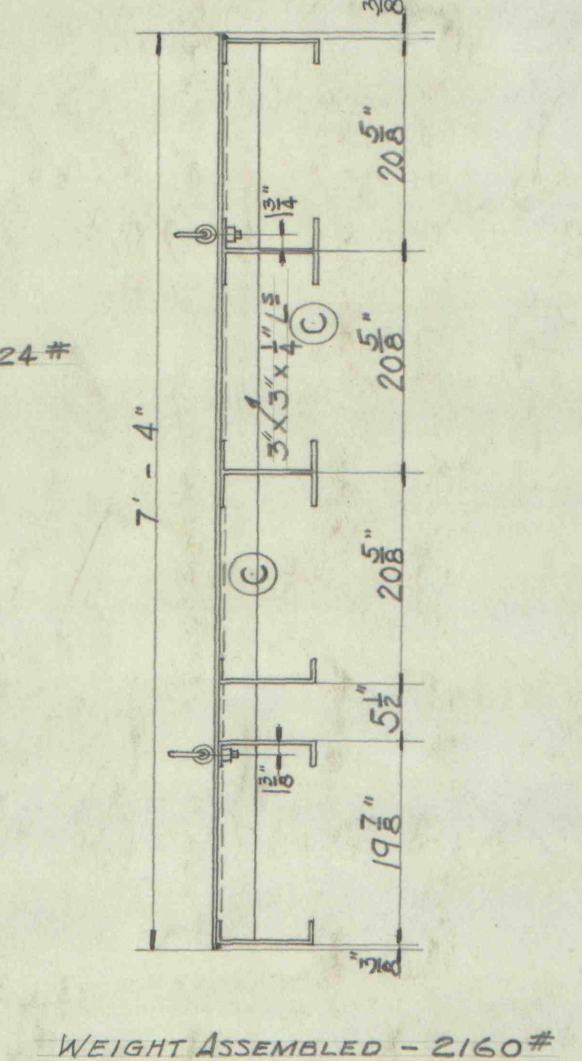
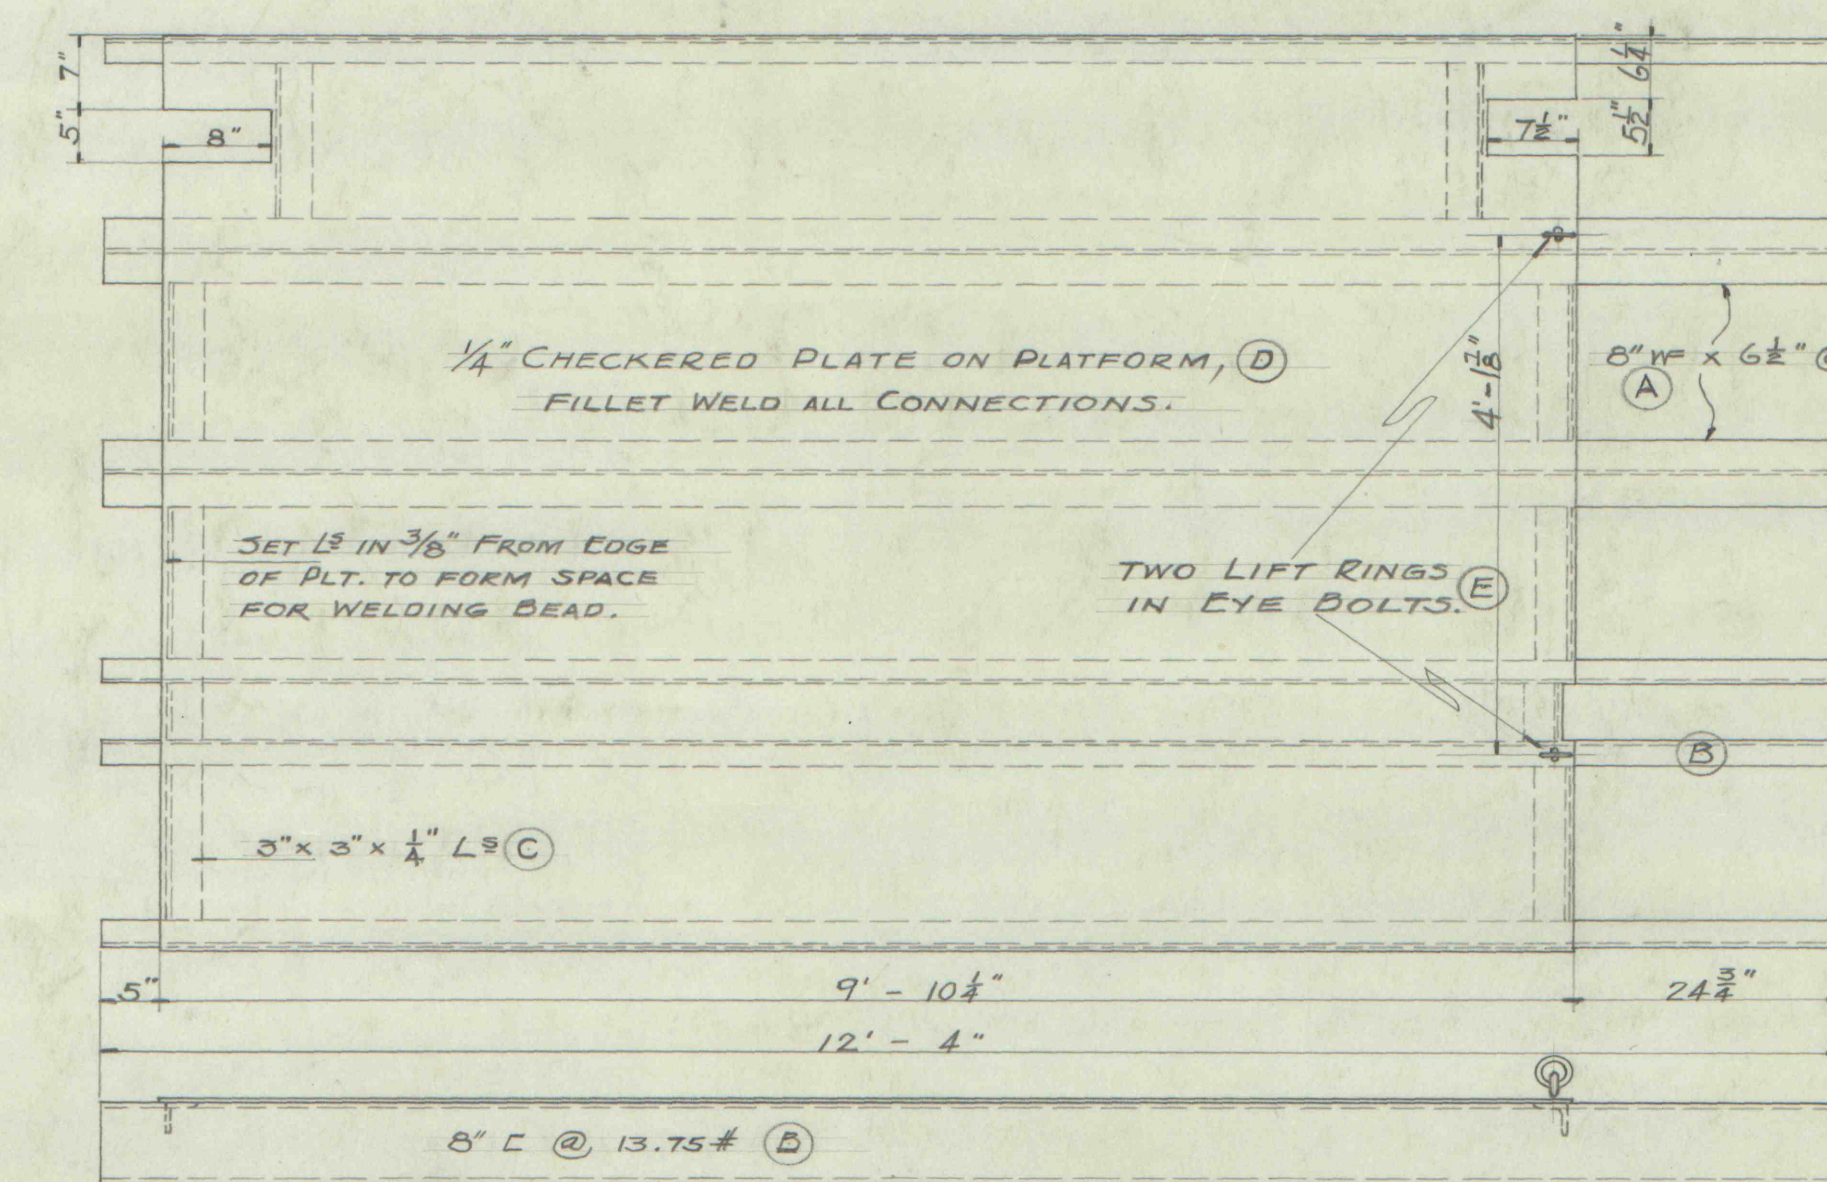
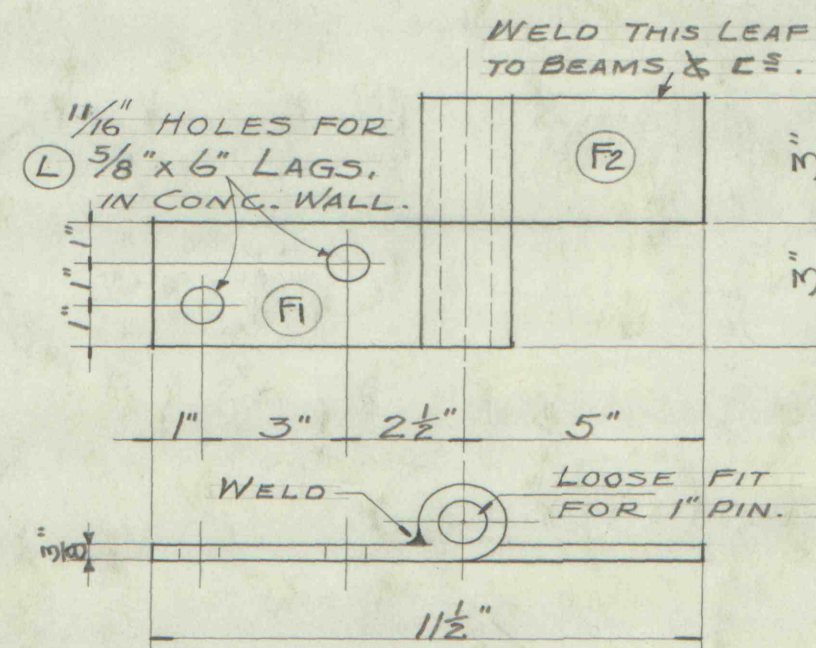
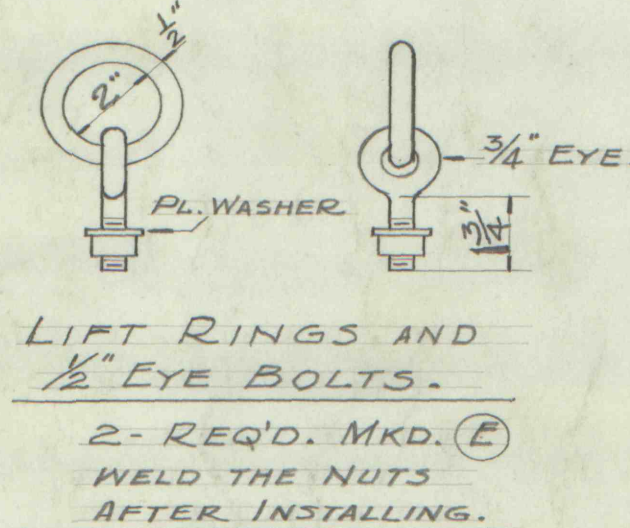
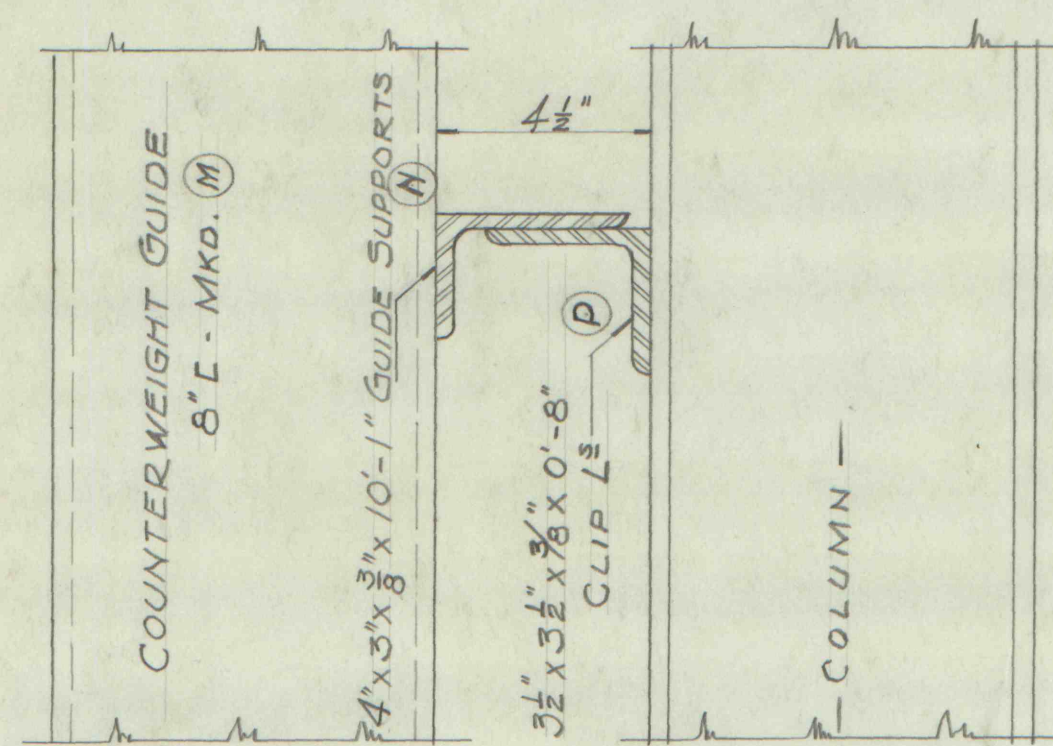
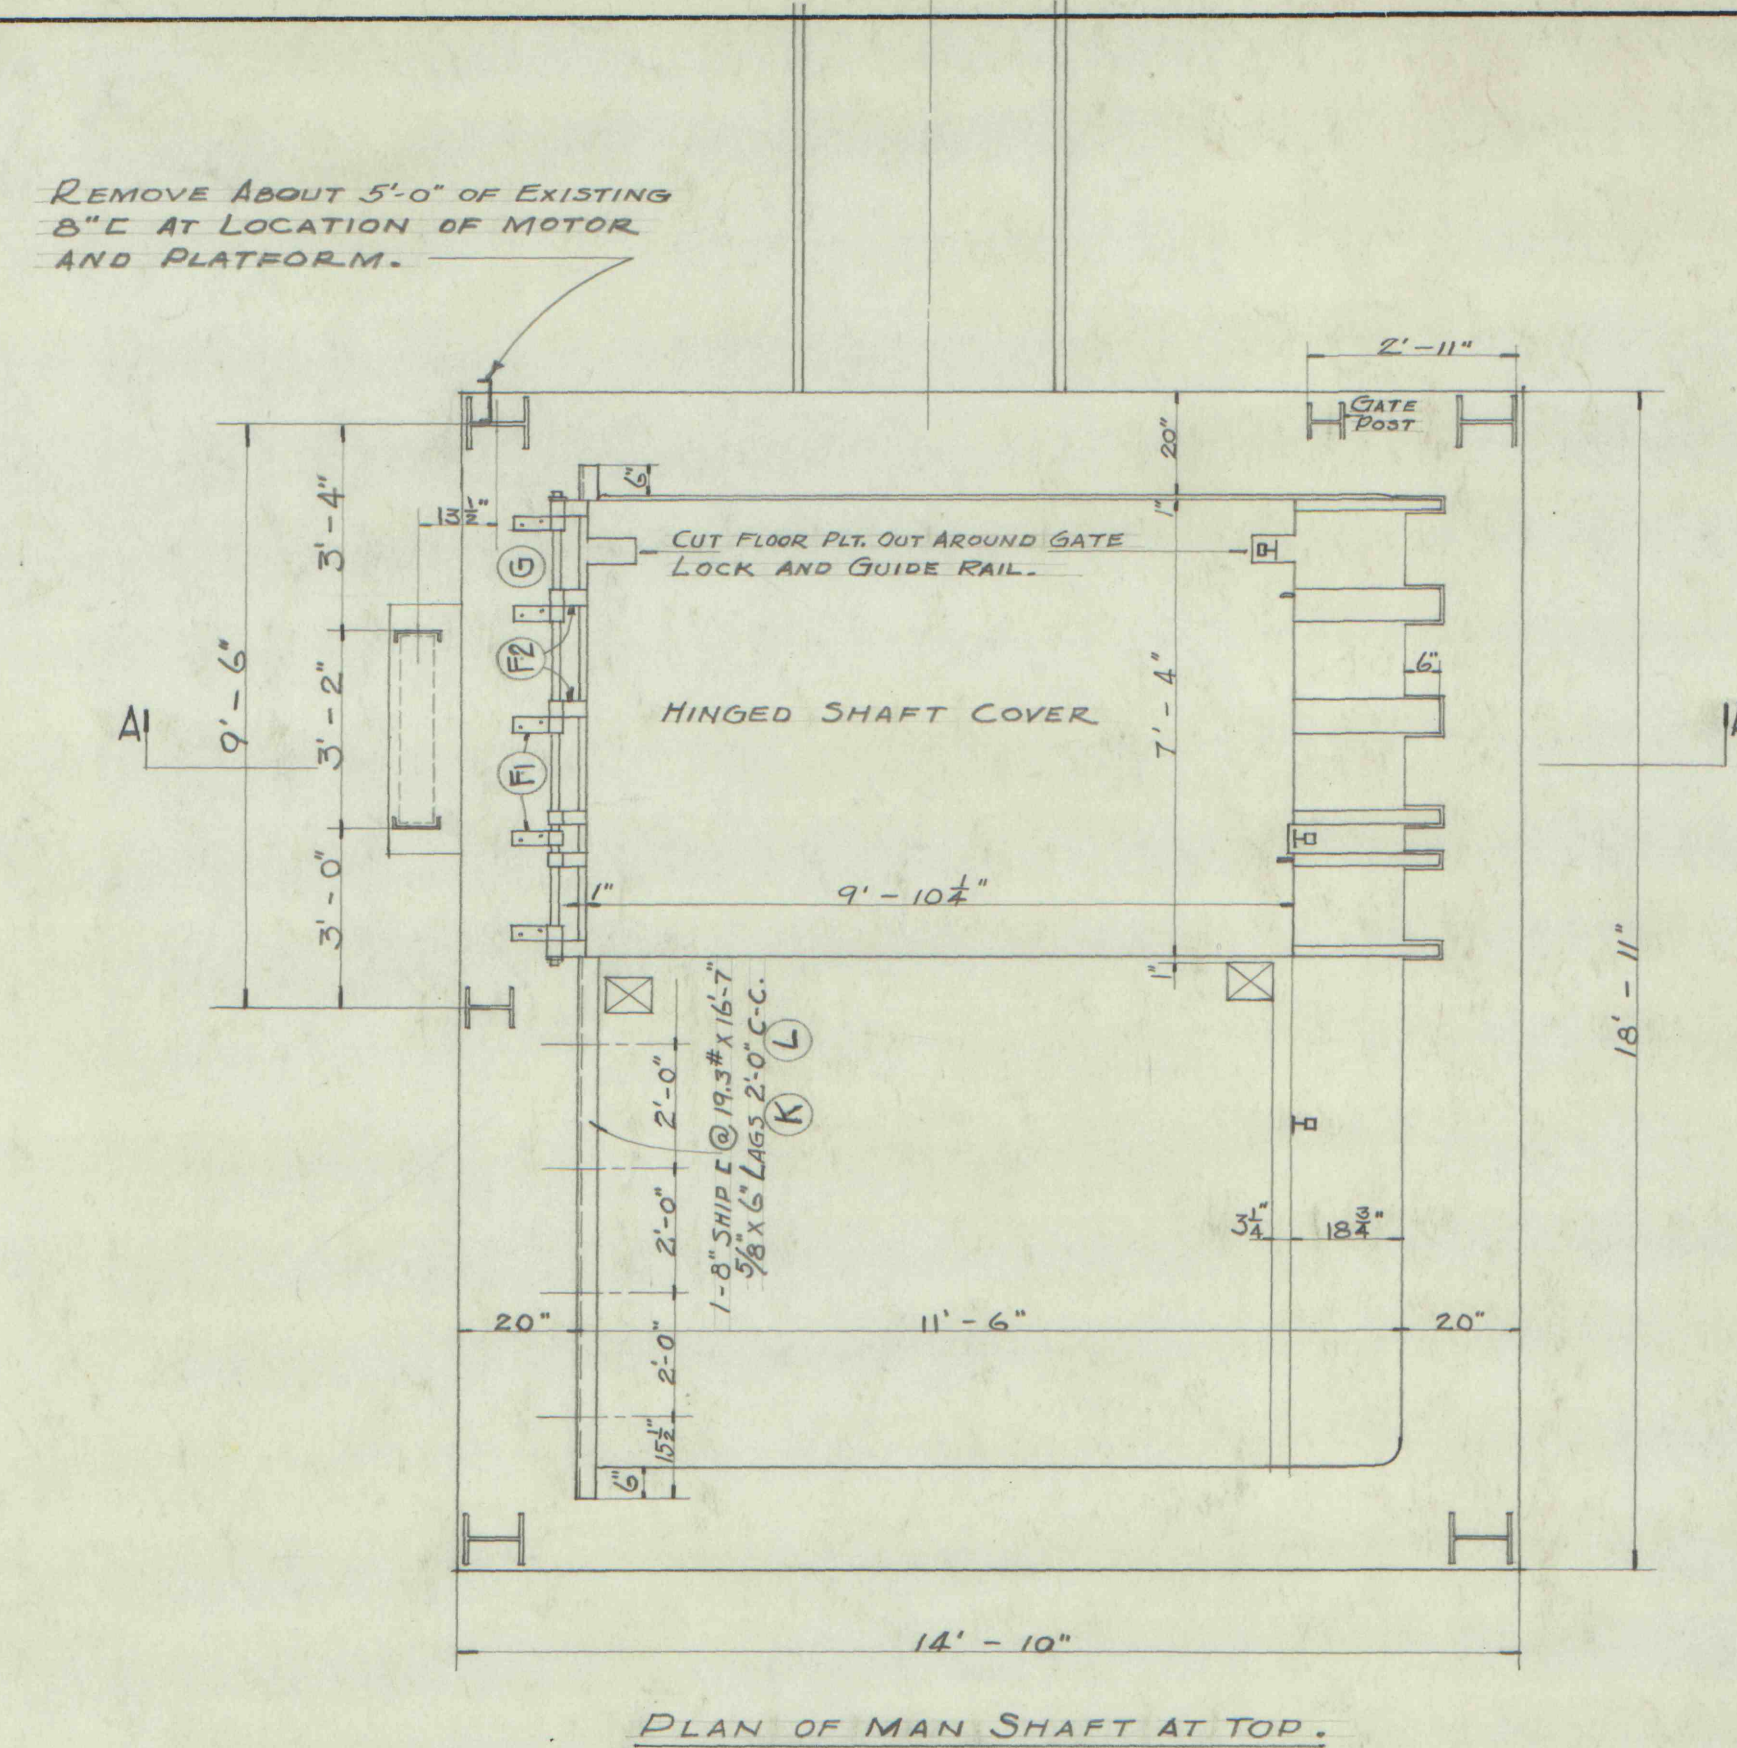
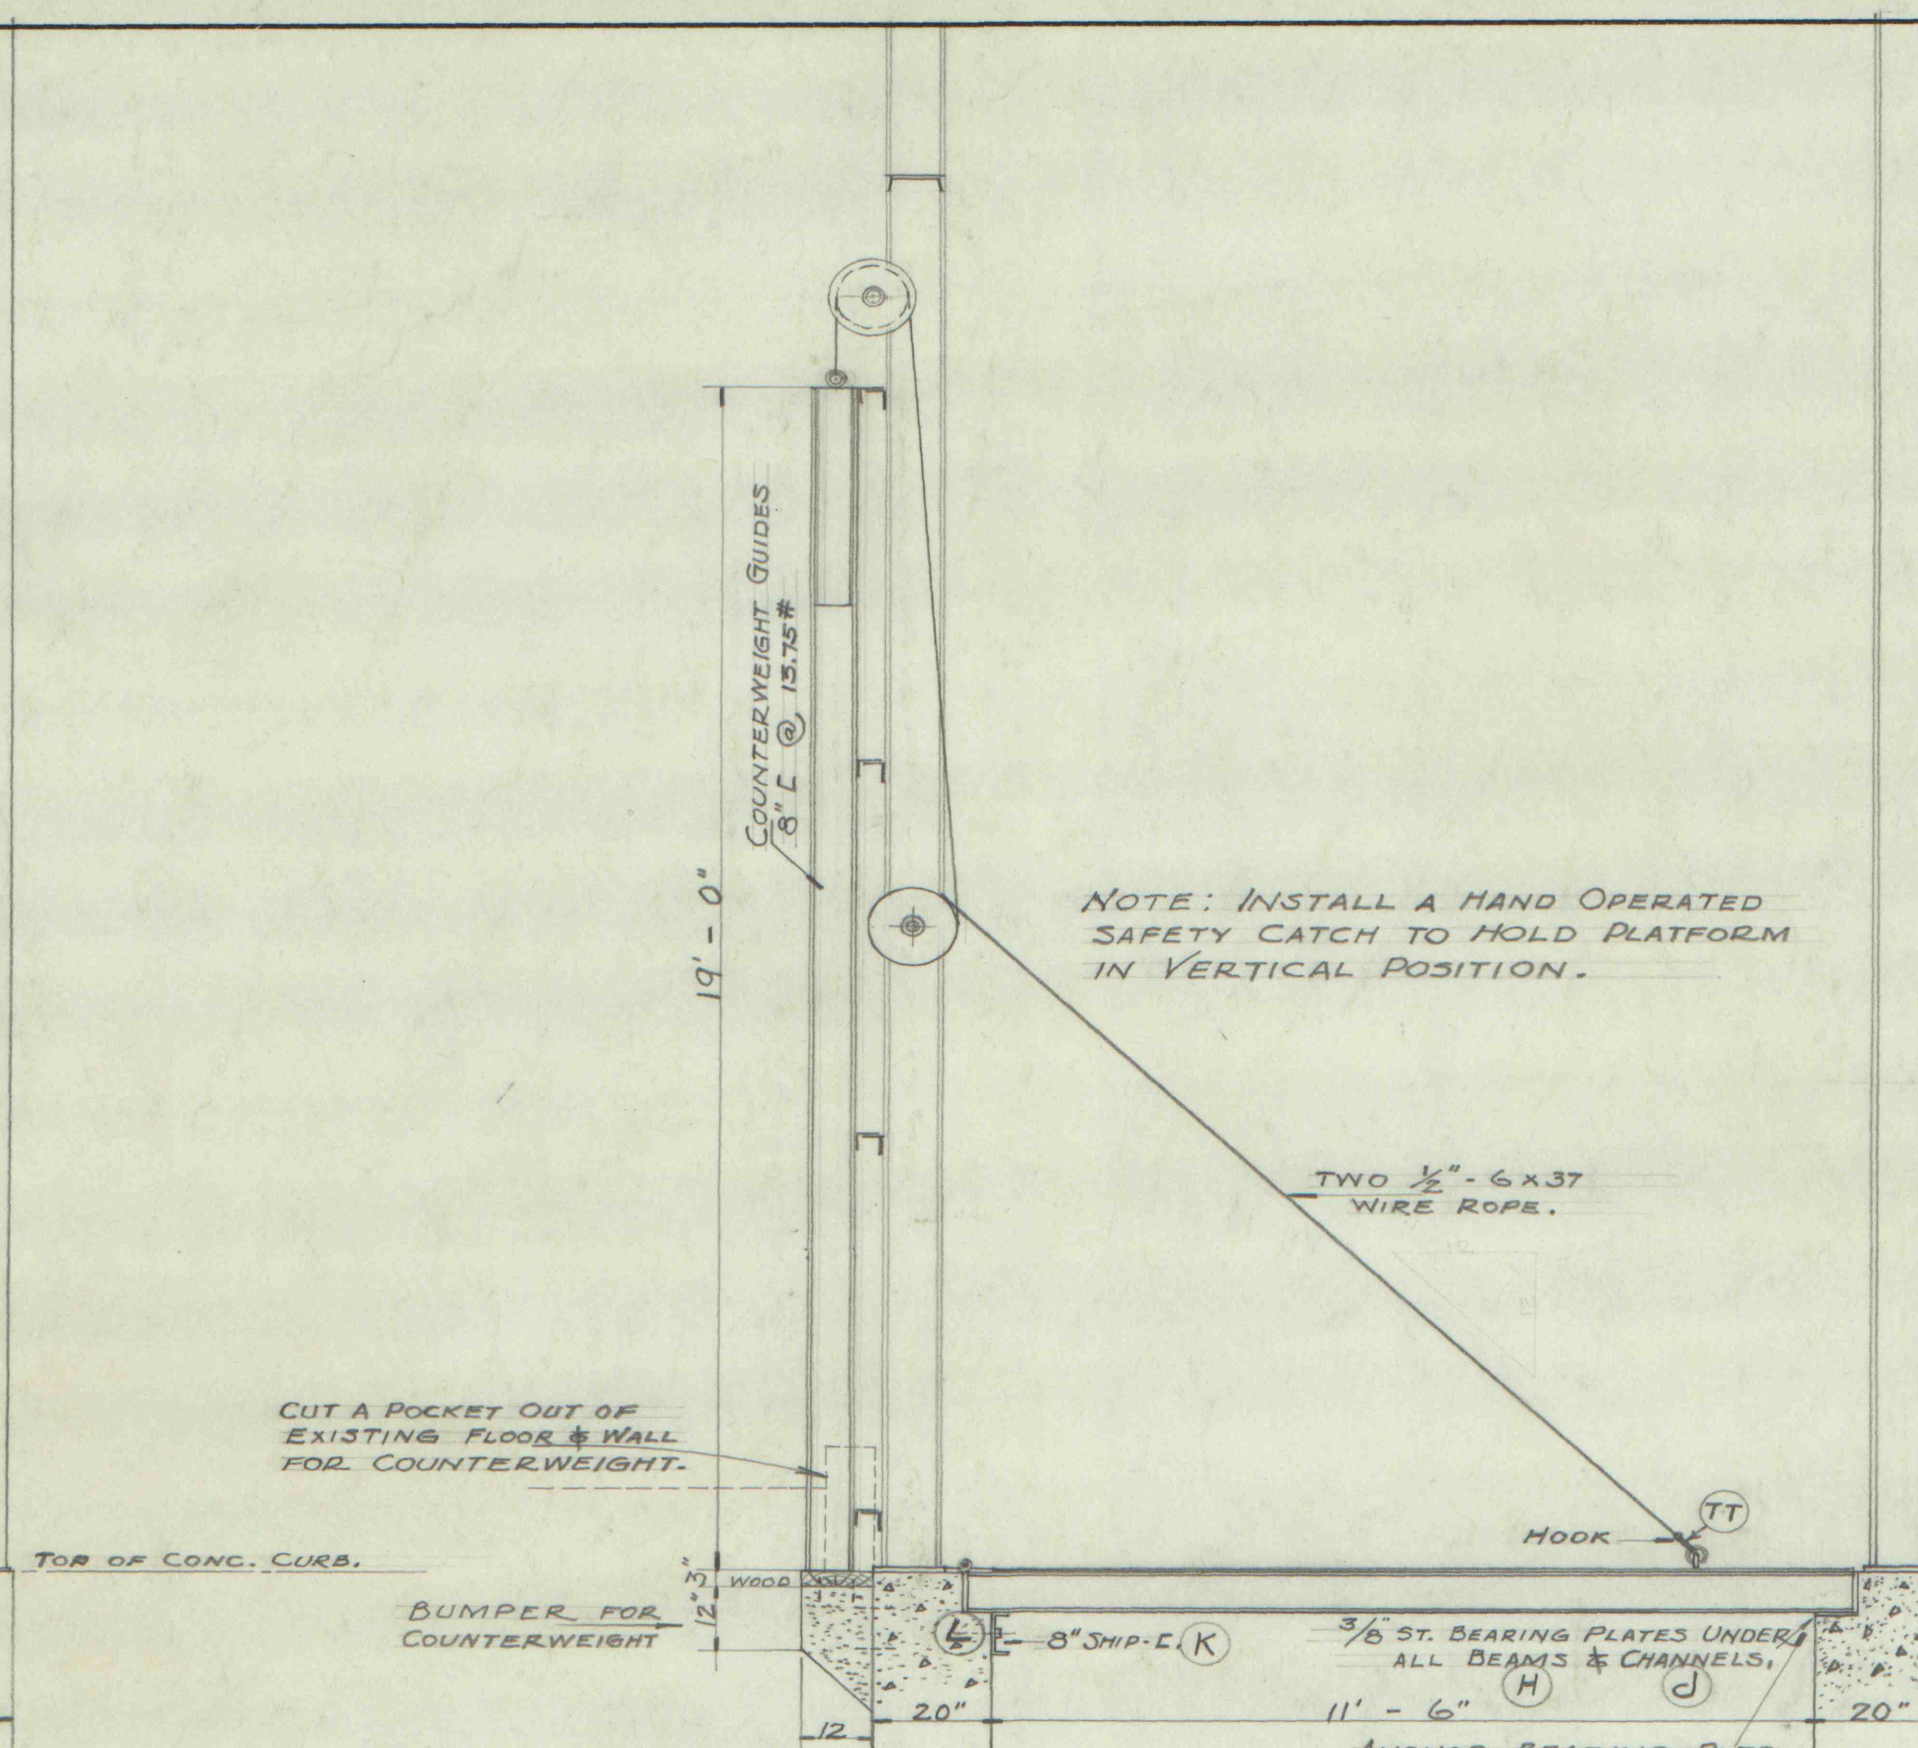


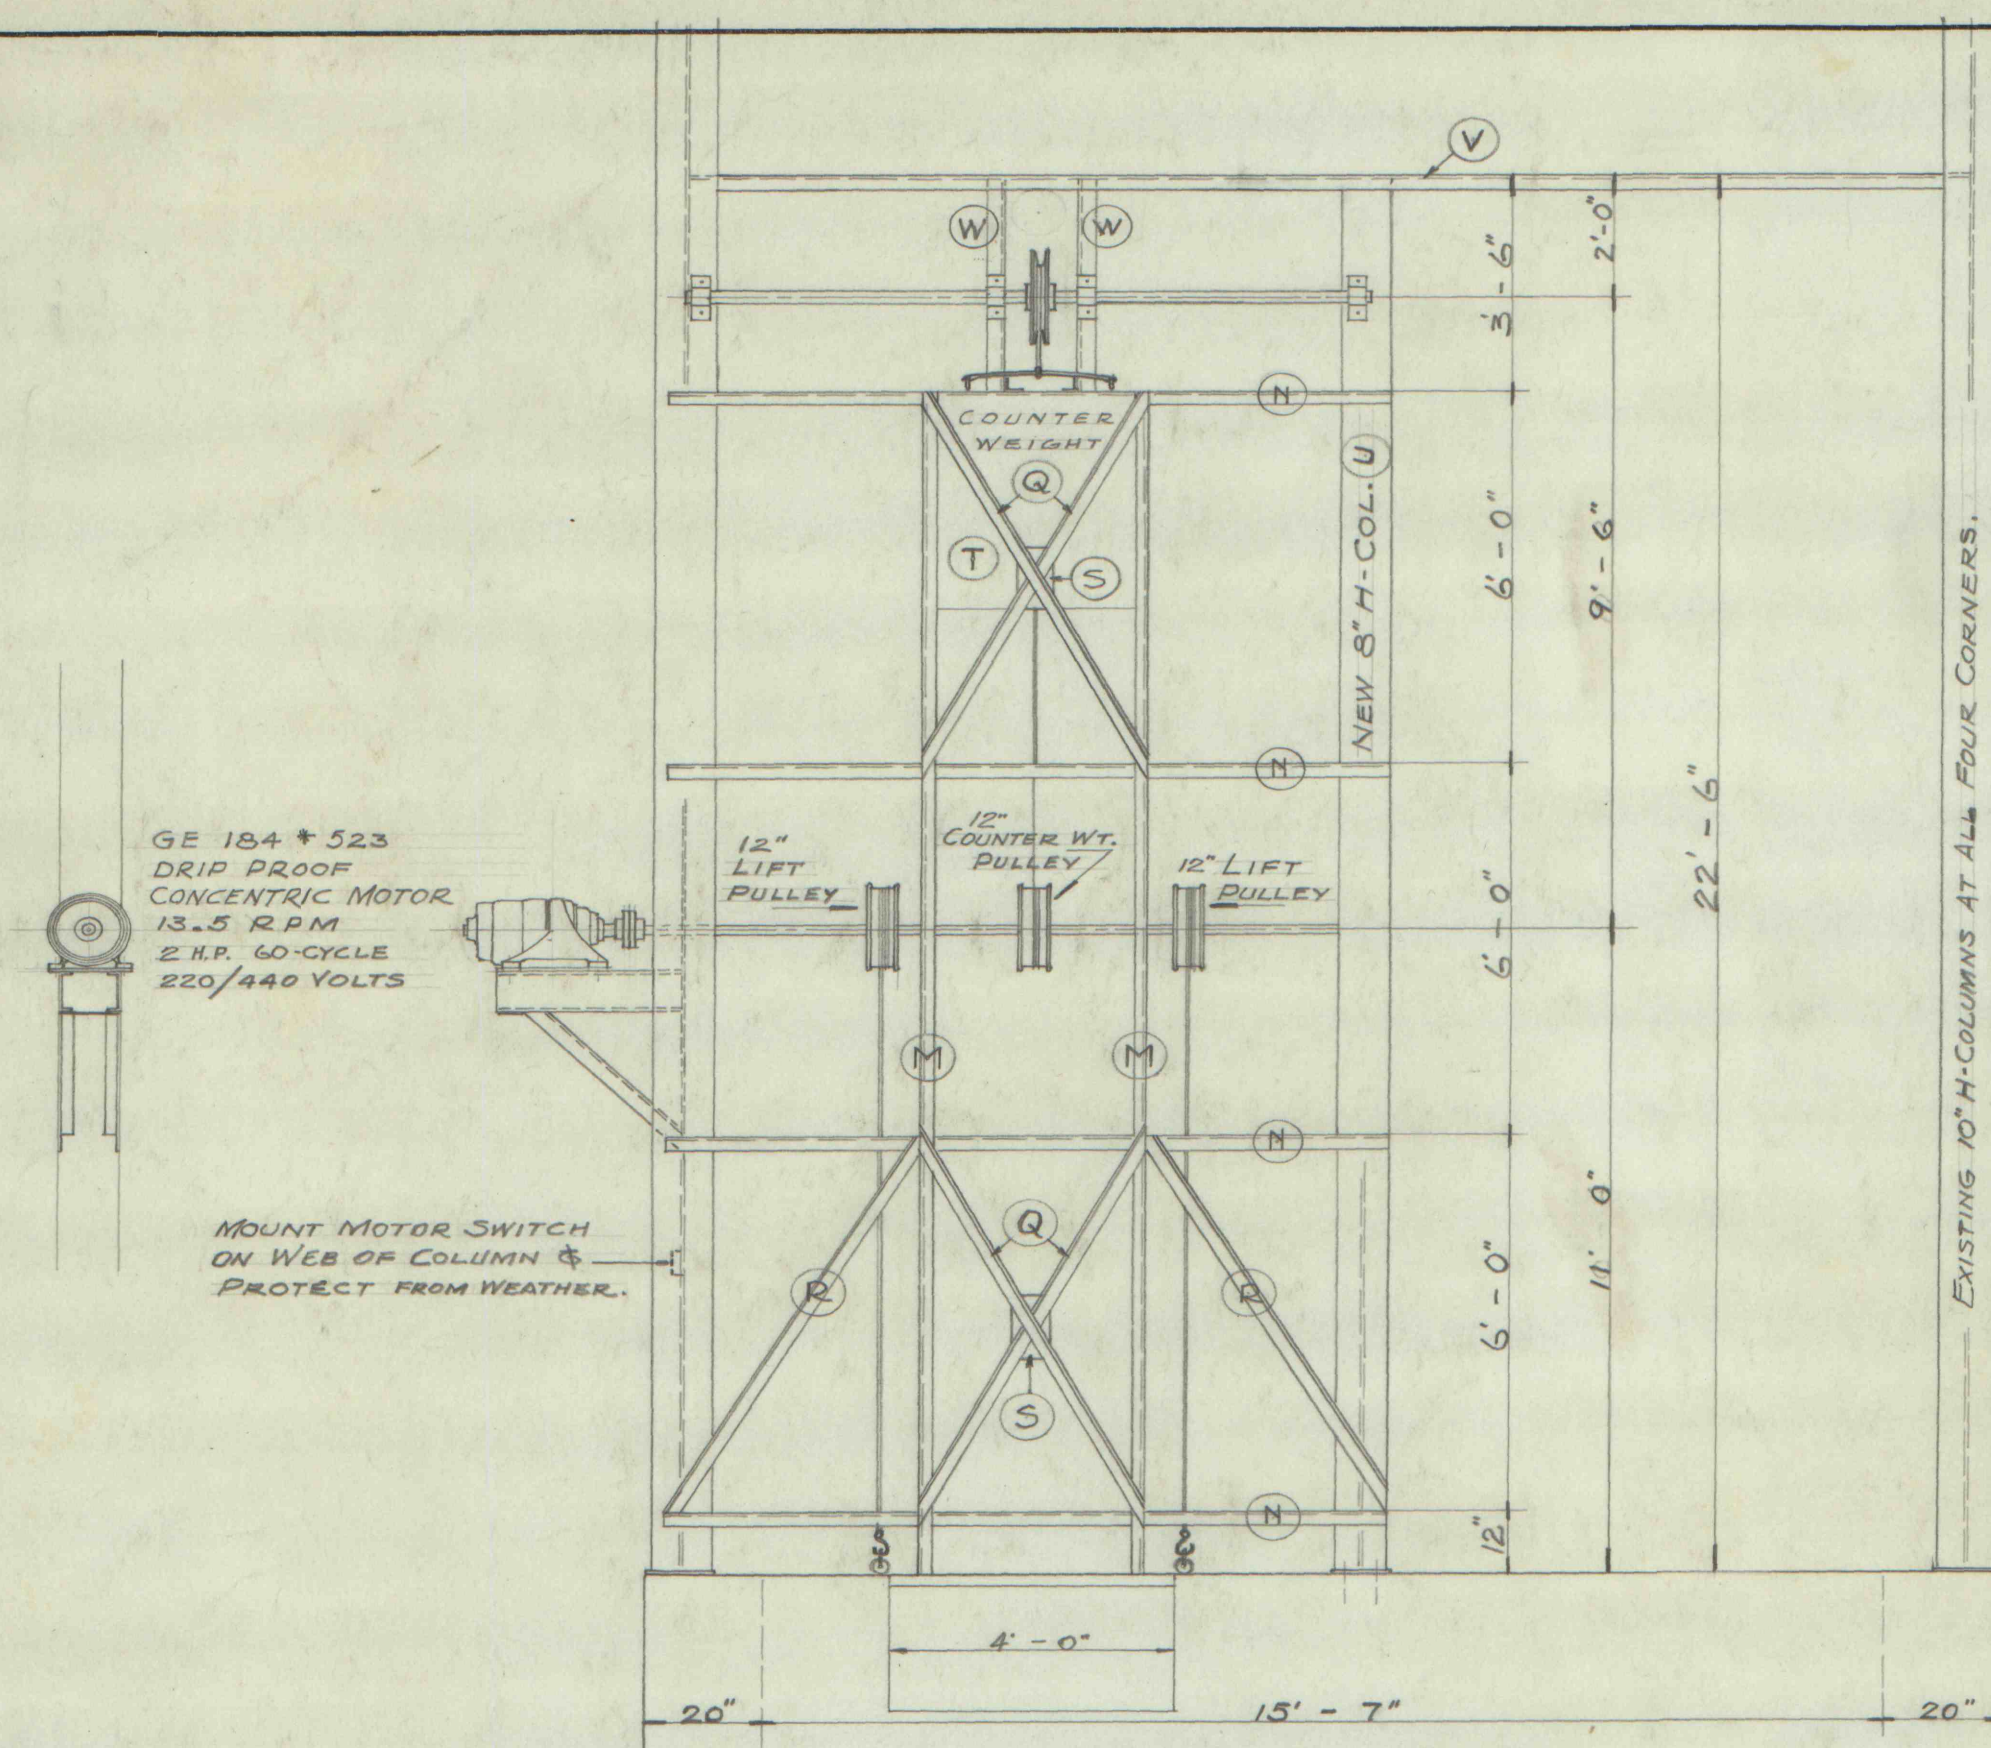

ROCHESTER & PITTSBURGH COAL CO. ENGINEERING DEPT., INDIANA, PA.	
O'DONNELL NO. 1. MINE WORKING PLATFORM FOR MAN SHAFT.	
MADE BY F.P.S.	SCALE 3/8" = 1'-0"
TRACED BY	DATE 6-19-57
CHECKED BY	NO. (1)

BILL OF MATERIAL ON SHEET-2.