
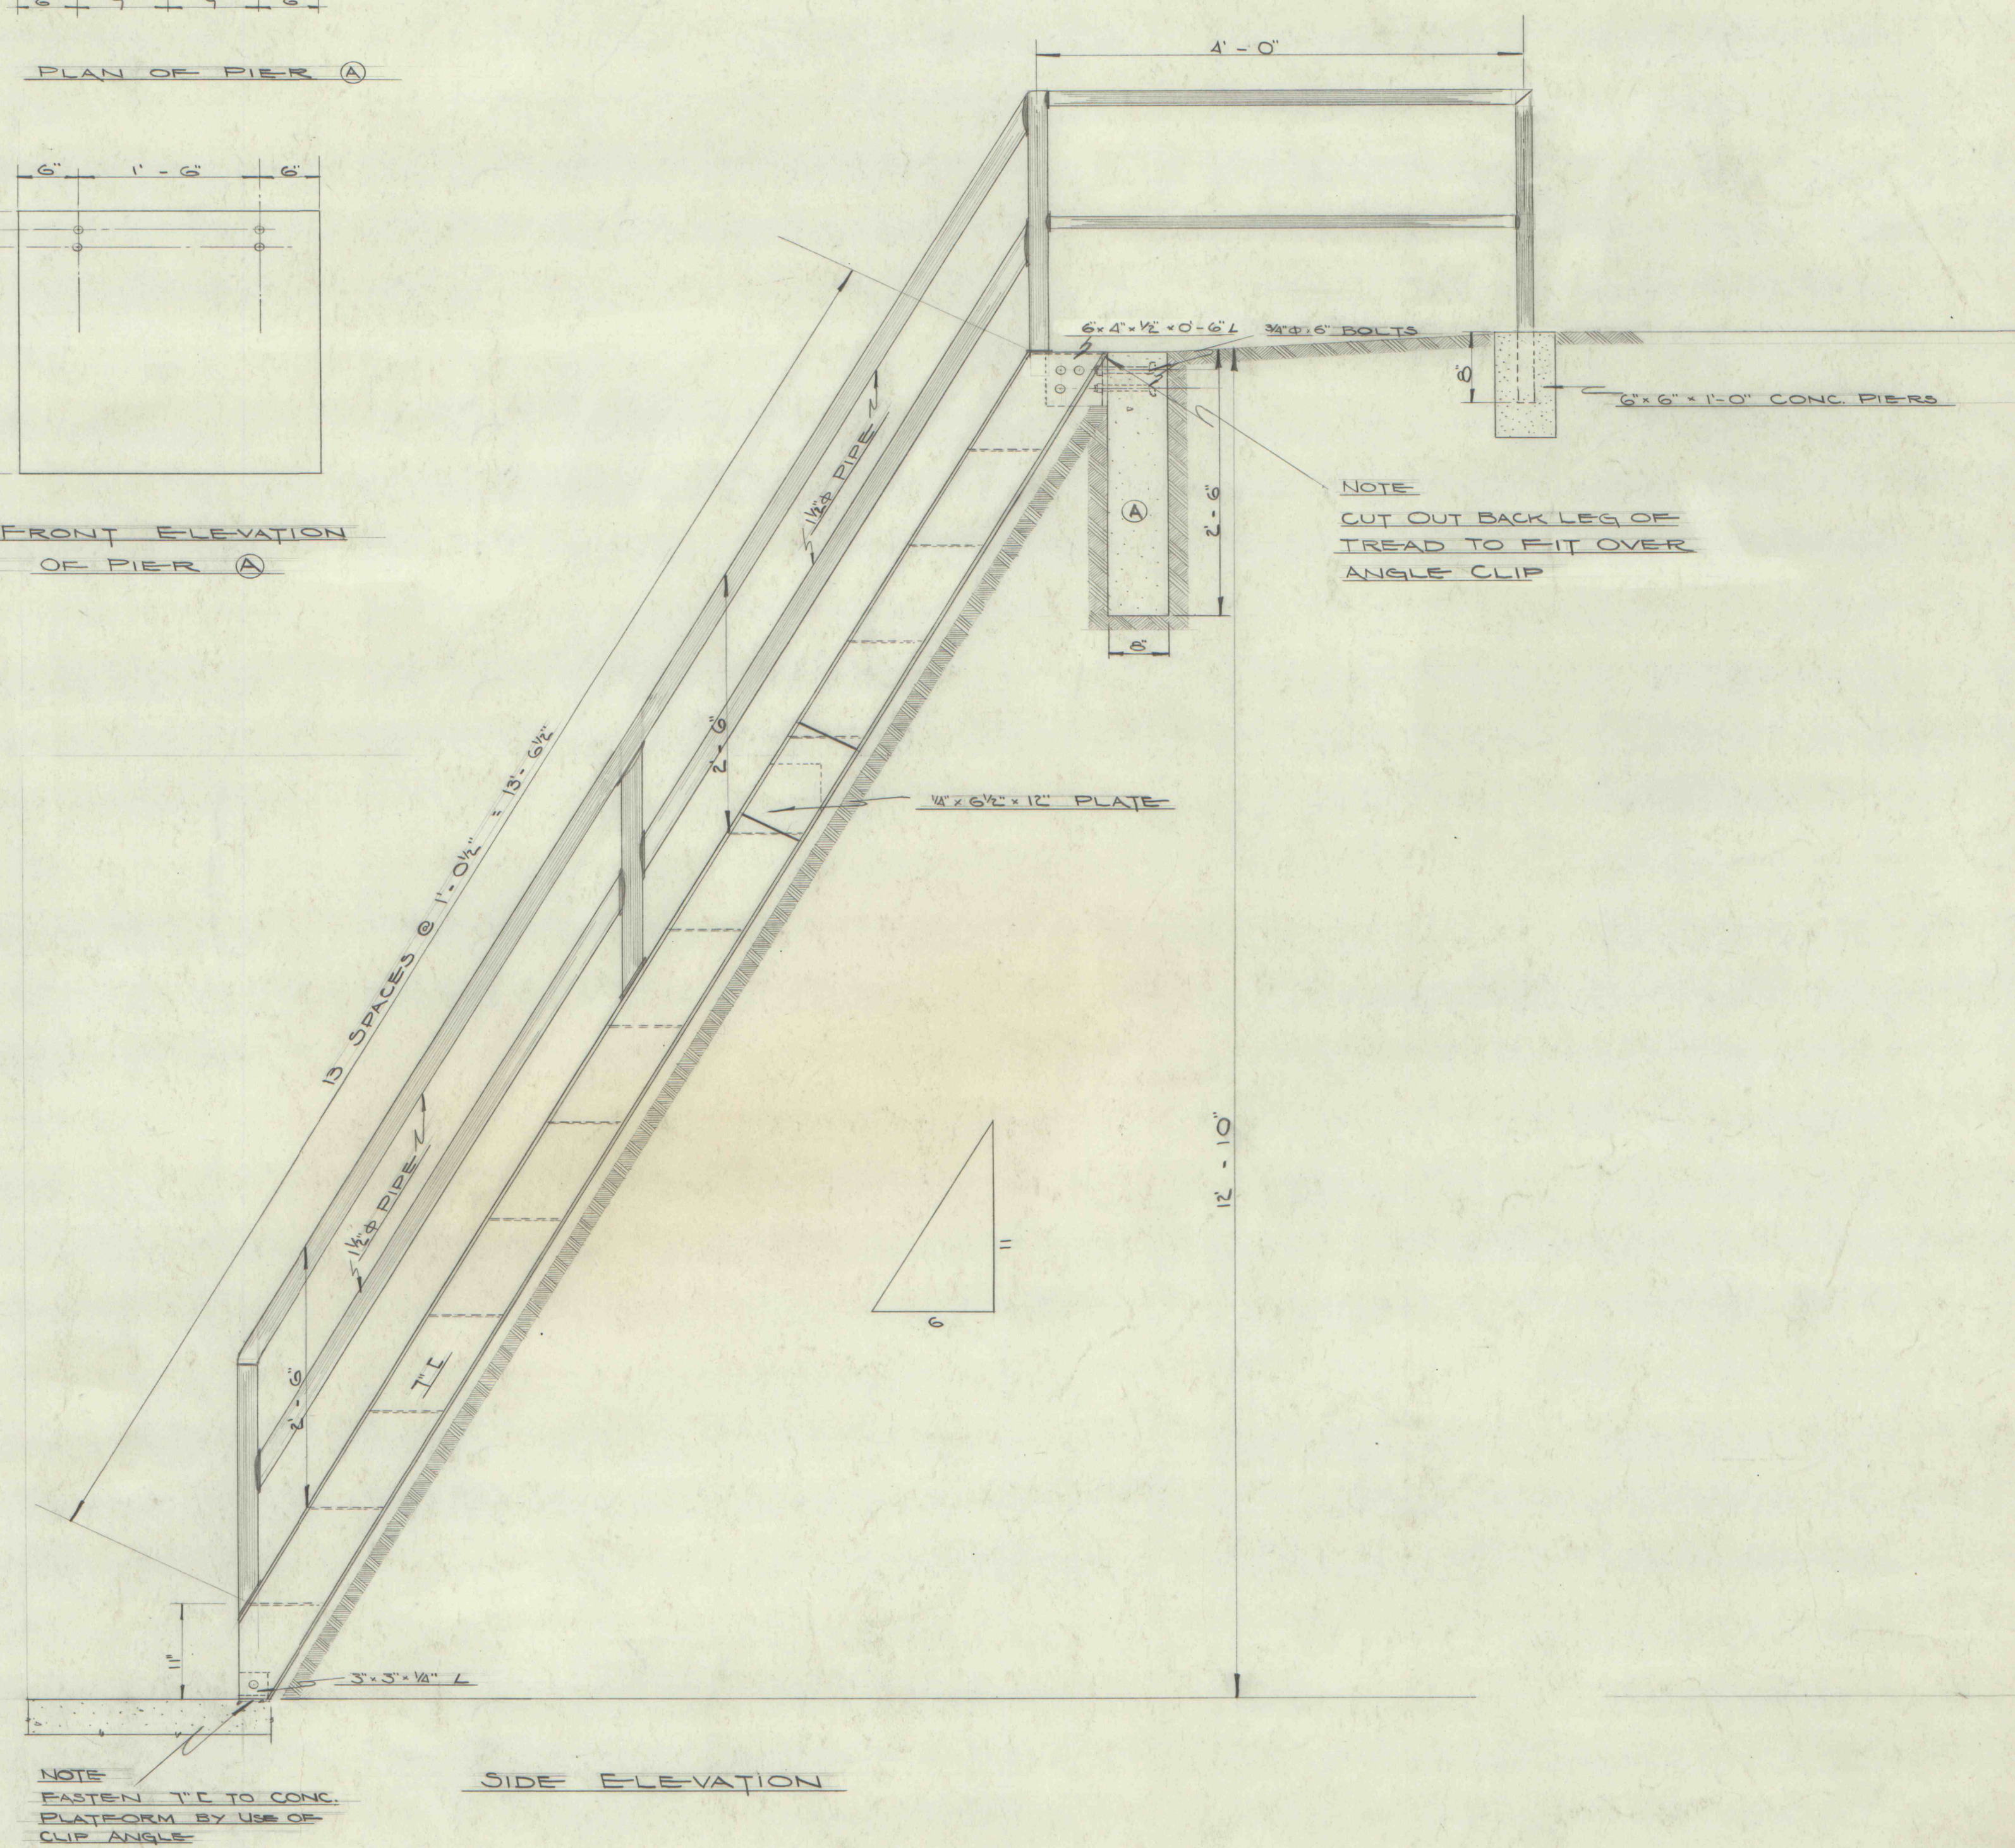
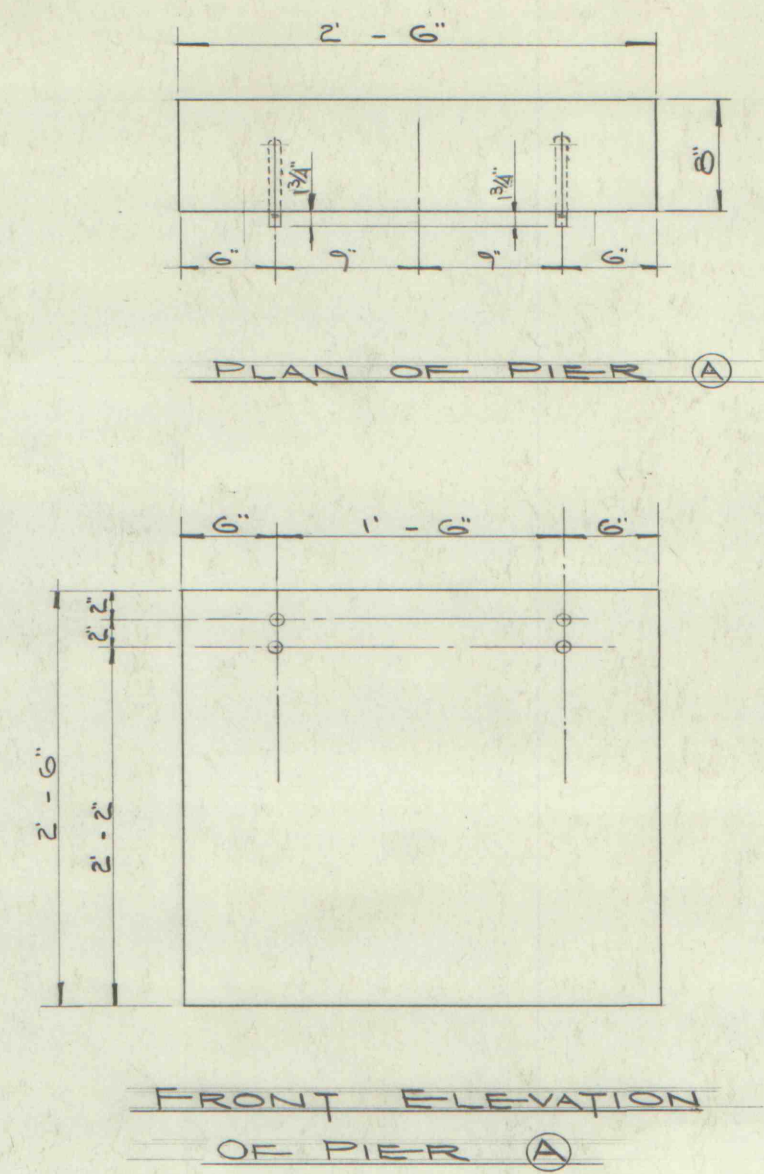


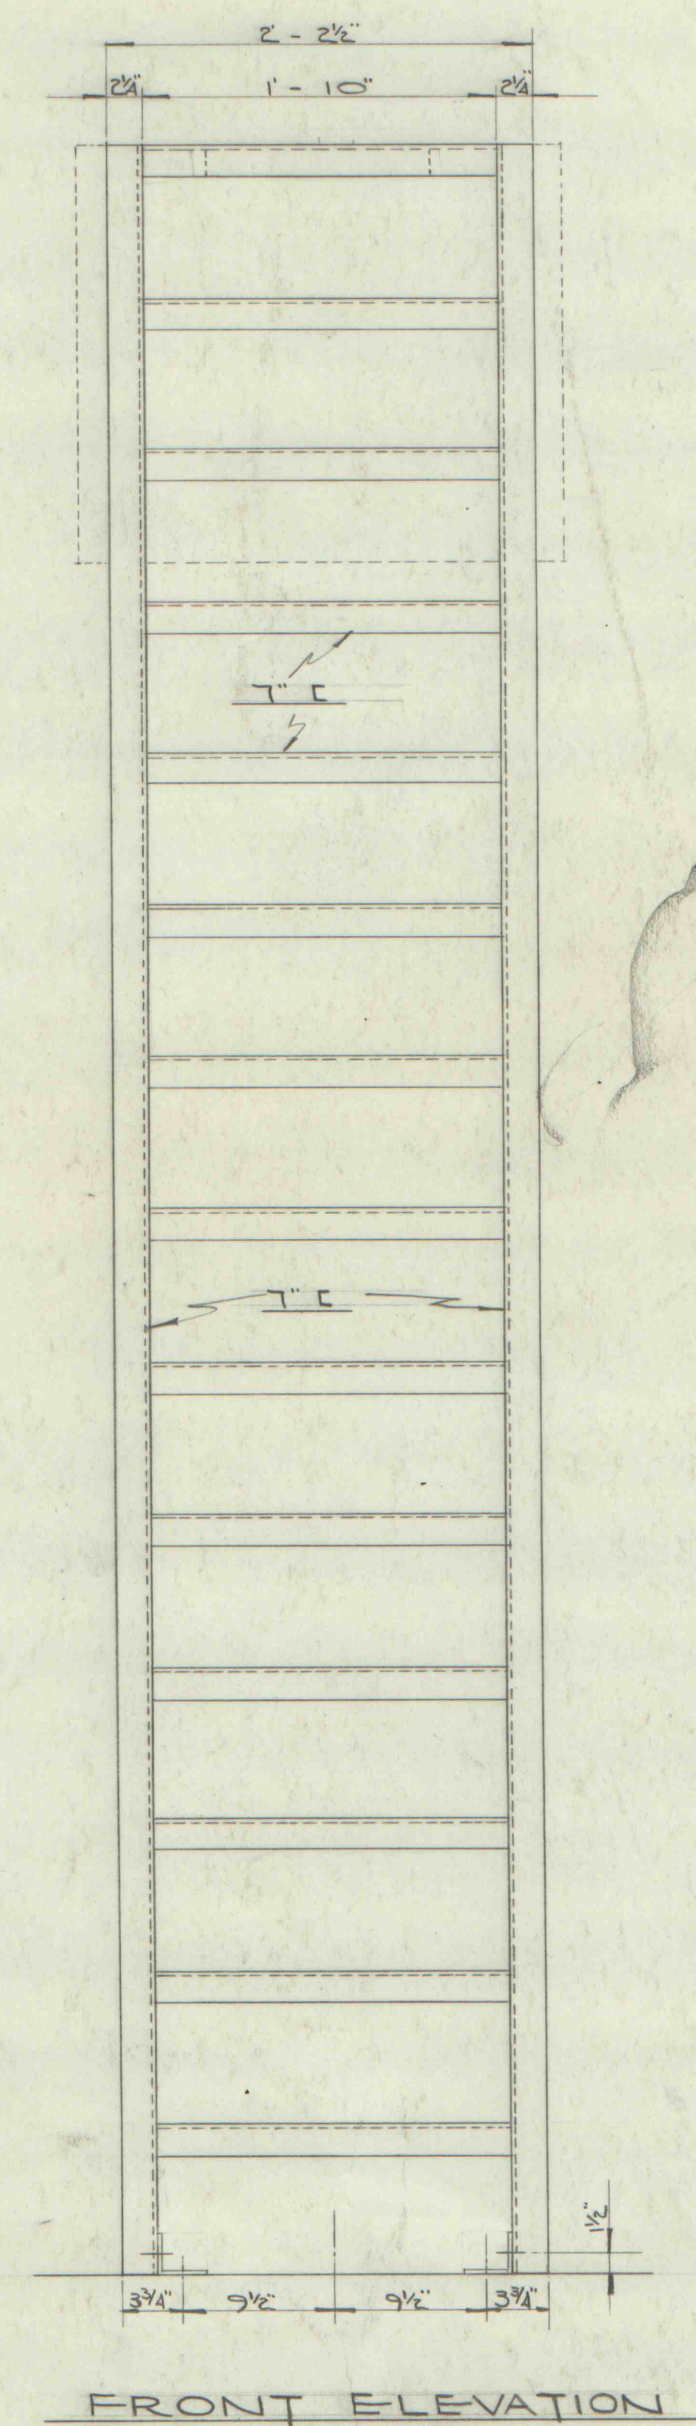

ROCHESTER & PITTSBURGH COAL CO.			
ENGINEERING DEPT., INDIANA, PA.			
STAIRWAY TO AUXILIARY MOTOR			
O'DONNELL MINE			
FOUR STATES, W. VIRGINIA			
MADE BY	L.J.N.	SCALE	1"=1'-0"
TRACED BY		DATE	11/14/49
CHECKED BY		NO.	

IMAPS#09203 622.672 1120-96