


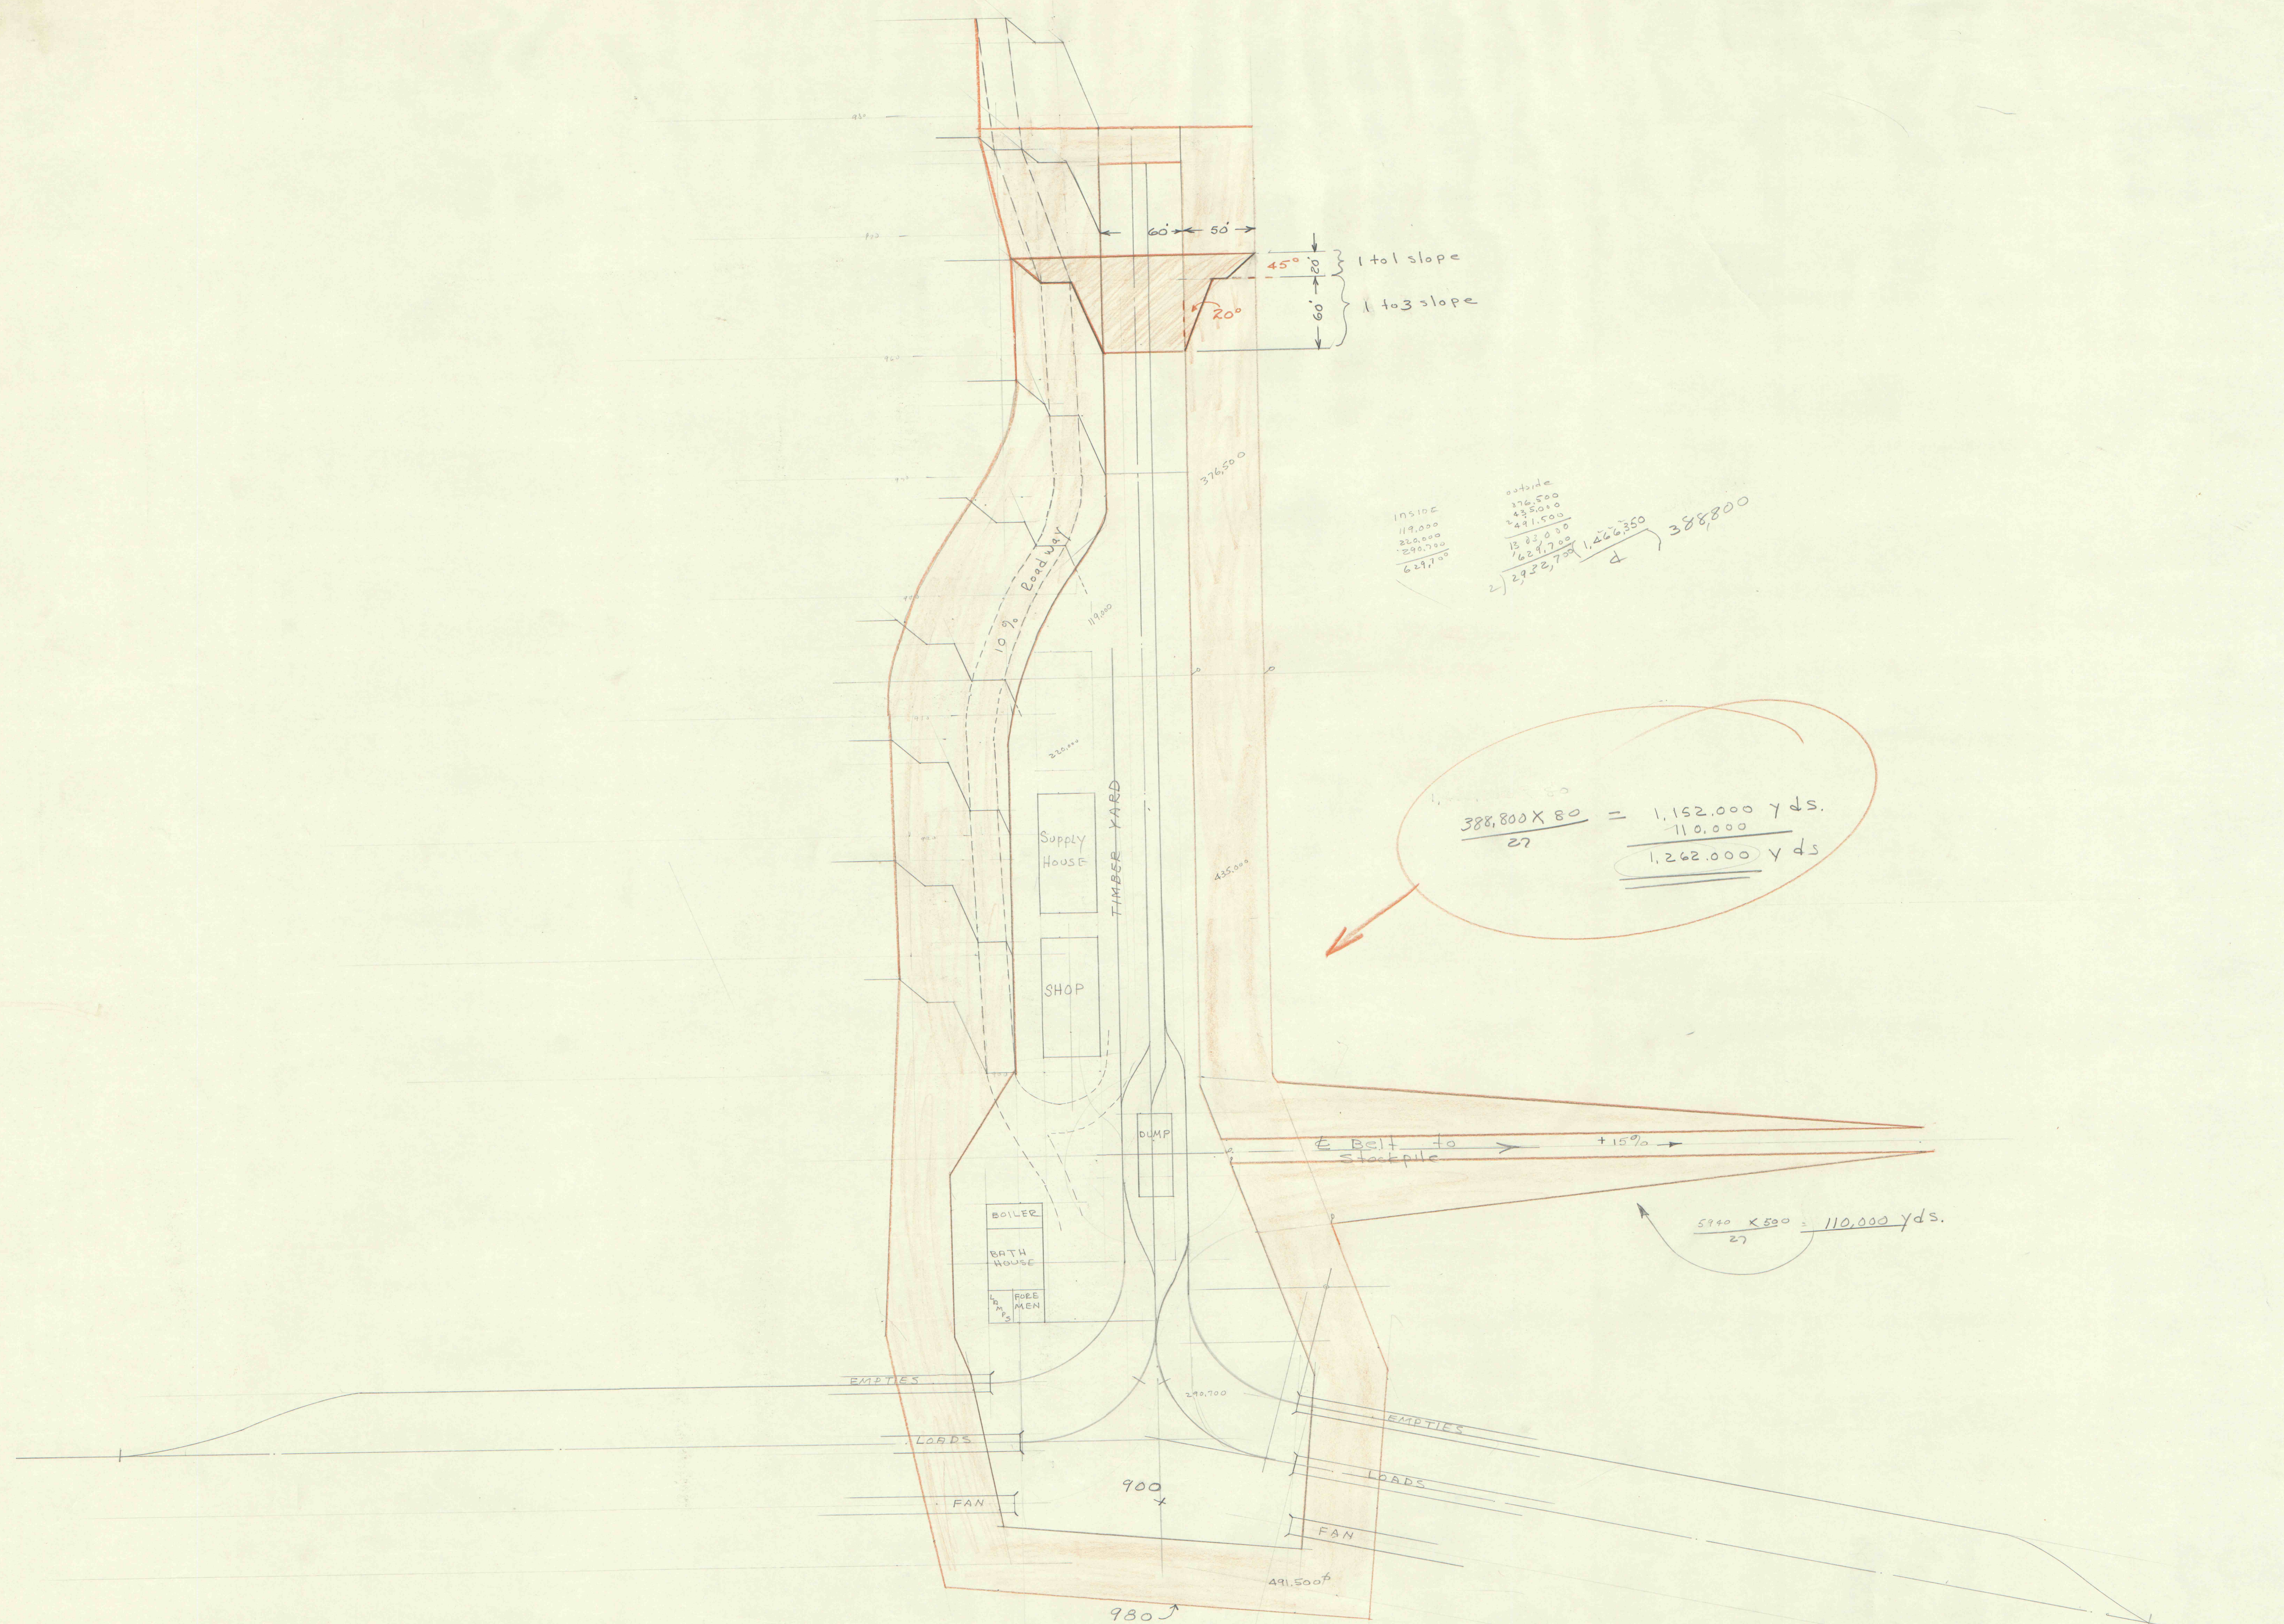

outside
 276,500
 243,500.0
 2411.500
 15,820.000
 290,700
 629,700
 2) 2928,700 1,464,350
 388,800

$$\frac{388,800 \times 80}{27} = \frac{1,152,000}{27} \text{ yds.} = 1,262,000 \text{ yds.}$$

$$\frac{5940 \times 500}{27} = 110,000 \text{ yds.}$$

PROPOSAL # 3
 GENERAL EXCAVATION, TRACK & BUILDING LAYOUT
 AUG-1-1962 1" = 50'

IMAPS # 09204

3 + 2400 # 67.75