



9794-96

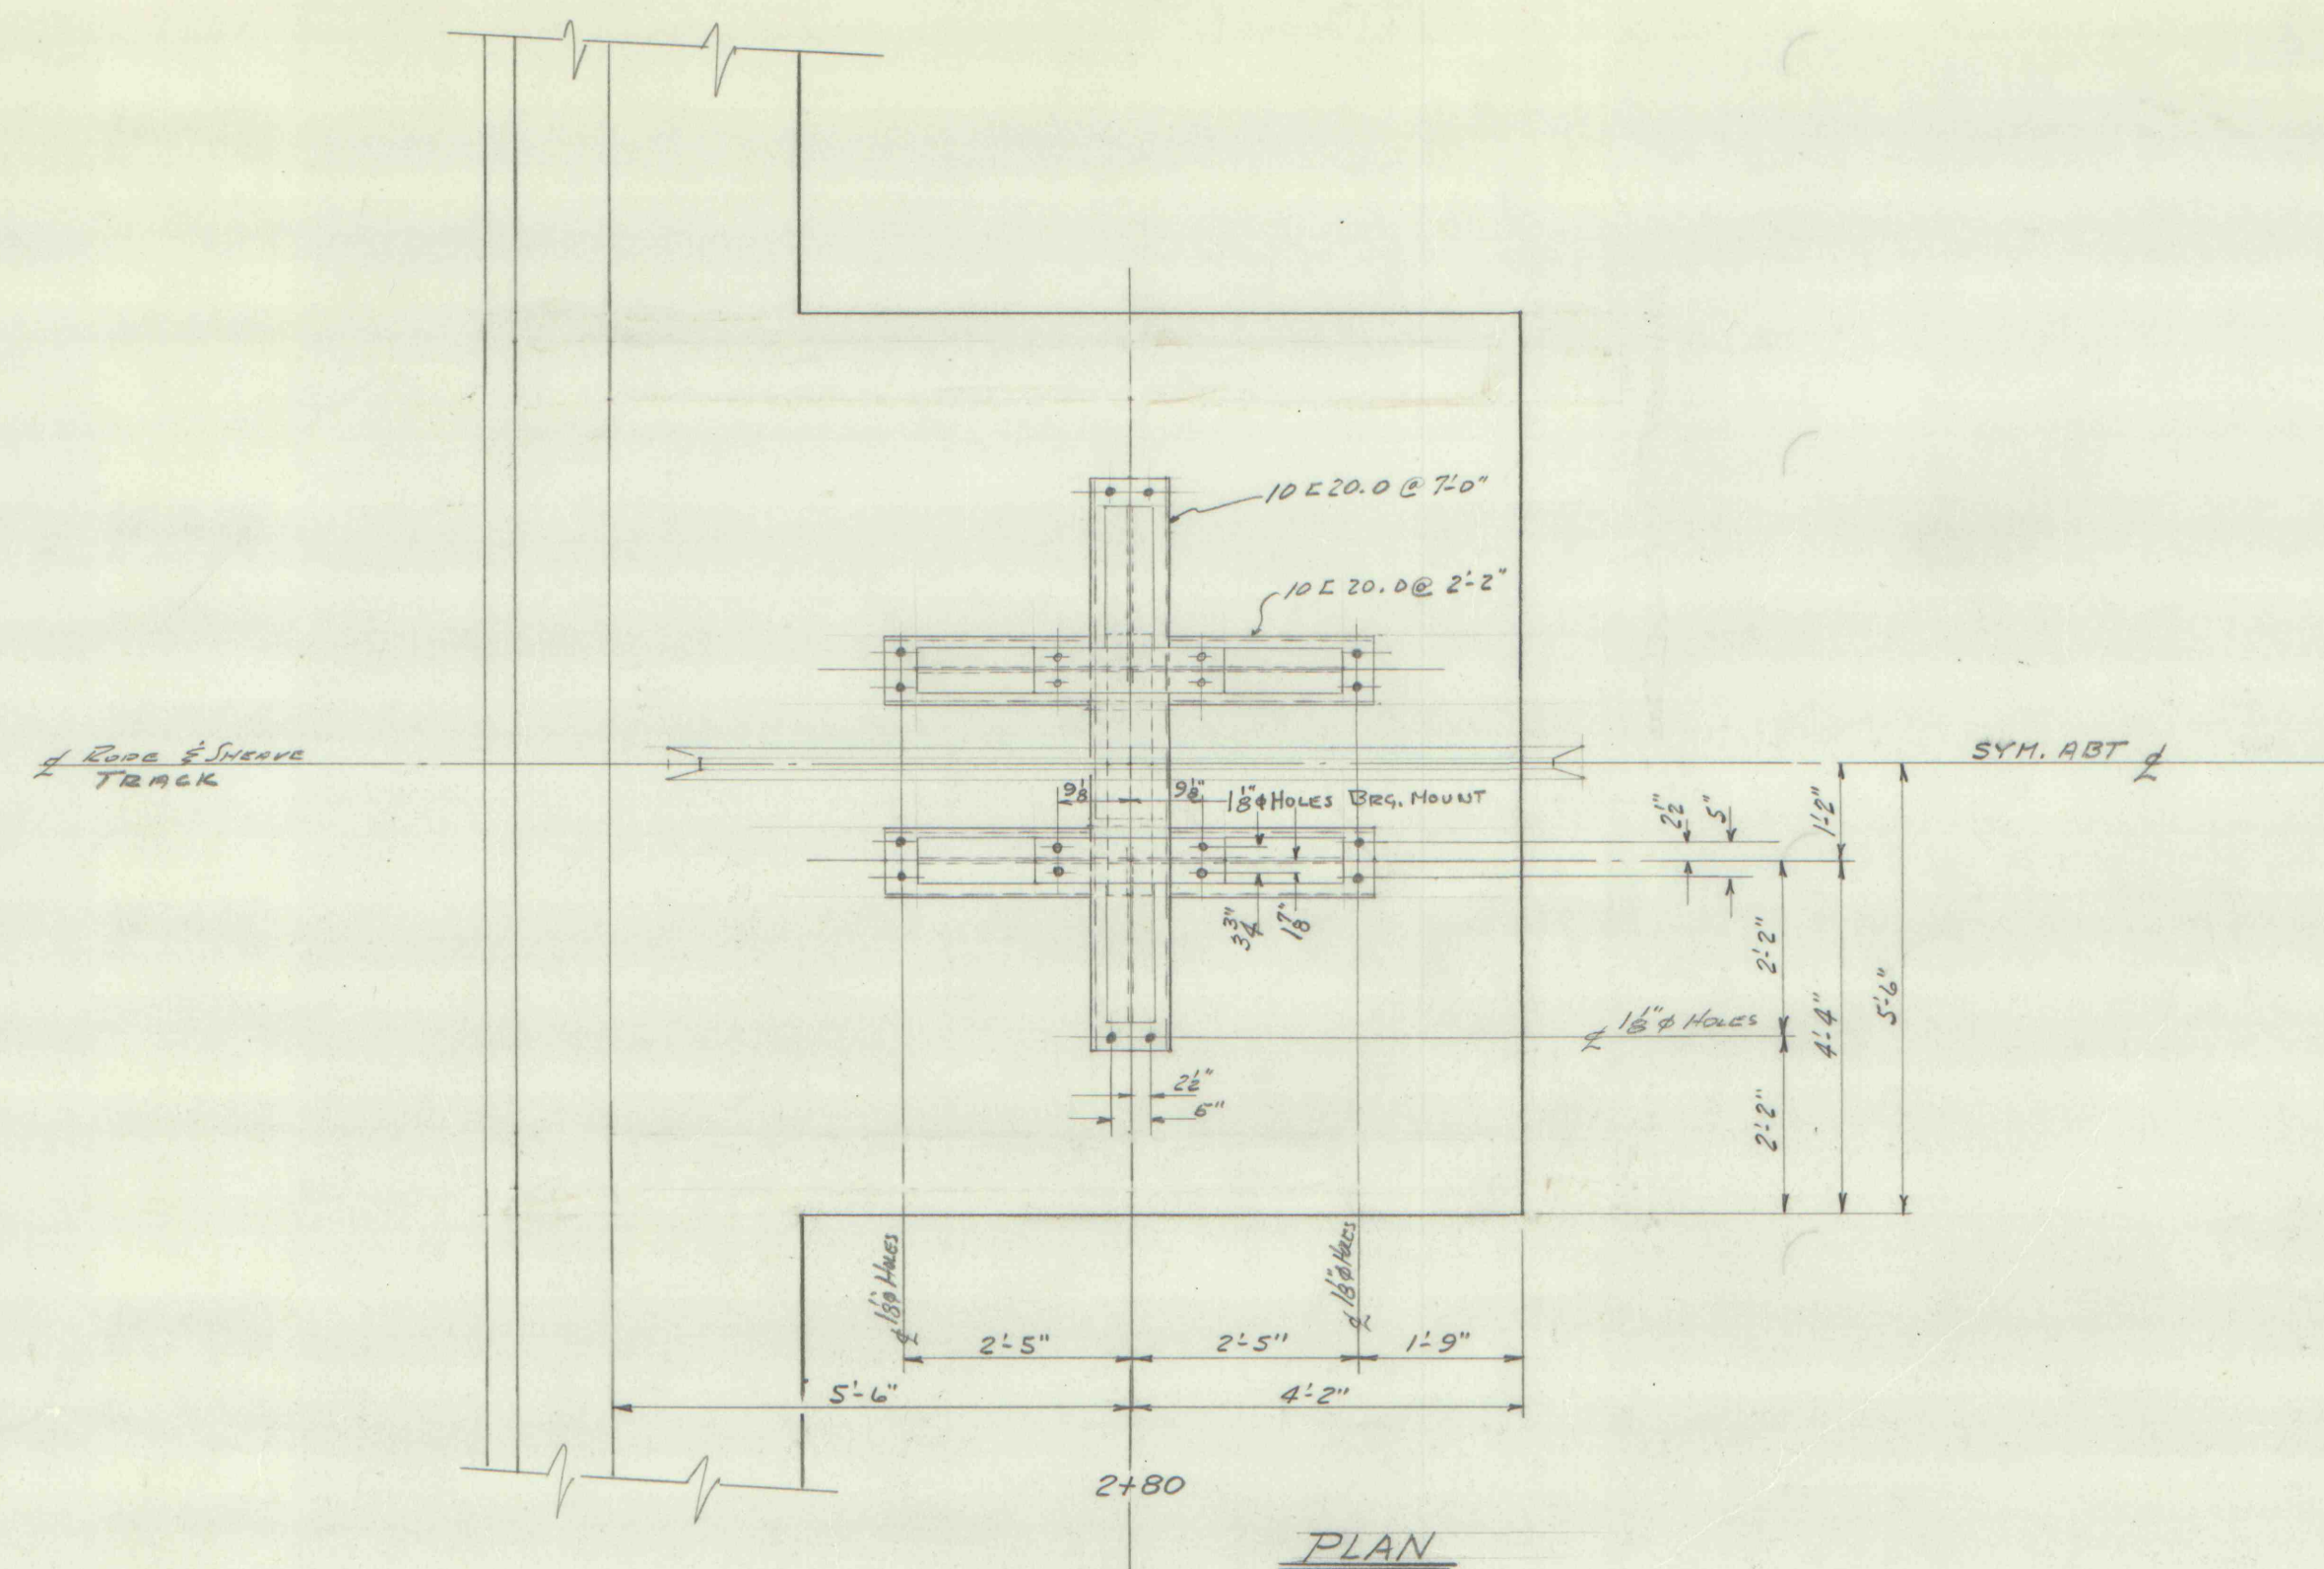

PLAN

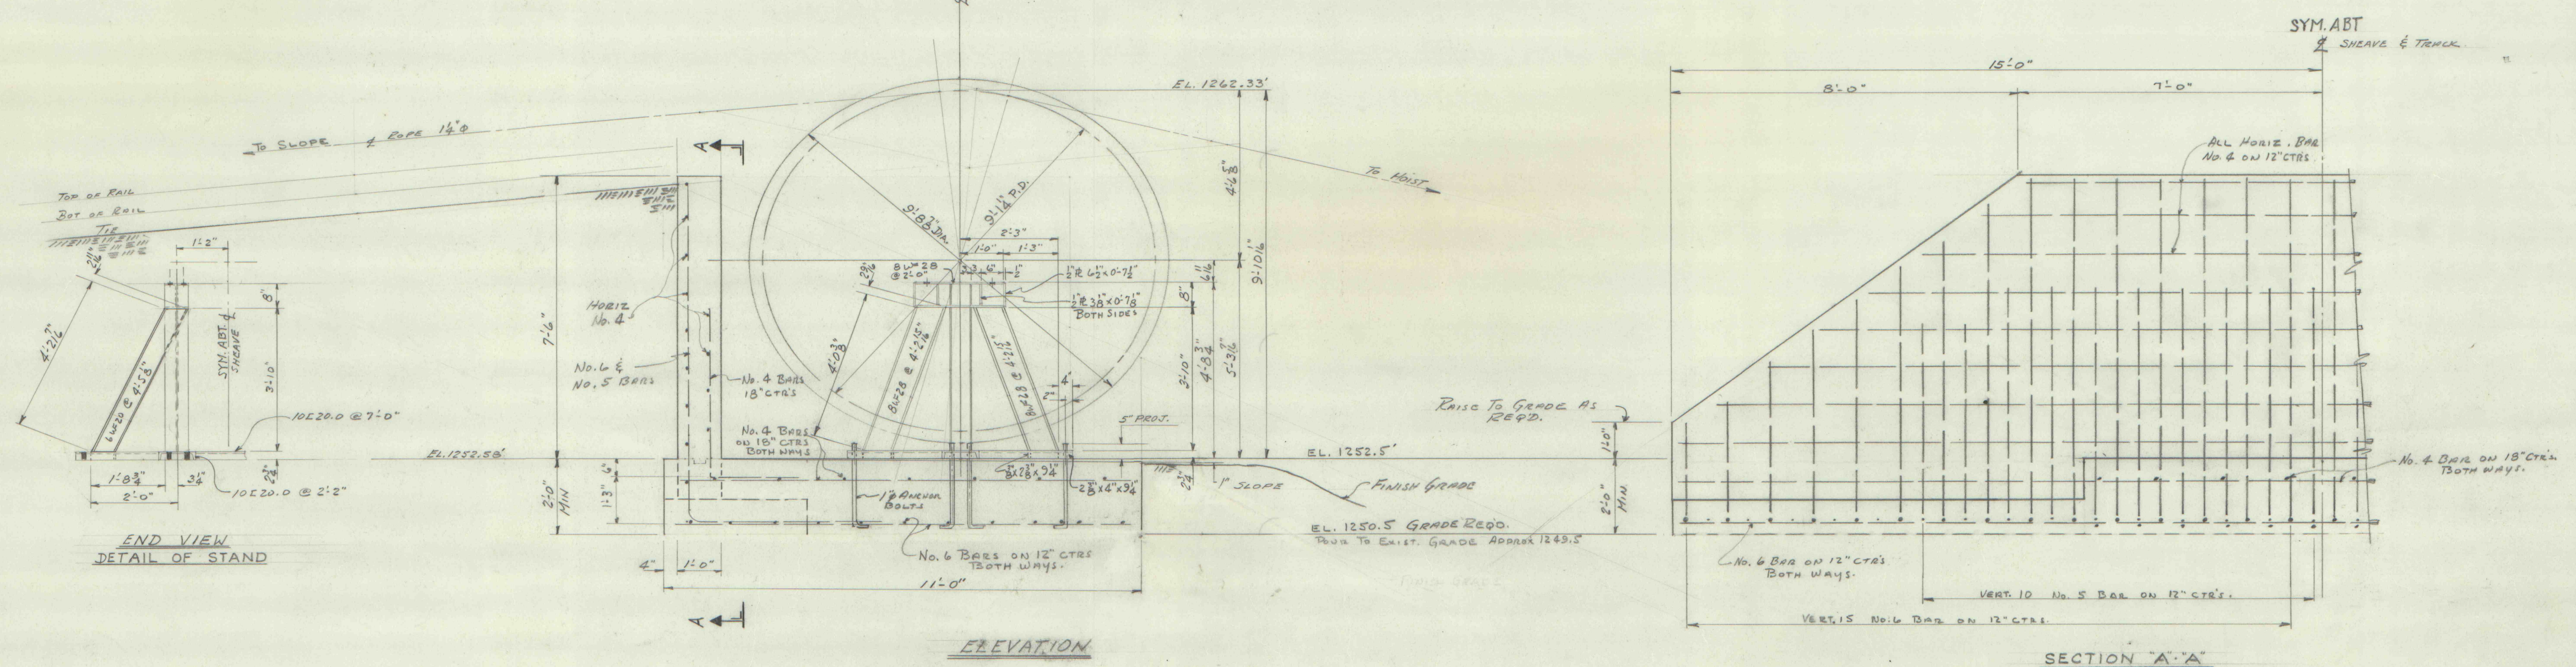

SECTION "A"-"A"

ROCHESTER & PITTSBURGH COAL CO. ENGINEERING DEPT., INDIANA, PA.	
CONCRETE BASE FOR 9" 1/4 R.D. SHEAVE ASSEMBLY FOR 1 1/2" O.D. ROPE <u>LUCERNE NO. 6 MINE</u>	
MADE BY	SCALE 3" = 120"
TRACED BY	DATE 2-17-68
CHECKED BY	NO. 456-L (3)

IMAPS# 09205 9794-26