


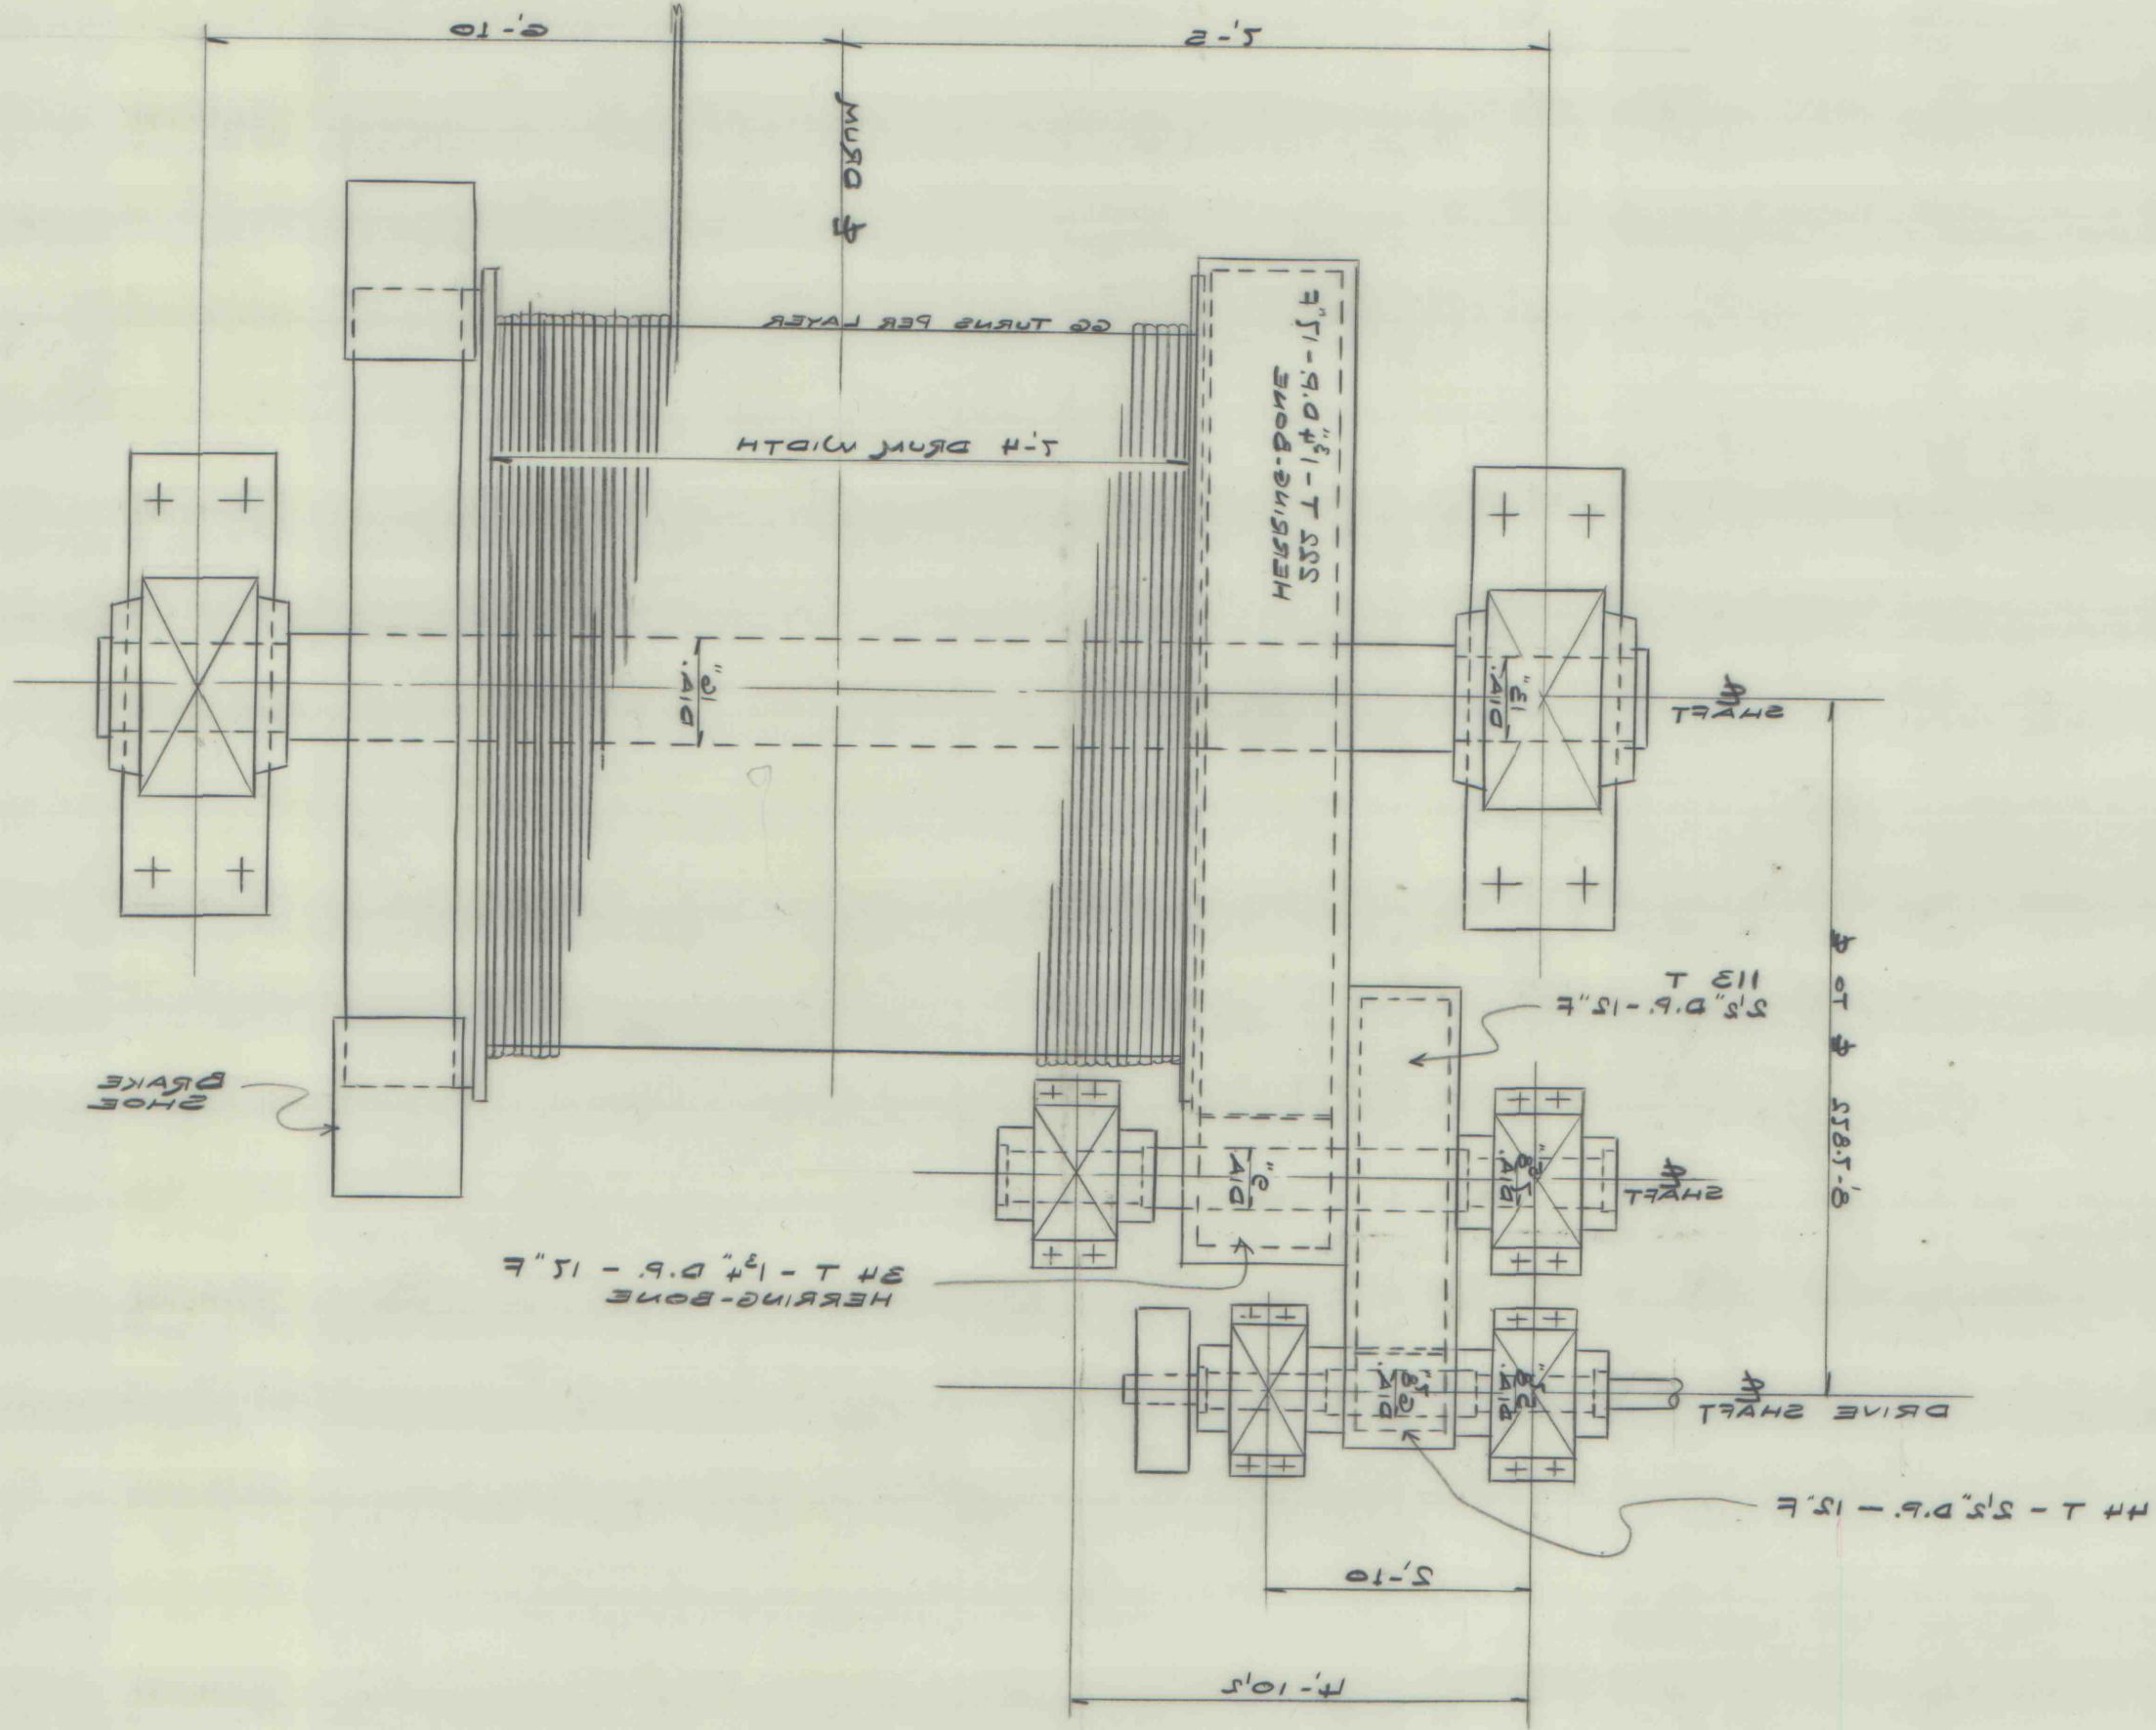

NOTE: THIS DRAWING MADE FROM
VULCAN IRON WORKS PRINT
OF H-50-3d - MADE FOR
MCWESTER FUEL CO.,
MCALISTER, OKLA.

HELVELTIA COAL CO. ENGINEERING DEPT. - INDIANA, PA.	
LUCERNE # 2 SLOPE HOIST	
DATE: 4-21-15	BY: JACKSON
SCALE: 1/2" = 1'-0"	
NO. LE-10-0-1	

858-20
Inverted
#10