



9600-~~96~~ 96

(Keystone) Jane 1-2 - Emilio 1-2
Shafts - Slopes


IMAPS # 89218 9600-~~96~~ 96

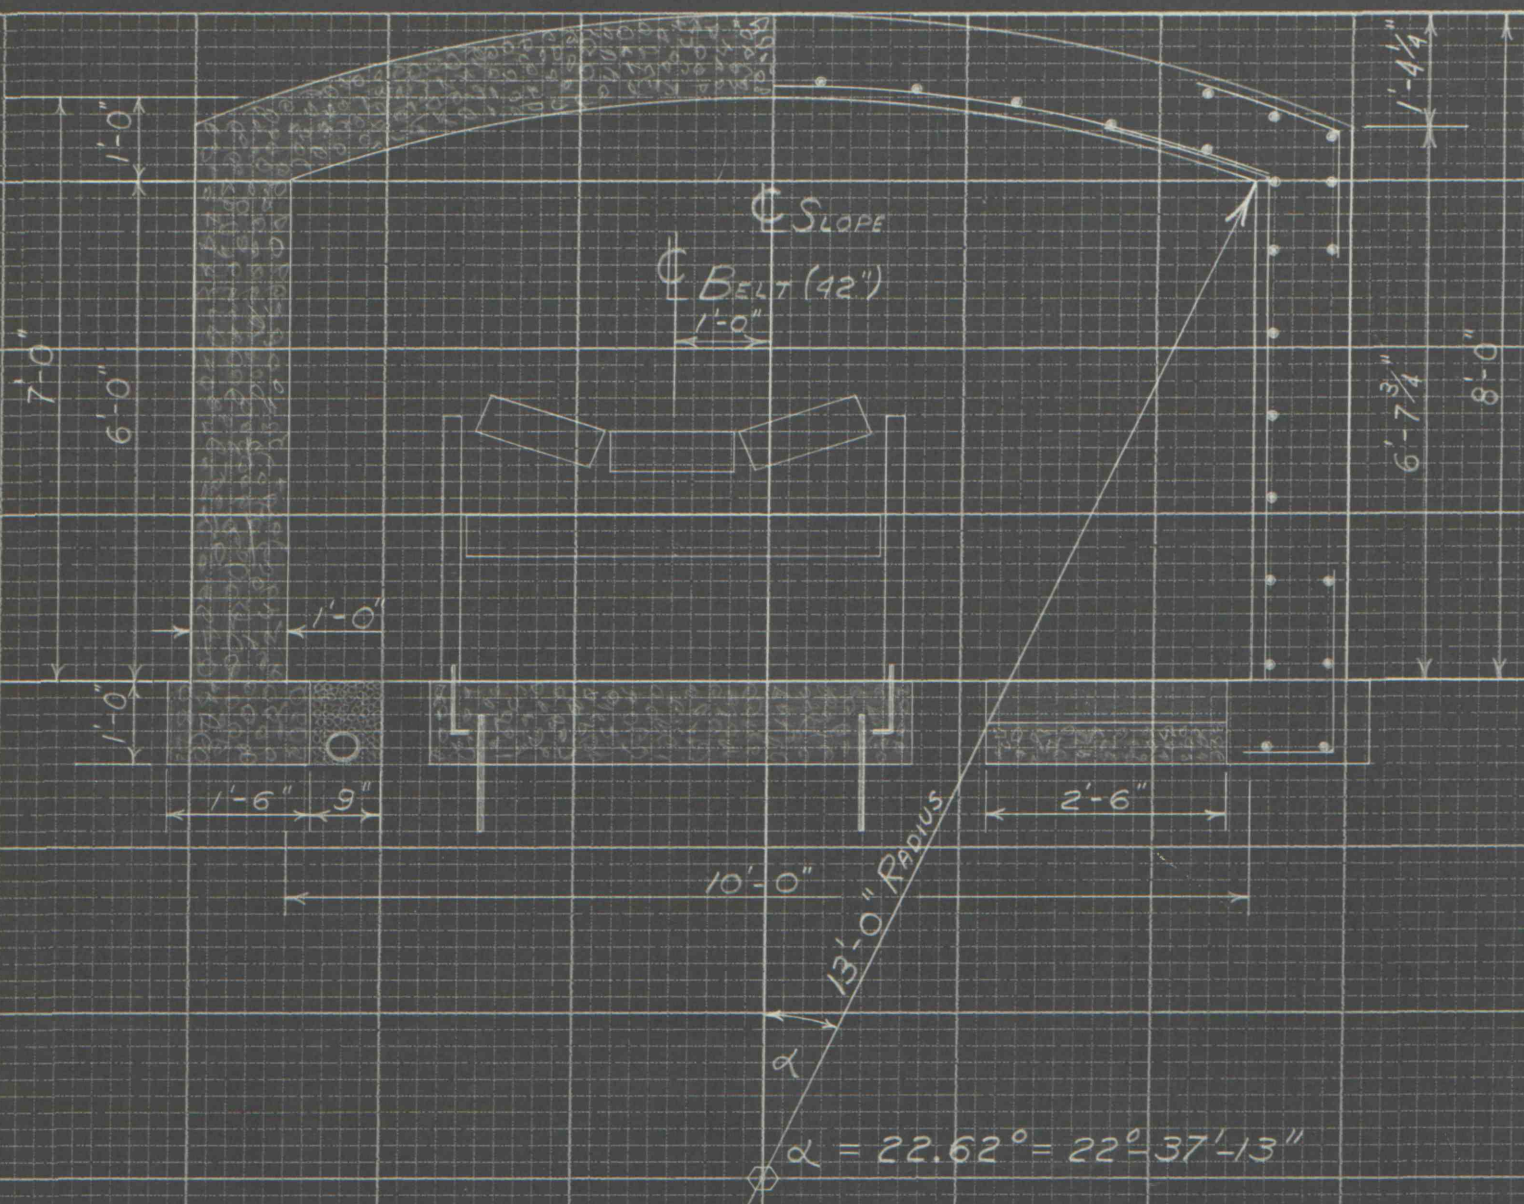

7' x 10' BELT SLOPE

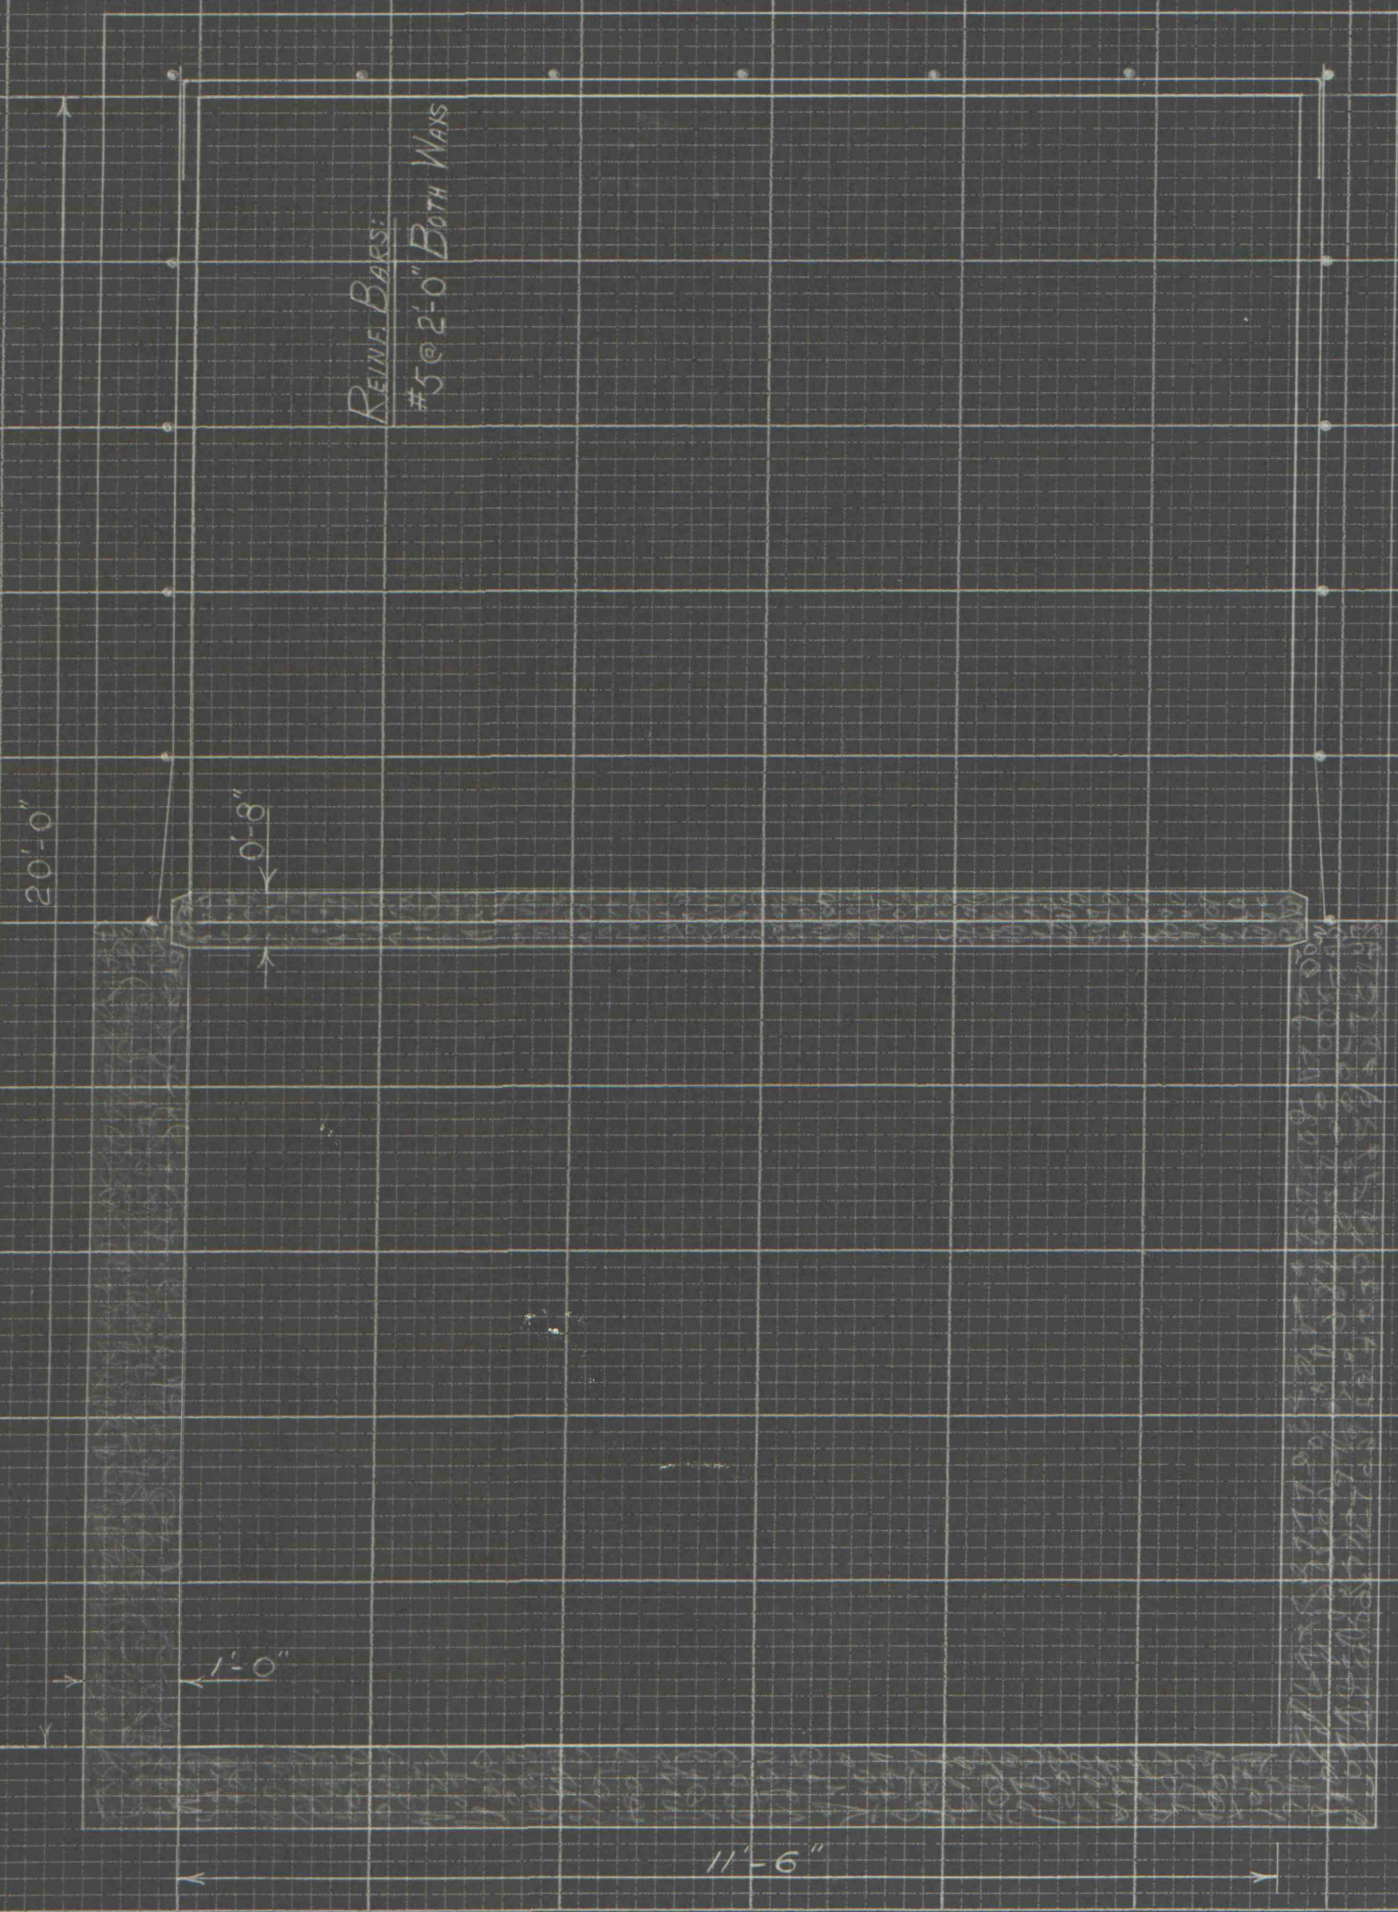

11'-6" x 20' SHAFT,
WITH CURTAIN WALL

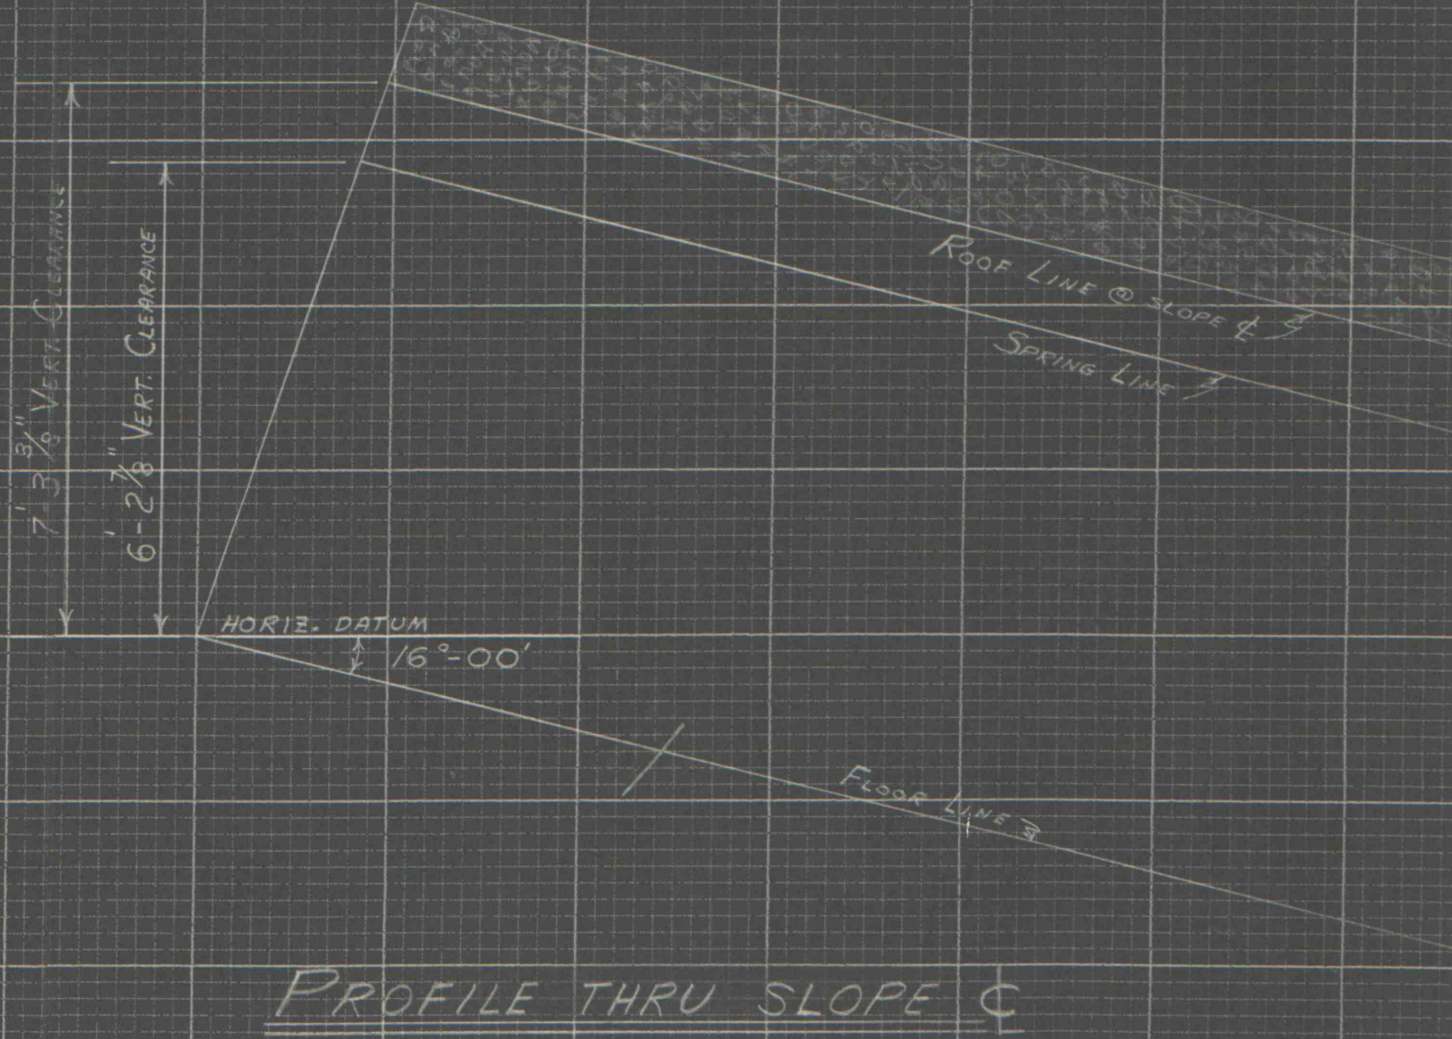

PROFILE THRU SLOPE