
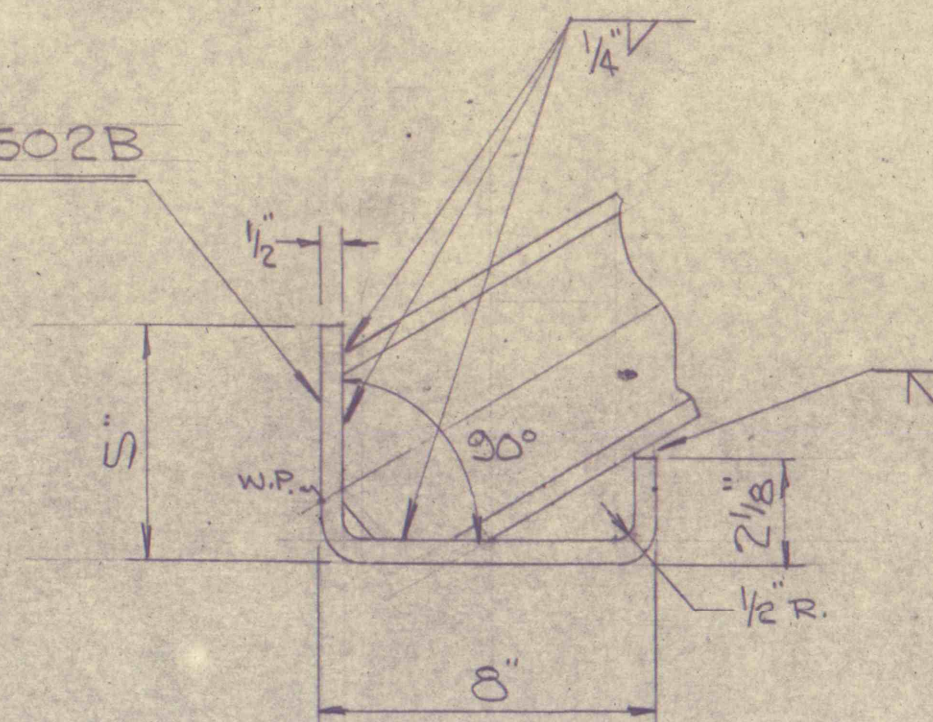


CHORD OUT TO OUT OF PLATES
MEASURED ON ϕ RIB

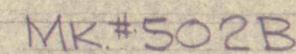

DETAIL "A"
SCALE: 3" = 1'-0"

NOTE:
FOR GENERAL NOTES, BUTT & FOOT PLATE
DETAILS SEE DWG. C5-059-8ATZ-501.

COURSE # ②
2-PC. SET OF 5" KF @ 16 #/F
SCALE: 1/2" = 1'-0"

[illegible]

C COMMERCIAL SHEARING & STAMPING COMPANY
YOUNGSTOWN, OHIO 44501 U.S.A., PHONE 216 746-8011

2-PC. SET OF 5" WF @ 16#/FT.

LUCERNE #6 SLOPE INTERSECTION
HELVETIA COAL CO.

DATE	9-12-68	DR. BY	JJS	CH. BY	JVR	SCALE	AS NOTED
------	---------	--------	-----	--------	-----	-------	----------

REF. NO.	D5-059-8ATZ-500
DWG. NO.	C5-059-8ATZ-500

IMAP # 09223

TC-3